



Level	Dining Pods Horse Hospital Elevations	
GF		
Scale	Date	Drawn By
1:100 A1 1:200 A3	09.11.2020	S.M.
Rev	Date	Description
A	09.11.2020	xxx
Drawing Number	Project Number	
xxx	xxx	

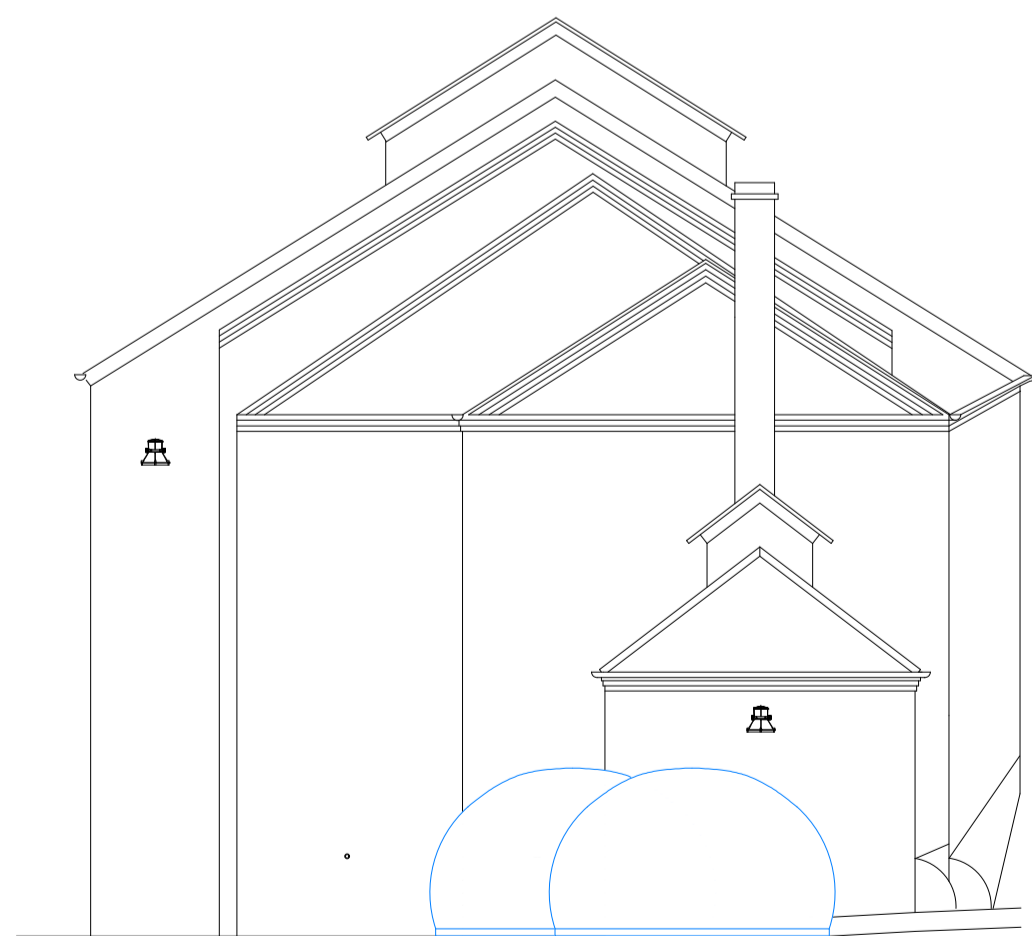

01 HORSE HOSPITAL SOUTH ELEVATION
SCALE 1:100 © A1



02 HORSE HOSPITAL EAST ELEVATION
SCALE 1:100 © A1

 

● DRAFT ○ TENDER ○ CONSTRUCTION

This drawing is copyright LabTech. Do not scale from this drawing. Drawings to be read in conjunction with all other architectural and design consultant information. All dimensions and levels to be checked on site by the contractor and such dimensions to be his responsibility. Report all drawing errors, omissions and discrepancies to the architect.

LABTECH