




01 LONG STABLE SOUTH ELEVATION
SCALE 1:100 © A1

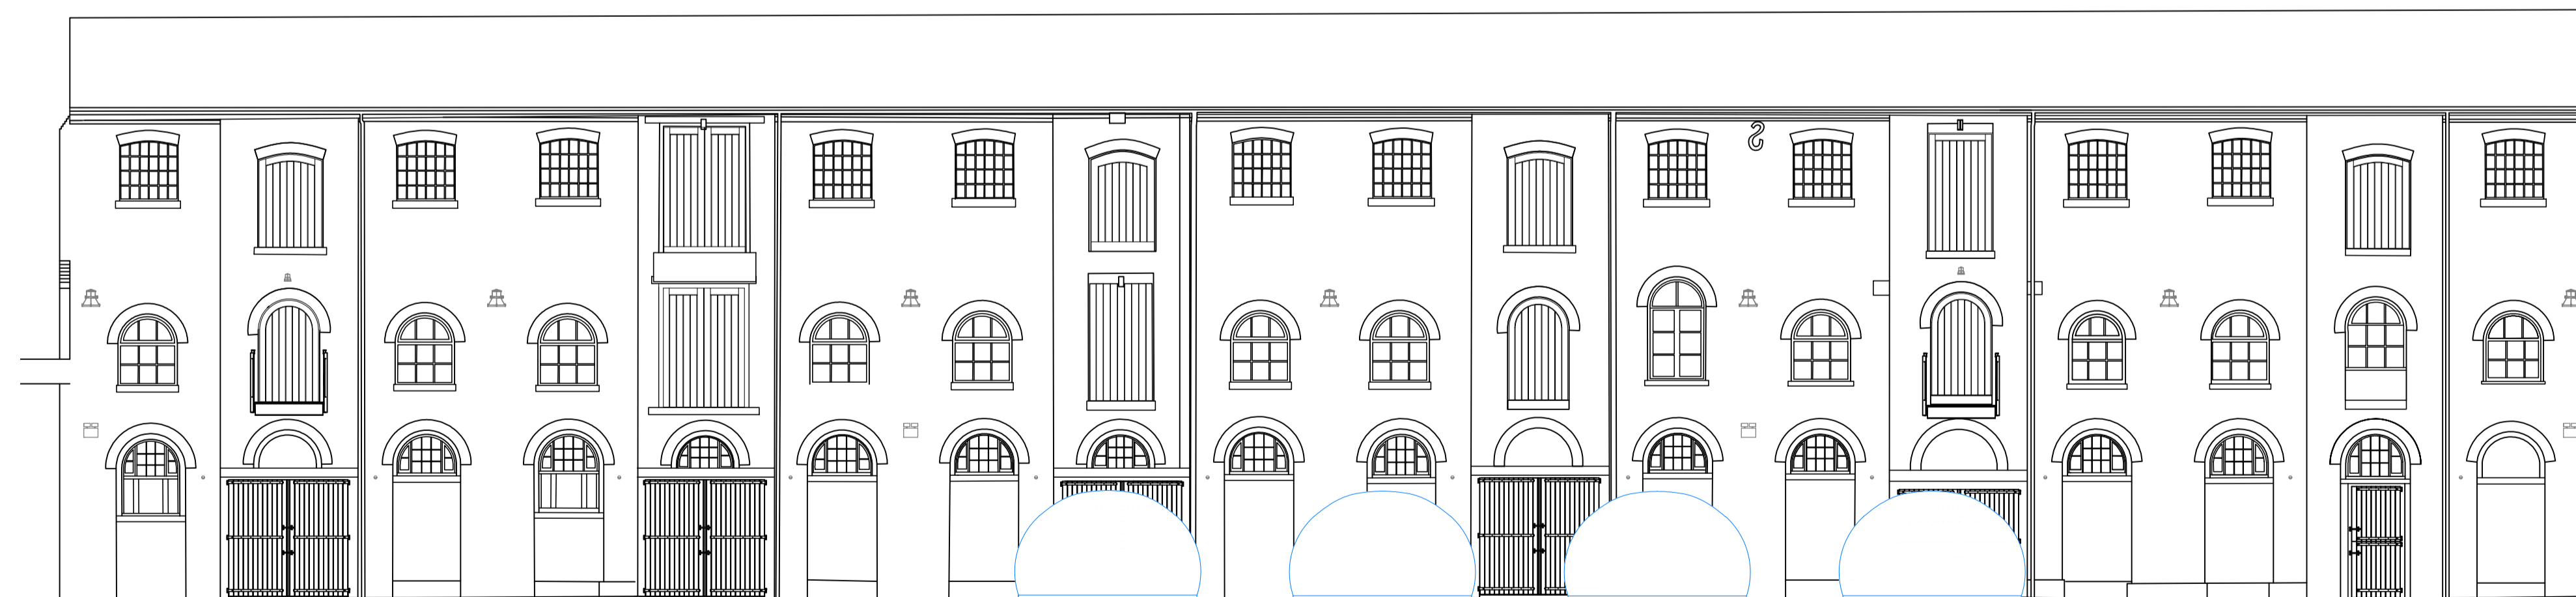

| Camden Market / London | | |
|------------------------|--|-------------|
| Level | Dining Pods Long Stable and Provender Elevations | |
| GF | Date | Drawn By |
| 1:100 A1 1:200 A3 | 09.11.2020 | S.M. |
| Rev | Date | Description |
| A | 09.11.2020 | xxx |
| Drawing Number | Project Number | |
| xxx | xxx | |



02 PROVENDER NORTH ELEVATION
SCALE 1:100 © A1

  

● DRAFT ○ TENDER ○ CONSTRUCTION

This drawing is copyright LabTech. Do not scale from this drawing. Drawings to be read in conjunction with all other architectural and design consultant information. All dimensions and levels to be checked on site by the contractor and such dimensions to be his responsibility. Report all drawing errors, omissions and discrepancies to the architect.

LABTECH