


- No. Note
- 1 All dimensions to be verified on site by GENERAL CONTRACTOR prior to any work, setting out or shop drawings being prepared.
 - 2 The contractor not to scale the drawings. Work to figured dimensions only.
 - 3 © copyright SAUNDERS BOSTON LIMITED. All rights reserved. This drawing remains the property of SAUNDERS BOSTON LIMITED at all times and may not be reproduced or copied in whole or in part without their prior written consent.
 - 4 This drawing and related specifications are for use only in the stated location.
 - 5 This drawing is to be read in conjunction with all other Consultants drawings and specifications.
 - 6 Drainage has not been surveyed and any/all pipe locations and below ground drainage runs are indicative.
 - 7 It is assumed that all works will be carried out by a competent contractor who will be working, where appropriate, to an approved method statement.

Louvre dimensions (with exception of boiler flue) and positions are notional. Terminations may be formed as air bricks rather than standard terminals

Setting out on site required.

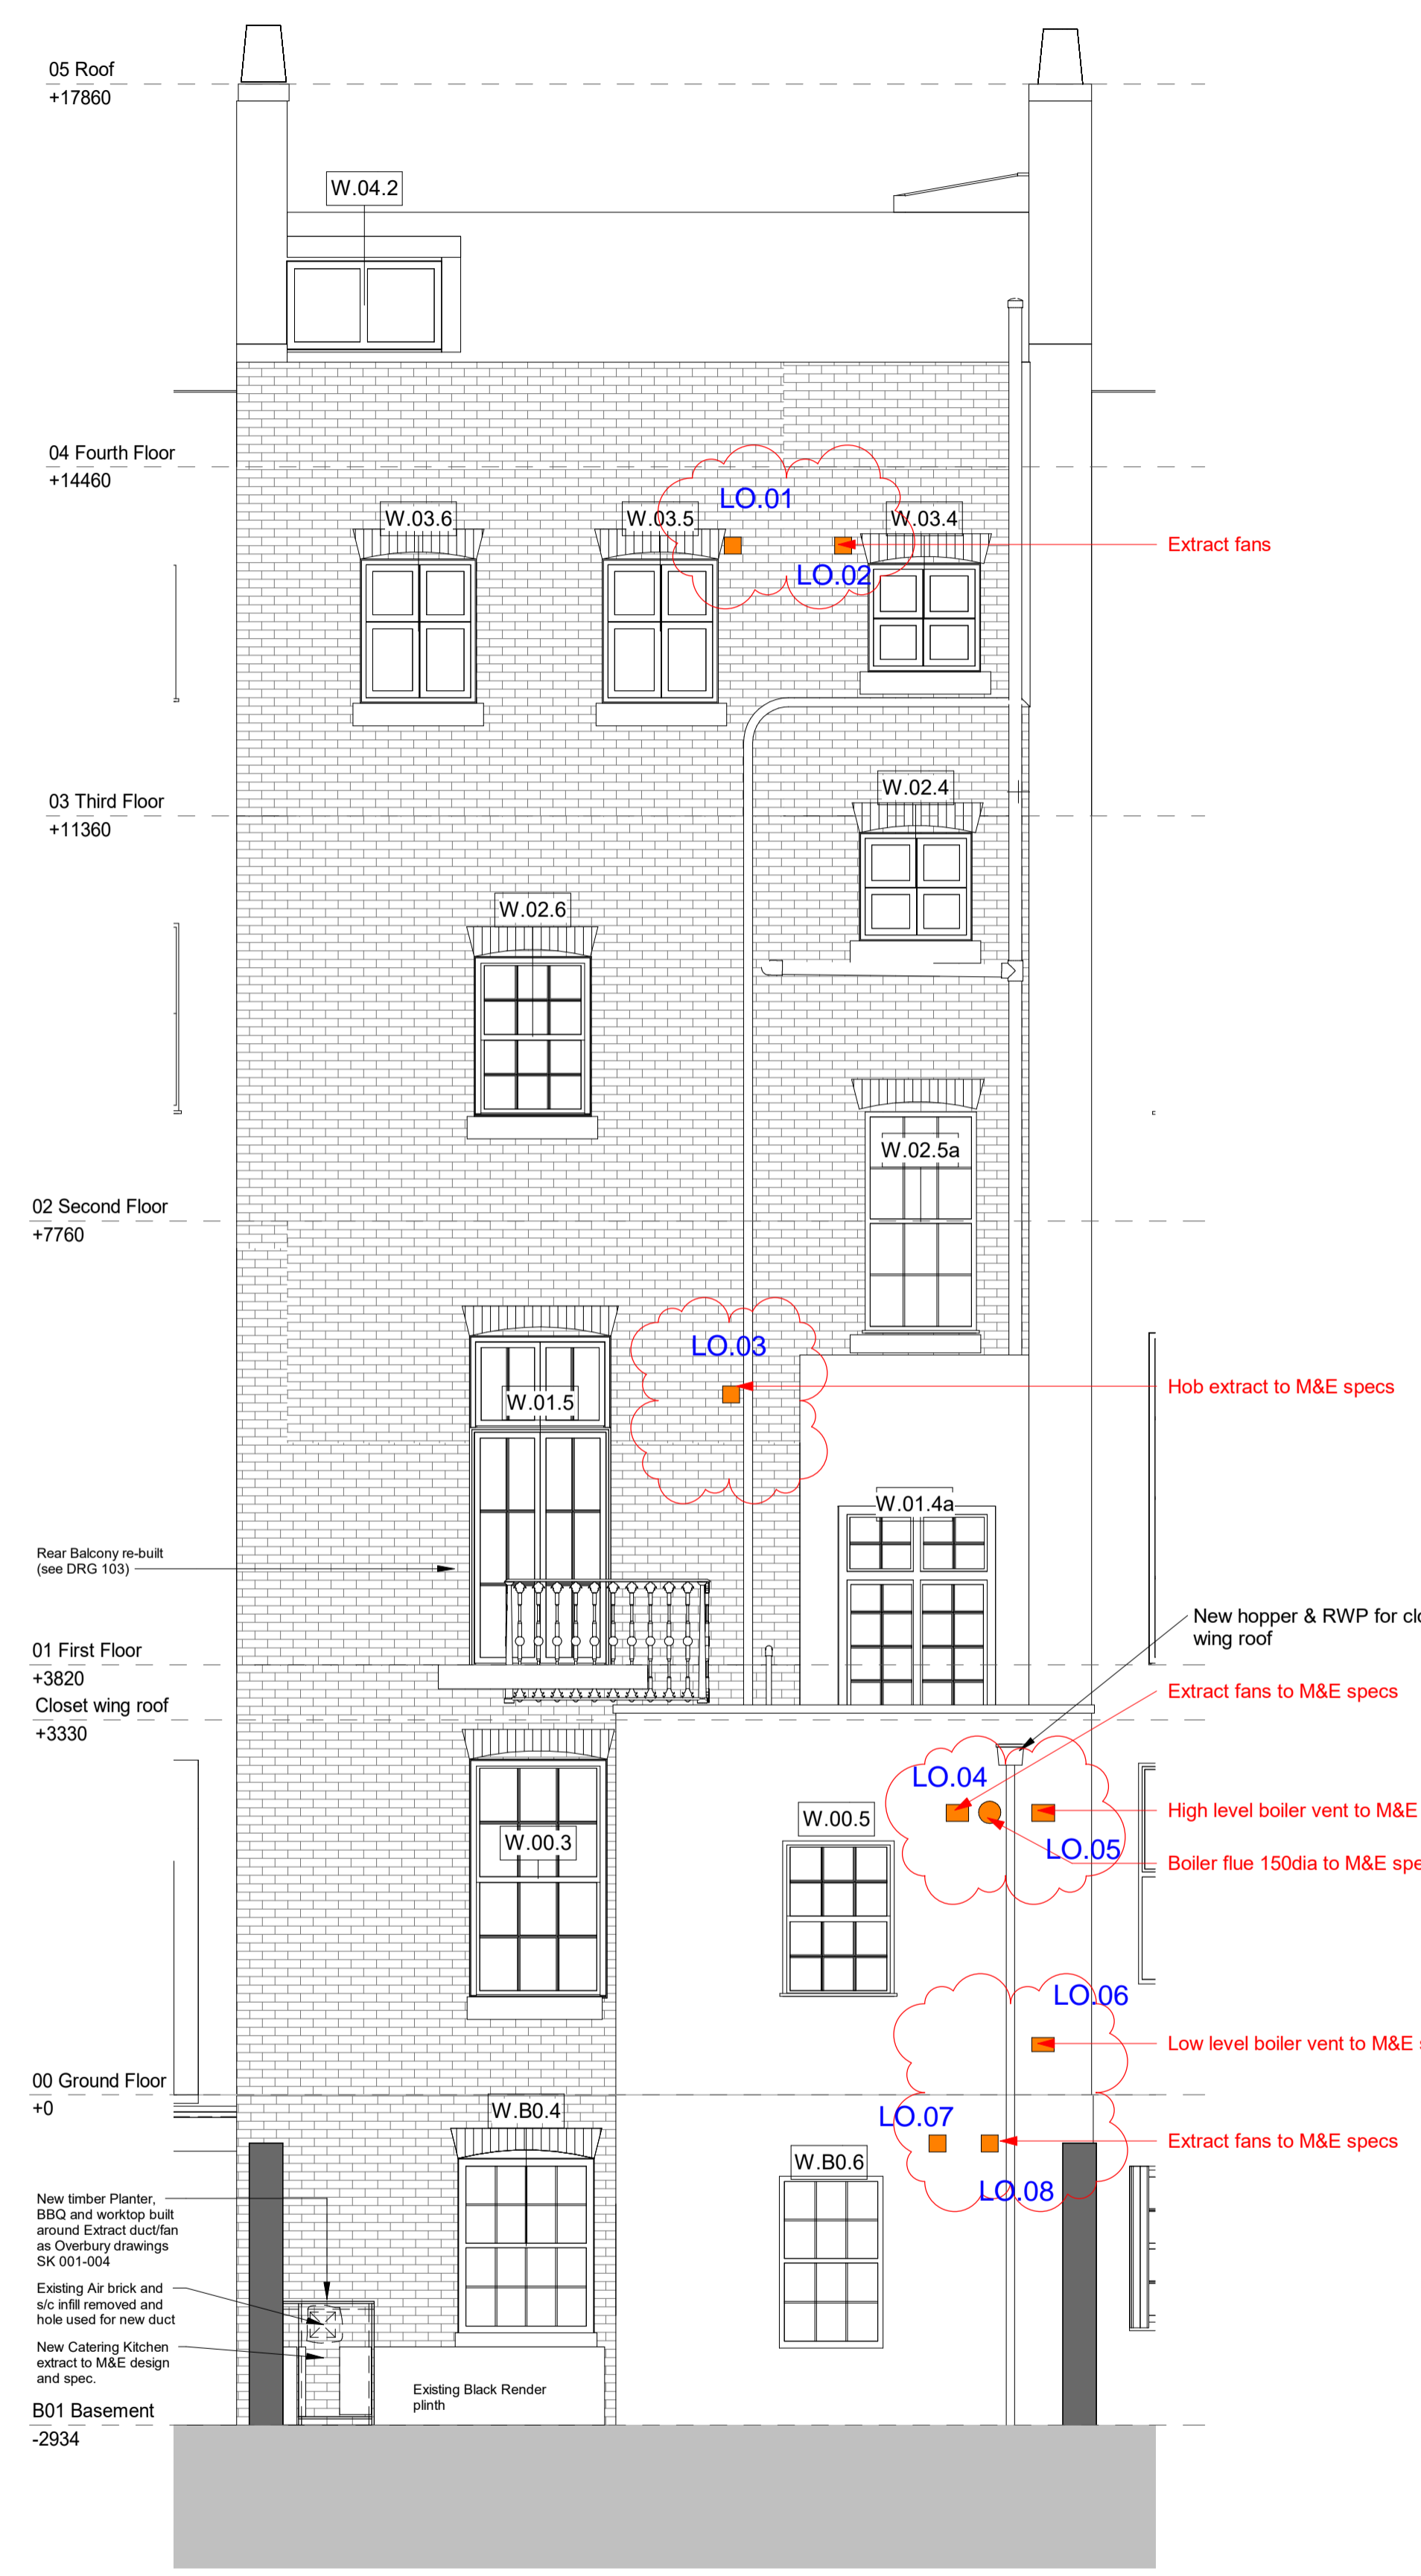

GA Proposed Rear Elevation

GA Proposed Front Elevation

No.	Revision	Date	Chk.	Auth.
C4	Extracts added	16/10/20	SBA	NG
C3	CONSTRUCTION ISSUE	02/10/20	SBA	NG
C2	CONTRACT ISSUE	18/09/20	SBA	NG
C1	Stage 4 - Contractor's Proposals	04/09/20		

		University College London Job GAMMA Drawing Proposed GA Elevations	
Eastern Gate House, 119 Newmarket Road, Cambridge CB3 8HA T: 01223 367733 office@saundersboston.co.uk		The Generator, The Gallery, King's Wharf The Quay, Exeter EX2 4AN T: 01392 349621 www.saundersboston.co.uk	
CONSTRUCTION		Scale 1 : 50 @A1	Revision C4
SBA Project Code 1802	Drawn SBA Checked RJB	Date 15/07/20 Suitability Code	project originator zone level type role number 1802 -SBA-XX-ZZ -DR-A -200