
 


LINDFIELD GARDENS

No .10

No .8

No .6

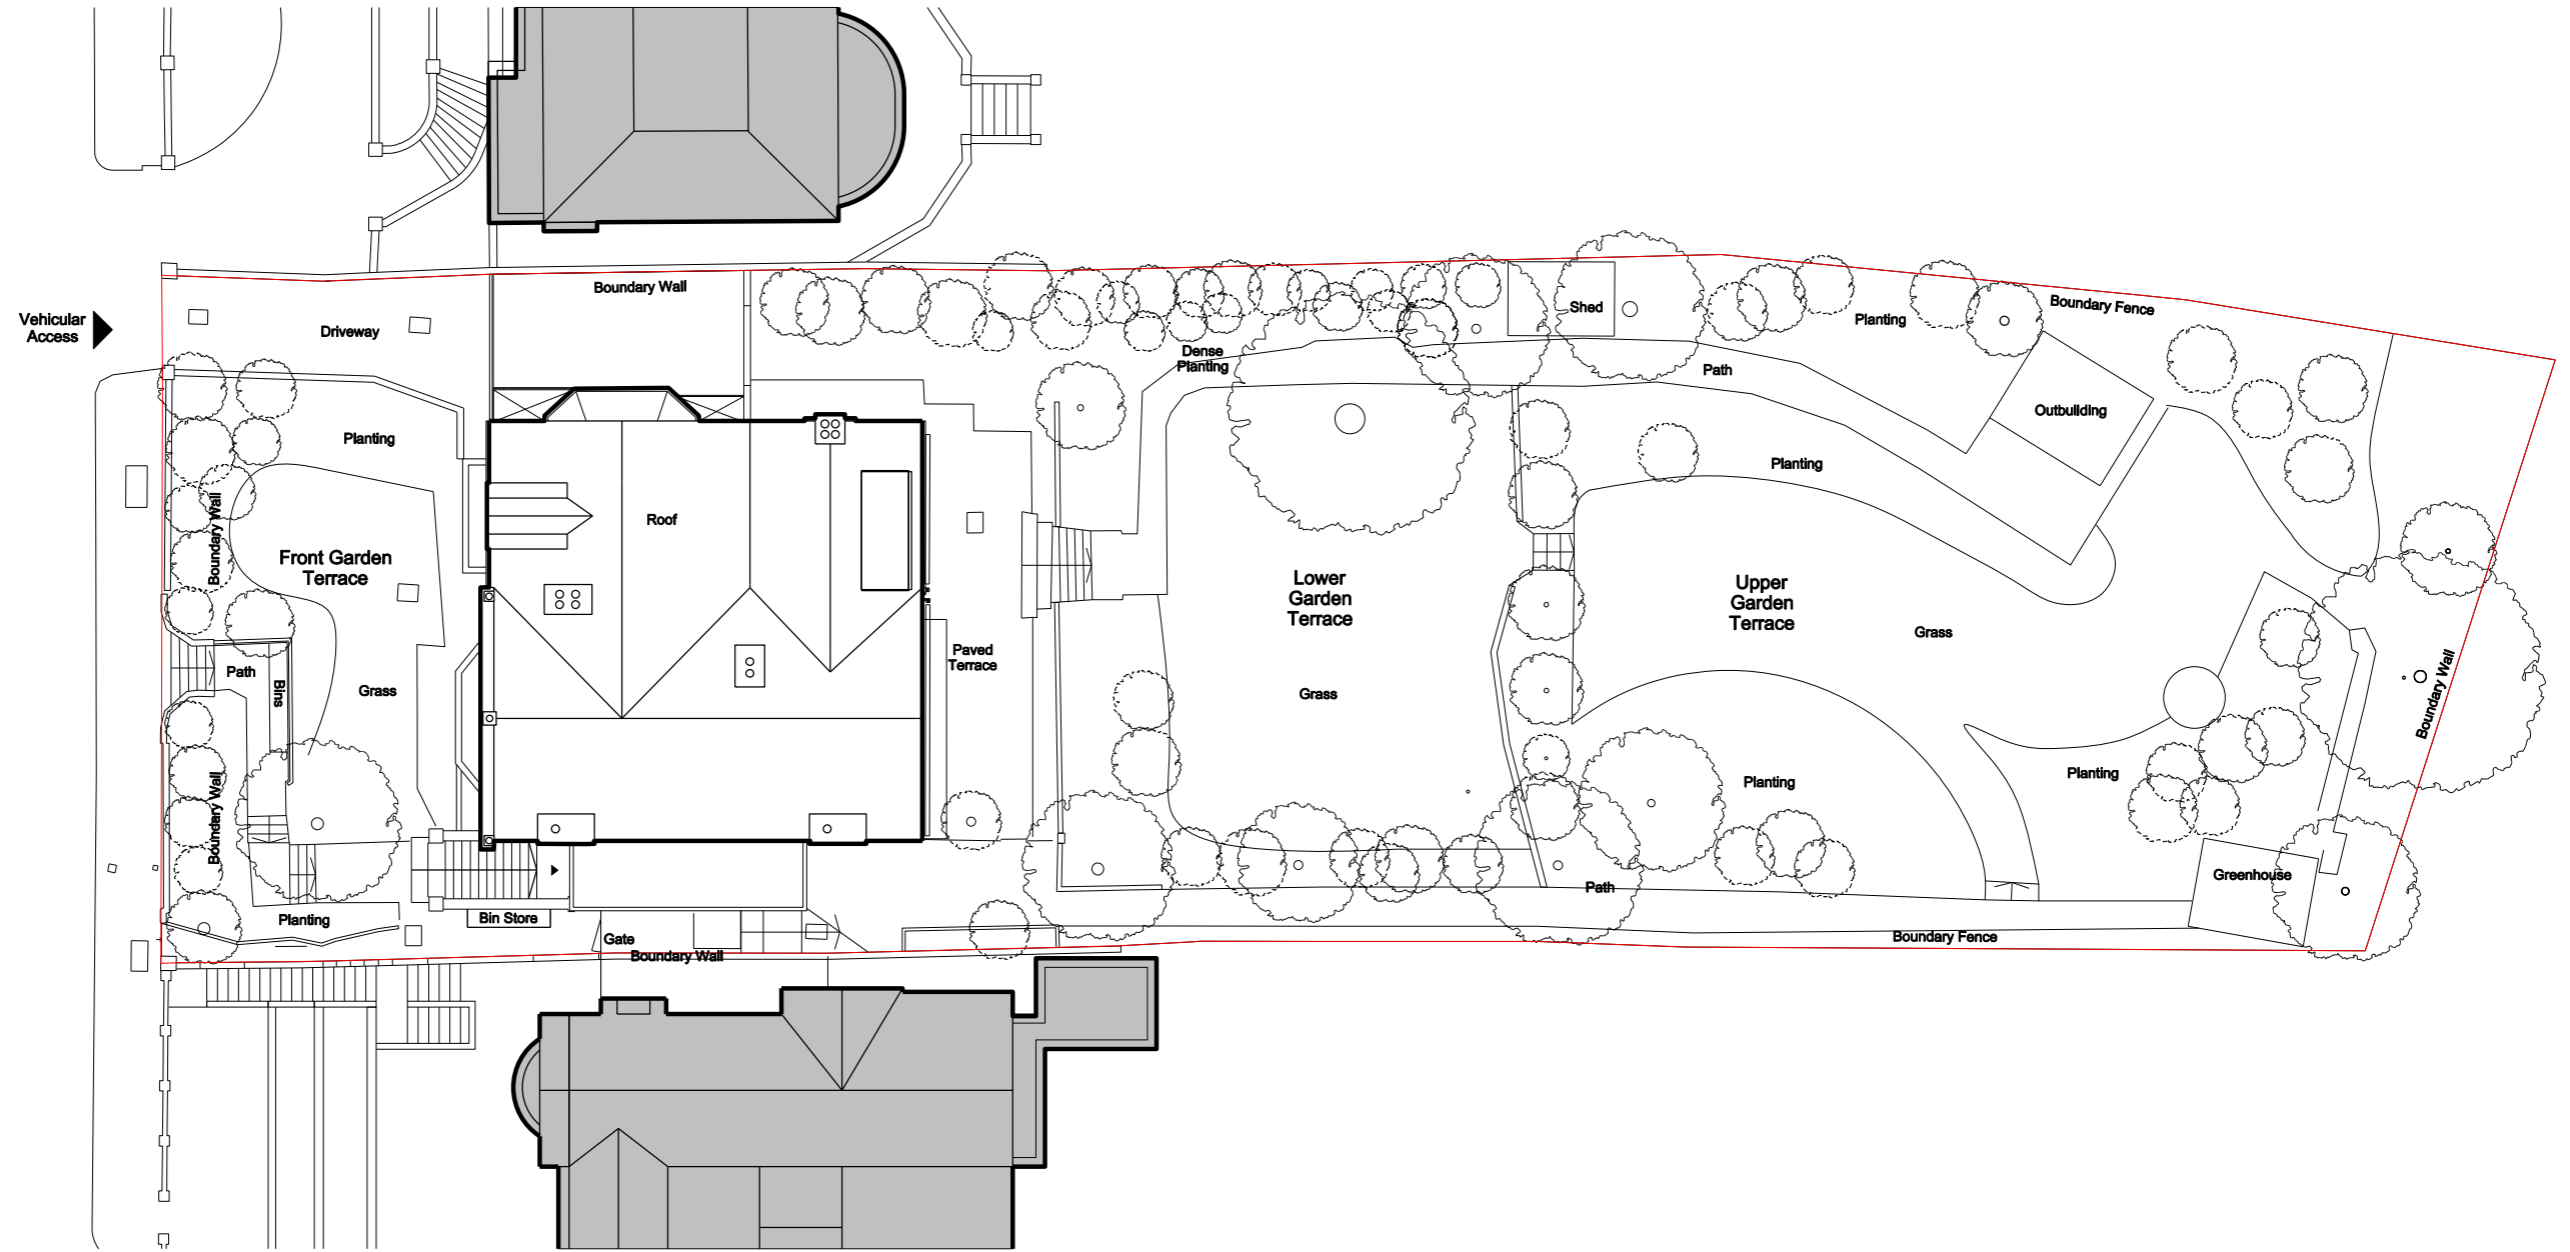

Jo Cowen Architects

Jo Cowen Architects Ltd
533 Kings Road
Chelsea
London SW10 0TZ



Disclaimer

Jo Cowen Architects takes no responsibility for any dimensions that are obtained by scaling this drawing. If no dimension is given, it is deemed to be the responsibility of the contractor to ascertain the dimension from site measurement before any fabrication takes place. All copyright for information included on this drawing remains with Jo Cowen Architects

Revision	Date	Description
P1	06/11/2020	FOR PLANNING

Description	Adaptation of wall to existing driveway to form dedicated bin store.
Drawing Purpose	FOR PLANNING



Project			8 Lindfield Gardens London NW3 6PU		
Drawing Date	Revision Date	Revision	Drawing Number	Scale @ A3	
05/11/2020	05/11/2020	P1	JCA-0693-0050-EP-SITE	1:250	

Drawing Title		AS EXISTING SITE PLAN			
---------------	--	--------------------------	--	--	--