

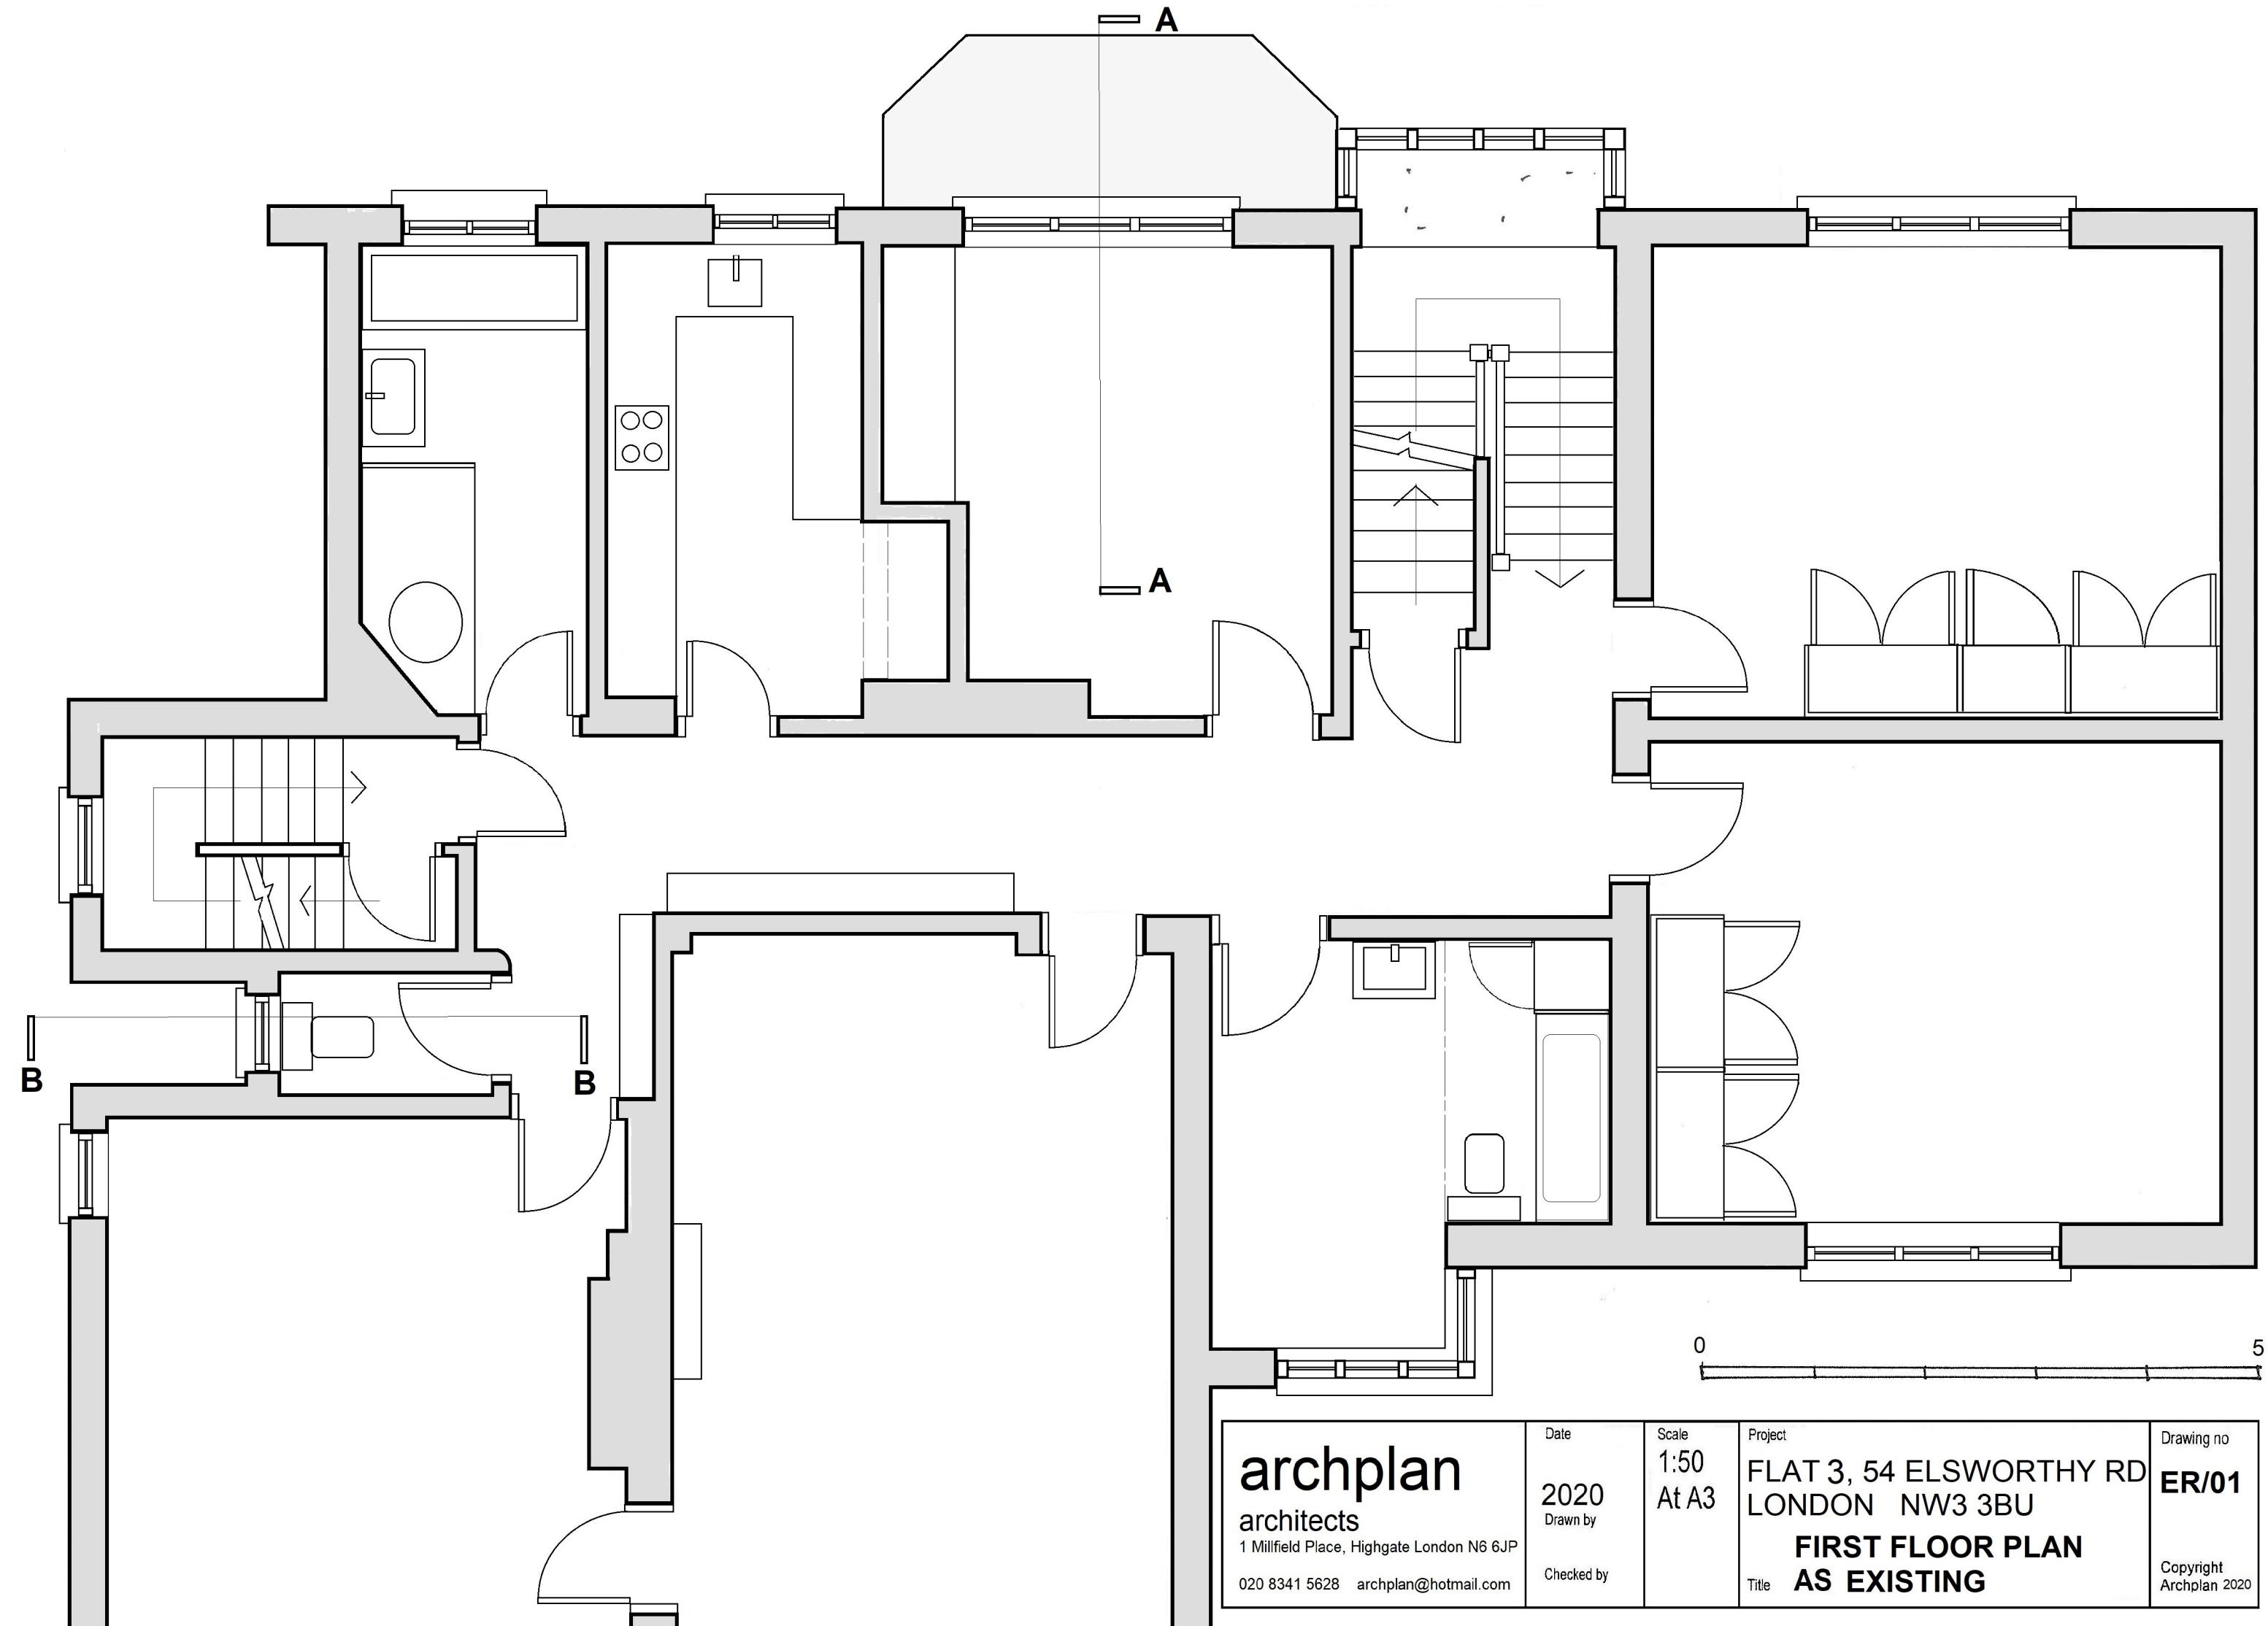
 


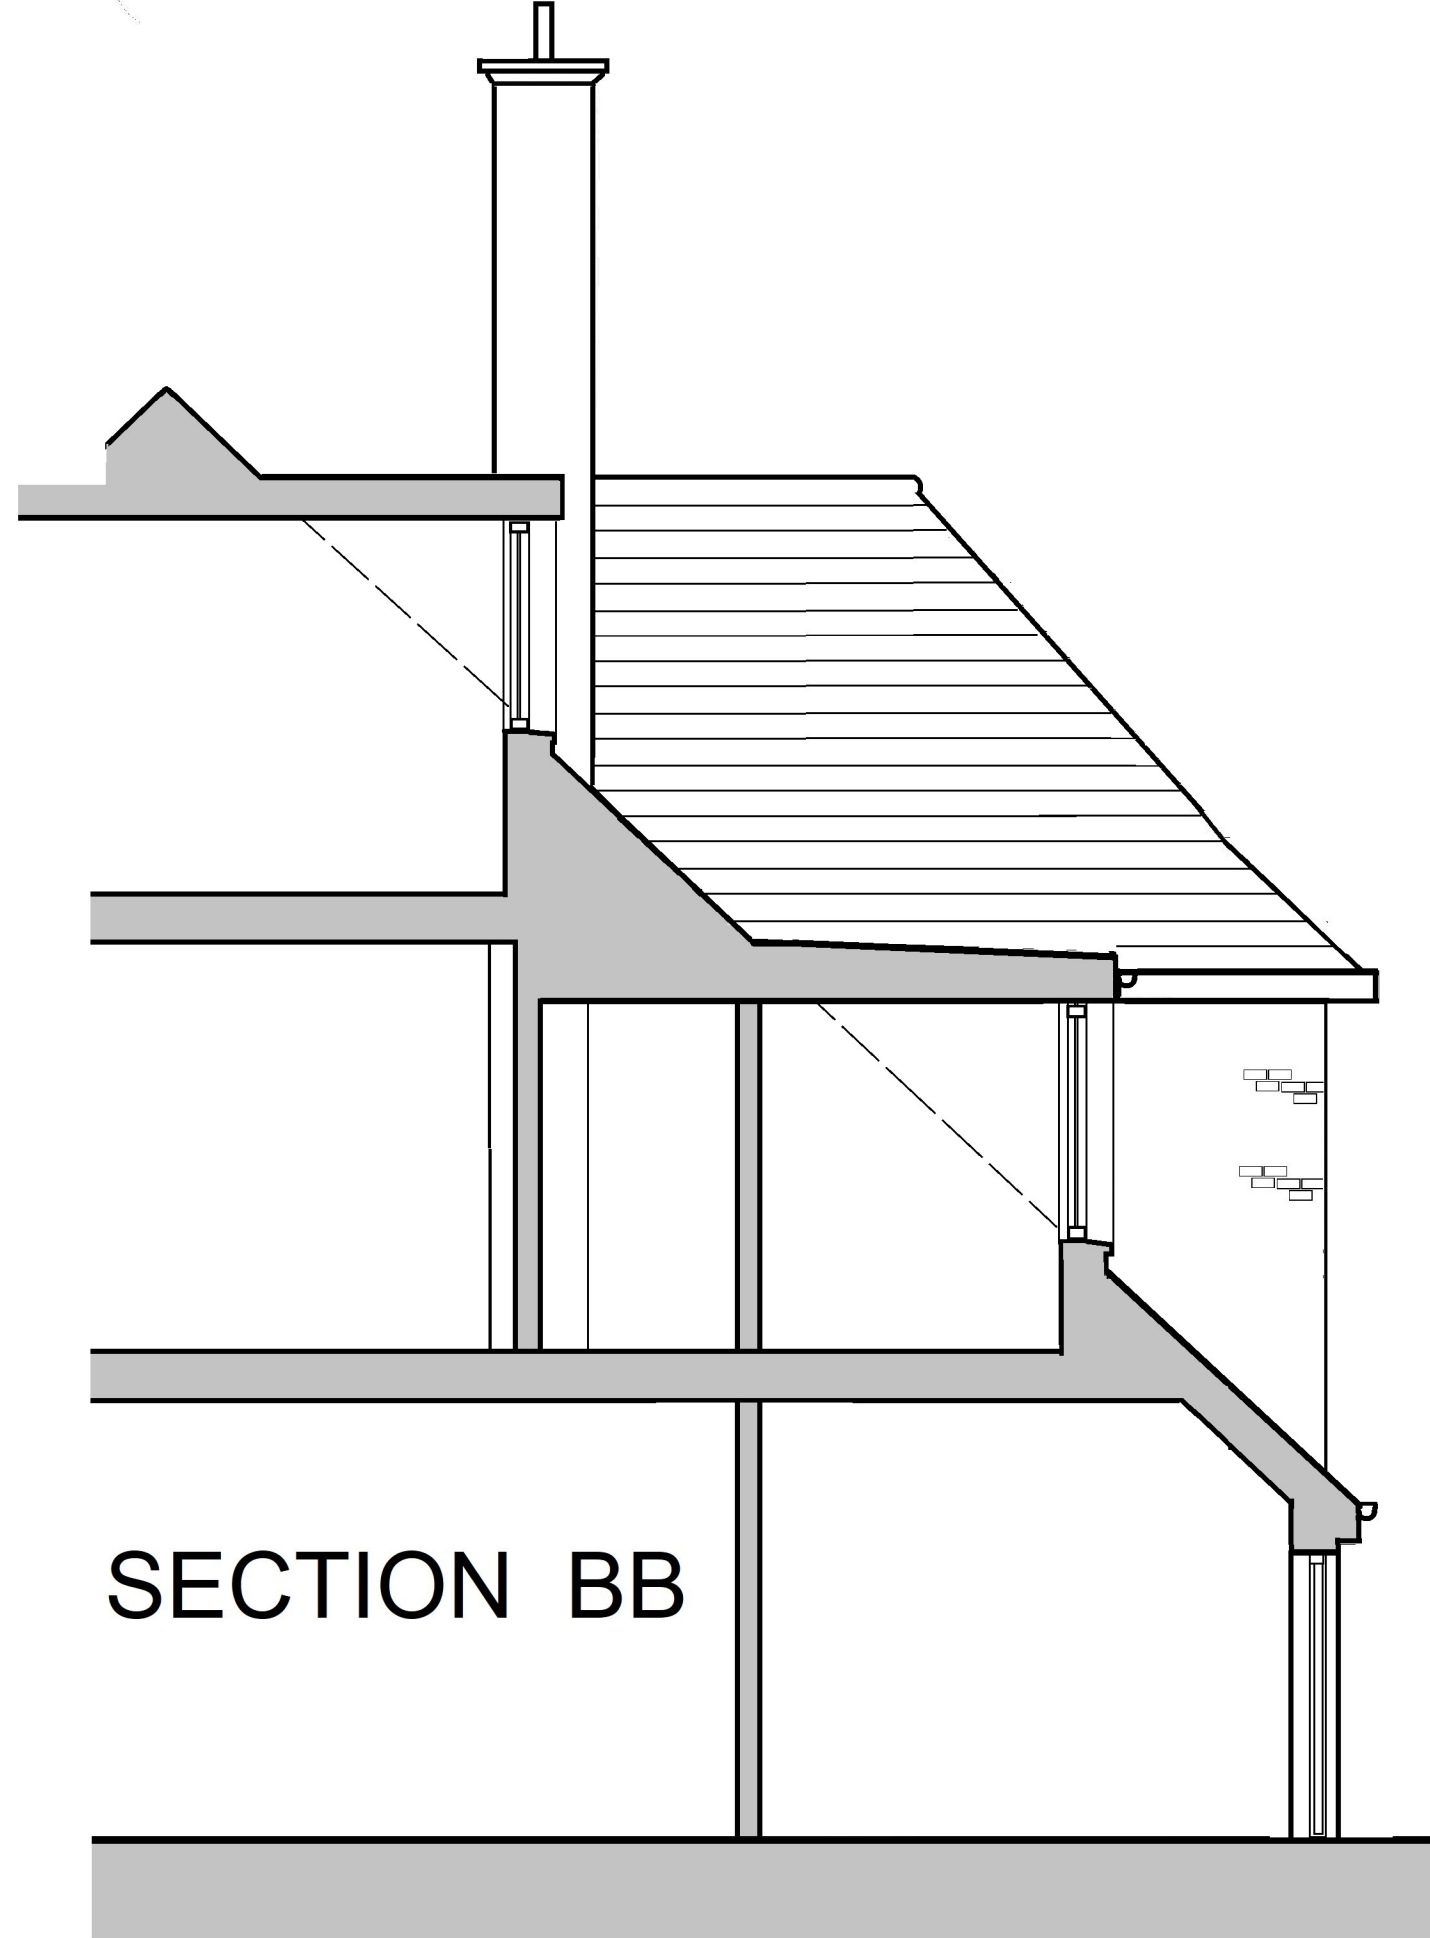

archplan architects 1 Millfield Place, Highgate London N6 6JP 020 8341 5628 archplan@hotmail.com	Date 2020 Drawn by	Scale 1:50 At A3	Project FLAT 3, 54 ELSWORTHY RD LONDON NW3 3BU	Drawing no ER/01
	Checked by		FIRST FLOOR PLAN AS EXISTING	Copyright Archplan 2020
			Title	

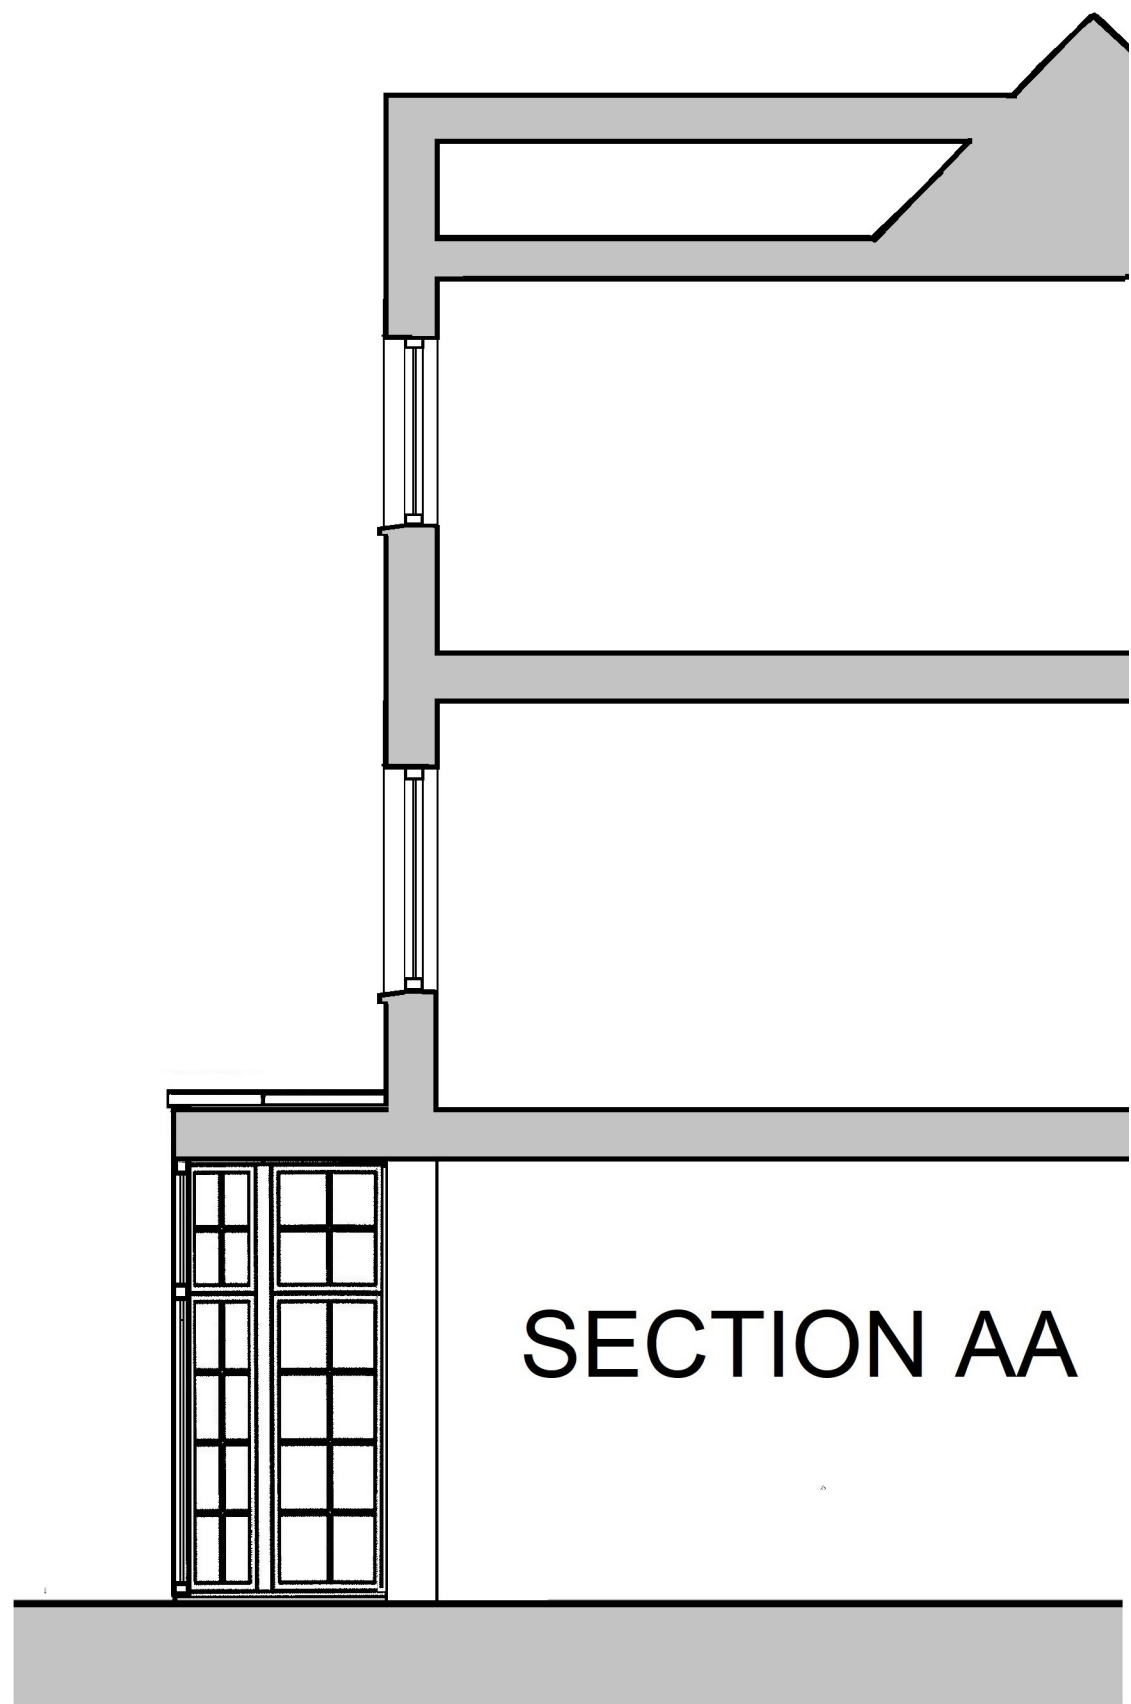

archplan

architects and property management

1 Millfield Place, Highgate, London N6 6JP
Tel: 020 8341 5628 e-mail: archplan@hotmail.com

Date
**OCT
2020**
Drawn by

Checked by

Scale
**1:50
At A3**

Project
**54 ELSWORTHY ROAD
LONDON NW3 3BU**

Title
**SECTIONS
AS EXISTING**

Drawing no
ER/02

Copyright
Archplan 2020



archplan architects and property management 1 Millfield Place, Highgate, London N6 6JP Tel: 020 8341 5628 e-mail: archplan@hotmail.com	Date OCT 2020 Drawn by	Scale 1:50 At A3	Project 54 ELSWORTHY ROAD LONDON NW3 3BU REAR ELEVATION AS EXISTING	Drawing no ER/03 Copyright Archplan 2020
	Checked by		Title	



archplan

architects and property management

1 Millfield Place, Highgate, London N6 6JP
Tel: 020 8341 5628 e-mail: archplan@hotmail.com

Date
**OCT
2020**
Drawn by

Checked by

Scale
1:50
At A3

Project
**54 ELSWORTHY ROAD
LONDON NW3 3BU
SIDE ELEVATION
AS EXISTING**

Title

Drawing no
ER/04

Copyright
Archplan 2020