

PROPOSED ROOF TERRACE

A

A

EXTENDED SIDE
DORMER TO
CREATE SPACE FOR
SHOWER

B

B

0

5

archplan

architects

1 Millfield Place, Highgate London N6 6JP

020 8341 5628 archplan@hotmail.com

Date

2020

Drawn by

Checked by

Scale

1:50

At A3

Project

FLAT 3, 54 ELSWORTHY RD
LONDON NW3 3BU



Title

**FIRST FLOOR PLAN
AS PROPOSED**

Drawing no

ER/10

Copyright
Archplan 2020

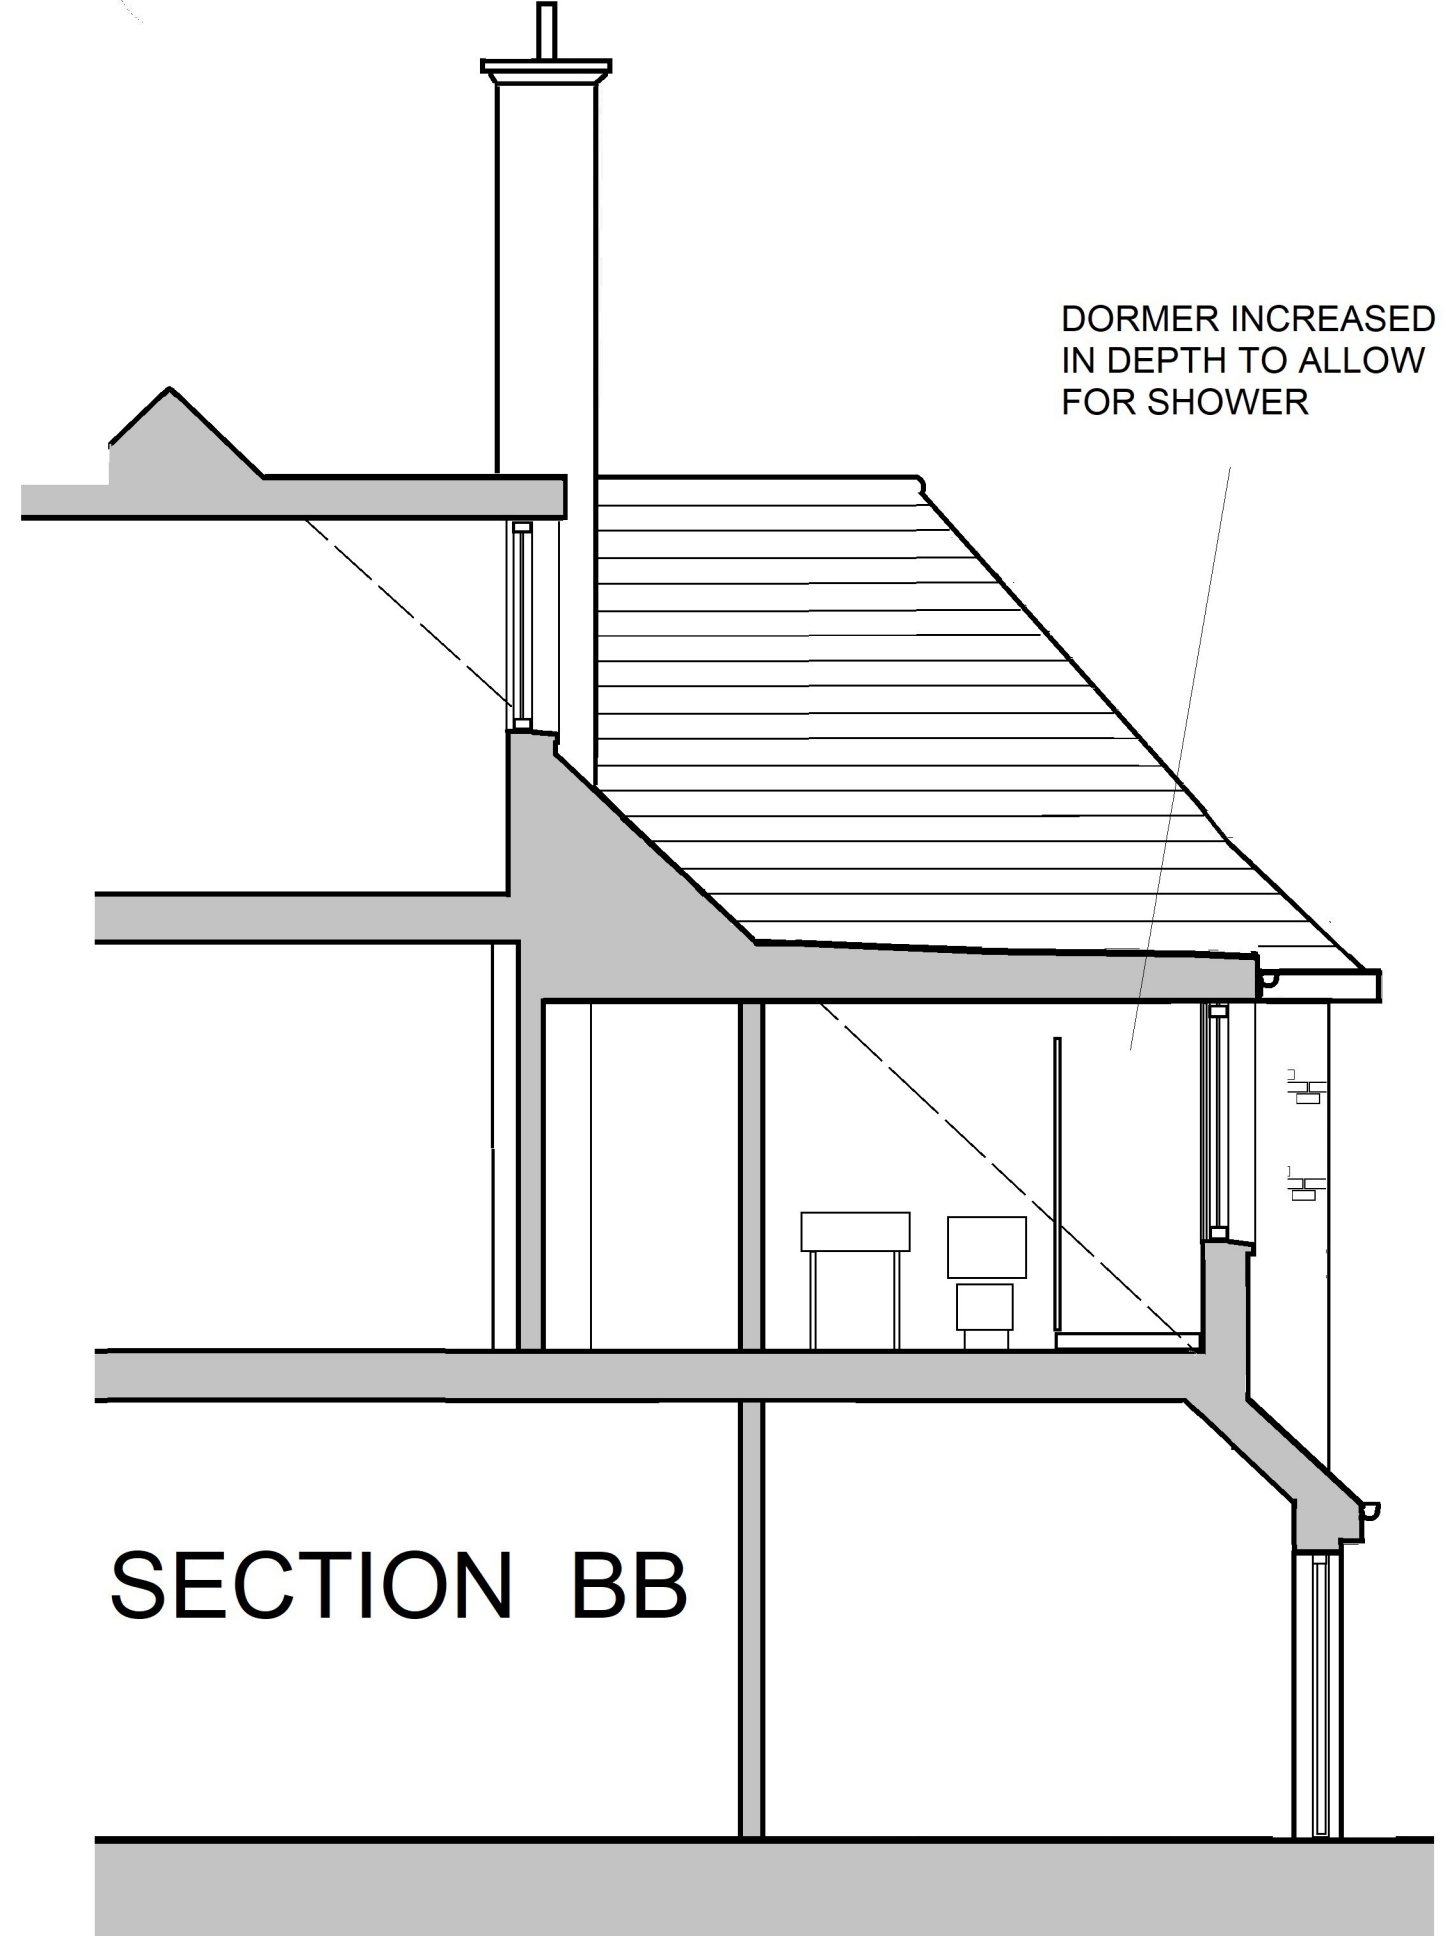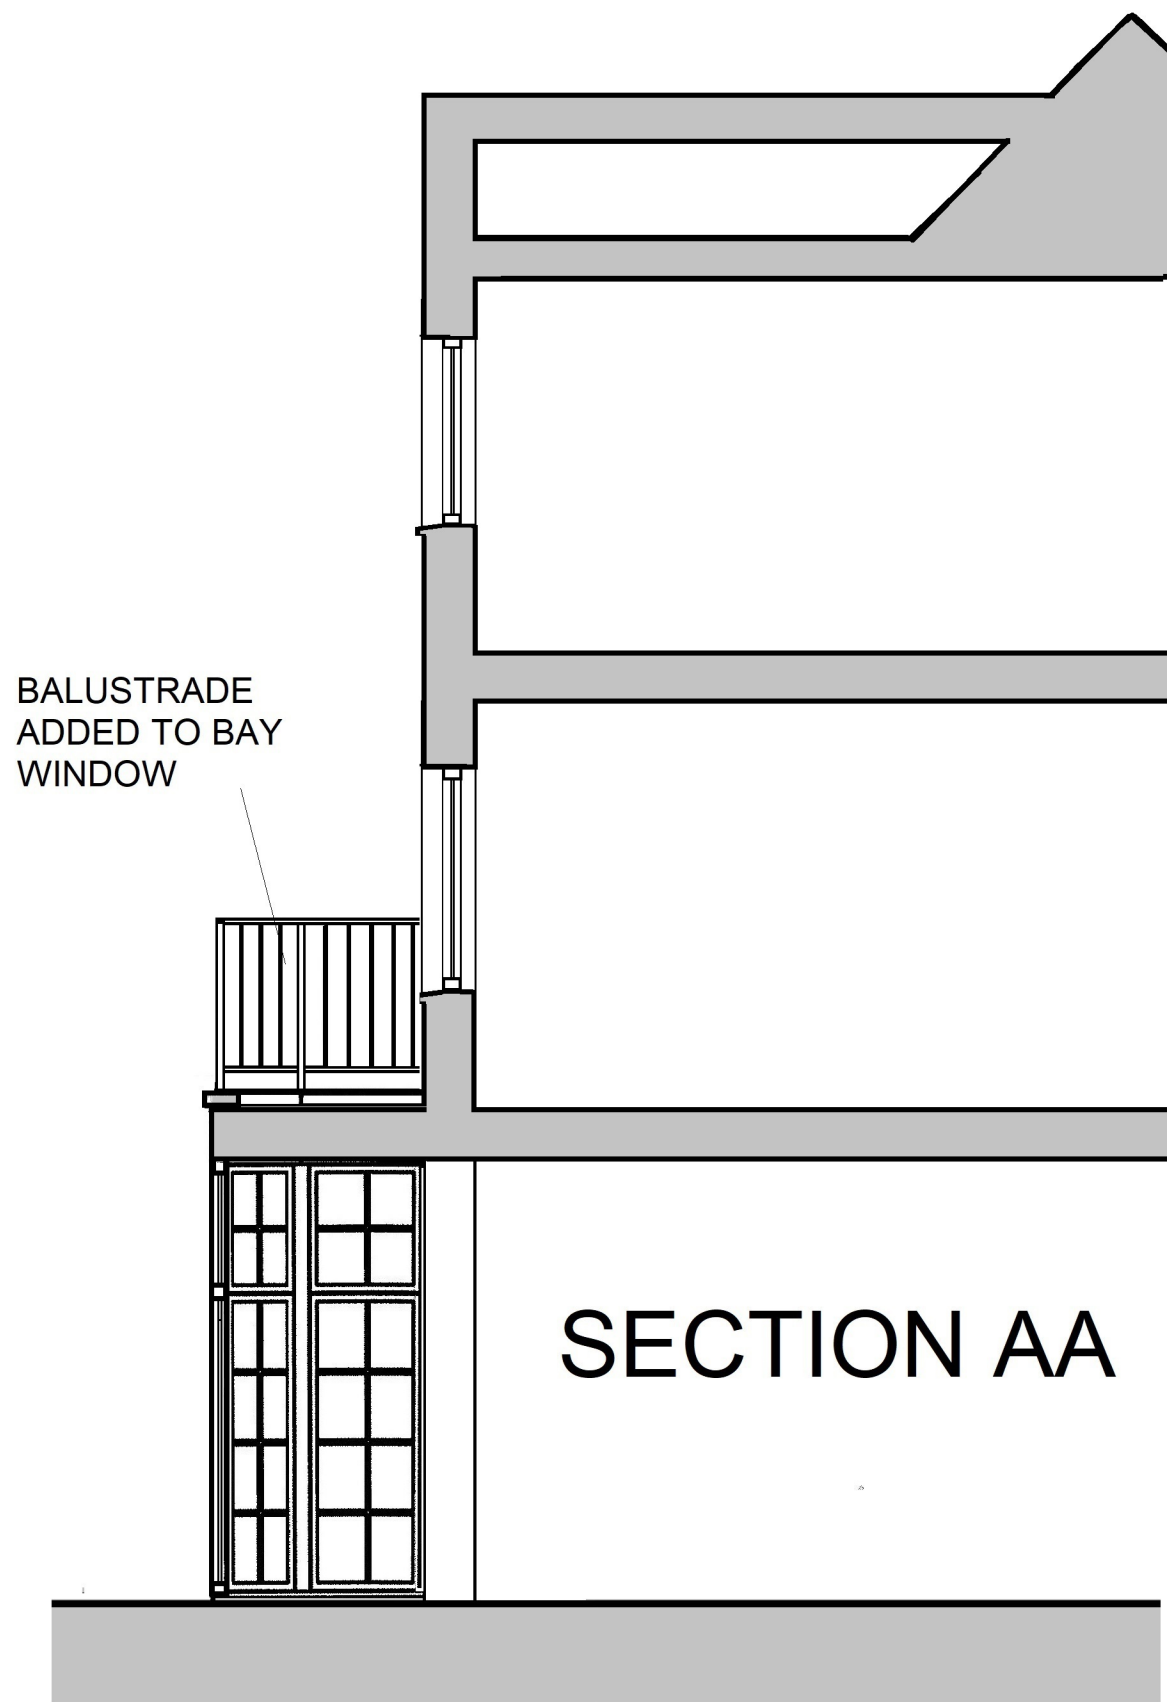

archplan

architects and property management

1 Millfield Place, Highgate, London N6 6JP
Tel: 020 8341 5628 e-mail: archplan@hotmail.com

Date
**OCT
2020**
Drawn by

Checked by

Scale
1:50
At A3

Project
**54 ELSWORTHY ROAD
LONDON NW3 3BU**
**SECTIONS
AS PROPOSED**
Title

Drawing no
ER/11
Copyright
Archplan 2020



BLACK PAINTED METAL RAILINGS

PAINTED HARDWOOD FRENCH DOORS
TO MATCH DETAILING OF EXISTING WINDOWS



archplan

architects and property management

1 Millfield Place, Highgate, London N6 6JP
Tel: 020 8341 5628 e-mail: archplan@hotmail.com

Date
OCT
2020
Drawn by

Checked by

Scale
1:50
At A3

Project
54 ELSWORTHY ROAD
LONDON NW3 3BU
**REAR ELEVATION
AS PROPOSED**

Title

Drawing no
ER/12
Copyright
Archplan 2020

PAINTED
METAL BALUSTRADE
ADDED TO
BAY WINDOW



DORMER INCREASED
IN DEPTH

TILE HANGING FROM
RECLAIMED TILES



archplan

architects and property management
1 Millfield Place, Highgate, London N6 6JP
Tel: 020 8341 5628 e-mail: archplan@hotmail.com

Date
**OCT
2020**
Drawn by

Checked by

Scale
**1:50
At A3**

Project
**54 ELSWORTHY ROAD
LONDON NW3 3BU
SIDE ELEVATION
AS PROPOSED**
Title

Drawing no
ER/13
Copyright
Archplan 2020