




4 005151 - Typical Metal Balcony Floor Section Plan
1:20

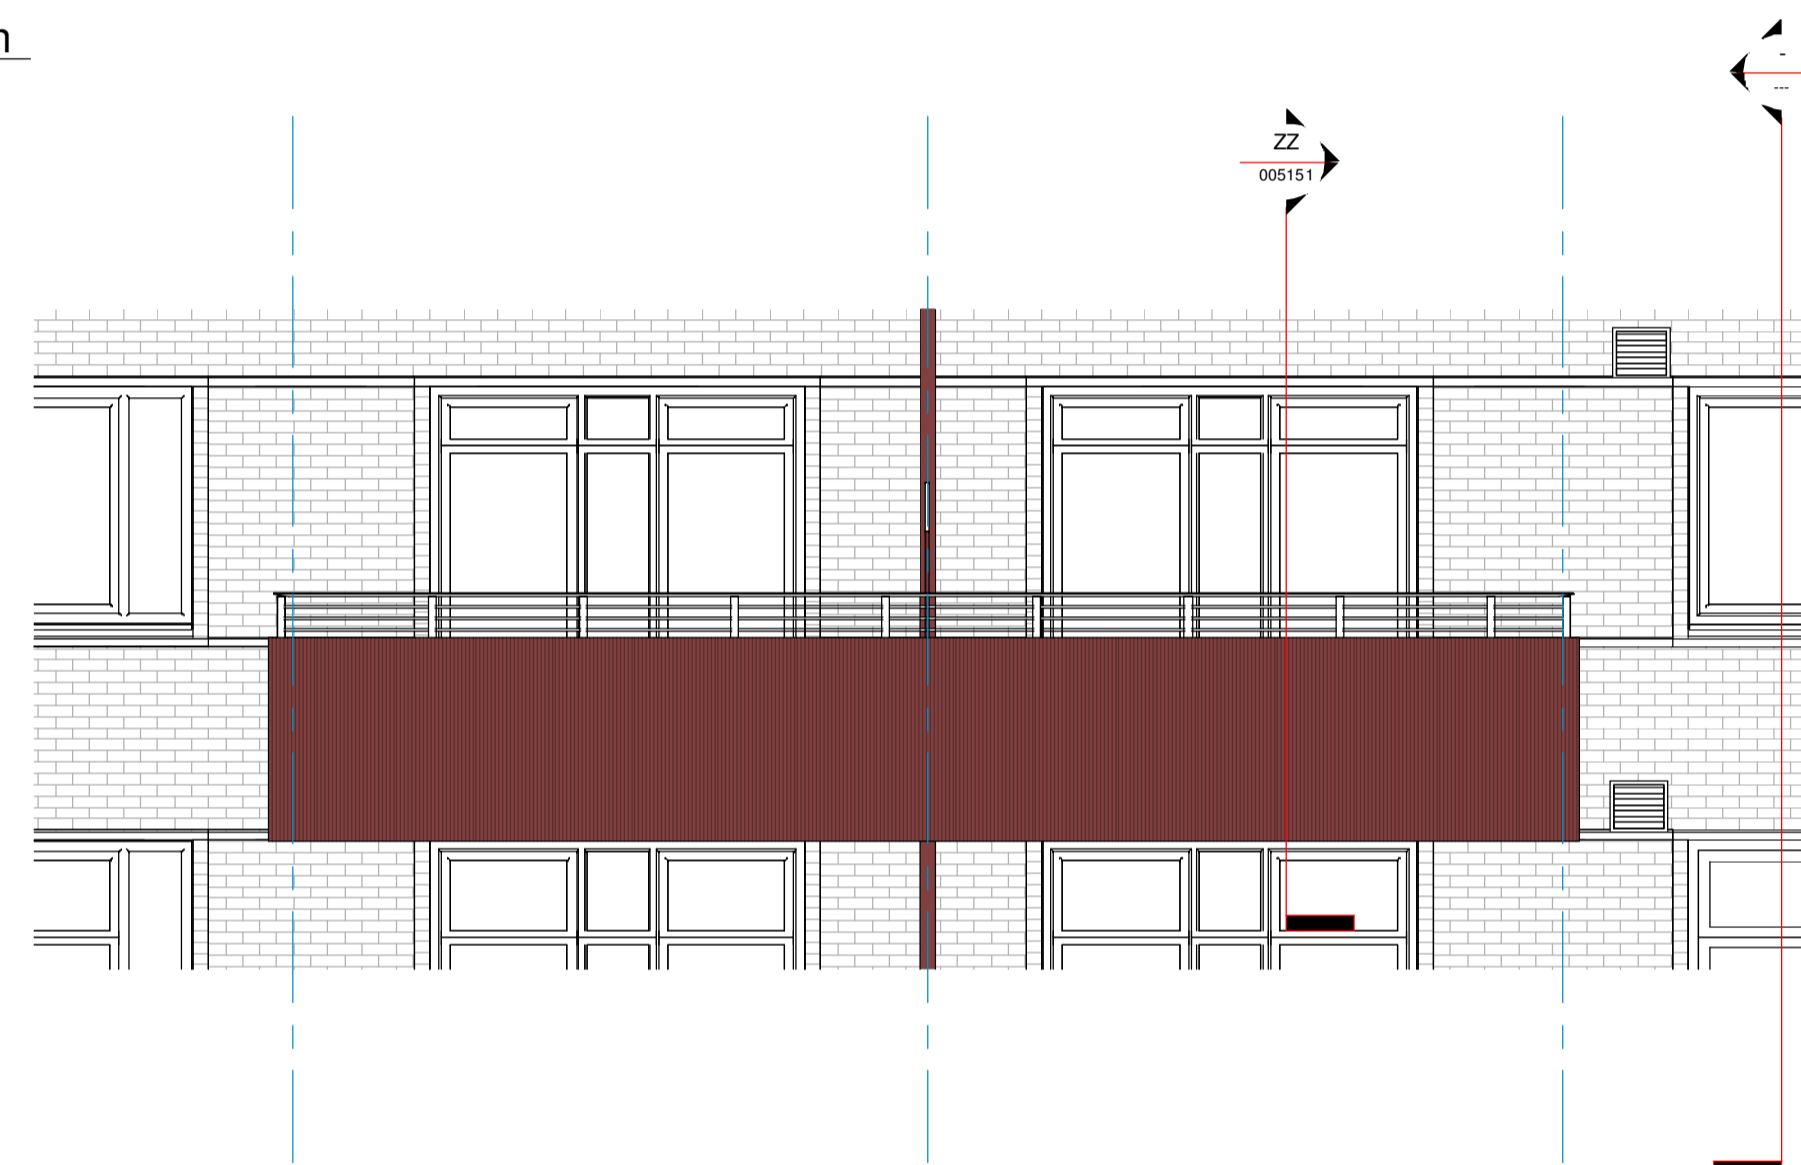

2 005151 - Front Elevation
1:50

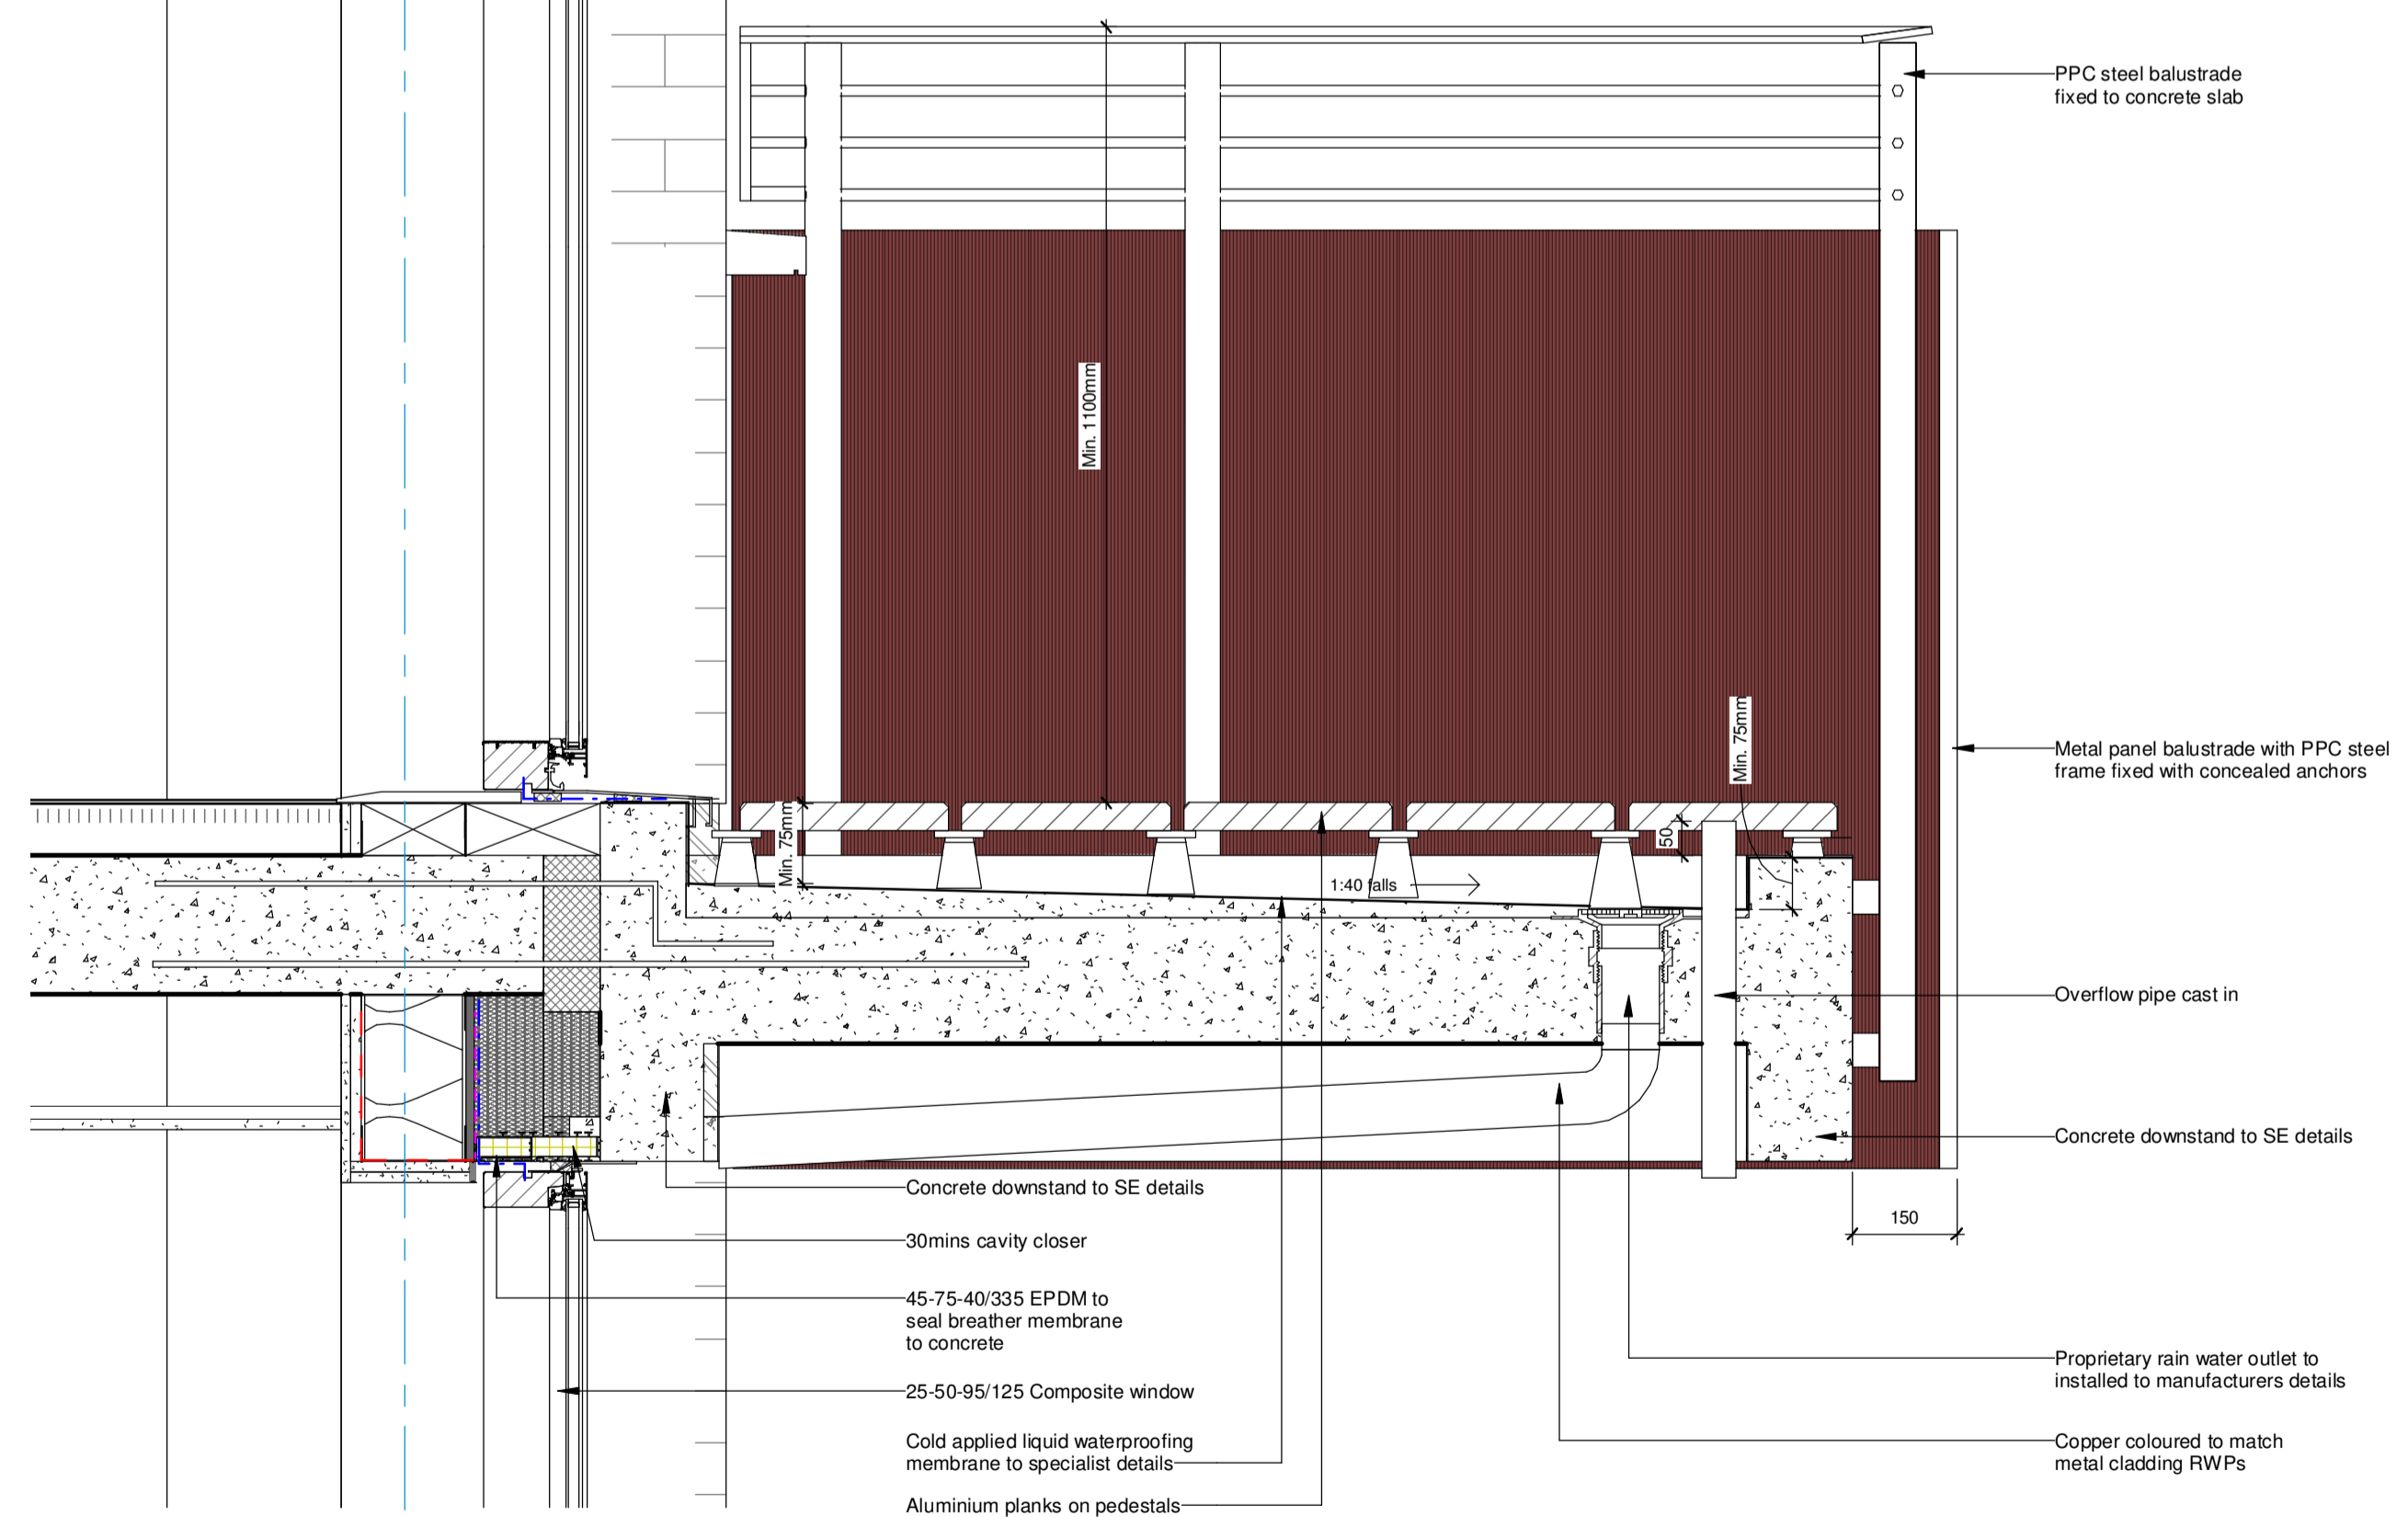

3 005151 - Left Side Elevation
1:50

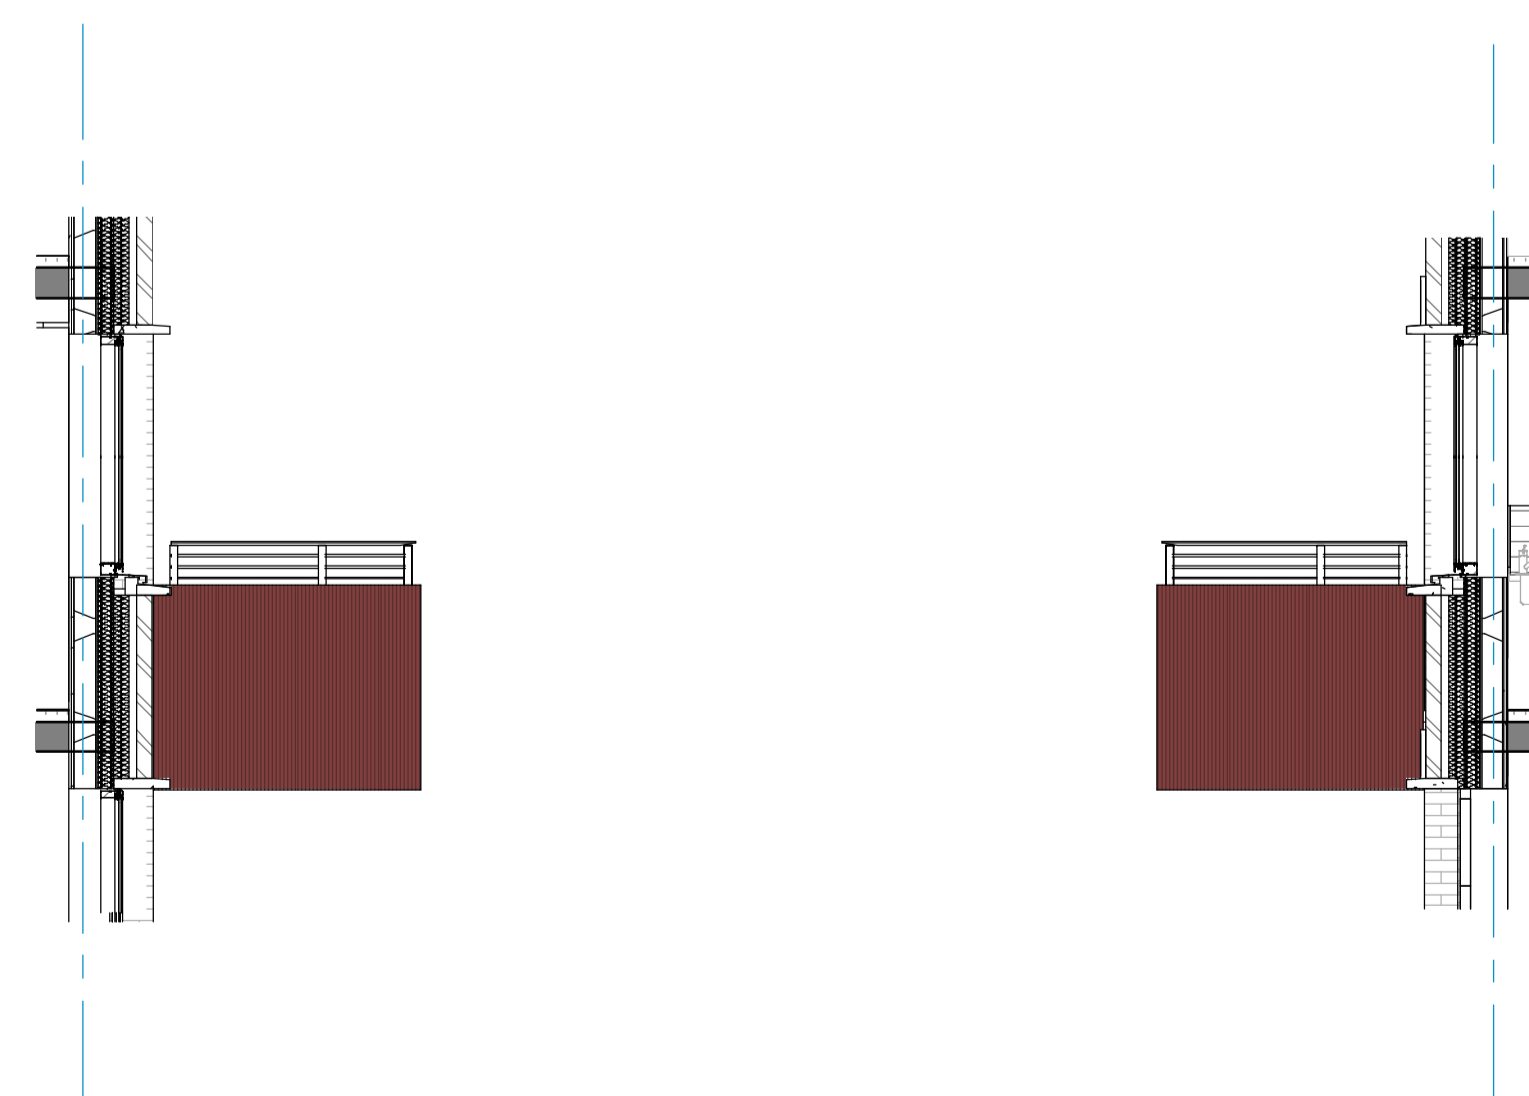


1 005151 - Right Side Elevation
1:50

STATUS	REV	DATE	DESCRIPTION	DSG	DRW	CHK	APP
S3	P03	09/10/20	S3 - For Review and Comments	EC		AB	
S3	P02	28/05/20	S3 - For Review and Comments	EC		AB	
S1	P01	29/04/20	S1 - For Coordination	EC		AB	

ALL REVISIONS


STATUS	REV	DATE	DESCRIPTION	DSG	DRW	CHK	APP
S3	P03	09/10/20	S3 - For Review and Comments	EC		AB	
S3	P02	28/05/20	S3 - For Review and Comments	EC		AB	
S1	P01	29/04/20	S1 - For Coordination	EC		AB	

MAIN CONTRACTOR



Bouygues UK
Becket House
1 Lambeth Palace Rd
Lambeth, London SE1 7EU
Tel: 020 7401 0020

CLIENT LOGO

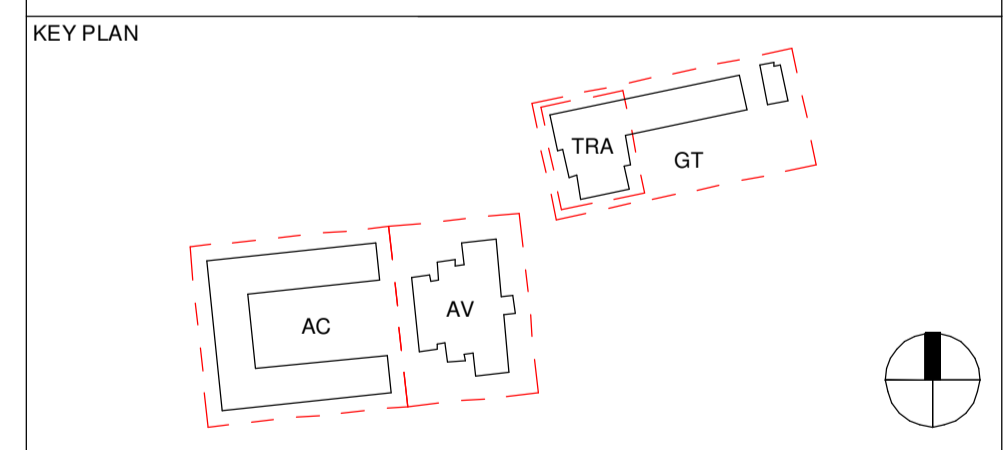ORIGINATOR



Westworks, Grafton Terrace
101-117 Old London Road, London SE1 1UL
London
Tel: 020 7407 7100
www.westworks.co.uk

PROJECT NAME: Maitland Park Redevelopment

DRAWING TITLE: Aspen Court, Aspen Villas and Grafton Terrace - Typical Metal Balcony Details

SCALE @ A1: MODEL FILE NAME - REVISION

As indicated: MPR-ECE-AC-ZZ-M3-A-000101 - P26

FIRST ISSUE DATE	PROJECT STAGE	STATUS CODE
29/04/20	Stage 4	S3 - For Review & Comments

PROJECT	ORIGINATOR	VOLUME	LEVEL	TYPE	ROLE	NUMBER	REV
MPR	ECE	ZZ	XX	DT	A	005151	P03