



5 005152 - Front Elevation
1 : 50

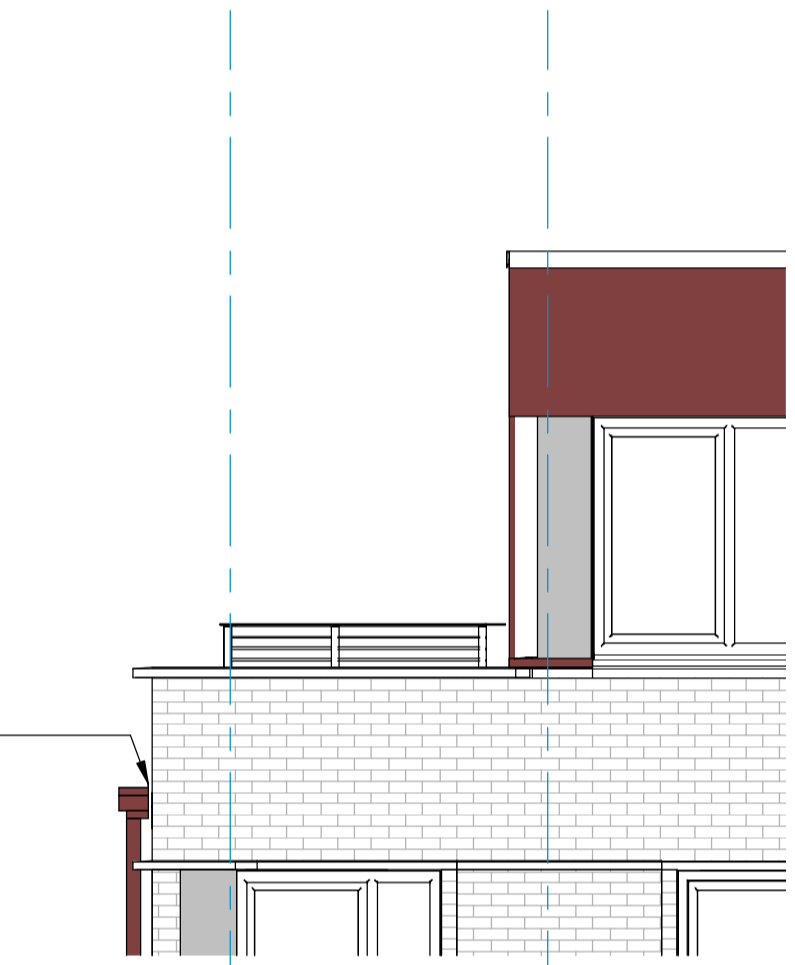


3 005152 - Left Side Elevation
1 : 50



4 005152 - Right Side Elevation
1 : 50

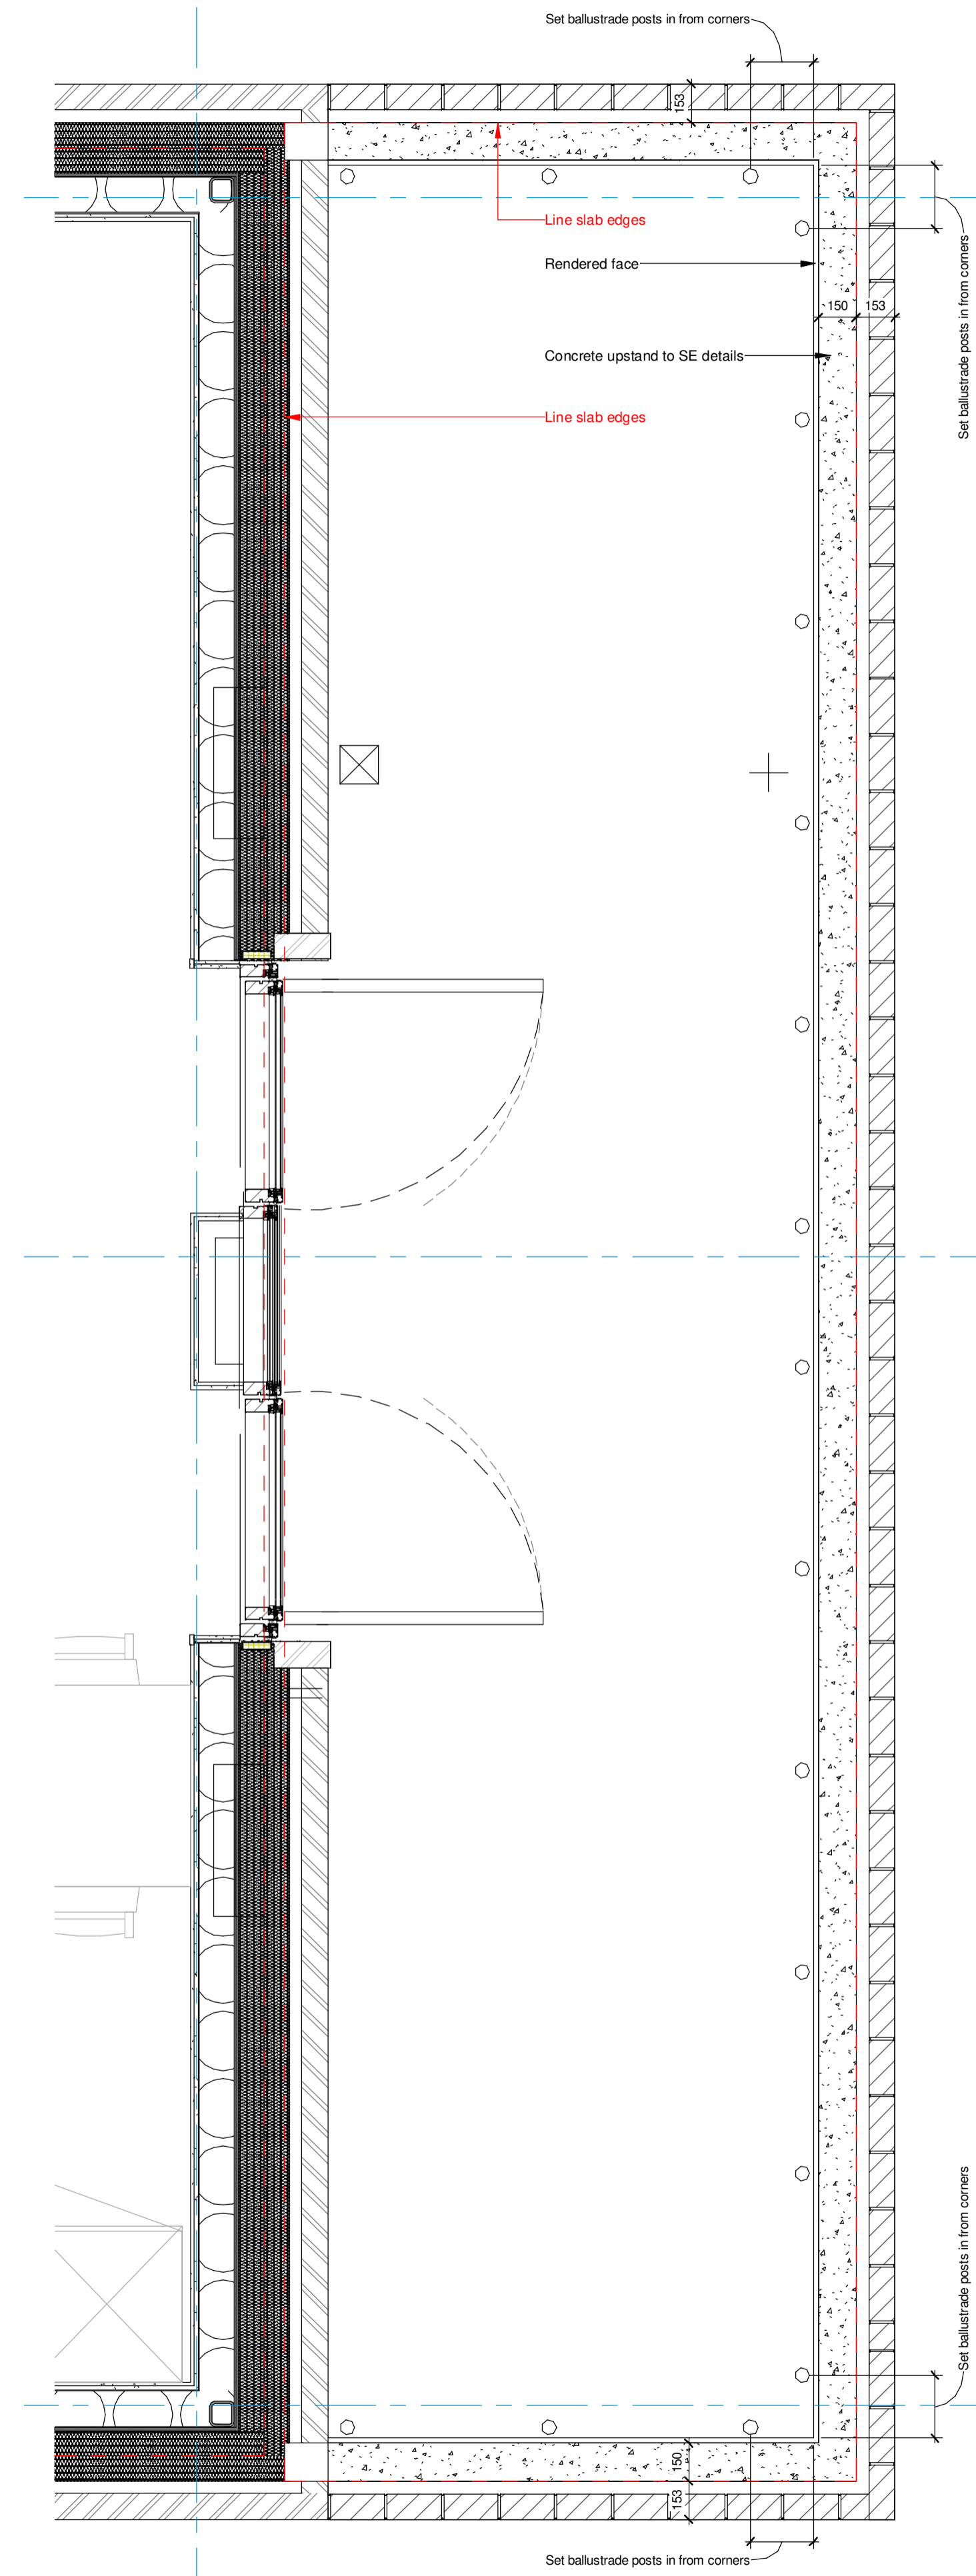

2 005152 - Typical Brick Terrace Floor Section Plan
1 : 20

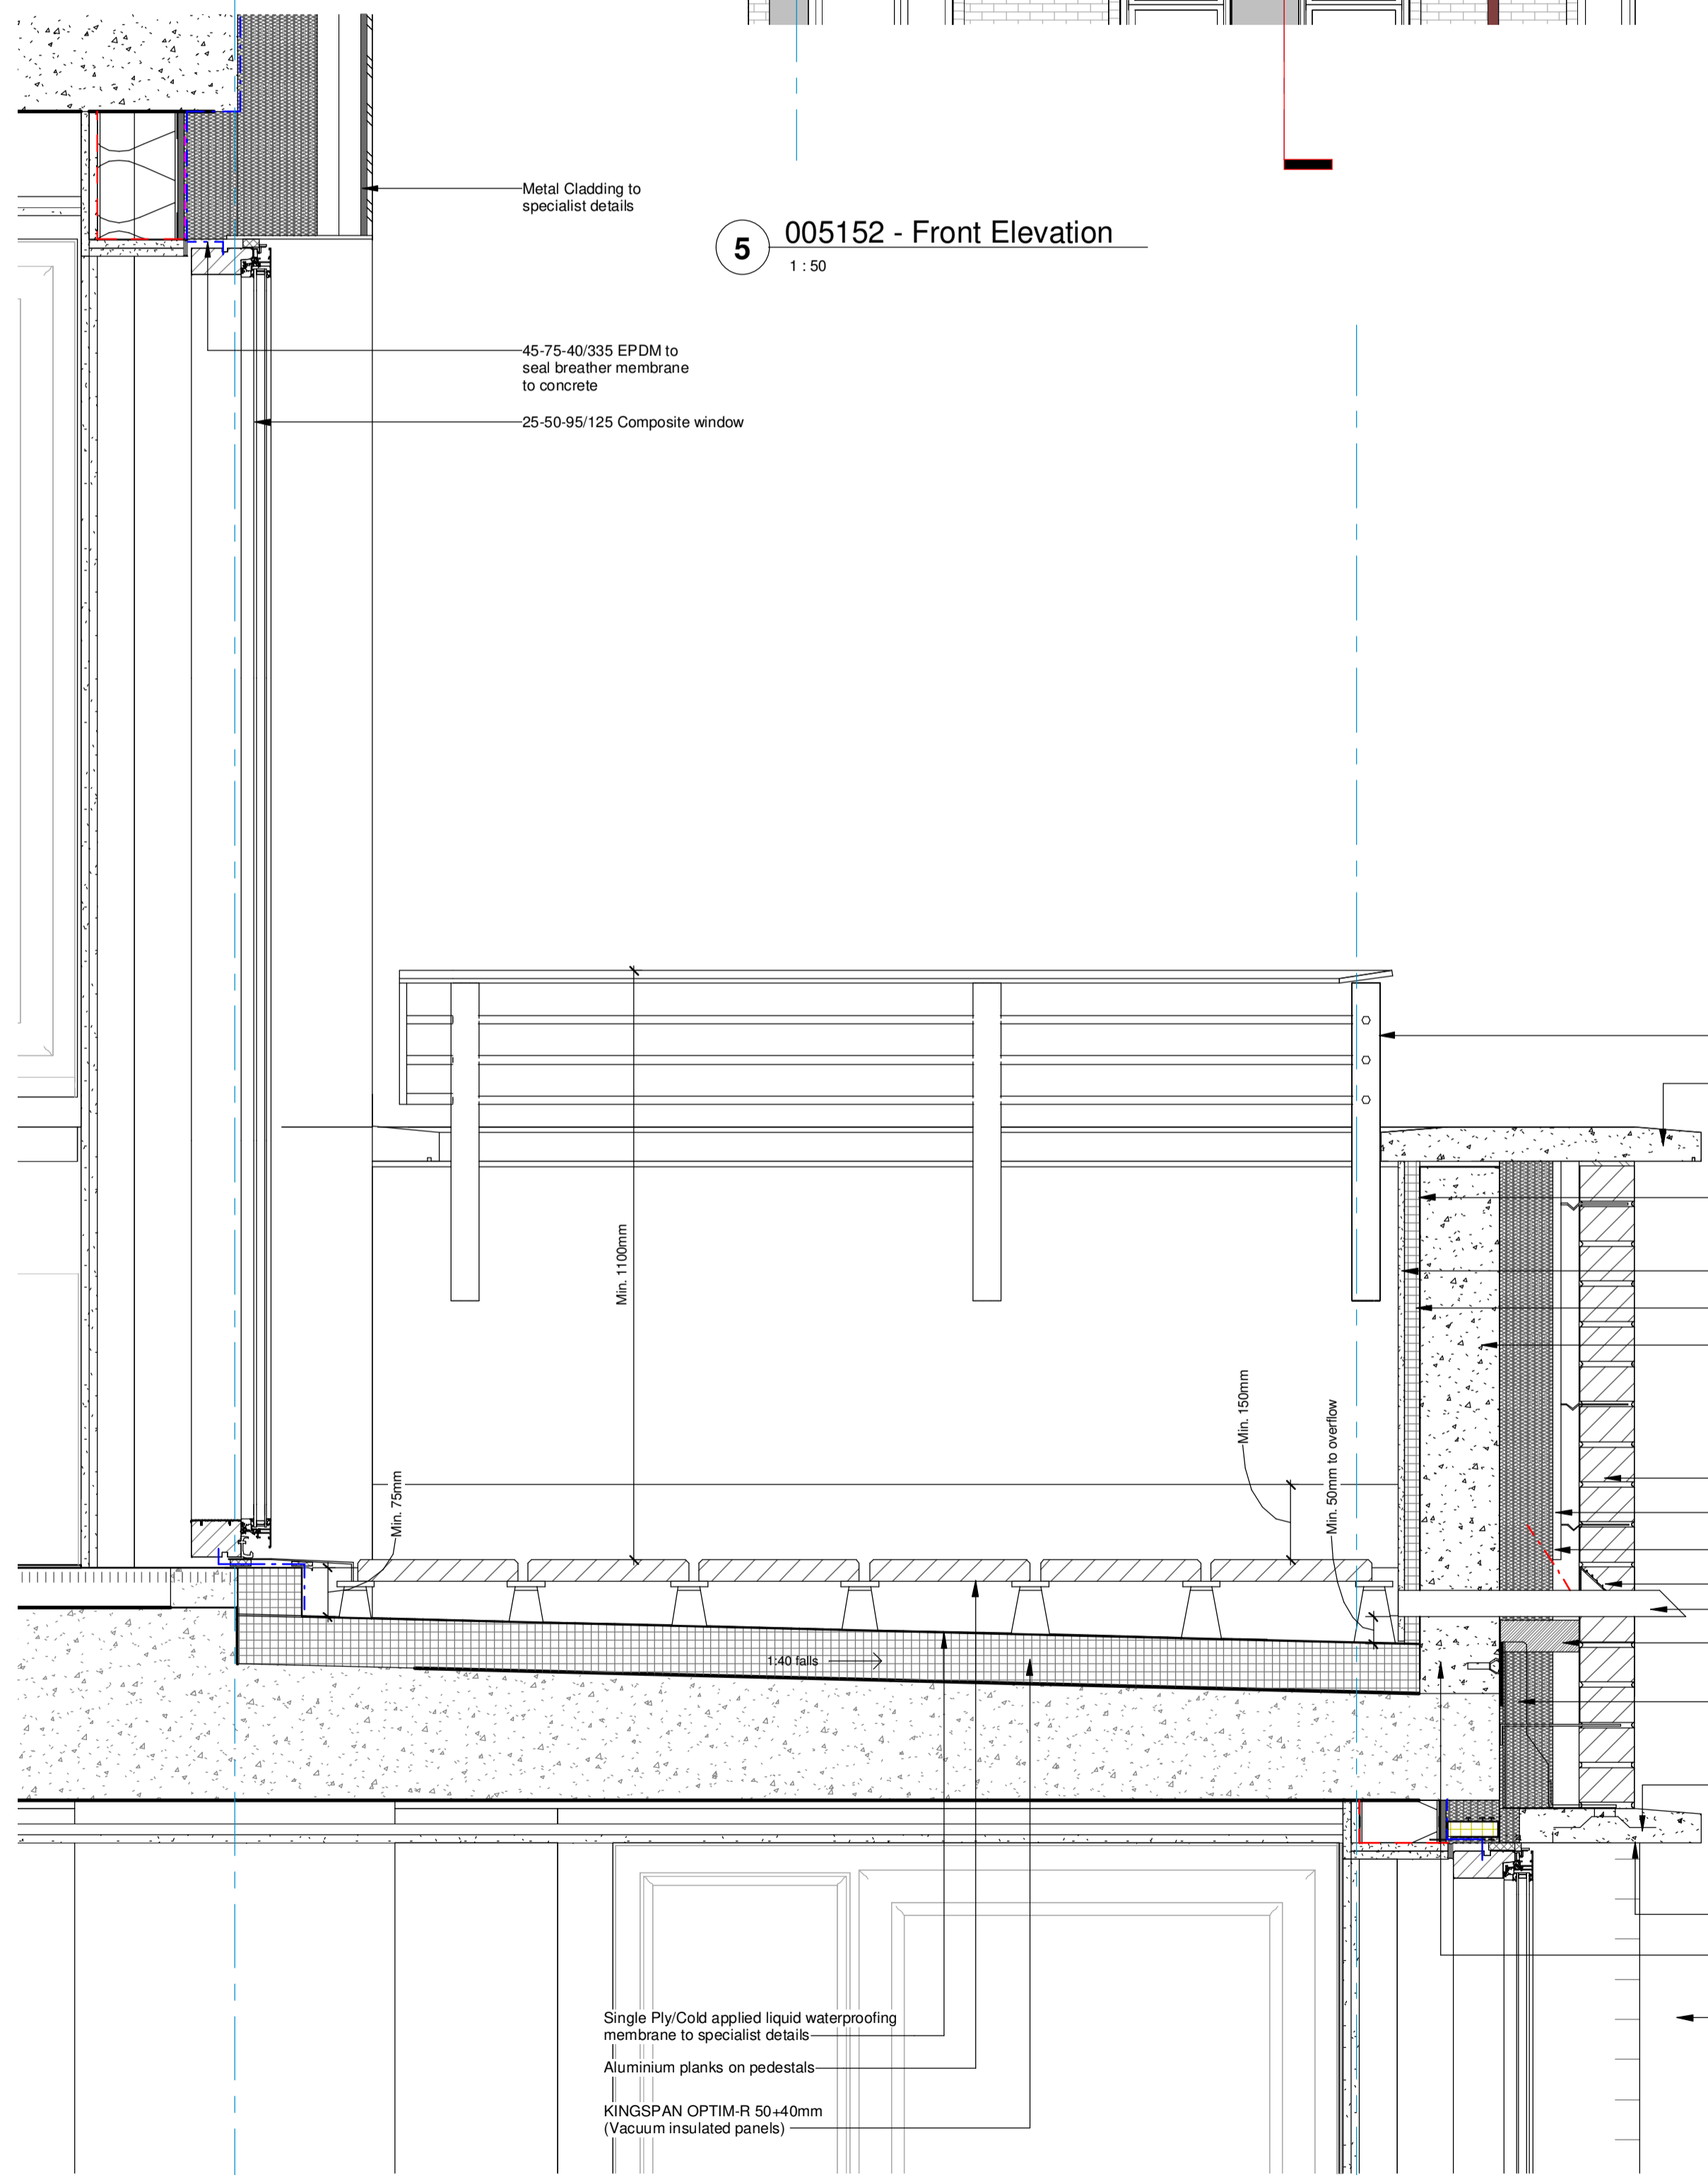


ZZ 005152 - Typical Brick Terrace Section Details
1 : 10

STATUS	REV	DATE	DESCRIPTION	DSG	DRW	CHK	APP
S3	P03	09/10/20	S3 - For Review and Comments	EC			AB
S3	P02	28/05/20	S3 - For Review and Comments	EC			AB
S1	P01	29/04/20	S1 - For Coordination	EC			AB


ALL REVISIONS	DESCRIPTION	DSG	DRW	CHK	APP

MAIN CONTRACTOR



Bouygues UK
Becket House
1 Lambeth Palace Rd
Lambeth, London SE1 7EU
Tel: 020 7401 0020

CLIENT LOGO

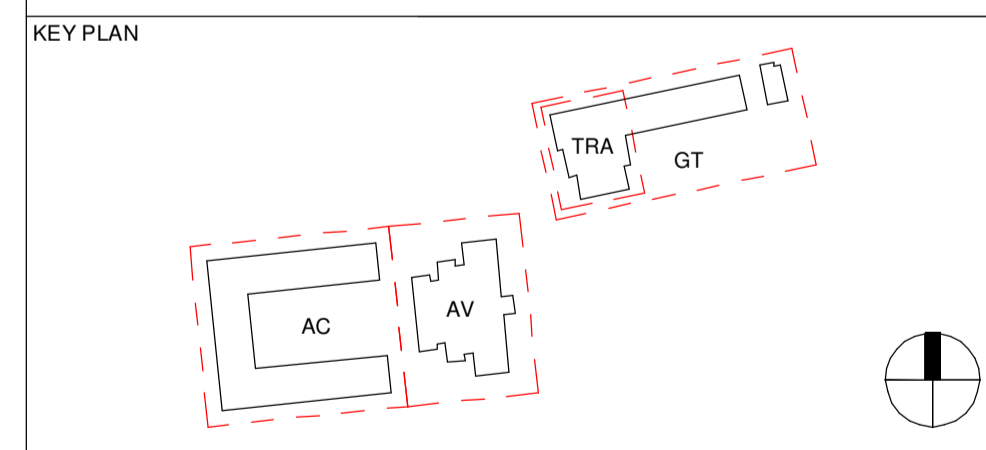ORIGINATOR



Westworks, Grafton Terrace
1 Lambeth Palace Rd
London SE1 7EU
Tel: 020 7401 0020

PROJECT NAME
Maitland Park Redevelopment

DRAWING TITLE
Aspen Court, Aspen Villas and Grafton Terrace - Typical Terrace Balcony Details

SCALE	MODEL FILE NAME	REVISION
As indicated	MPR-ECE-AC-ZZ-M3-A-000101 - P26	
FIRST ISSUE DATE	PROJECT STAGE	STATUS CODE
29/04/20	Stage 4	S3 - For Review & Comments

PROJECT	ORIGINATOR	VOLUME	LEVEL	TYPE	ROLE	NUMBER	REV
MPR	ECE	ZZ	XX	DT	A	005152	P03