


1

Site Plan

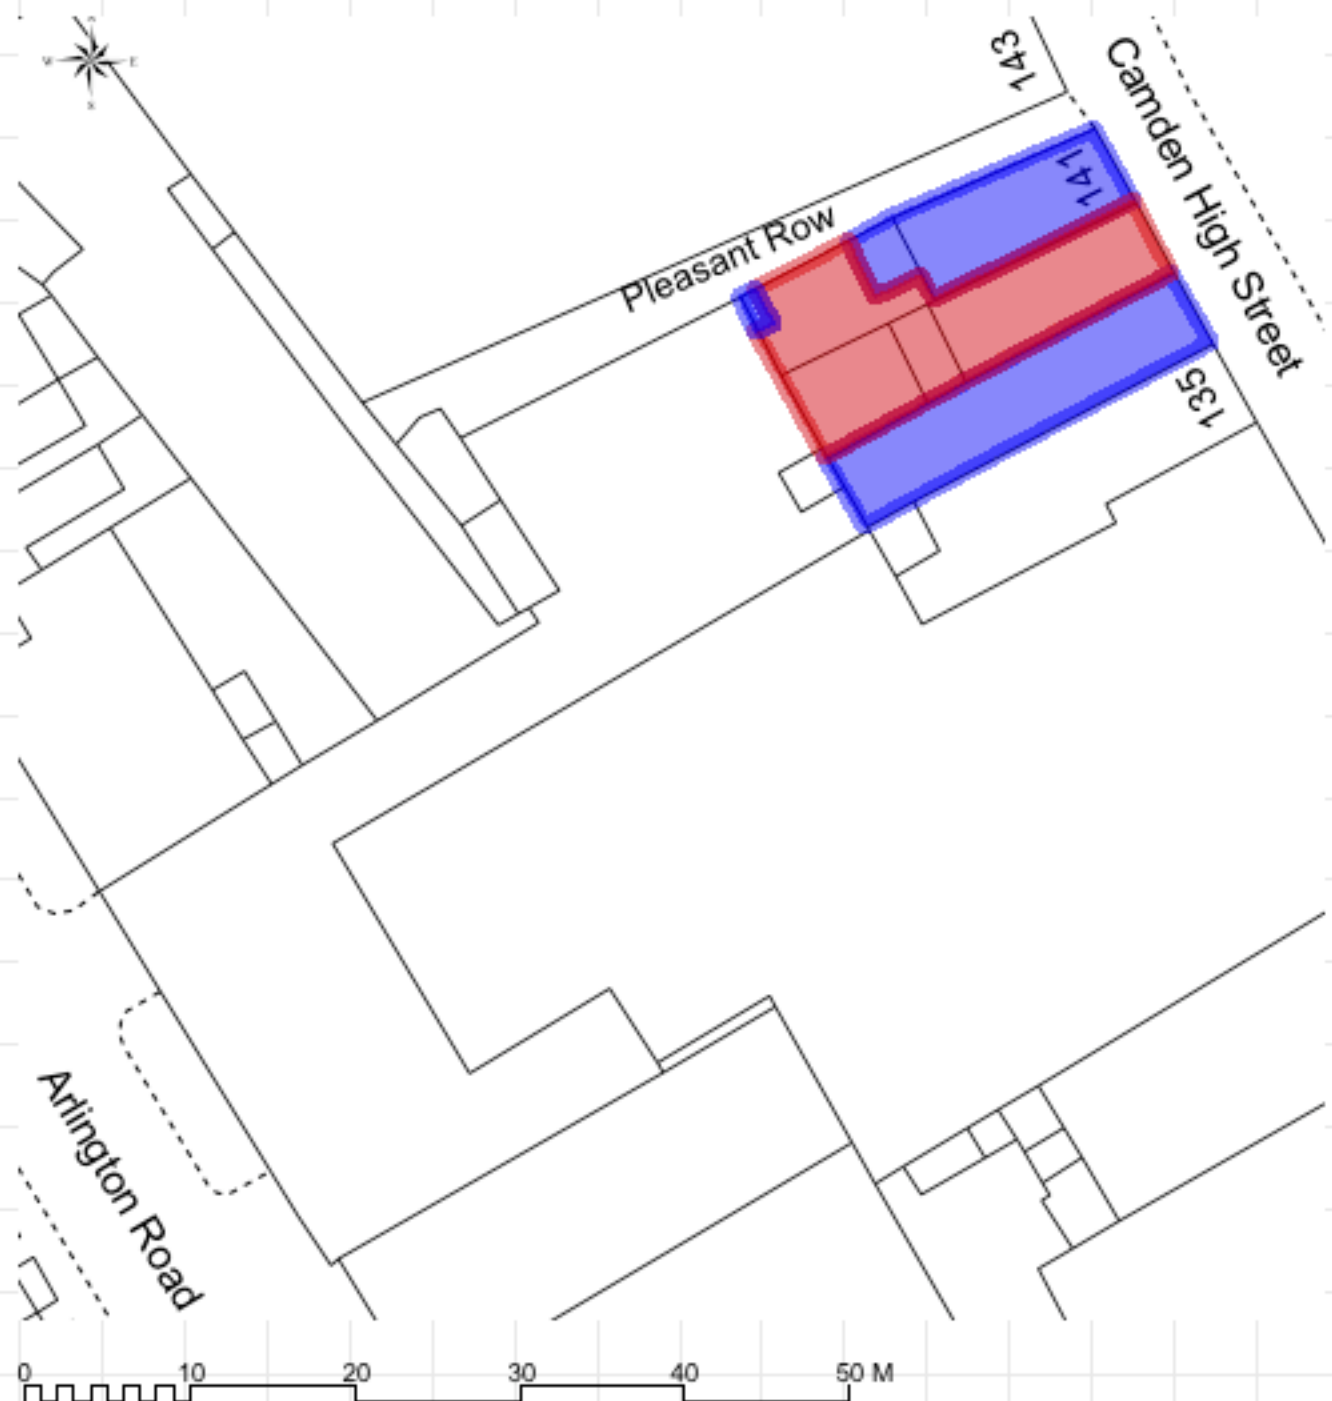

Malcolm Rowe Architect

13a Laurier Road, Dartmouth Park, NW5 1SD
 Tel 0208 884 4476 Fax 0208 884 4476
 Email malcolm.rowe@mac.com

© Malcolm Rowe 2018

Client	Mr J Kanani
Project	139 Camden High Street London NW1 7JR
Drawing Title	Block Plan
Scale	1:500 @ A4
Date	Jan 2017 Drawing No E 00
	Rev -

Date: 22 Jan, 2020
 File name: (190916)00.vwx