


DO NOT SCALE THIS DRAWING

CONTRACTORS ARE TO CHECK ALL DIMENSIONS PRIOR TO COMMENCEMENT AND NOTIFY THE ARCHITECT OF ANY ERRORS, OMISSIONS, OR DISCREPANCIES.
TATE & HINDLE DESIGN LIMITED RETAIN COPYRIGHT OF THIS DRAWING. IT MAY BE COPIED, ALTERED OR REPRODUCED IN ANY WAY WITHOUT THEIR WRITTEN AUTHORITY.


- A EXISTING YELLOW STOCK BRICK CLEANED AND REPAIR
- B RED BRICK
- C STO RENDER
- D PPC METAL BALUSTERS WITH GLASS PANELS AND PPC HANDRAILS
- E PPC METAL BALUSTERS WITH RAILS AND GLASS PANELS AND PPC HANDRAILS
- F NEW TIMBER SASH WINDOWS TO MATCH ORIGINAL
- G TIMBER WINDOWS WITH PPC ALUMINIUM EXTERNAL FIN
- H PPC ALUMINIUM CURTAIN WALLING
- J TIMBER CLADDING
- K ALUMINIUM LOUVERED DOORS
- L NEW WALL BUILT WITH RECLAIMED YELLOW STOCK BRICK
- M STRUCTURAL GLAZING
- N SOLAR BLINDS
- O PPC ALUMINIUM DOORS
- P MESH INSTALLATION FEATURE
- R WATER FEATURE
- S LOUVERS

NOTE:
AIR BRICK LEVELS IN EXISTING FACADE TO BE CHECKED ON SITE

M.J. - MOVEMENT JOINT
W.H.L. - WINDOW HEAD LEVEL
W.C.L. - WINDOW CILL LEVEL

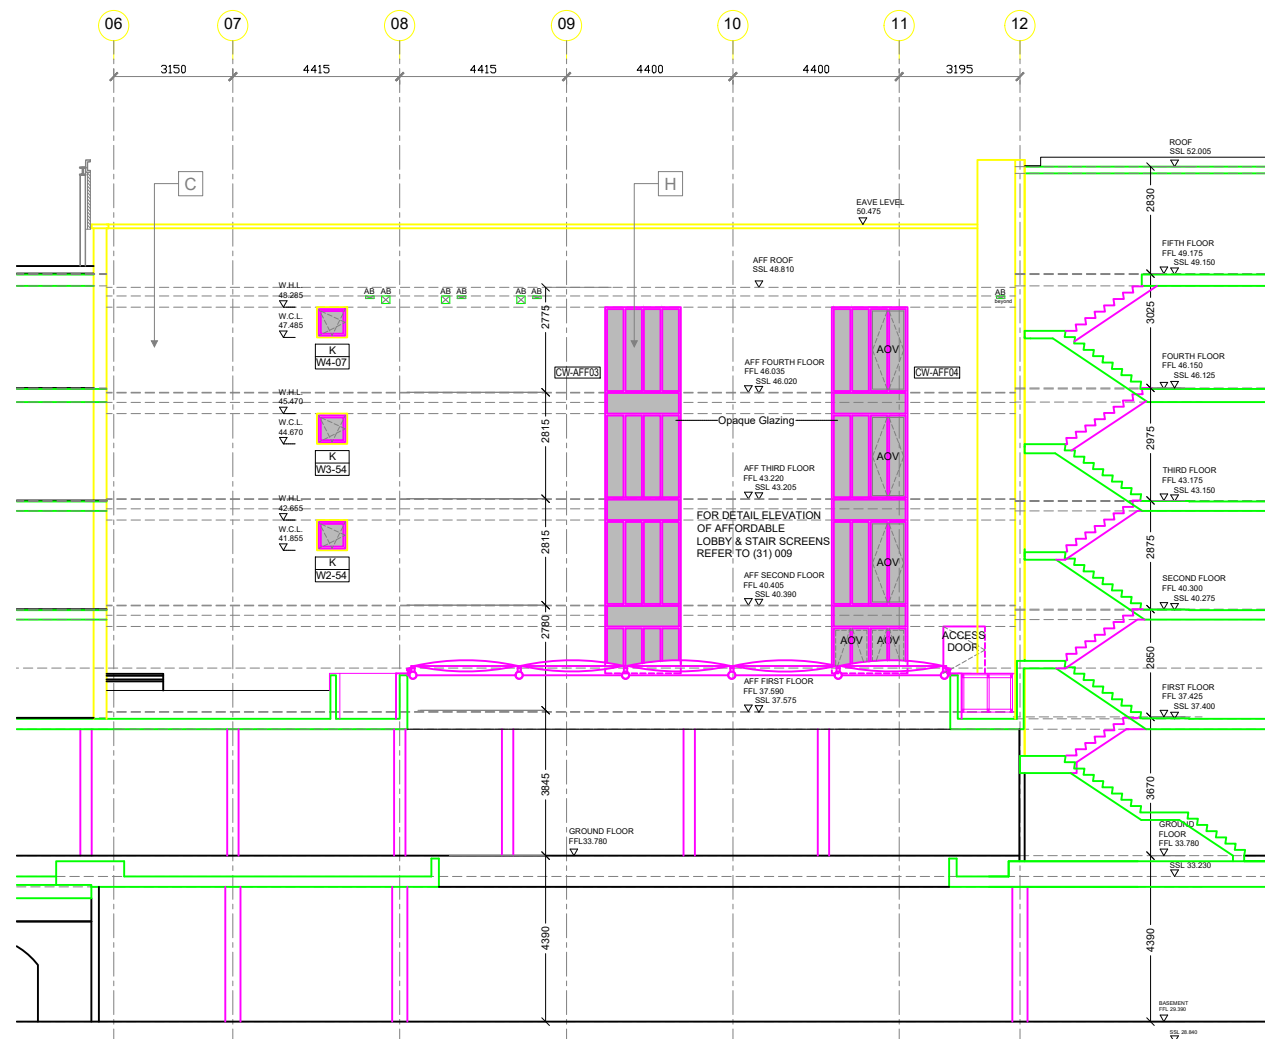

ATRIUM SOUTH ELEVATION

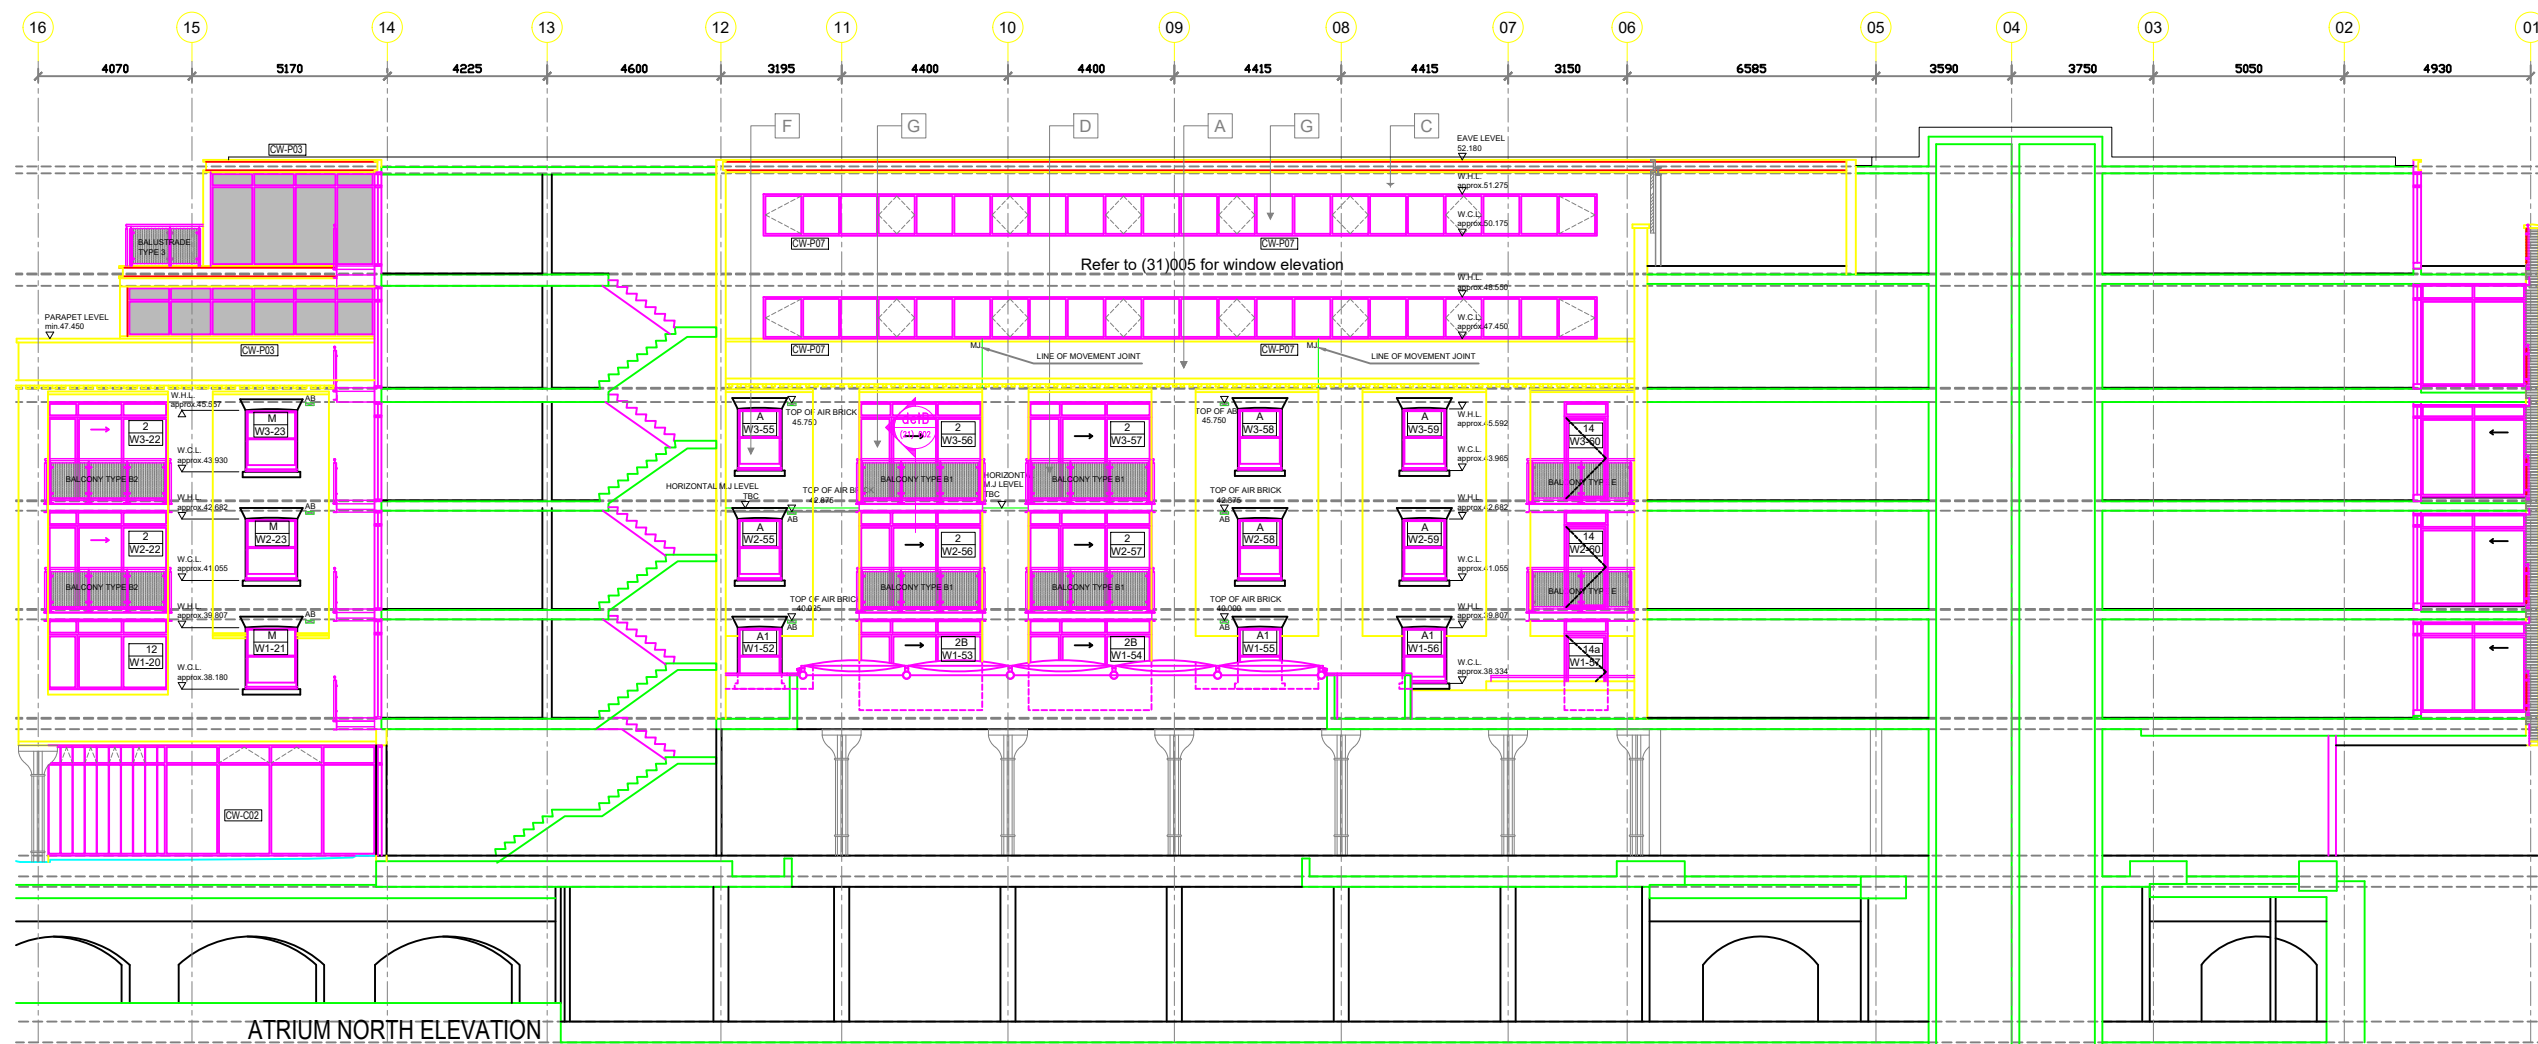

ATRIUM NORTH ELEVATION

- 15 LAST CONSTRUCTION ISSUE 08.12.10 HP
- 14 ATRIUM WINDOW SWAPPED WITH DOOR AS PER INSTRUCTION NO 35 20.07.09 HK
- 13 PARAPET WALL INCREASED AT THE TOP OF AFF. HOUSING ROOF AS PER LATEST PLANNING AIR BRICKS ADDED MESH FEATURE OMITTED AS PER INSTRUCTION NO18 28.04.09 HP
- 12 CURTAIN WALLING TYPES INDICATED 27.03.09 MP
- 11 LEVELS TO PRIVATE 4TH/5TH FLOOR CHANGED TO NEW BUILDING HEIGHT ELEVATION AMENDED AS PER EXISTING FACADE 16.02.09 HP
- 10 BUILDING HEIGHT REDUCED AS PER INSTRUCTION NO13/B4 LEVELS REVISED 13.01.09 HP
- 09 BUILDING CONTROL SUBMISSION FLL REVISED- CHANGE FROM 50MM TO 25MM FOR FINISHE WINDOWS REVISED AS GA PLANS AIR BRICKS AND MOVEMENT JOINTS INDICATED 08.12.08 HP
- 08 CONSTRUCTION ISSUE 09.05.08 E/
- 05 FFL TO 1ST-4TH AFF. AND 1ST-3RD PRIV. LOWERED BY 50 MM 14.02.08 HP
- 04 CW TO ATRIUM CHANGED TO WINDOWS&RENDER WALL 21.06.07 HP
- 03 FFL/SSL TO AFFORDABLE CHANGED 15.05.07 HP
- 02 ATRIUM ROOF REVISED GROUND SSL CHANGED 22.03.07 HP
- 01 ROFFLIGHTS INDICATED RWP INCLUDED 16.03.07 SK
- 00 WINDOWS NUMBERED FOR INFORMATION AND COMMENT 16.02.07 SK

CONSTRUCTION

client LONDON & NEWCASTLE

project 30 OVAL ROAD

drawing ATRIUM SOUTH&NORTH ELEVATIC

scale 1:100 @ A1 & 1:200 @ A3 HK SEPTEMBER

last reference checked

4260 (05)003 15

TATE AND HINDLE DESIGN LIMITED
1 LINDSEY STREET
SMITHFIELD
LONDON EC1A 9HP

Tel: 020 7332 4850 Fax: 020 7332 4888
E: mail@tatehindle.co.uk W: www.tatehindle.co.uk

T A T