
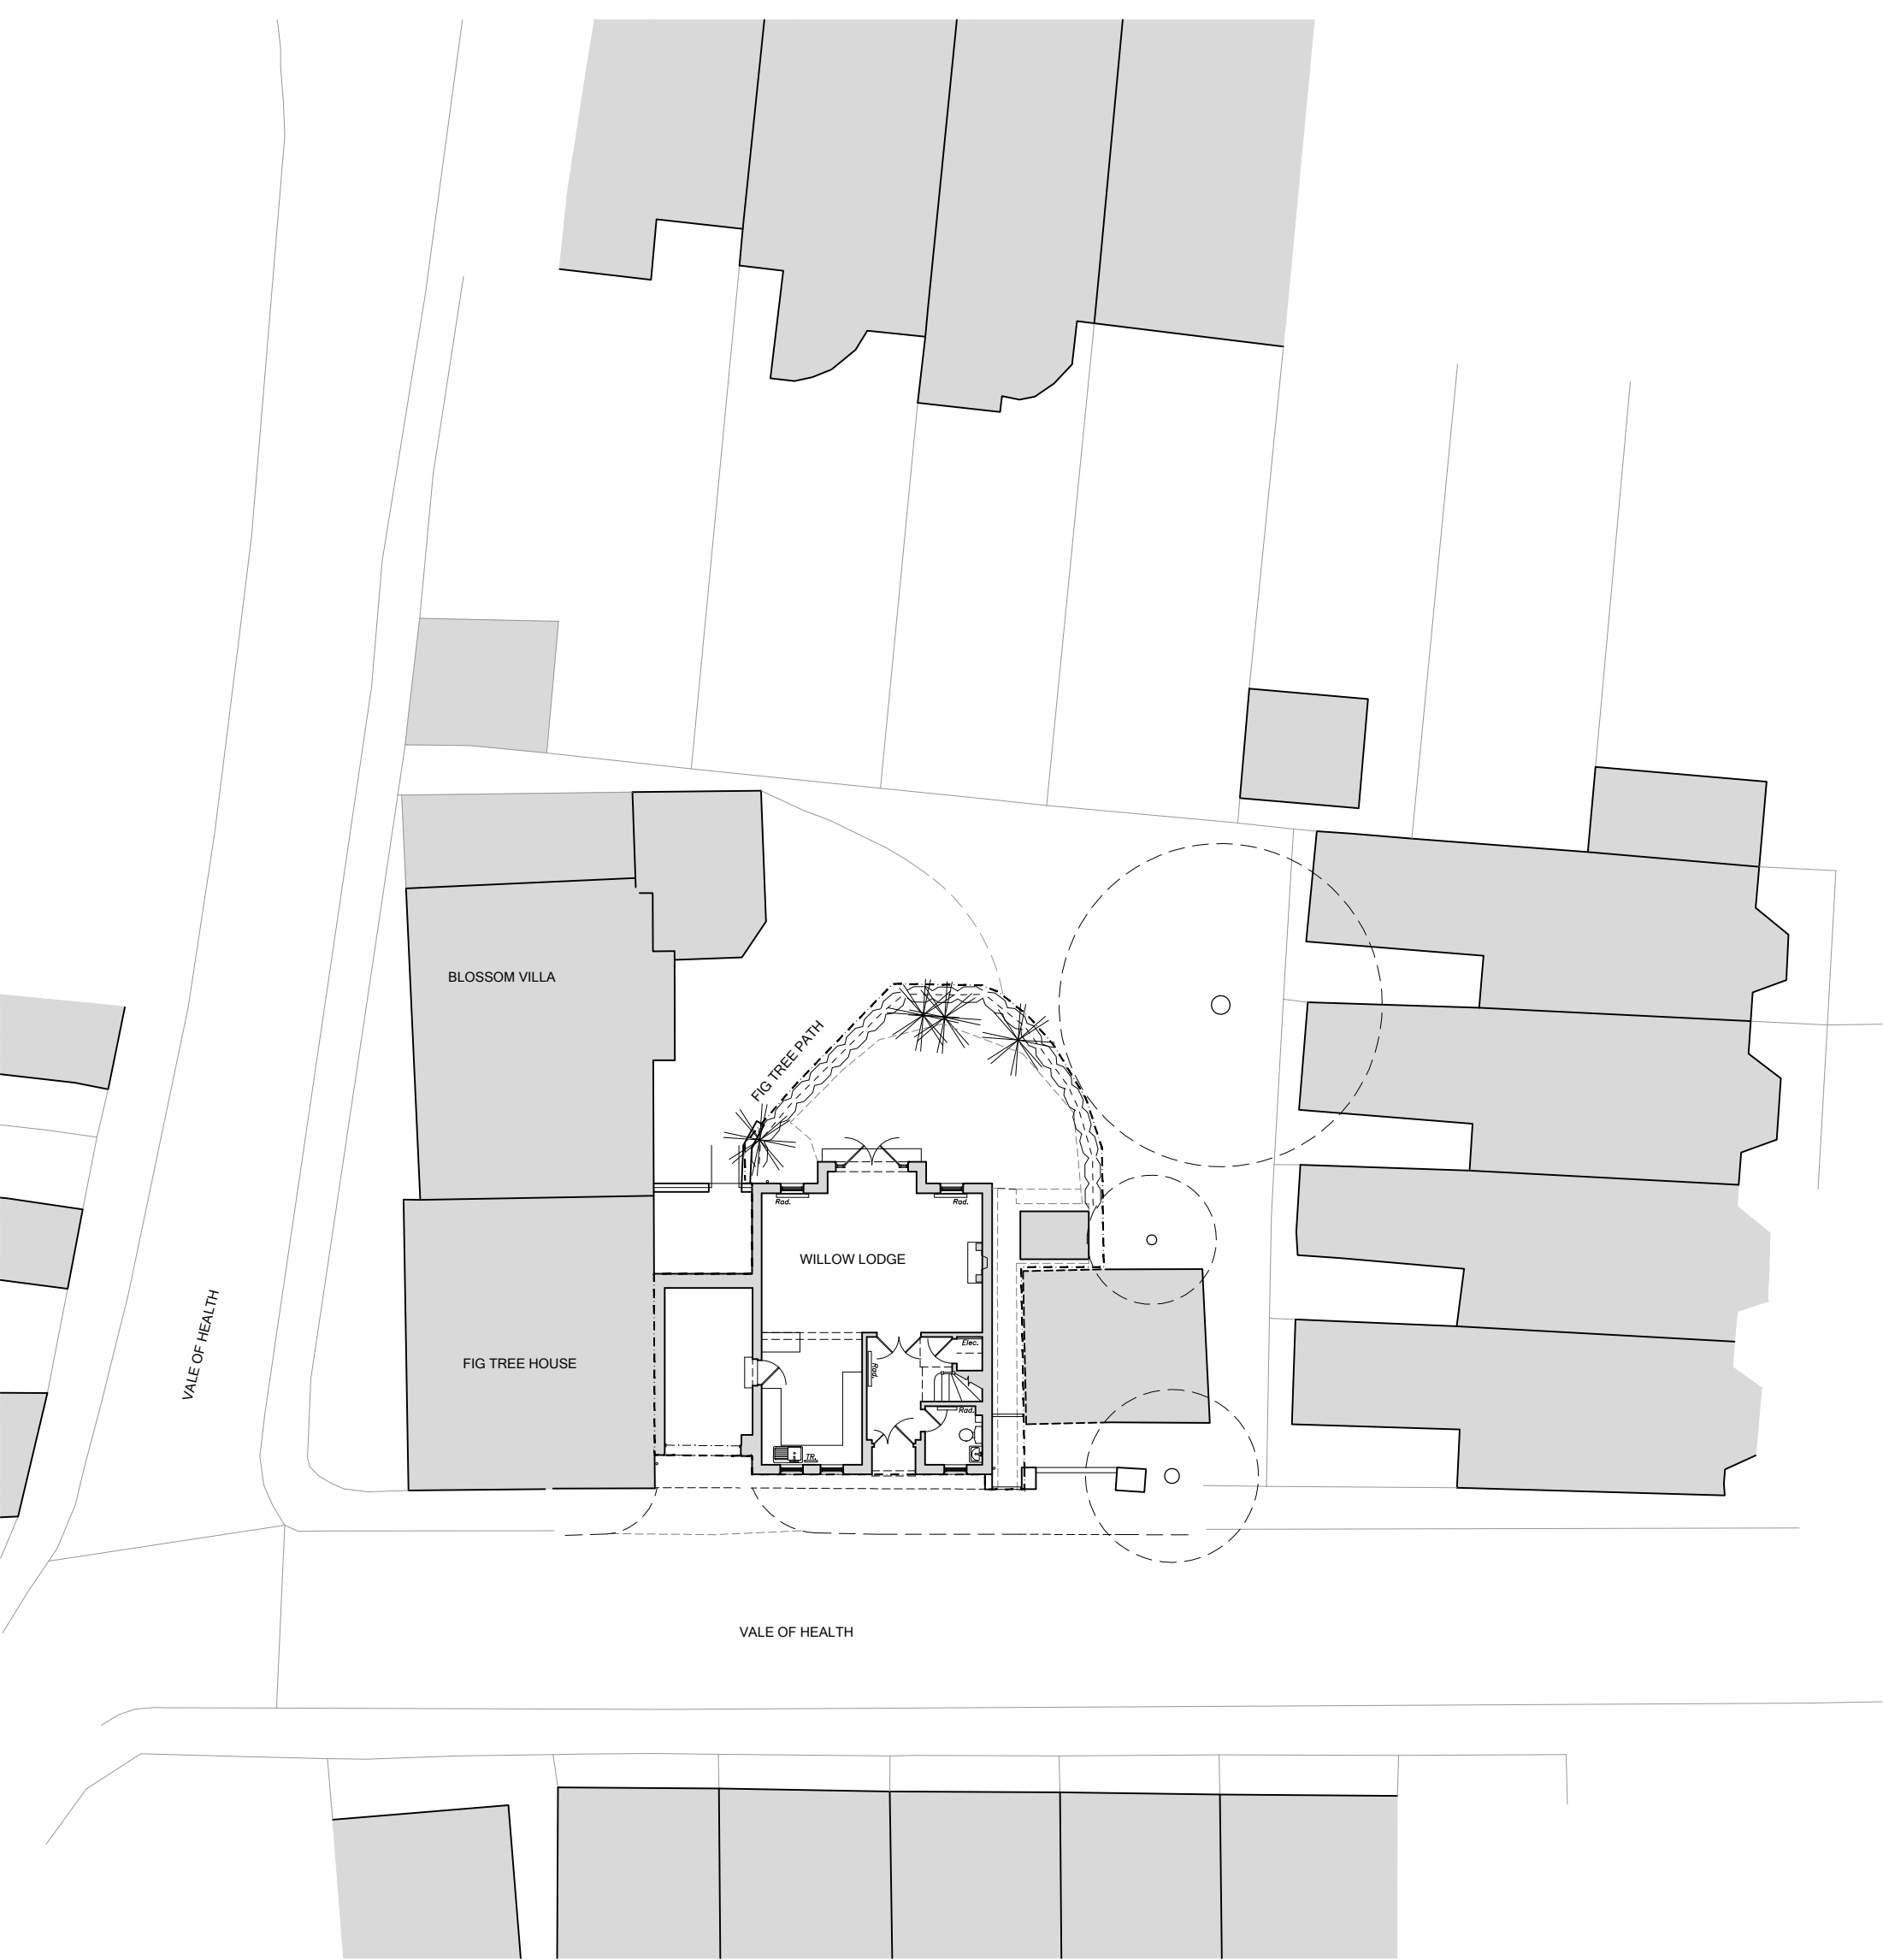


NOTES:

- 1. Do not scale from this drawing
- 2. Check all levels and dimensions on site before executing work
- 3. Report any discrepancy to the Client immediately
- 4. Execute all work in accordance with all laws, regulations and by-laws

REVISIONS:

 

S H E R + W H I T E Ltd

CONTACT:


Deborah Sher 07966 205 219
Gemma White 07711 605 633

PROJECT:
WILLOW LODGE NW3



CLIENT:
CHELSEA WHITE


DRAWING:
EXISTING SITE PLAN
2003/EX.00

format:	scale:	date:
A3	1:200	NOV 20

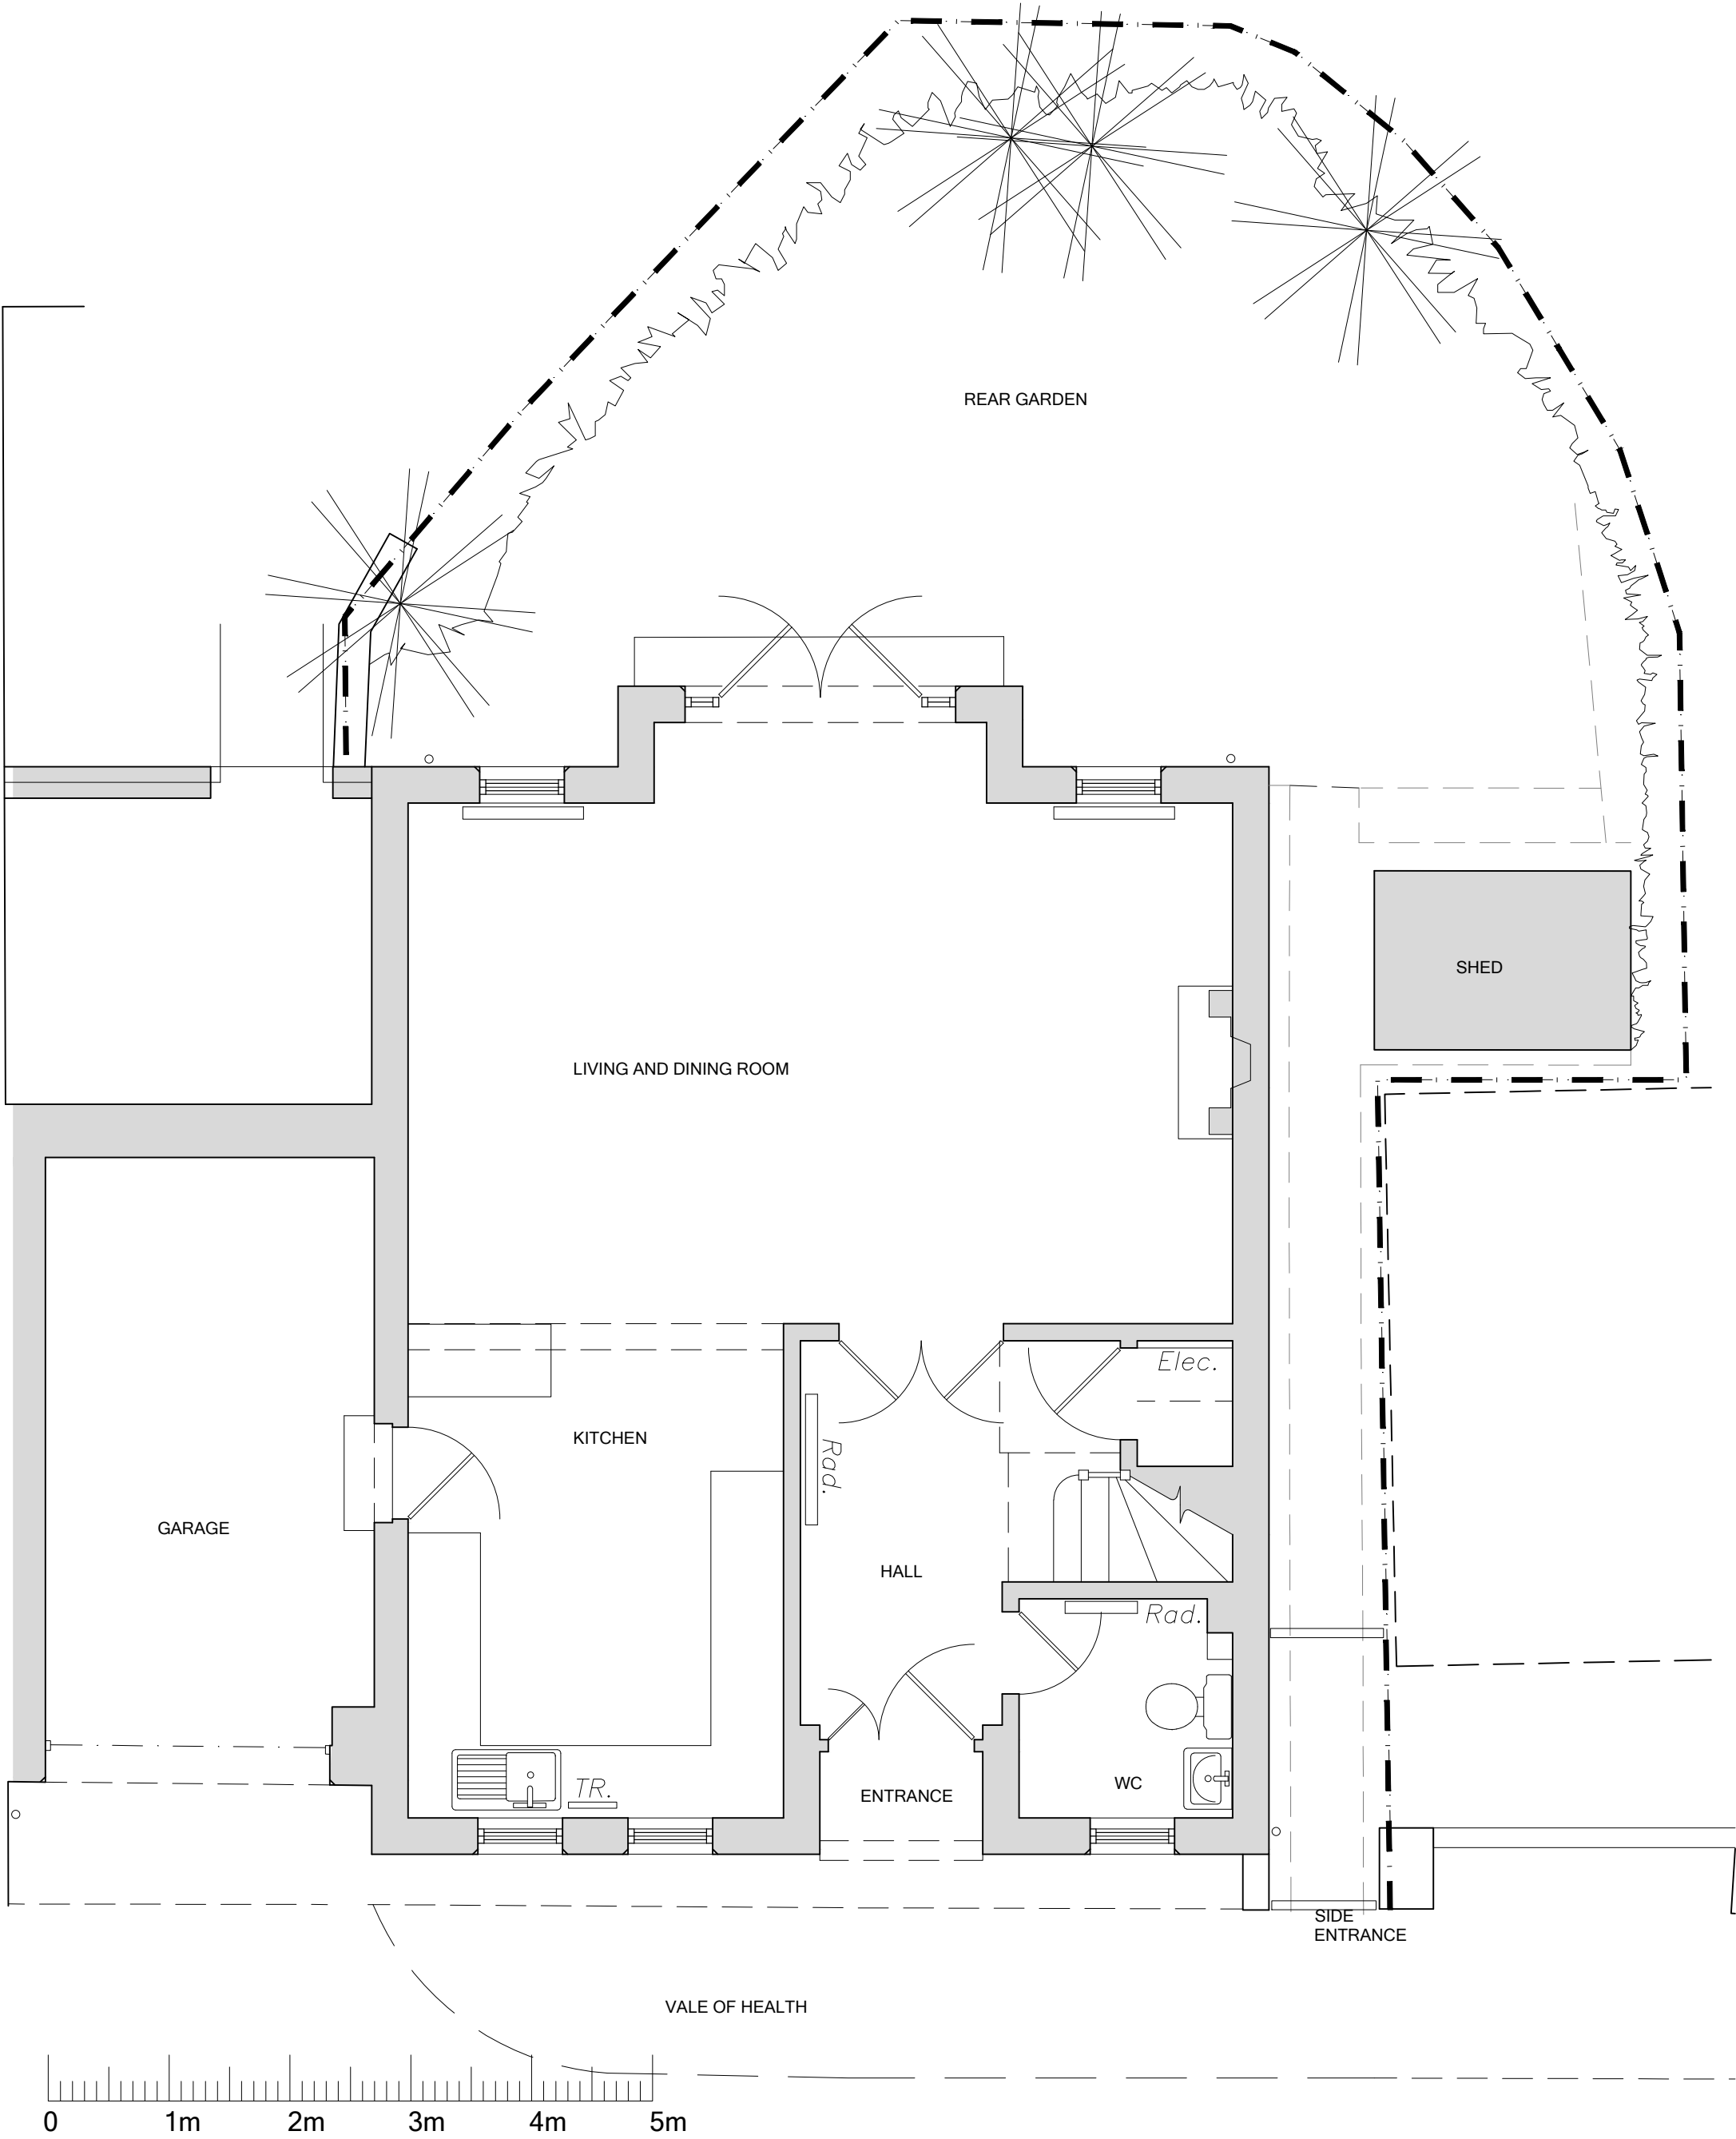

NOTES: 1. Do not scale from this drawing 2. Check all levels and dimensions on site before executing work 3. Report any discrepancy to the Client immediately 4. Execute all work in accordance with all laws, regulations and by-laws	REVISIONS: 	S H E R + W H I T E Ltd CONTACT: Deborah Sher 07966 205 219 Gemma White 07711 605 633	PROJECT: WILLOW LODGE NW3 CLIENT: CHELSEA WHITE	DRAWING: EXISTING GROUND FLOOR PLAN 2003/EX.01		
				format: A3	scale: 1:50	date: NOV 20

 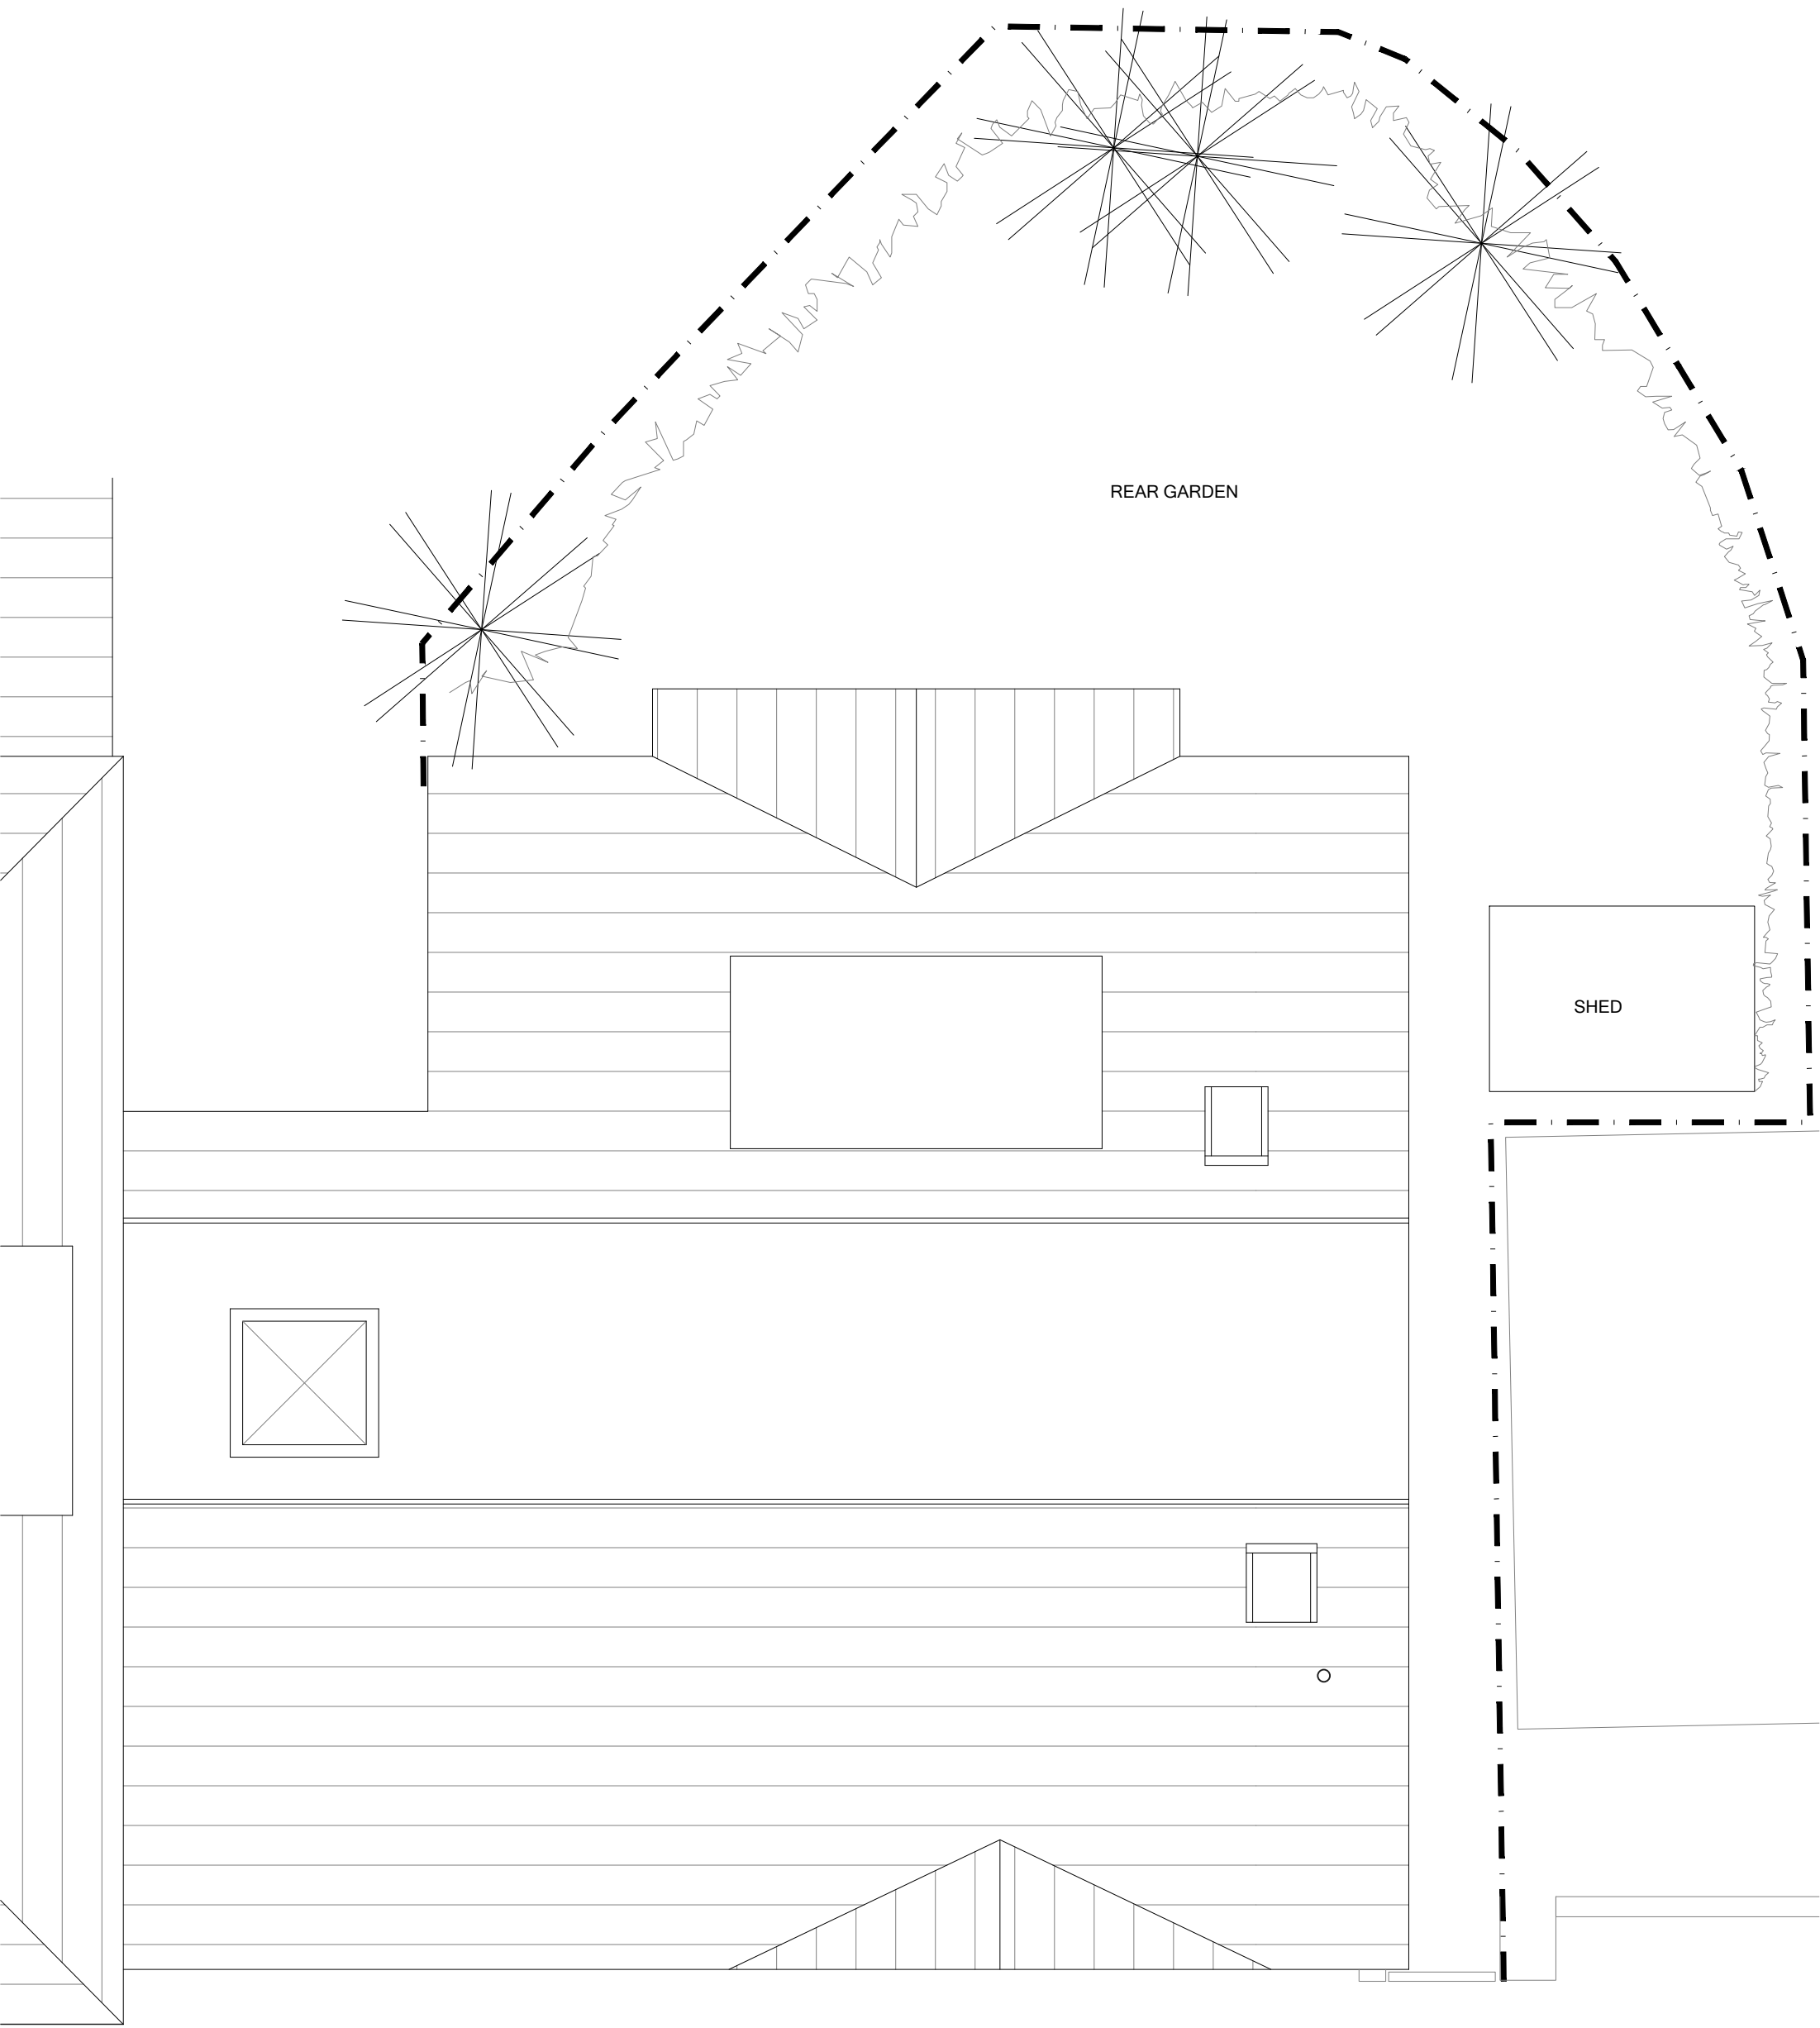

 NOTES: 1. Do not scale from this drawing 2. Check all levels and dimensions on site before executing work 3. Report any discrepancy to the Client immediately 4. Execute all work in accordance with all laws, regulations and by-laws	REVISIONS: N 	S H E R + W H I T E Ltd CONTACT: Deborah Sher 07966 205 219 Gemma White 07711 605 633	PROJECT: WILLOW LODGE NW3 CLIENT: CHELSEA WHITE	DRAWING: EXISTING ROOF PLAN 2003/EX.02		
				format: A3	scale: 1:50	date: NOV 20




- Notes
- Existing garage rollershutter
 - Existing double glazed sash window
 - Side gate

NOTES: 1. Do not scale from this drawing 2. Check all levels and dimensions on site before executing work 3. Report any discrepancy to the Client immediately 4. Execute all work in accordance with all laws, regulations and by-laws	REVISIONS:	S H E R + W H I T E L t d CONTACT: Deborah Sher 07966 205 219 Gemma White 07711 605 633	PROJECT: WILLOW LODGE NW3 CLIENT: CHELSEA WHITE			DRAWING: EXISTING FRONT ELEVATION 2003/EX.03		
			format: A3	scale: 1:50	date: NOV 20			



- Notes
- Existing double glazed sash window

 

NOTES:

- Do not scale from this drawing
- Check all levels and dimensions on site before executing work
- Report any discrepancy to the Client immediately
- Execute all work in accordance with all laws, regulations and by-laws

REVISIONS:

SHER + WHITE Ltd

CONTACT:

Deborah Sher 07966 205 219
Gemma White 07711 605 633

PROJECT:
WILLOW LODGE NW3

CLIENT:
CHELSEA WHITE

DRAWING:
EXISTING SIDE ELEVATION
2003/EX.04

format:	A3	scale:	1:50	date:	NOV 20
---------	----	--------	------	-------	--------

Notes

- 1. Existing dormer window
- 2. Existing double glazed sash window
- 3. Existing rooflight
- 4. Existing Upvc-framed double glazed French doors
- 5. Existing RWP



NOTES:

- 1. Do not scale from this drawing
- 2. Check all levels and dimensions on site before executing work
- 3. Report any discrepancy to the Client immediately
- 4. Execute all work in accordance with all laws, regulations and by-laws

REVISIONS:

SHER + WHITE Ltd

CONTACT:

Deborah Sher 07966 205 219
Gemma White 07711 605 633

PROJECT:
WILLOW LODGE NW3

CLIENT:
CHELSEA WHITE

DRAWING:

EXISTING REAR ELEVATION
2003/EX.05

format:

A3

scale:

1:50

date:

NOV 20