



No skips permitted.
All deliveries and waste should be carried out on a stop and go basis in parking area.

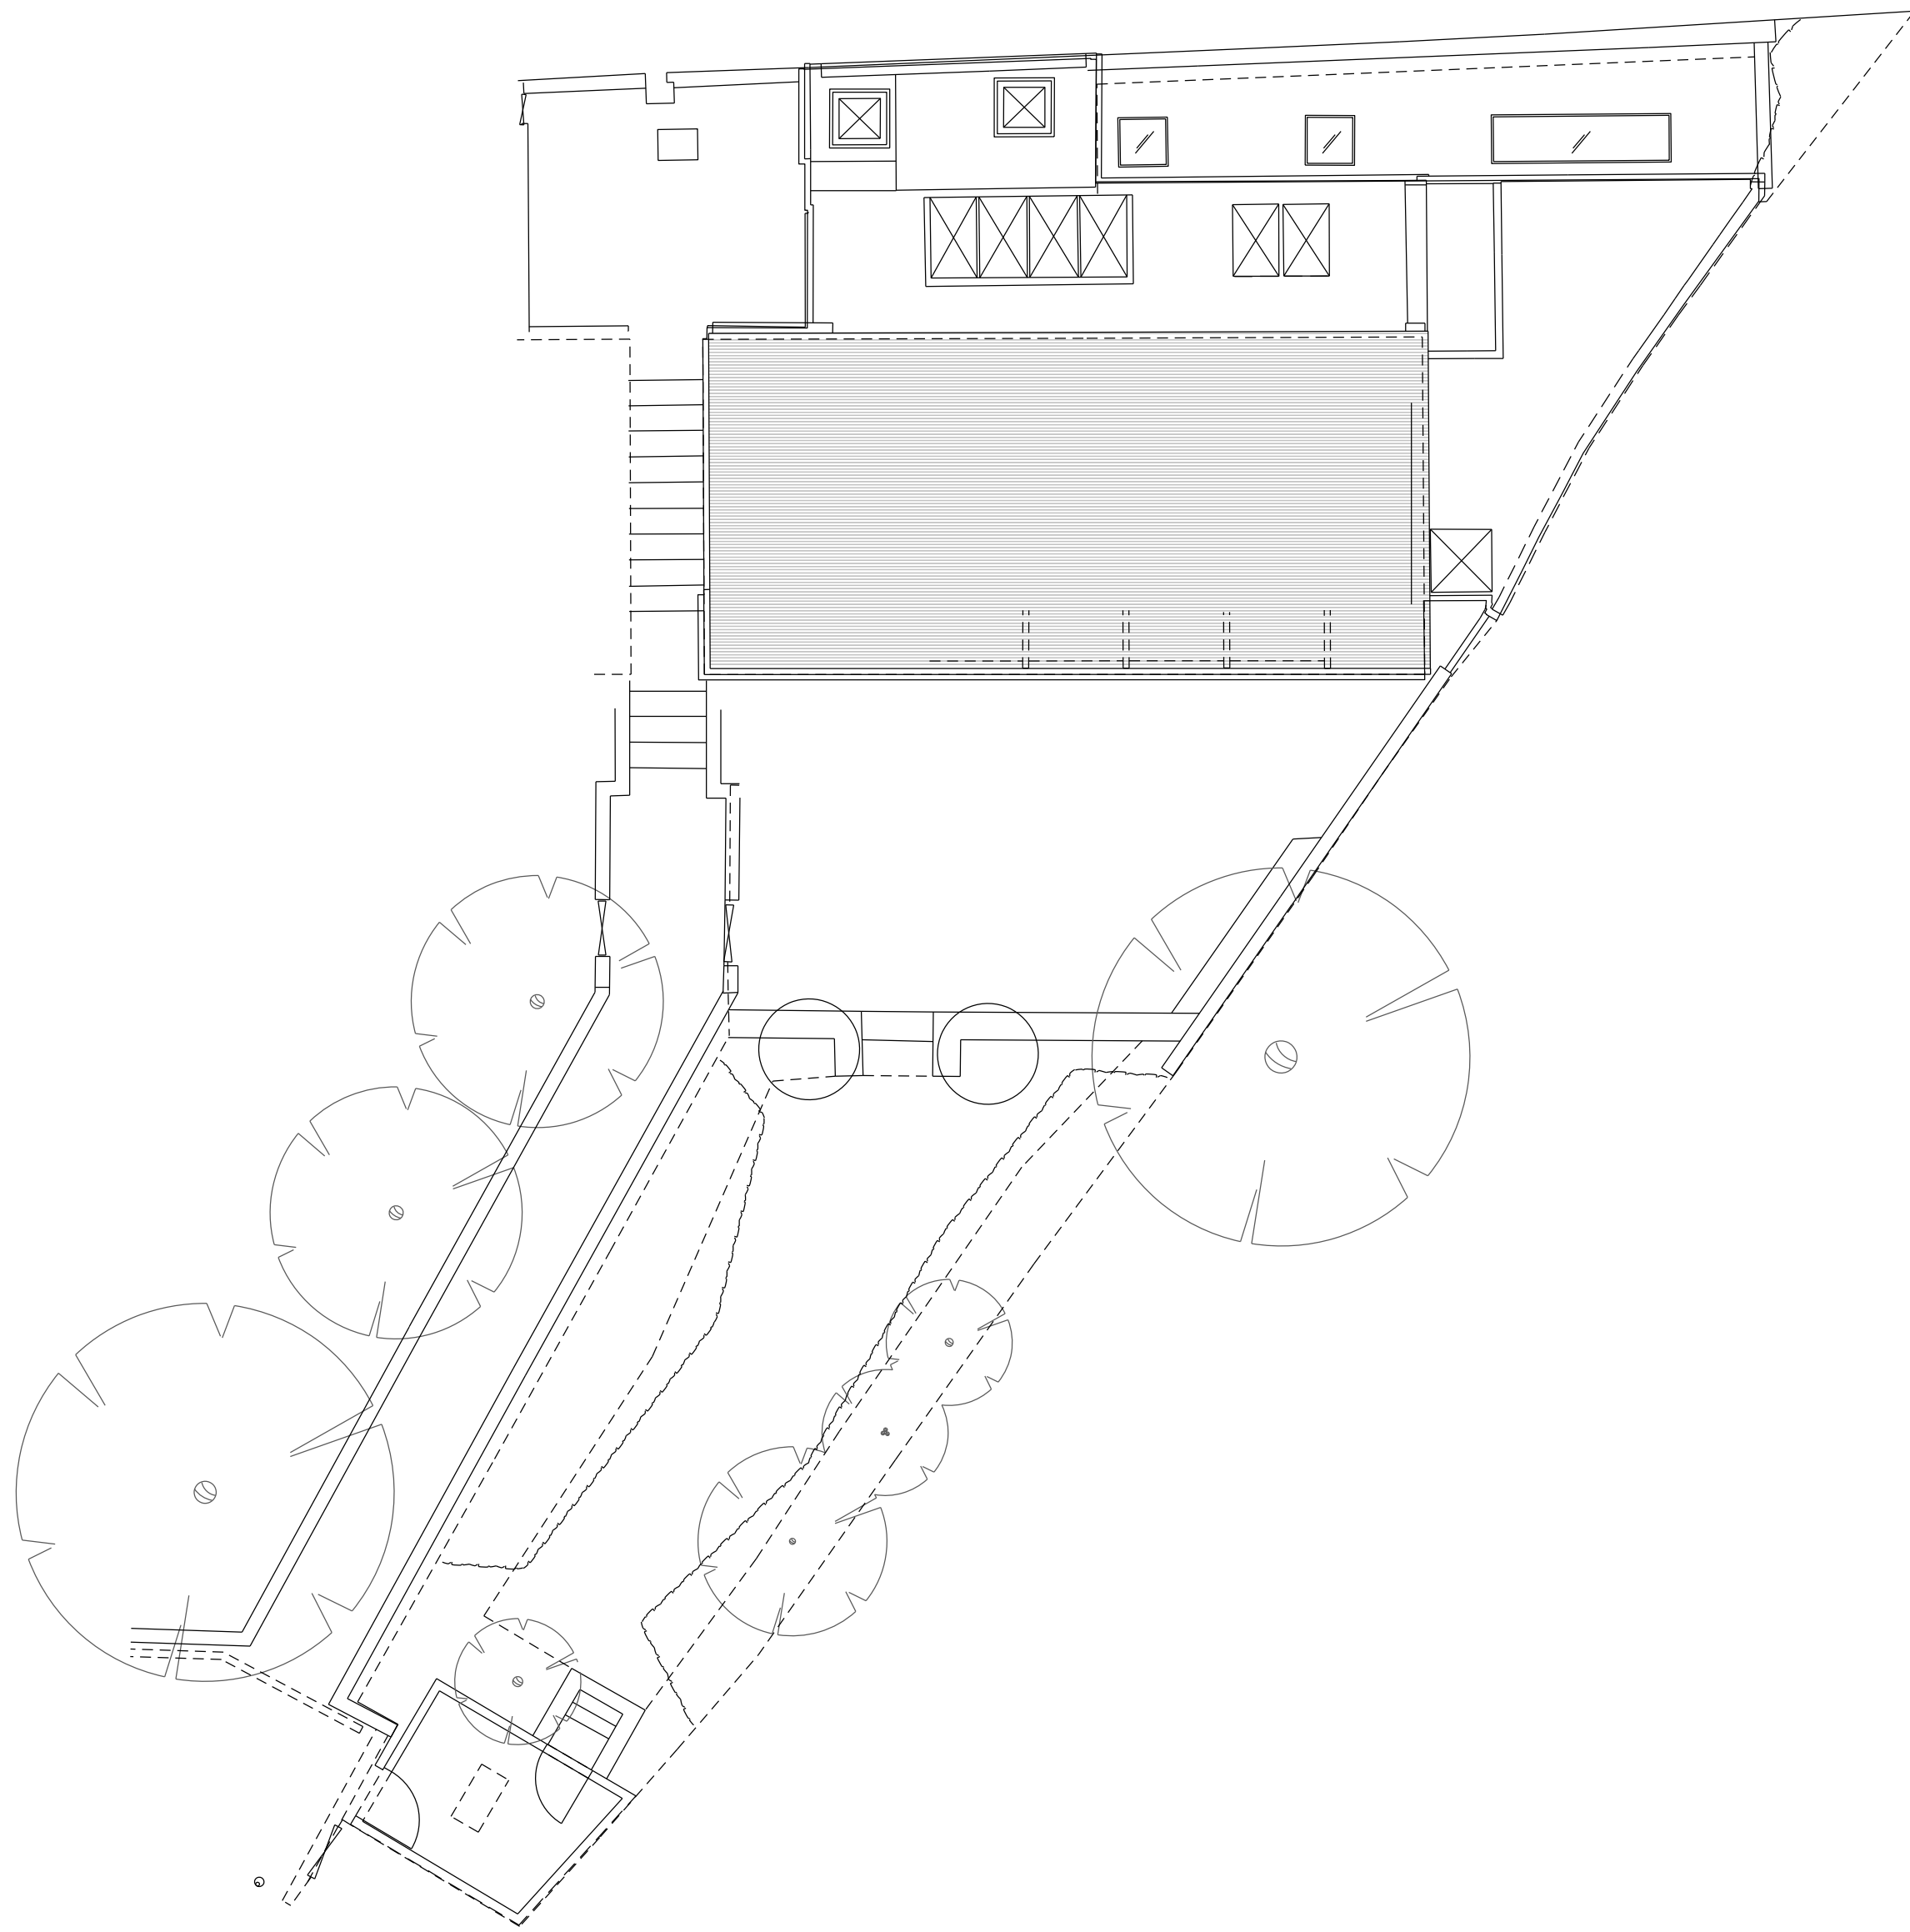

Notes:
All dimensions are in millimetres unless otherwise noted.
All dimensions to be checked on site before proceeding with work.
All omissions and discrepancies to be reported in writing to Ungar architects.
All rights reserved. © Ungar Architects Ltd.

Key plan:

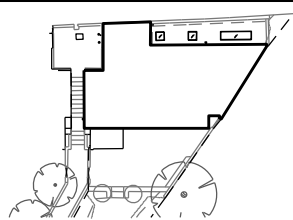

-	16.10.20	TENDER	PU
Rev:	Date:	Revision Description:	Checked By:

Client And Project:
Private

Title:
Existing Site Plan



Status:
FOR INFORMATION ONLY

Project Number:	Date :	Scale @ ISO A2:
125	October 2020	1:100

Drawing Number:	Revision :
125_A_000	-

ungar
ARCHITECTS

101 - 103 Heath Street, London, NW3 6SS	+44 (0)20 7431 7547
office@ungararchitects.com	www.ungararchitects.com