






Buck Street Market / London		
Level	Existing Roof Plan Rooftop Tent	
3		
Scale	Date	Drawn By
1:100	04.11.2020	M.L
Rev	Date	Description
-	-	-
Drawing Number	Project Number	
-	-	

 

● DRAFT ○ TENDER ○ CONSTRUCTION

This drawing is copyright LabTech. Do not scale from this drawing. Drawings to be read in conjunction with all other architectural and design consultant information. All dimensions and levels to be checked on site by the contractor and such dimensions to be his responsibility. Report all drawing errors, omissions and discrepancies to the architect.

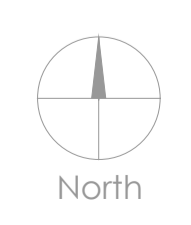 

# LABTECH