

**2 COLVILLE PLACE**  
**ROOF PLAN**  
**EXISTING AND PROPOSED**

Project number	Drawing number	Revision
46	101	/

Date	Status	Checked
November 2020	Planning	
Scale	Drawn	Checked
1:100 @ A3	AB	

Rev.	Date	Description

Notes  
**NOT FOR CONSTRUCTION**


Do not scale from this drawing, except for planning purposes only. All dimensions to be checked on site. ATELIER BAULIER to be notified of any discrepancies between the drawing and site conditions. To be read in conjunction with all relevant specifications, schedules and drawings.  
 © ATELIER BAULIER 2020

**ATELIER BAULIER**


Aurore Baulier RIBA

ATELIER BAULIER  
 18-22 Ashwin Street  
 LONDON E8 3DL

+44 (0)75 8284 3659  
 info@atelierbaulier.com

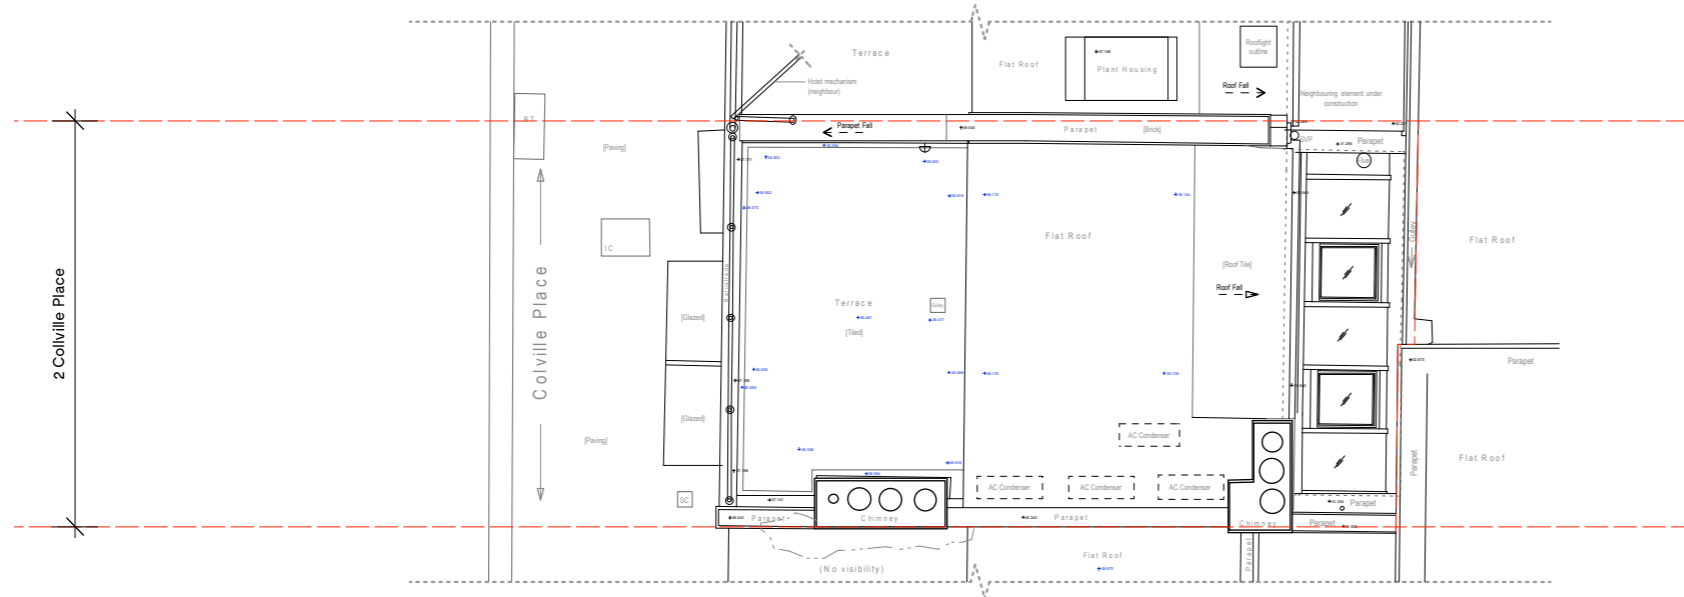

**1** EXISTING | ROOF PLAN  
**101** SCALE: 1:100

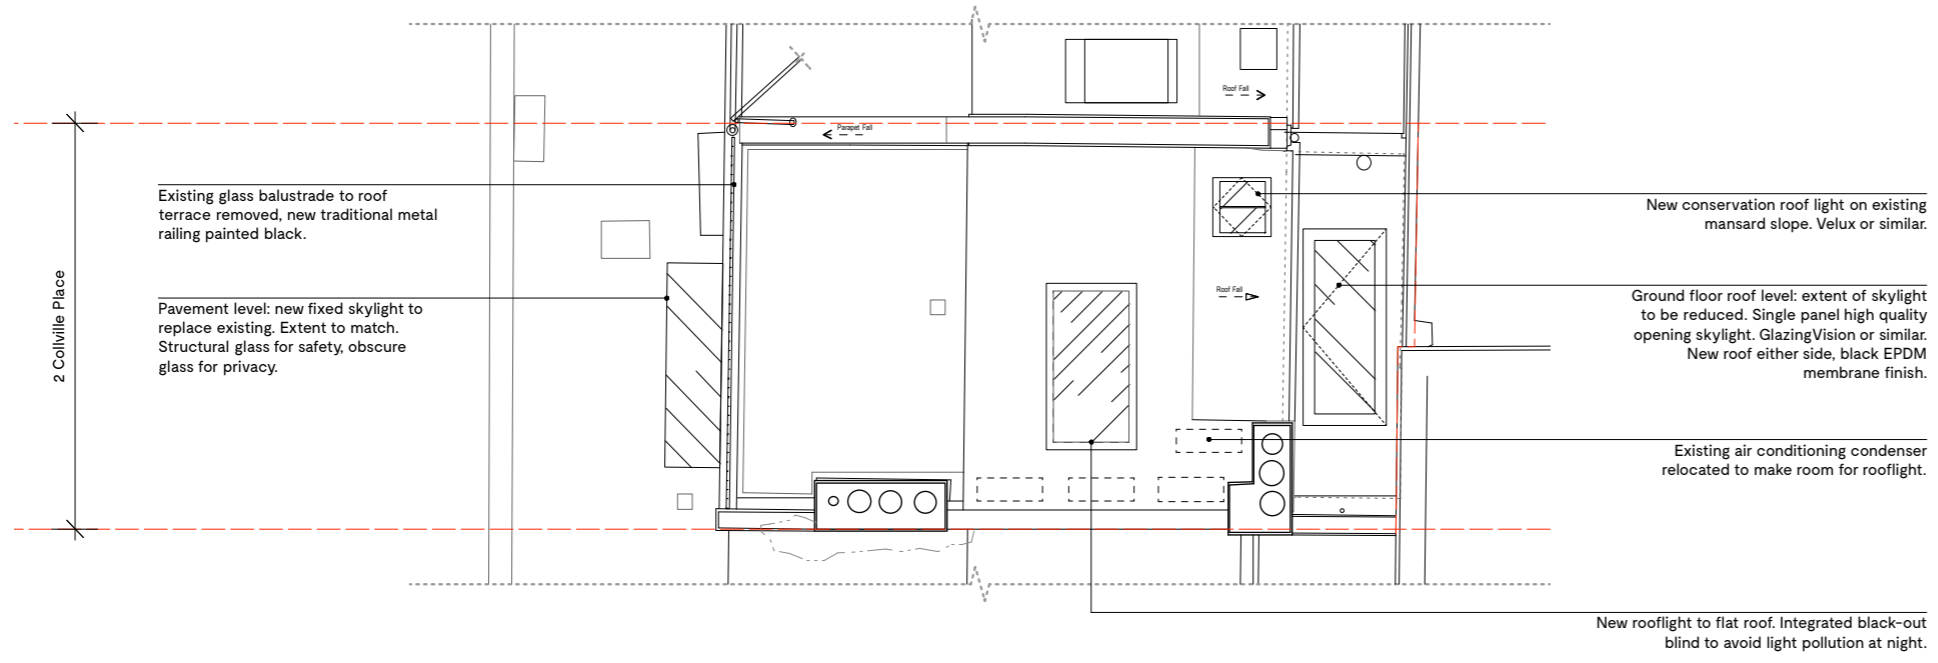

**2** PROPOSED | ROOF PLAN  
**101** SCALE: 1:100

