




NOTES
 1. ALL DIMENSIONS AND LEVELS TO BE CHECKED ON SITE PRIOR TO SETTING OUT OR MANUFACTURE. ANY DISCREPANCIES BETWEEN SITE, DRAWING OR SPECIFICATION TO BE REPORTED TO THE ARCHITECT IMMEDIATELY.
 2. THIS DRAWING IS THE COPYRIGHT OF THE OWNERS

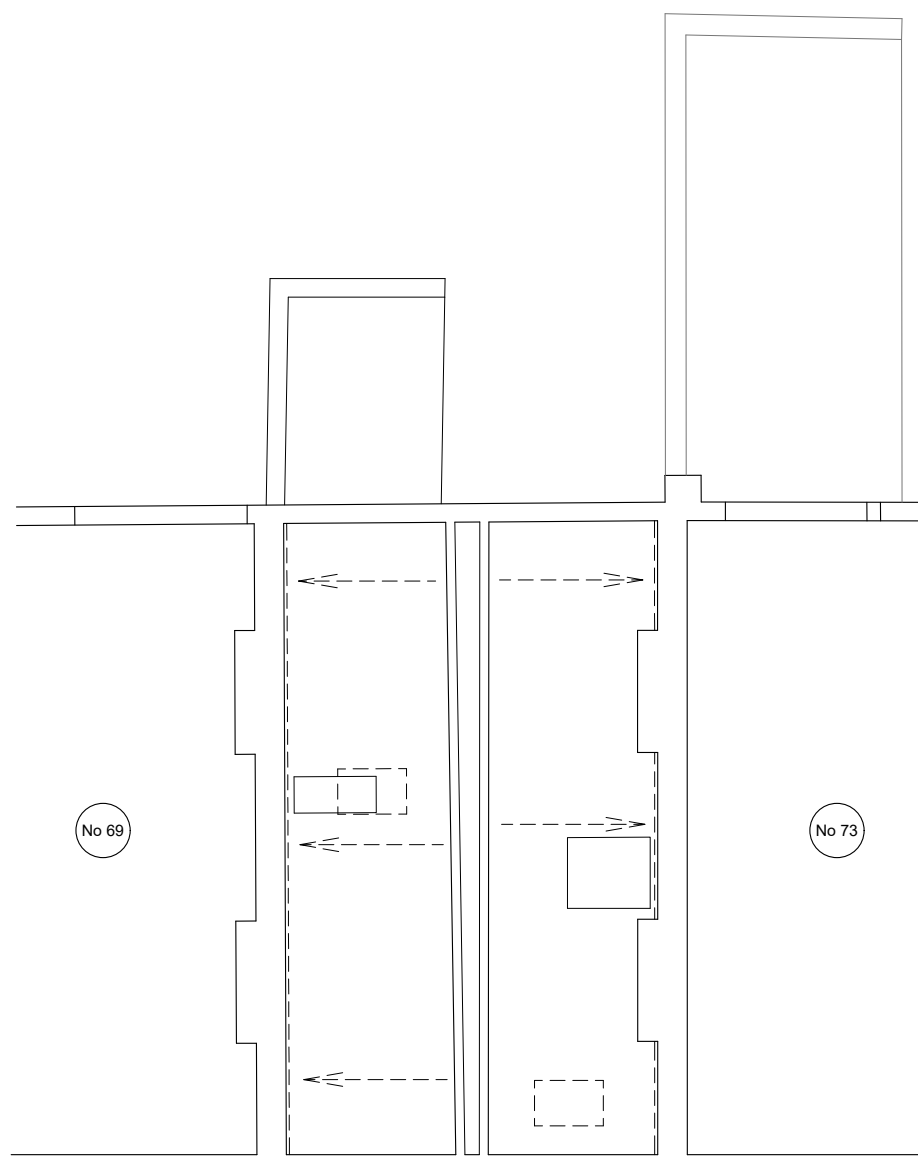

Existing Loft Plan
 Scale 1:50@A1 Scale 1:100@A3

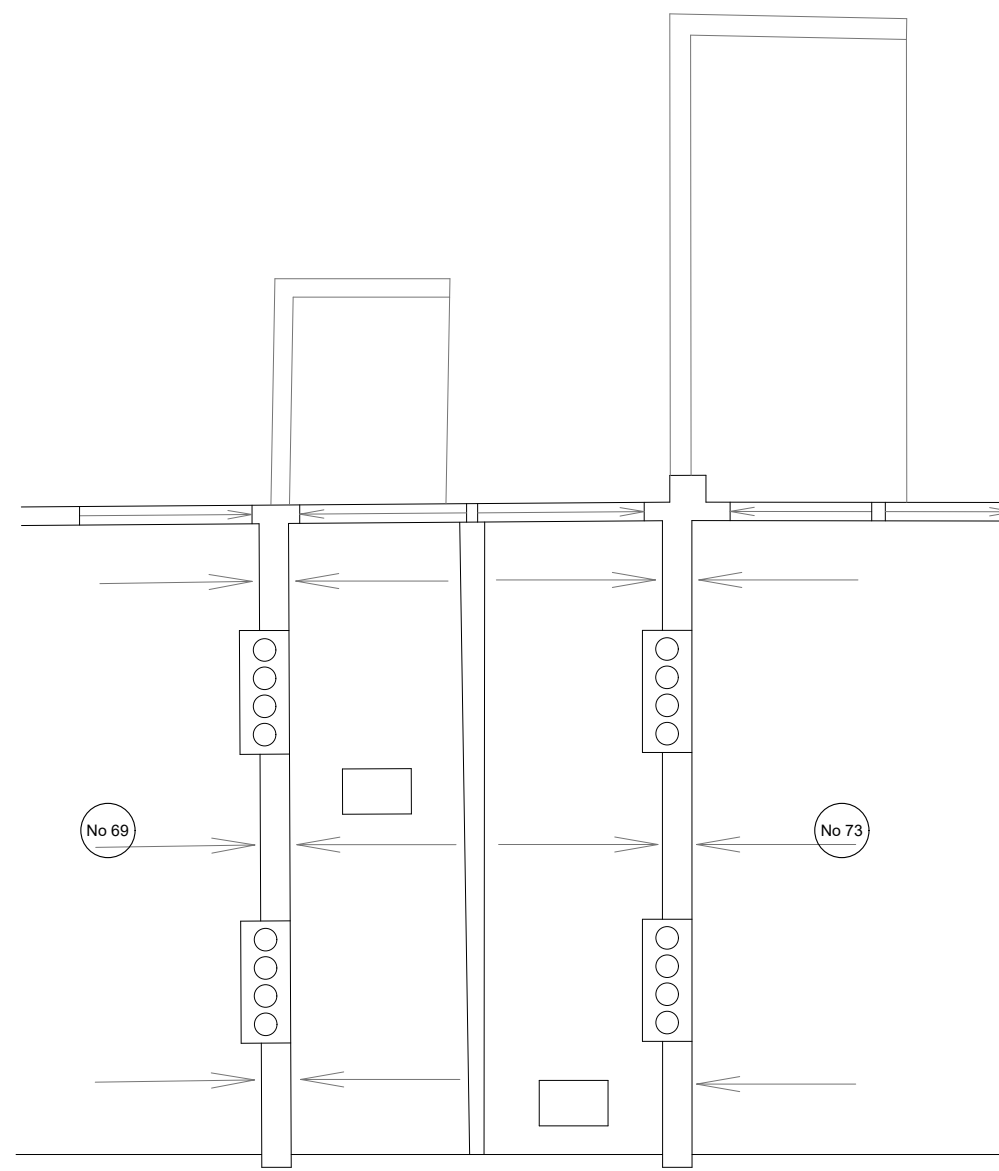

Existing Roof Plan
 Scale 1:50@A1 Scale 1:100@A3

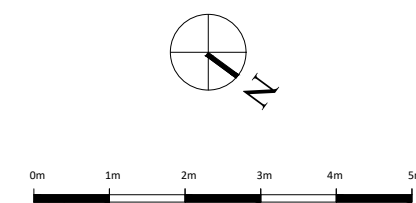

ALEX TART ARCHITECTS
 THE OLD BOATHOUSE,
 LONDON, SW15 1LB
 TEL: 020 3937 8989
 Email: office@alexstartarchitects.com

Project
131_71 Arlington Road
 Site
**71 Arlington Road,
 London, NW1 7ES**

Drawing Title
Existing Loft and Roof Plans

Scale	Date	Drawn	Checked
1:50@A1	09.11.20	JW	AT
1:100@A3			

Drawing No.	Revision
P 04	-