



TRIAI
BUILI

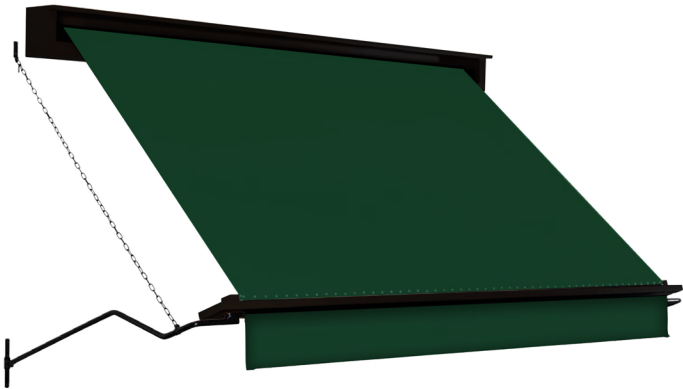

Camden Market / London		
Level	Building C - Triangle South Elevation	
GF		
Scale	Date	Drawn By
1:50 A1 1:100A3	24.09.2020	S.M
Rev	Date	Description
XX	XX.XX.XXXX	XXX
Drawing Number		Project Number
XXX		XXX

NOTE 1
Awning Fabric to match existing
throughout market

02 PROPOSED AWNING DESIGN

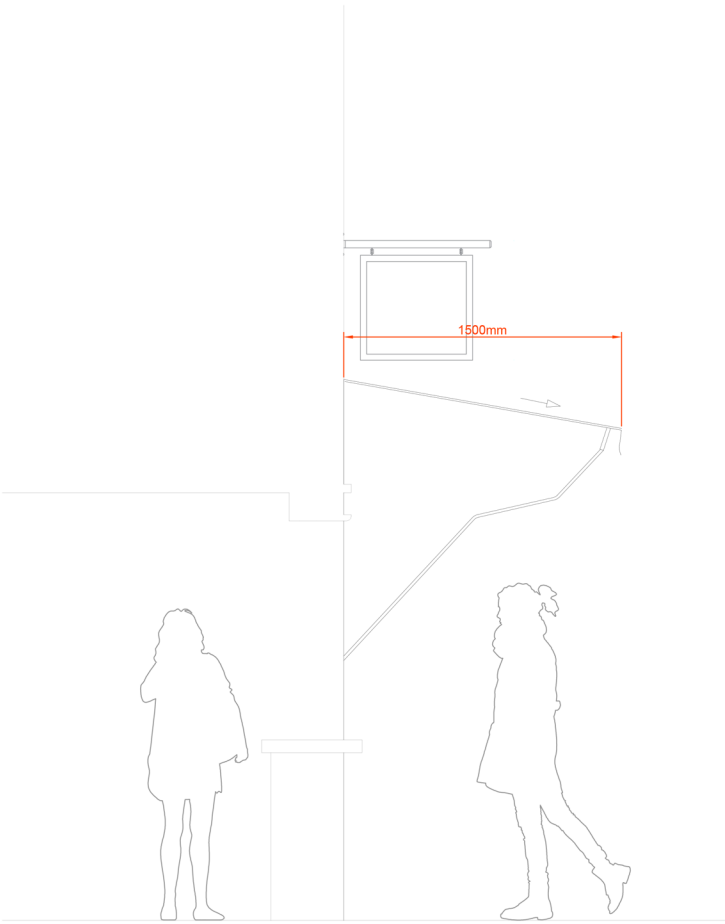

03 PROPOSED SECTION A-A
SCALE 1:20 @ A1

01 PROPOSED AREA PLAN - WITH AWNING
SCALE 1:50 @ A1

1:1250 0 10 50 100 125 m
A1

● DRAFT ○ TENDER ○ CONSTRUCTION

This drawing is copyright LabTech.
Do not scale from this drawing.
Drawings to be read in conjunction
with all other architectural and
design consultant information.
All dimensions and levels to be
checked on site by the contractor
and such dimensions to be his
responsibility. Report all drawing
errors, omissions and discrepancies
to the architect.

LABTECH

