


FLANK WALL OF REAR
OUTRIGGER



title: 50 Downshire Hill, London, NW3
FLANK WALL REAR AS EXISTING
dwg no. 118/PS 02 scale: 1:50 @ A3
date: AUG 2020
IMOGEN PLANNER ARCHITECTS LTD
THE STUDIO 6 KIVER ROAD LONDON N19 4PD
TEL: 020 7272 9944

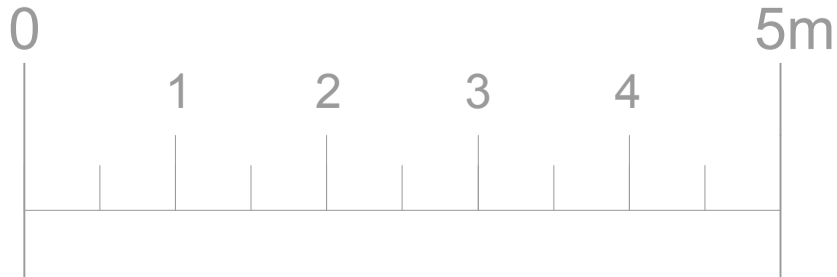

REAR ELEVATION



title: 50 Downshire Hill, London, NW3	
REAR ELEVATION AS EXISTING	
dwg no. 118/PS 01	scale: 1:50 @ A3
date: AUG 2020	
IMOGEN PLANNER ARCHITECTS LTD	
THE STUDIO 6 KIVER ROAD LONDON N19 4PD	
TEL: 020 7272 9944	