


121 SHAFTESBURY AVENUE

Boundary Line

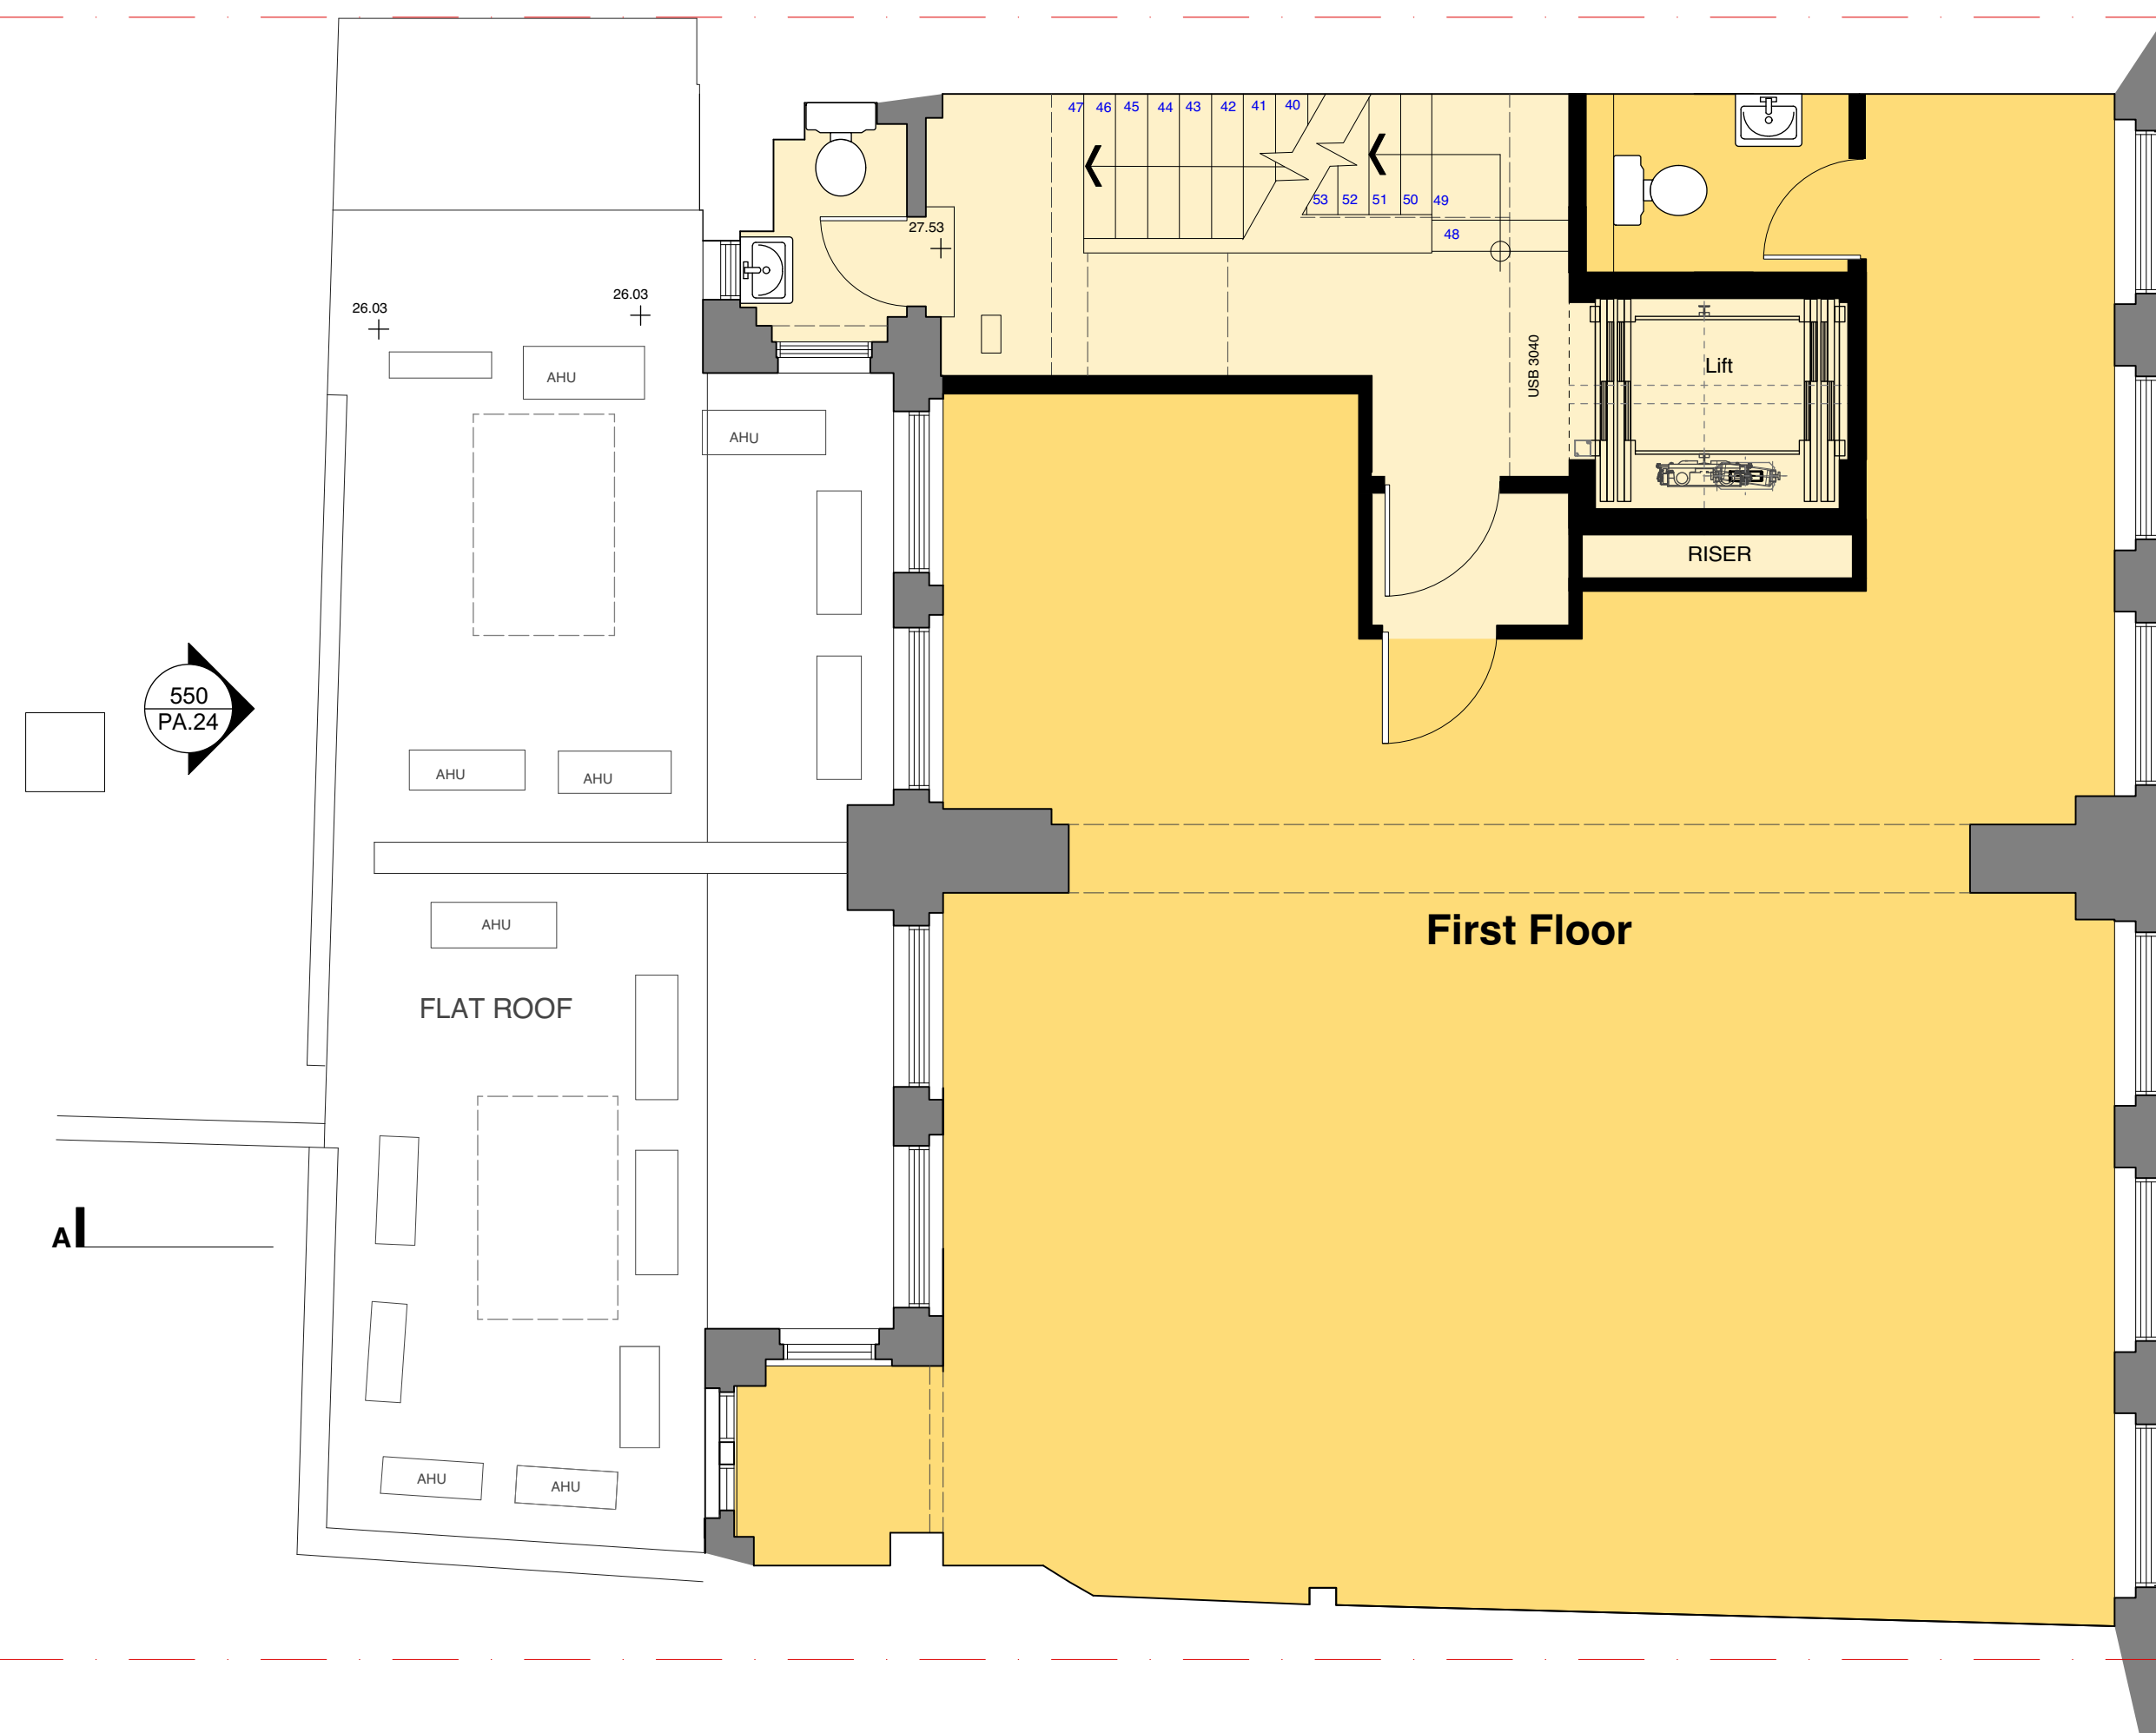


SHAFTESBURY AVENUE
(BELOW)

A.A.


Boundary Line

117 SHAFTESBURY AVENUE

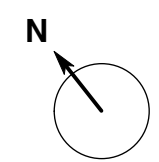

PLANNING

EXISTING FIRST FLOOR PLAN

PROJECT 119 SHAFTESBURY AVENUE, LONDON, WC2H 8AE			DRAWING TITLE EXISTING FIRST FLOOR PLAN		
CLIENT CAMBRIDGE CIRCLE LTD.			 architecture & interior design T: 020 7549 2133 E: info@gpadlondonltd.com W: www.gpadlondonltd.com 2nd Floor 130 Old Street London EC1V 9BD		
SCALE	DATE	DWG BY			
1:50 @ A1	FEB 20	JAB	REV.	P1	
CHKD.	DWG NO.	© gpad London Ltd.			
GW	702-EX.16				