


121 SHAFTESBURY AVENUE


Boundary Line

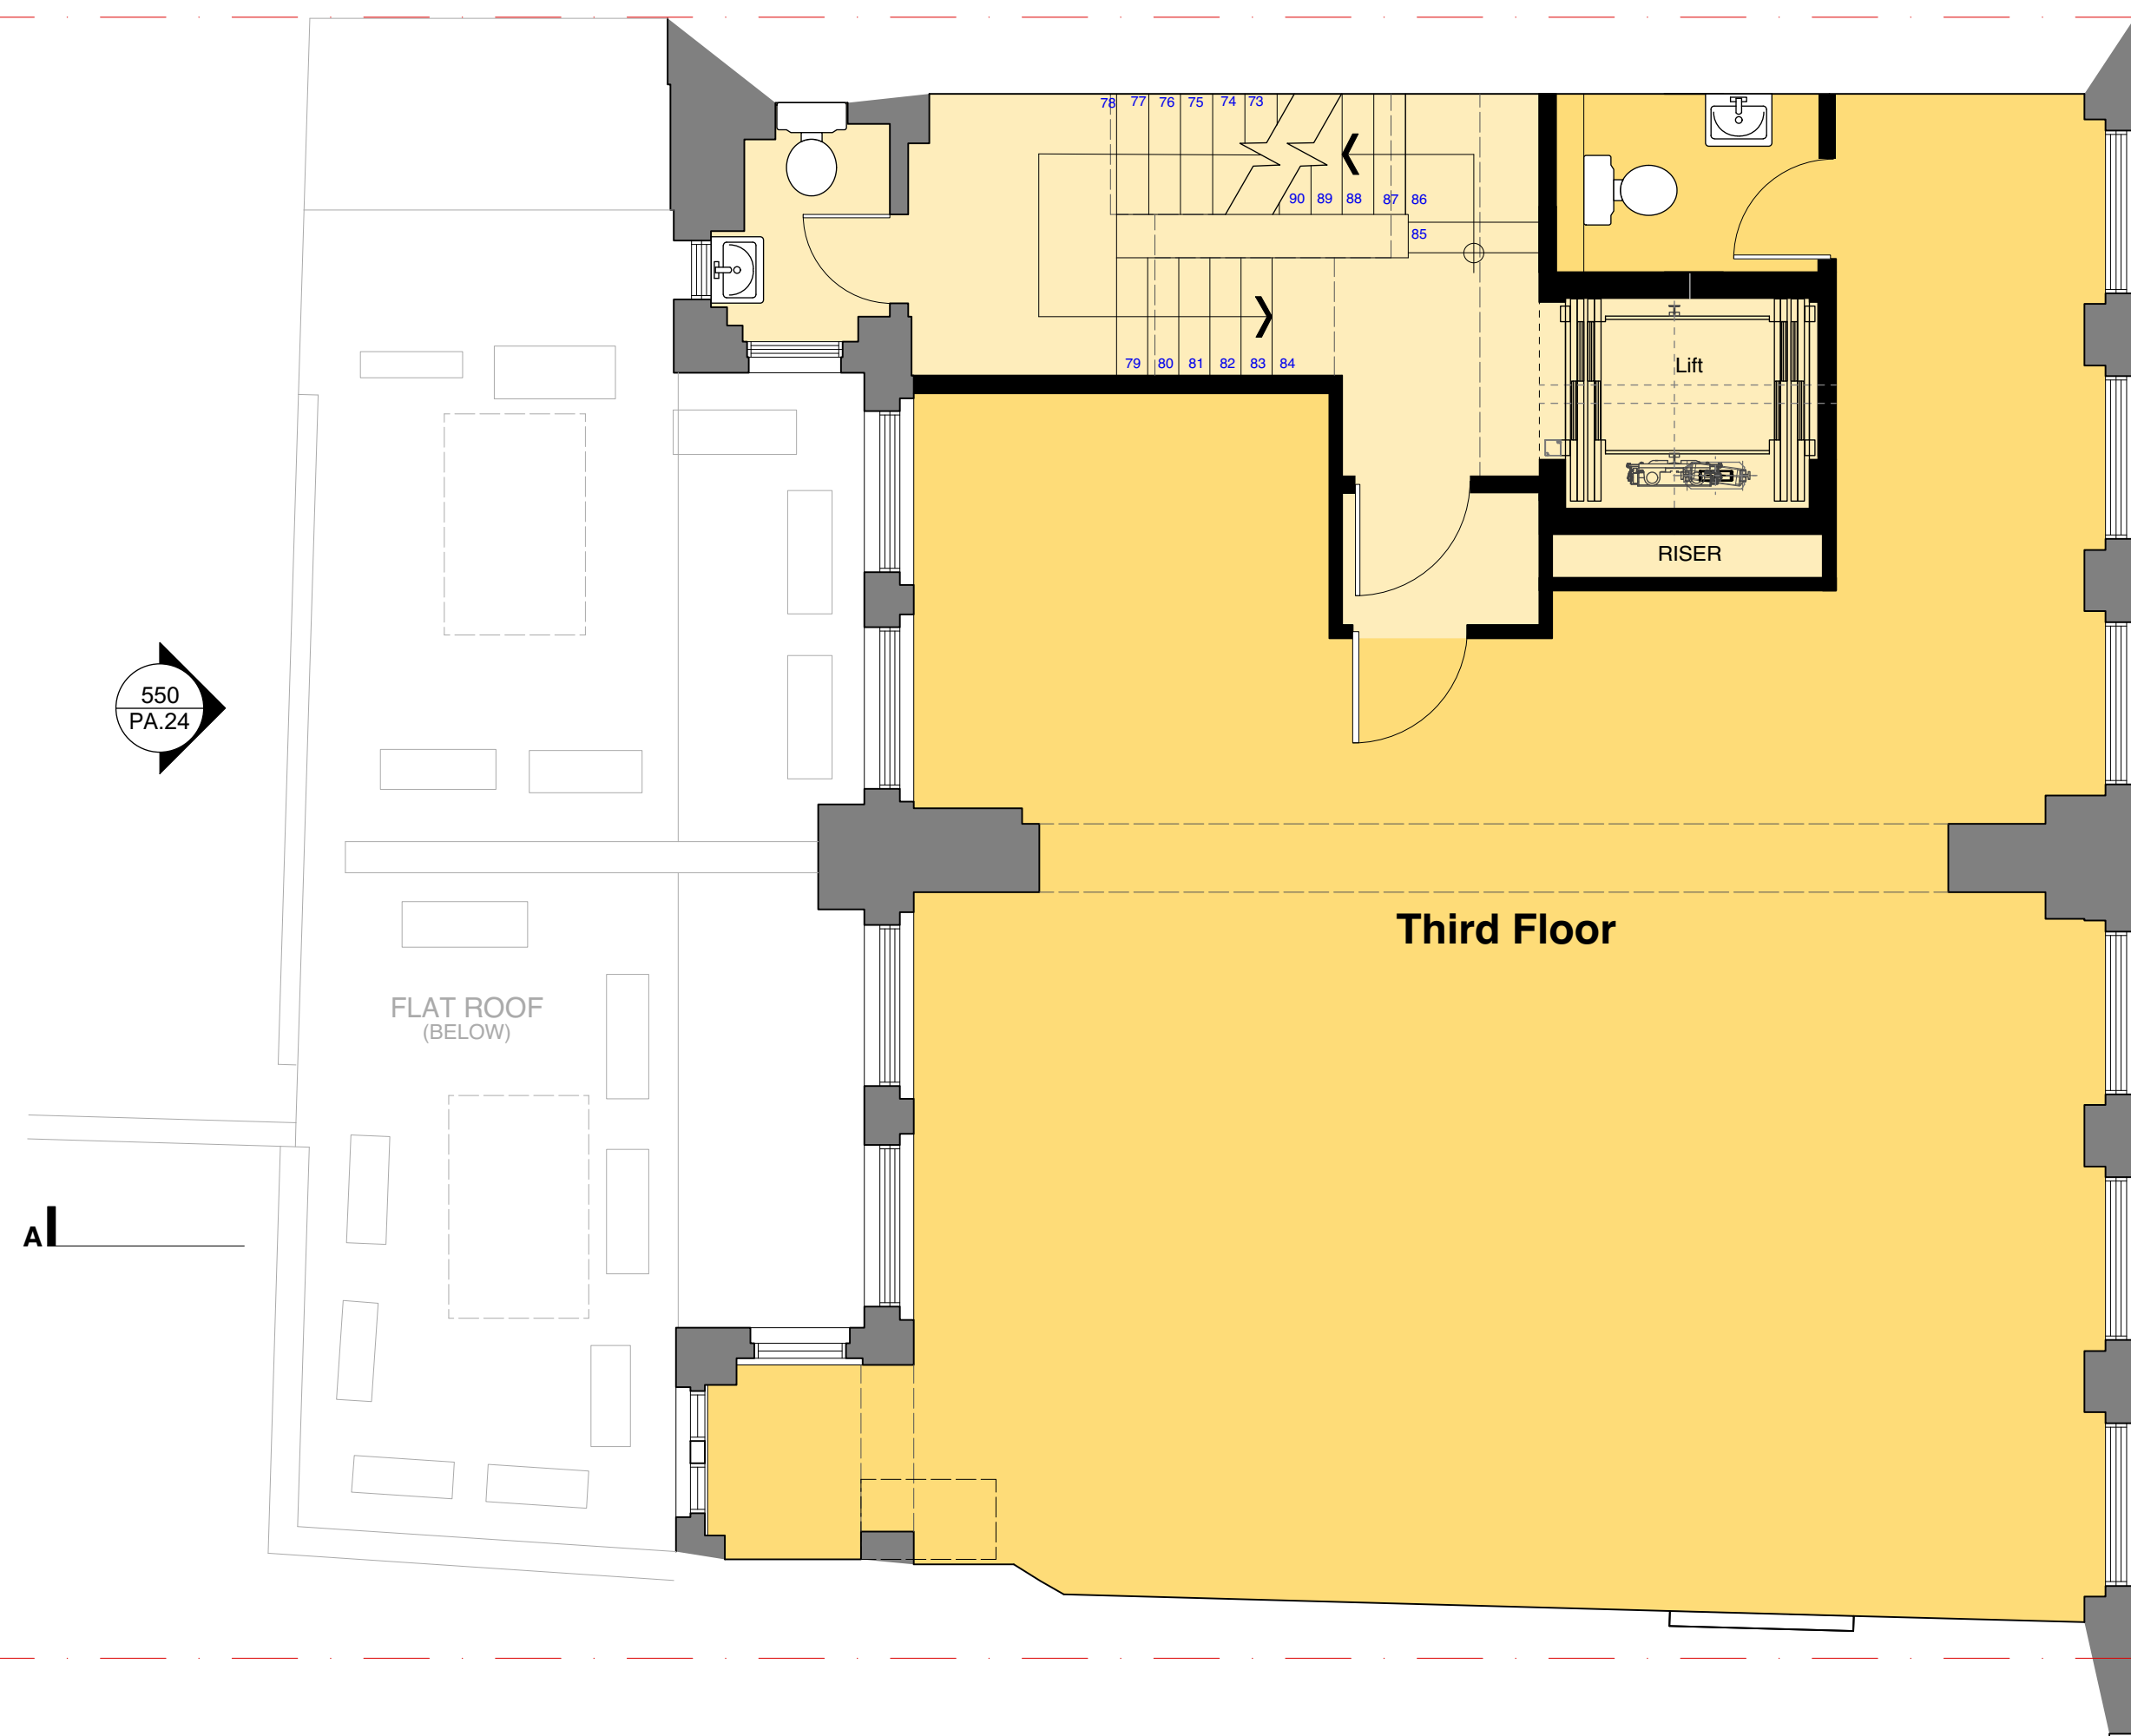

SHAFTESBURY AVENUE
(BELOW)

117 SHAFTESBURY AVENUE

Boundary Line

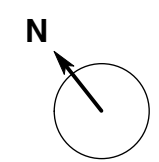

PLANNING

PROJECT
**119 SHAFTESBURY AVENUE,
LONDON,
WC2H 8AE**

DRAWING TITLE
EXISTING THIRD FLOOR PLAN

P1	11/11/20	Planning Application
rev.	date	notes

CLIENT
CAMBRIDGE CIRCLE LTD.

gpad architecture & interior design

SCALE
1:50 @ A1

DATE
FEB 20

DWG BY
JAB

REV.
P1

T: 020 7549 2133

E: info@gpadlondonltd.com
W: www.gpadlondonltd.com

2nd Floor
130 Old Street
London EC1V 9BD

© gpad London Ltd.

CHKD. **GW** DWG NO. **702-EX.18**

EXISTING THIRD FLOOR PLAN