


121 SHAFTESBURY AVENUE


Boundary Line

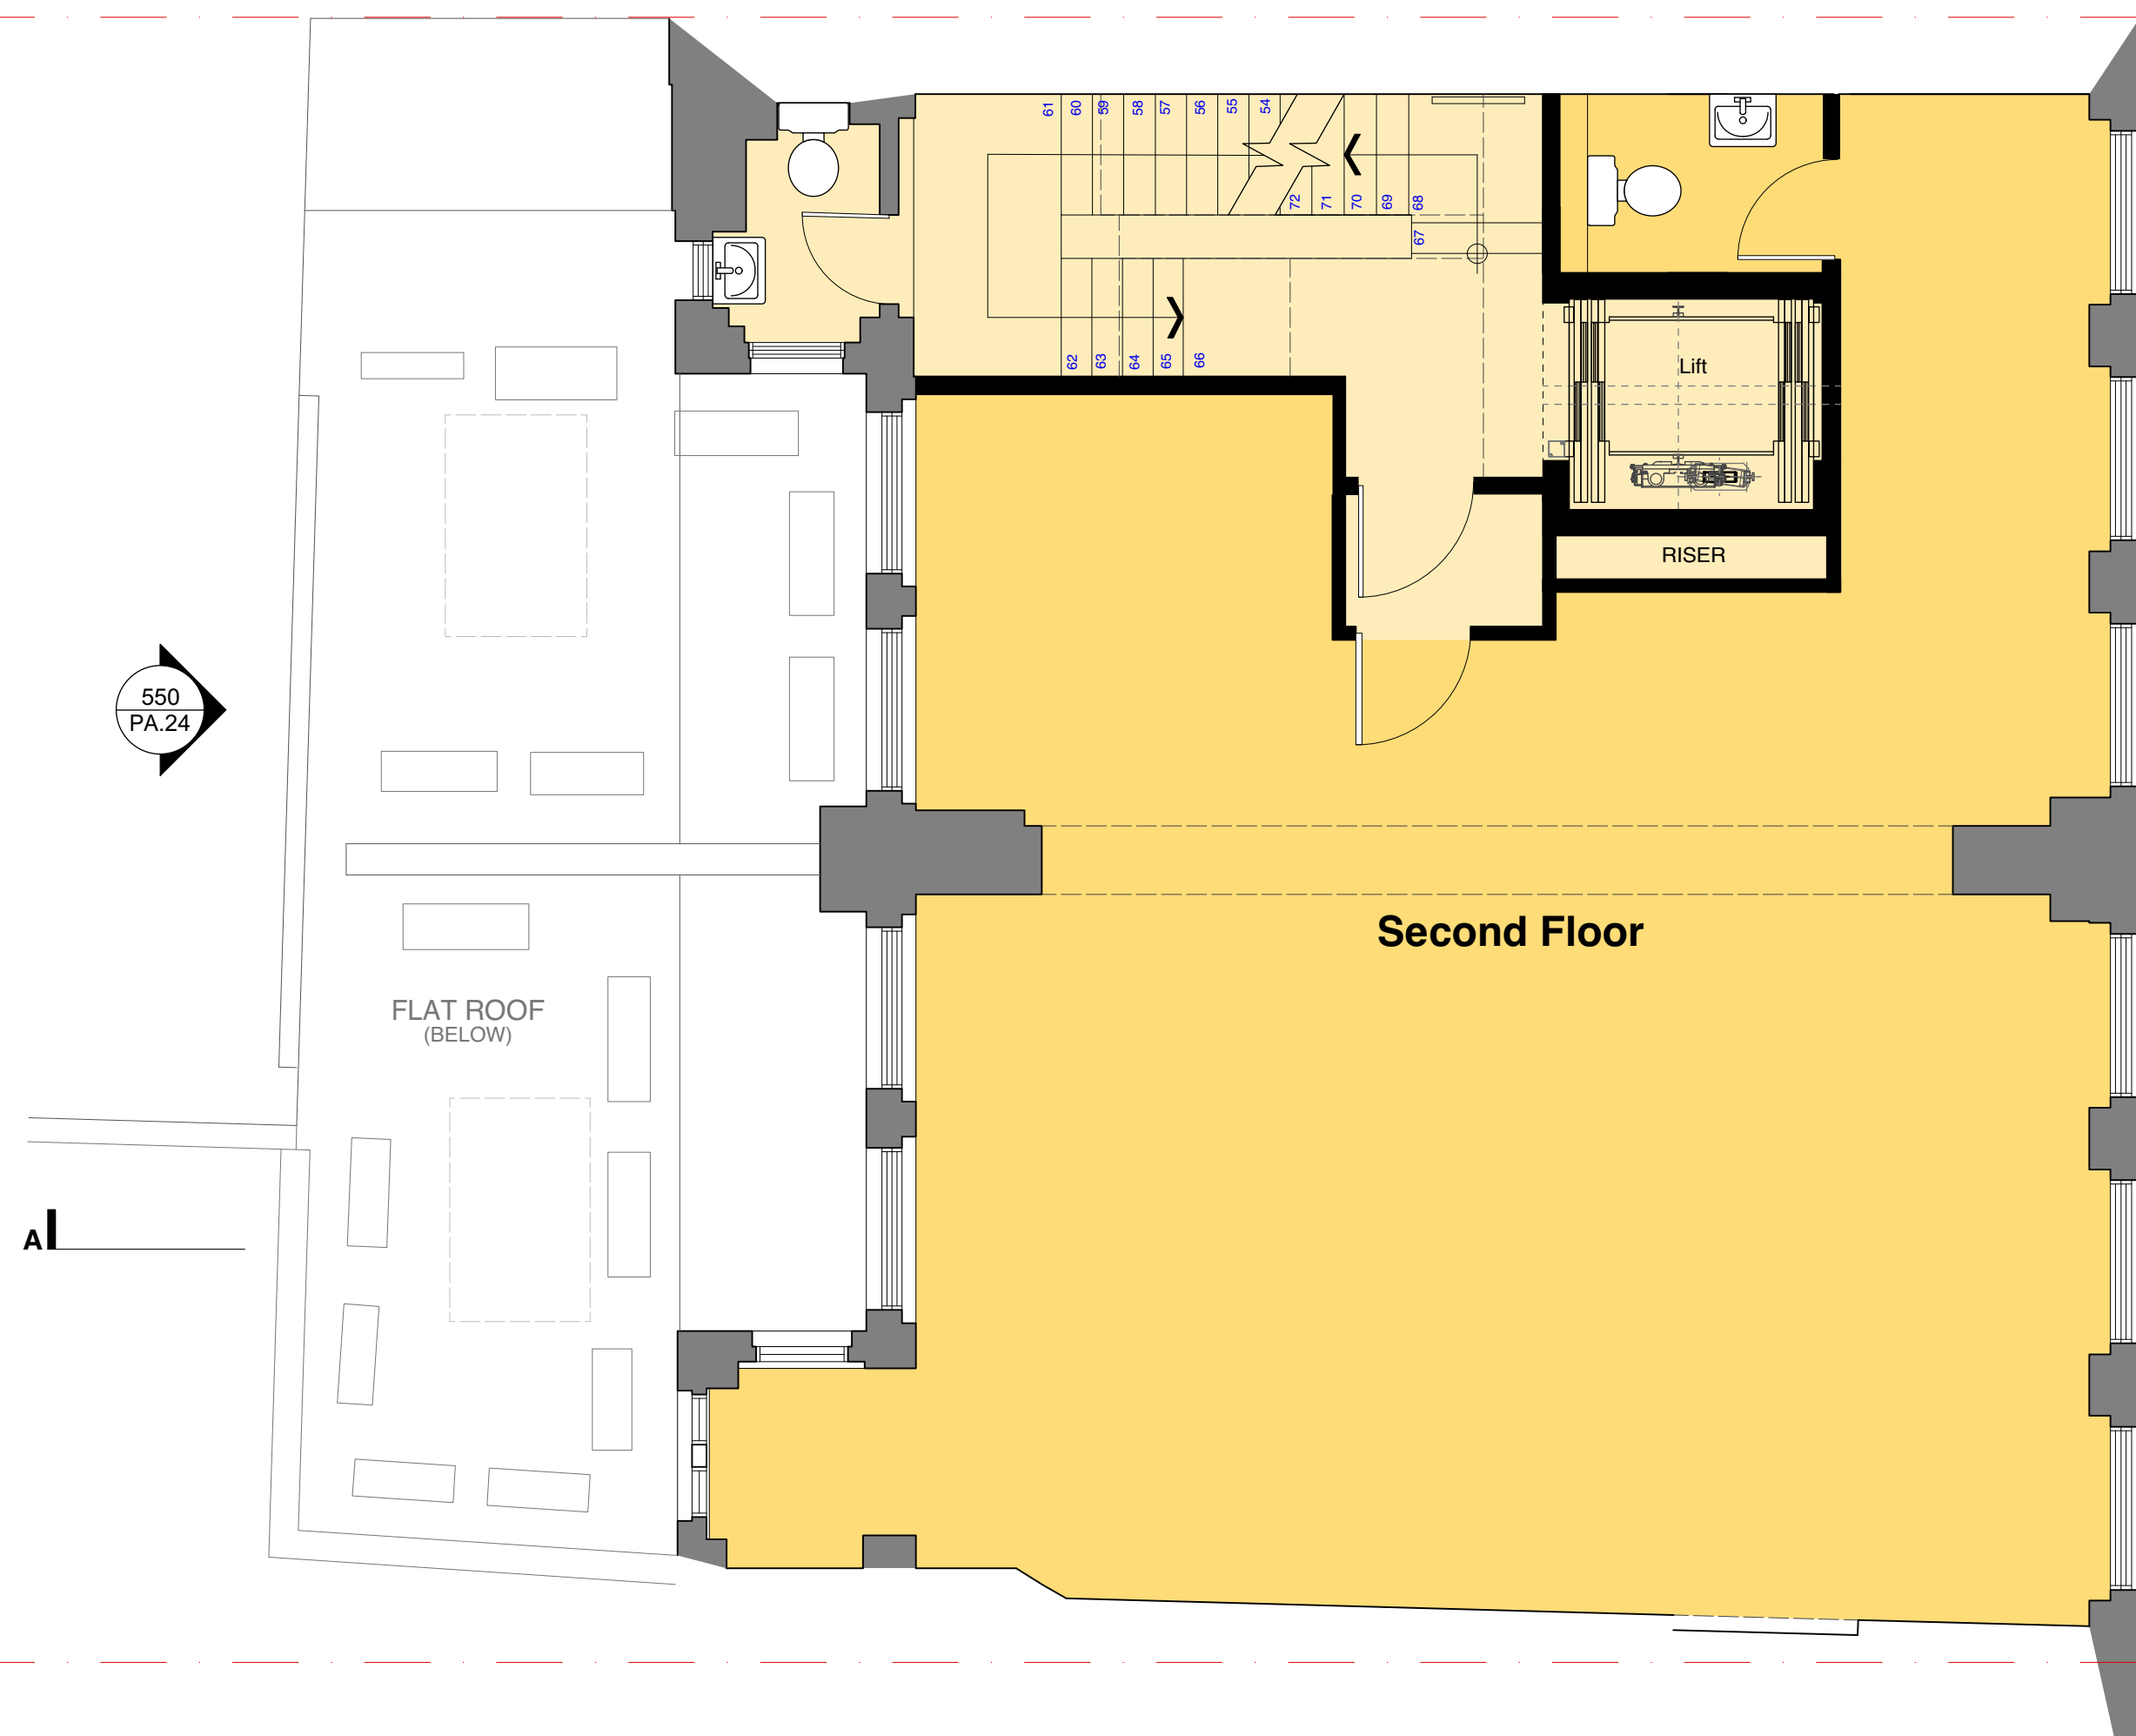

SHAFTESBURY AVENUE
(BELOW)

117 SHAFTESBURY AVENUE


Boundary Line

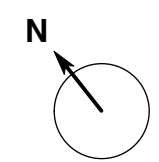

PLANNING

PROJECT	119 SHAFTESBURY AVENUE, LONDON, WC2H 8AE	
CLIENT	CAMBRIDGE CIRCLE LTD.	
SCALE	1:50 @ A1	DATE FEB 20
DWG BY	JAB	REV. P1
CHKD.	GW	DWG NO. 702-EX.17

PROJECT	119 SHAFTESBURY AVENUE, LONDON, WC2H 8AE	
CLIENT	CAMBRIDGE CIRCLE LTD.	
SCALE	1:50 @ A1	DATE FEB 20
DWG BY	JAB	REV. P1
CHKD.	GW	DWG NO. 702-EX.17

DRAWING TITLE	EXISTING SECOND FLOOR PLAN	
 architecture & interior design		
T: 020 7549 2133	2nd Floor	
E: info@gpadlondonltd.com	130 Old Street	
W: www.gpadlondonltd.com	London EC1V 9BD	

EXISTING SECOND FLOOR PLAN

© gpad London Ltd.