


121 SHAFTESBURY AVENUE


Boundary Line

New 800mm x 450mm Exhaust Air Duct to roof level above. To be clad in brick vinyl to match adjacent existing brick

New external fresh air intake louvre/grille to terminate at low level

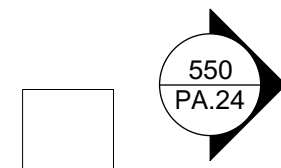

A1

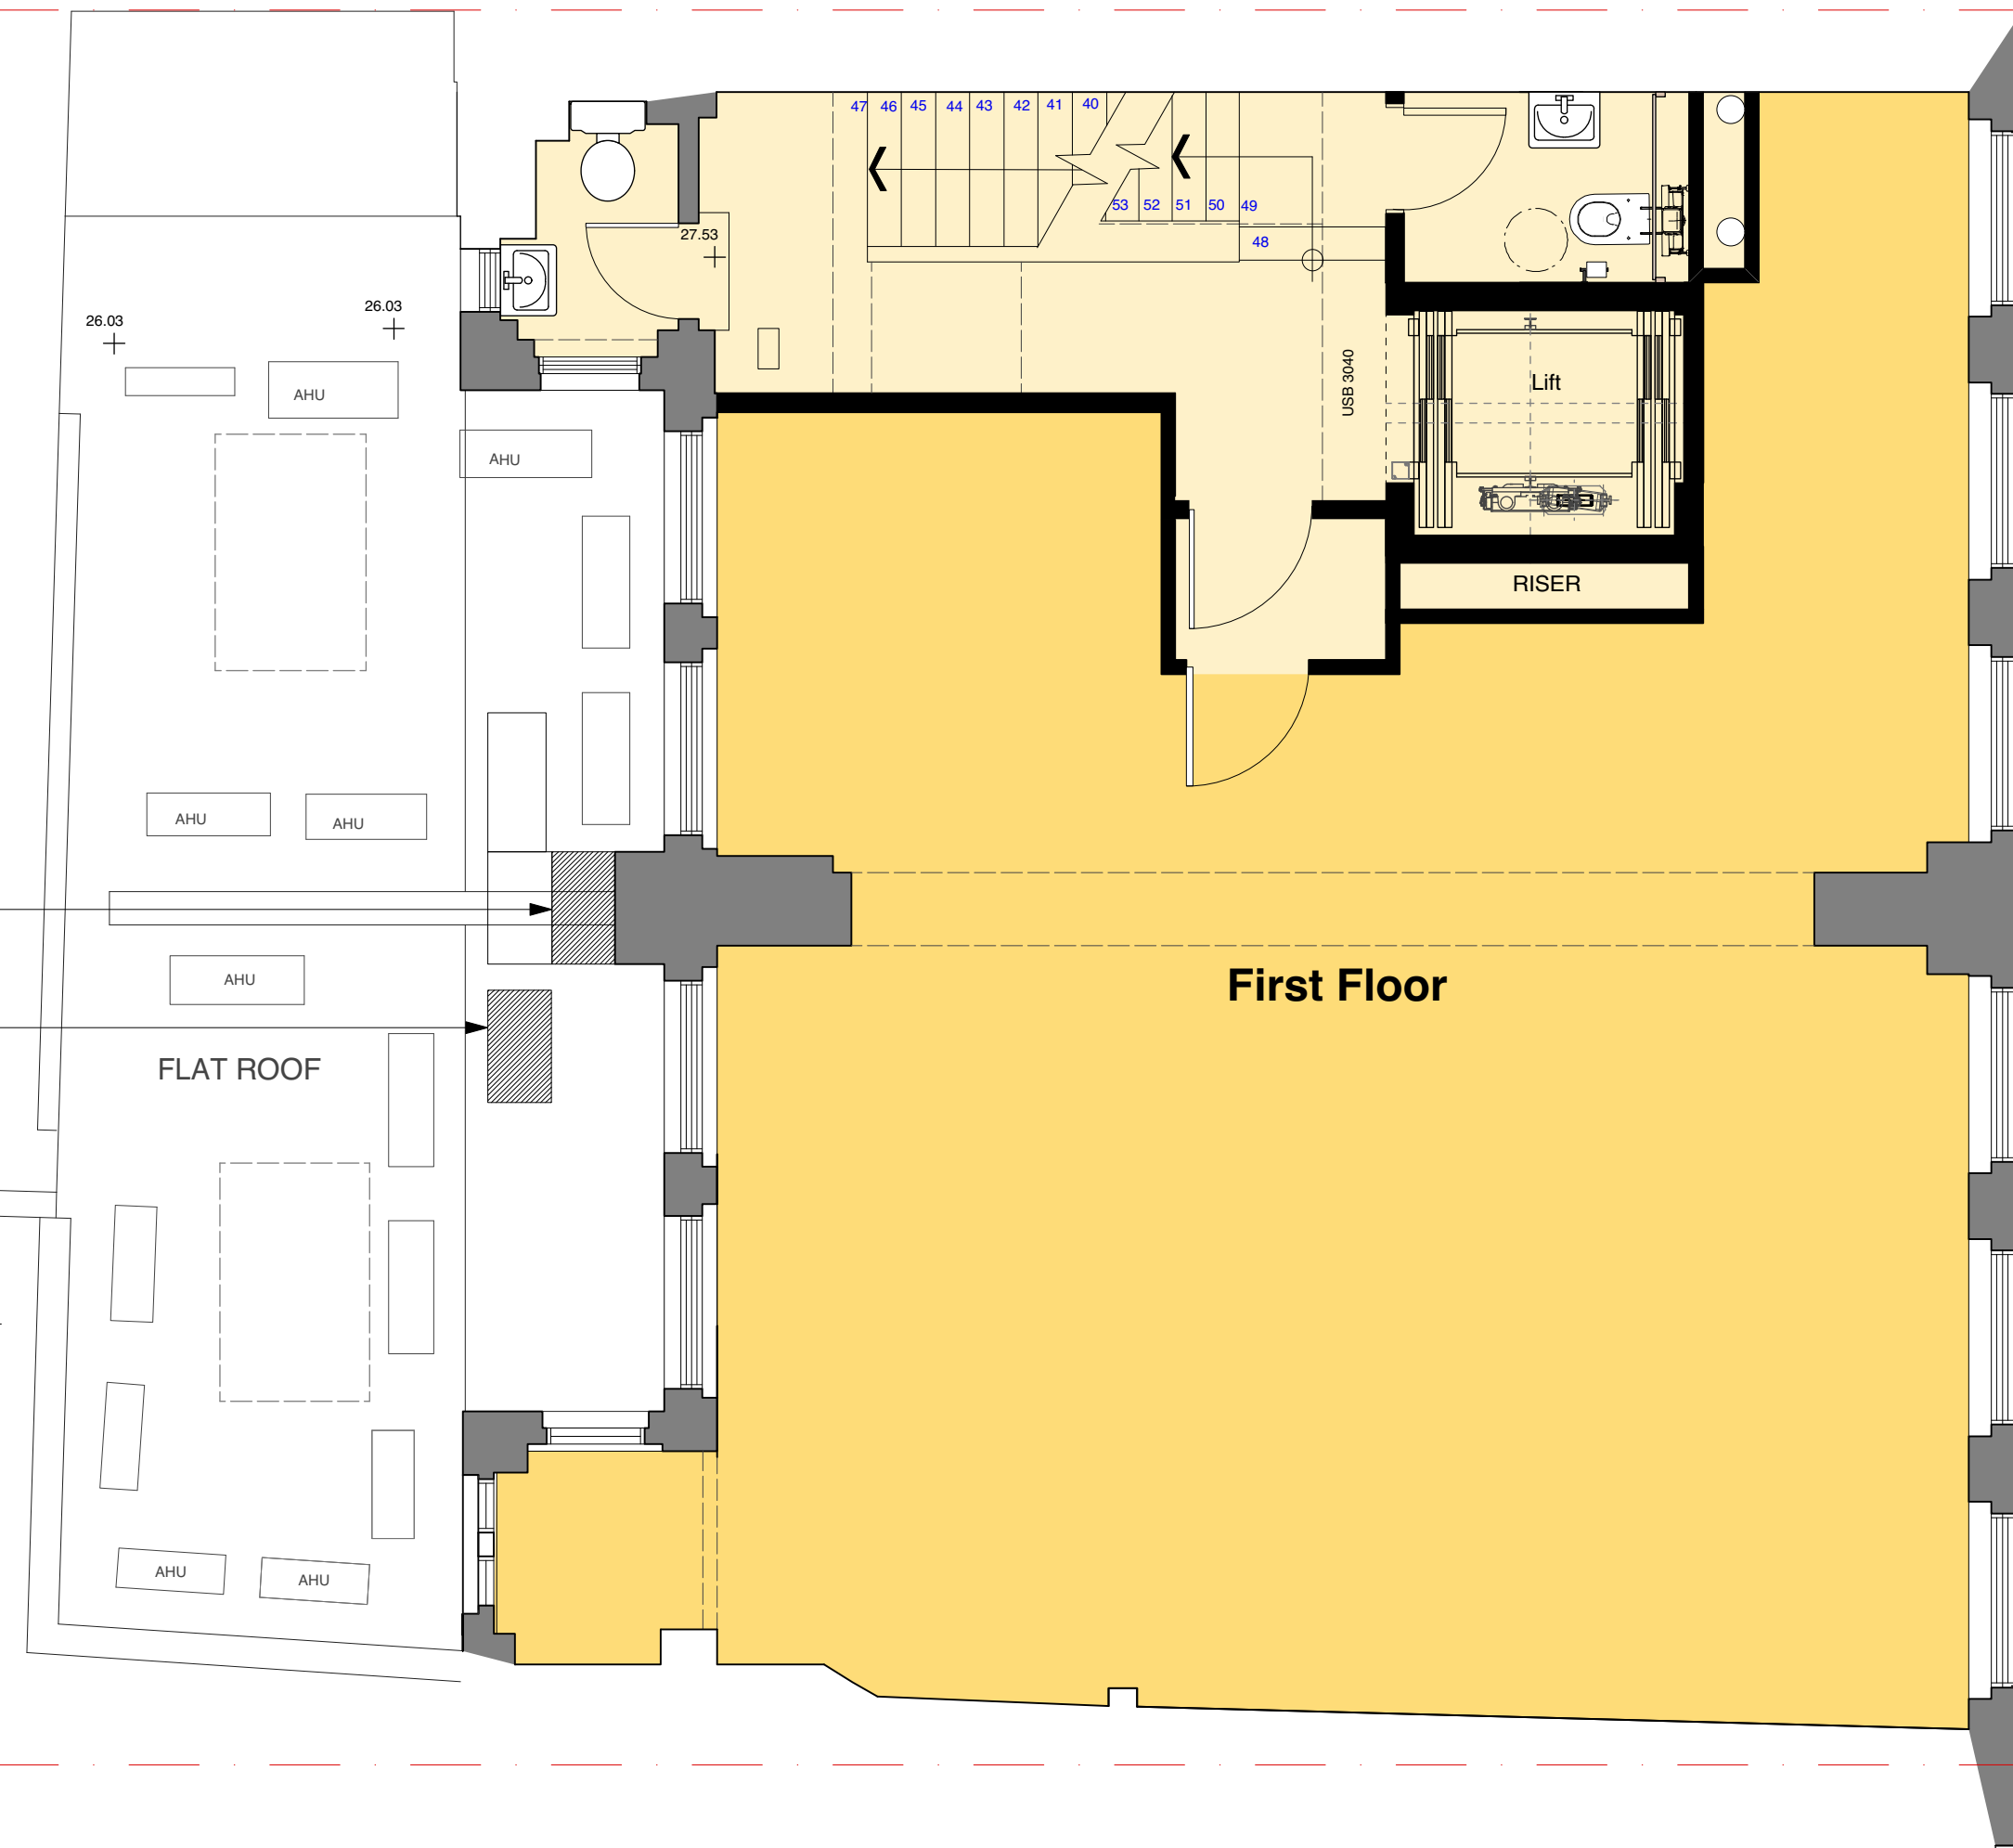


SHAFTESBURY AVENUE (BELOW)

IA.

Boundary Line

117 SHAFTESBURY AVENUE

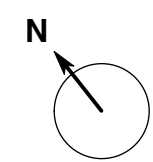

PLANNING

PROJECT 119 SHAFTESBURY AVENUE, LONDON, WC2H 8AE

DRAWING TITLE PROPOSED FIRST FLOOR PLAN

P1	11/11/20	Planning Application
rev.	date	notes

CLIENT CAMBRIDGE CIRCLE LTD.

gpad architecture & interior design

SCALE 1:50 @ A1

DATE FEB 20

DWG BY JAB

REV. P1

T: 020 7549 2133

E: info@gpadlondonltd.com
W: www.gpadlondonltd.com

2nd Floor
130 Old Street
London EC1V 9BD

© gpad London Ltd.

CHKD. GW DWG NO. 702-PA.16

PROPOSED FIRST FLOOR PLAN