



MH	Size	Depth to Invert	Comment
01	590x500	400mm	.
02	610x460	470mm	.
03	610x460	570mm	.
04	610x460	550mm	Includes Interceptor

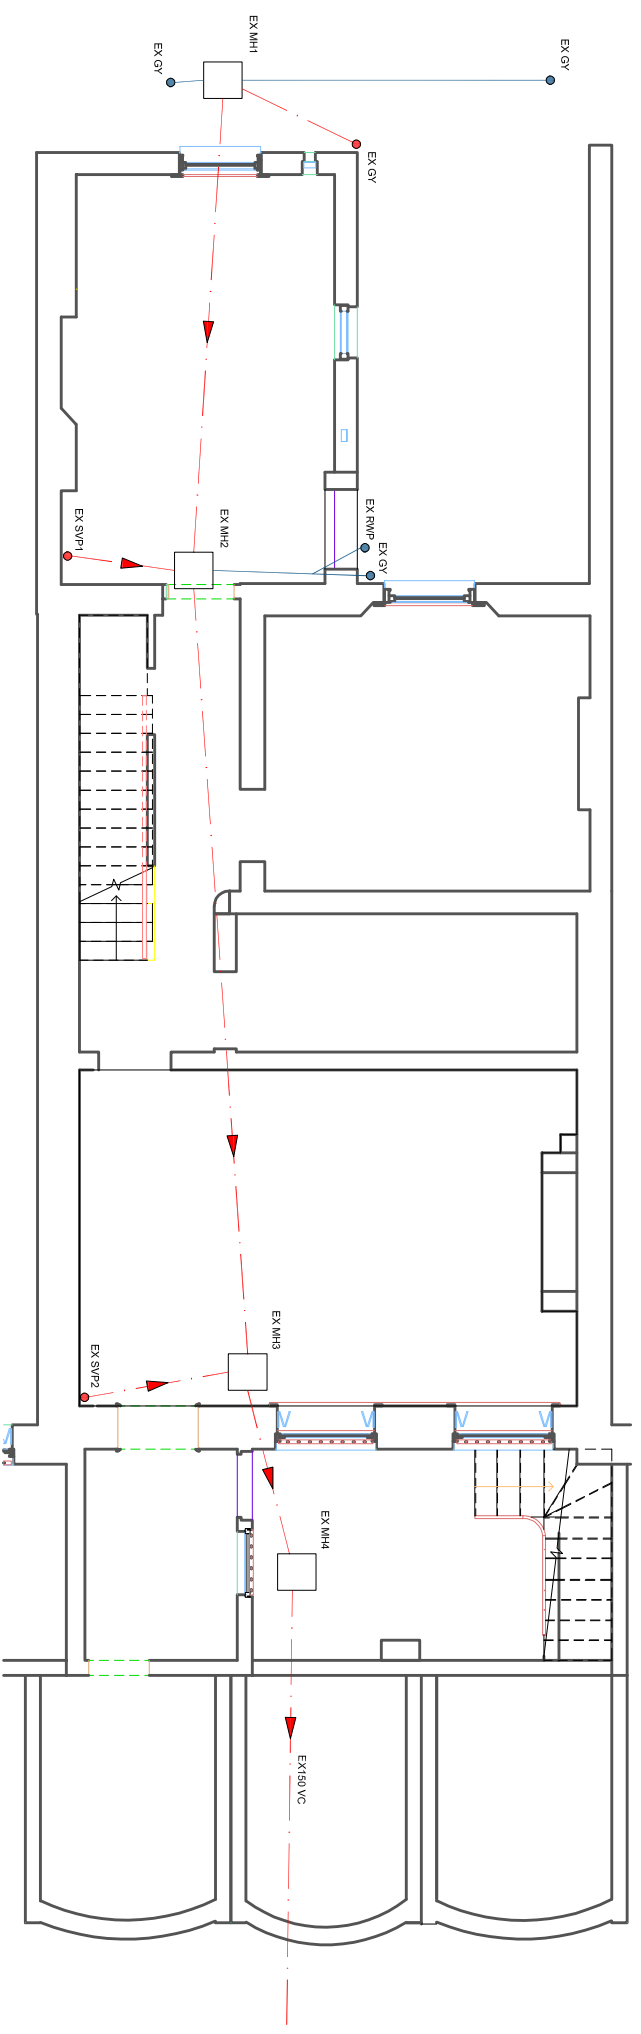

Existing Drainage Plan
1:50

 

No.	Rev.	Description	Date

CLIENT:	Overbury
ARCHITECT:	Saunders Boston
CONTRACTOR:	Overbury
PROJECT MANAGER:	

ROSS & PARTNERS
 Consulting Civil & Structural Engineers
 1 Barbican Street, Chertsey, Surrey, Middlesex, Surrey, UK
 London, EC1V 3NU Tel: 020 755 360 50

JOB TITLE		Project Gamma	
SHEET TITLE			
Existing Drainage Plan			
DATE	ISSUED BY	DATE	ISSUED BY
STATUS	CONSTRUCTION	SCALE	1:100 @ A1
PROJECT NO.	2020_01 - DR - 201		REV.