
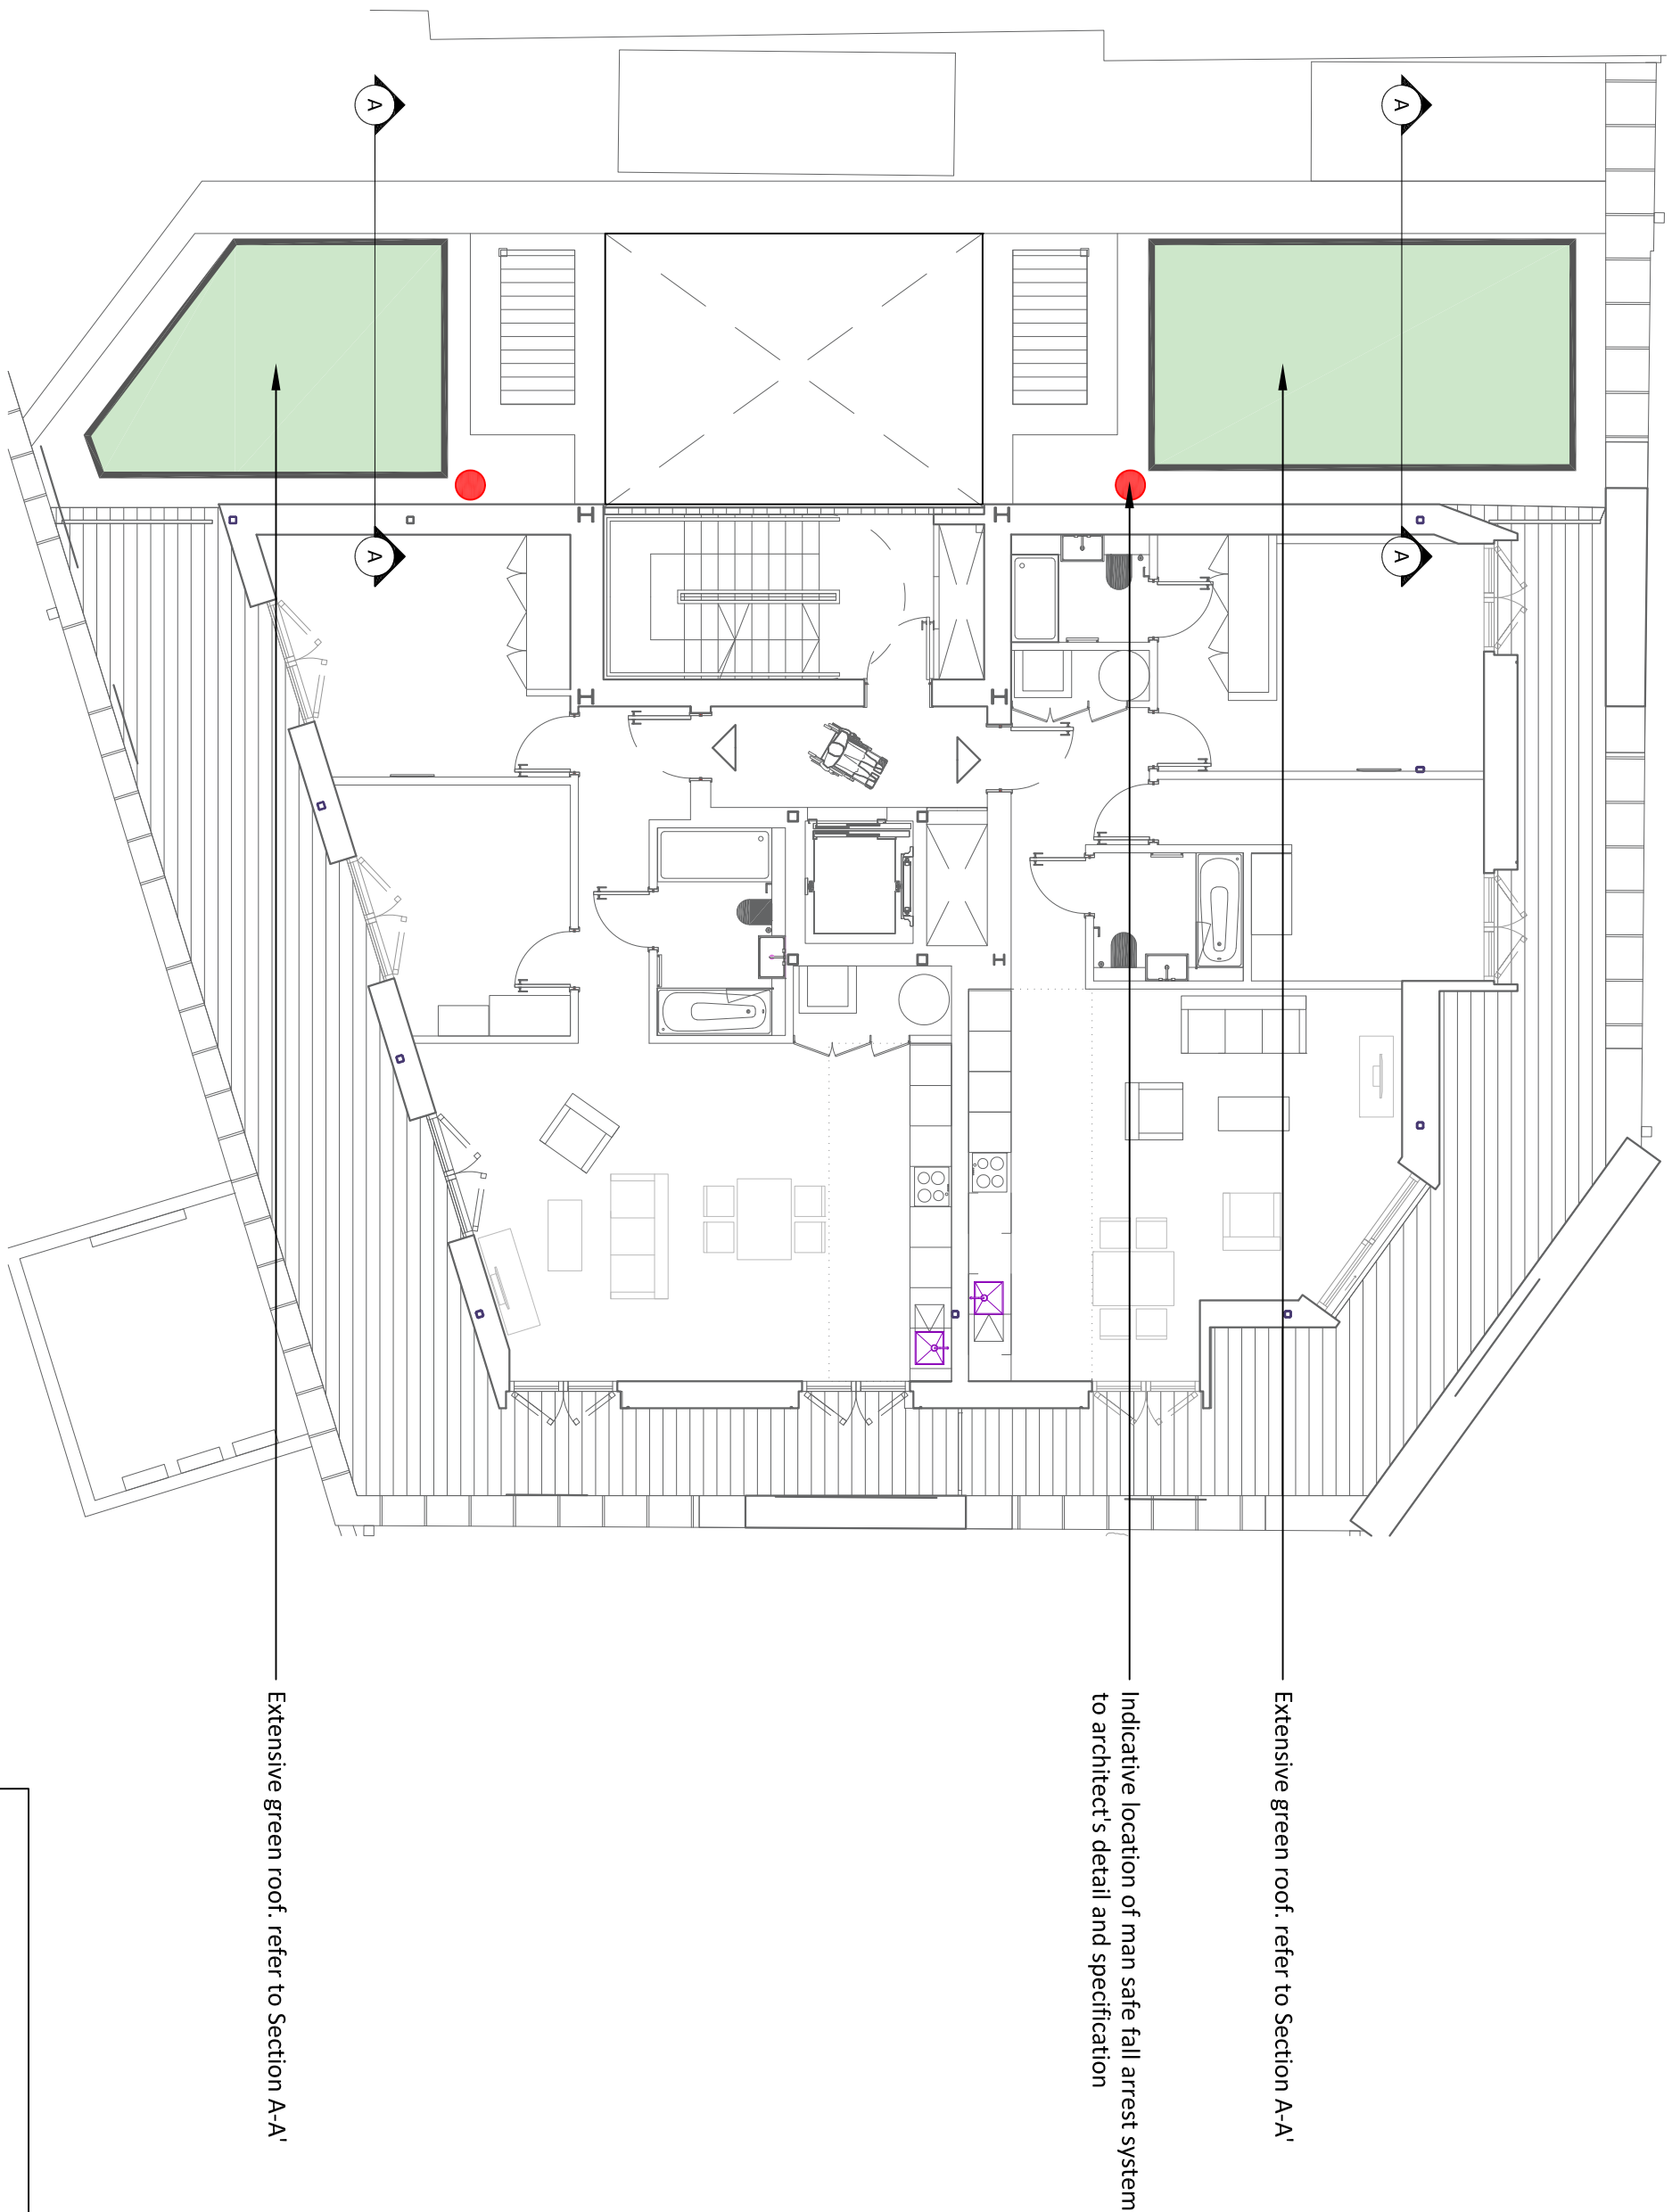


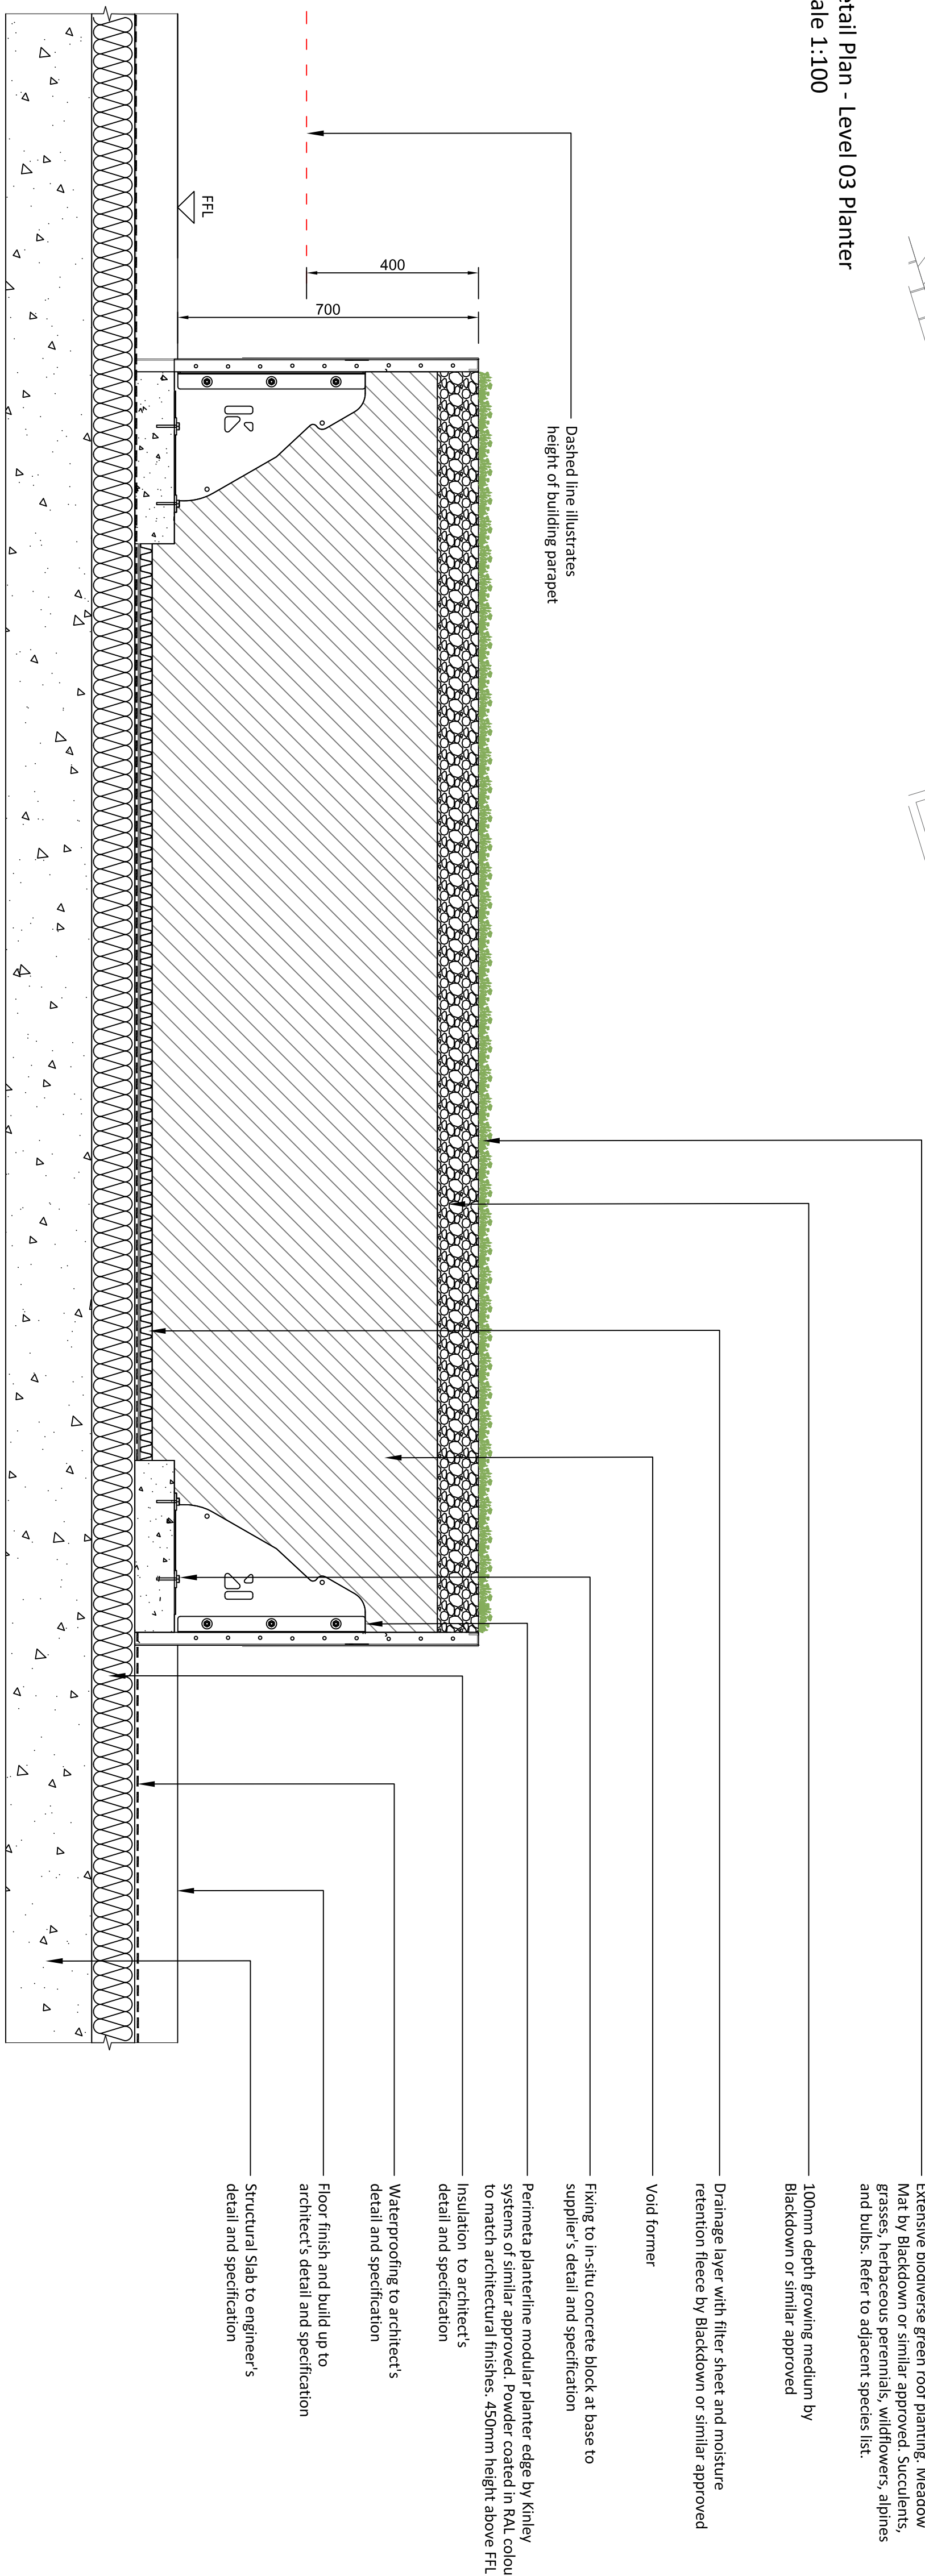

Detail Plan - Level 03 Planter
Scale 1:100

[illegible]

Species List for extensive biodiverse green roof planting