


Do not scale this drawing. Contractor to confirm all dimensions on site. Notify architect immediately of any discrepancies.

Revisions:  
00 VS 30.09.19 Issued for information  
01 MW 31.01.20 Issued for information  
02 MW 10.02.20 Roof plant overlay & levels added following Vabel request. Issued for information.  
03 MW 24.04.20 Louvre enclosure added. Issued for Construction.

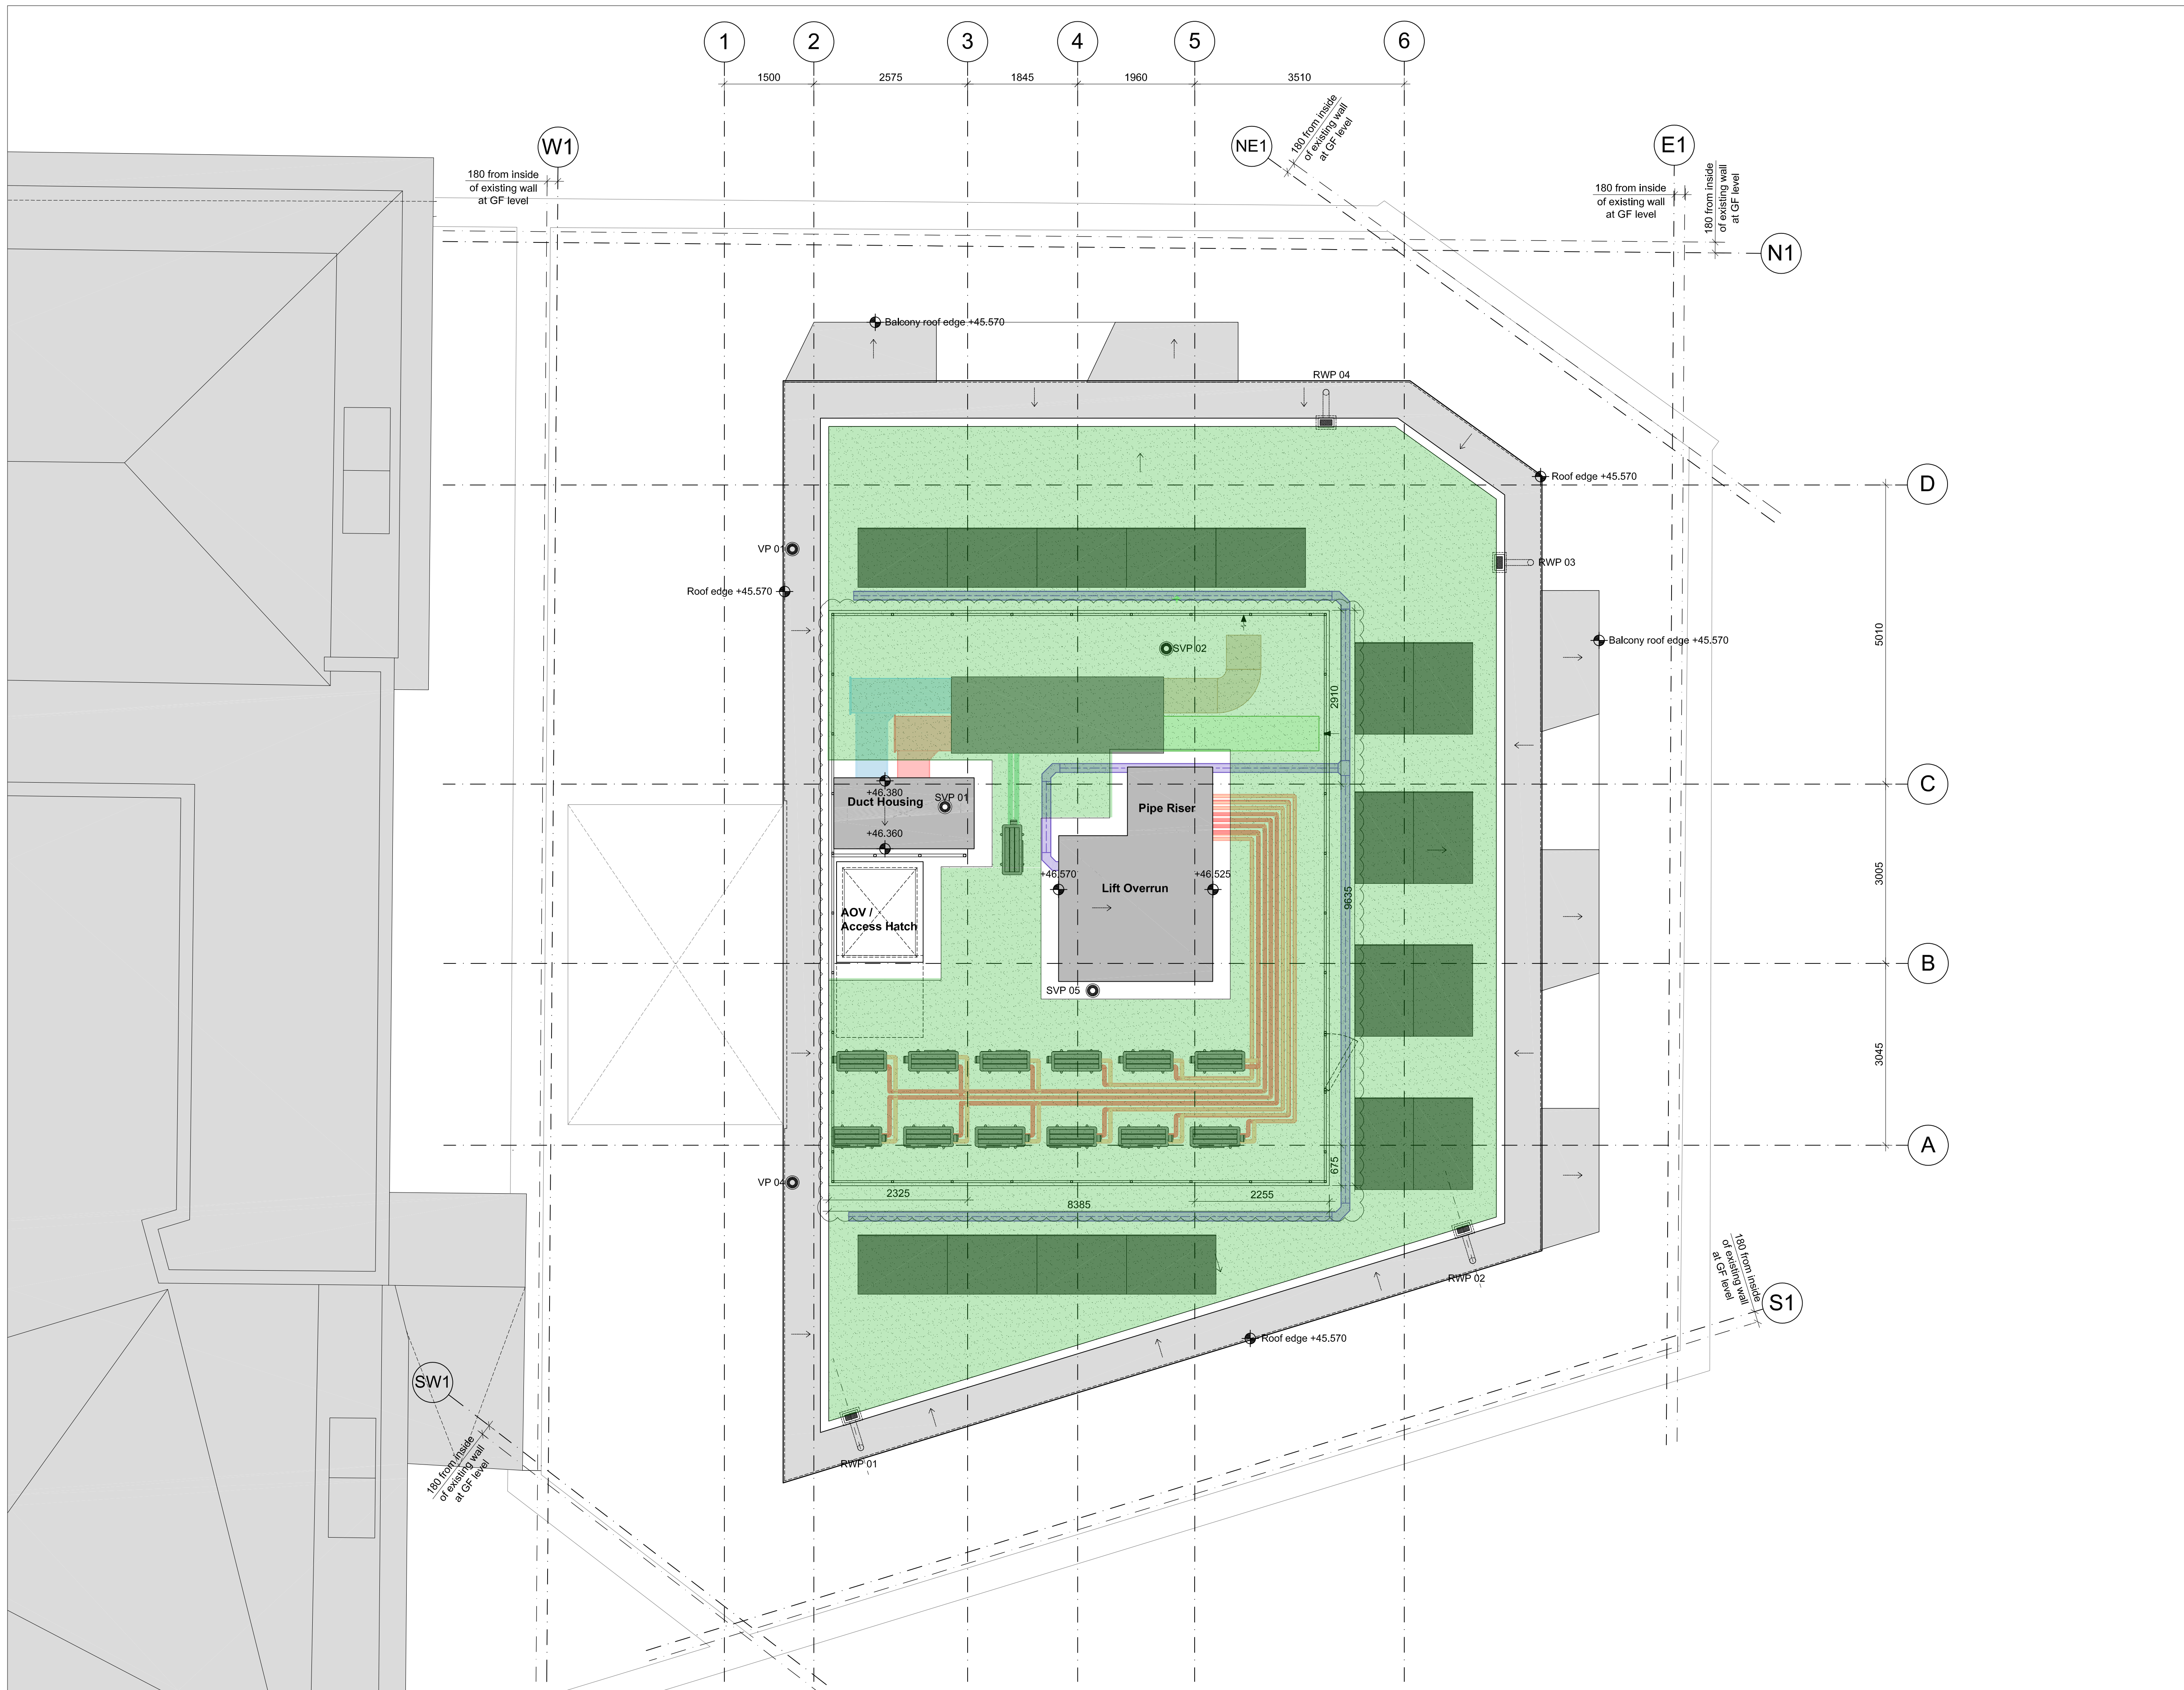

Extend of green roof - Wildflower seed mix

Key Plan




Winchester House 1-3 Brixton Road London SW9 6DE  
T 020 7251 0781 W formationarchitects.co.uk

Project  
187 Kentish Town Road  
Kentish Town  
London  
NW1 8PD

Client  
Vabel

Drawing Title  
Level 5 Roof  
GA Plan

 

Drawn by MW Checked by KN Scale 1:50@A1

Status  
For Information

Job number 6721 Drawing number LP(0)005 Revision 03