


Lower Ground Floor Plan

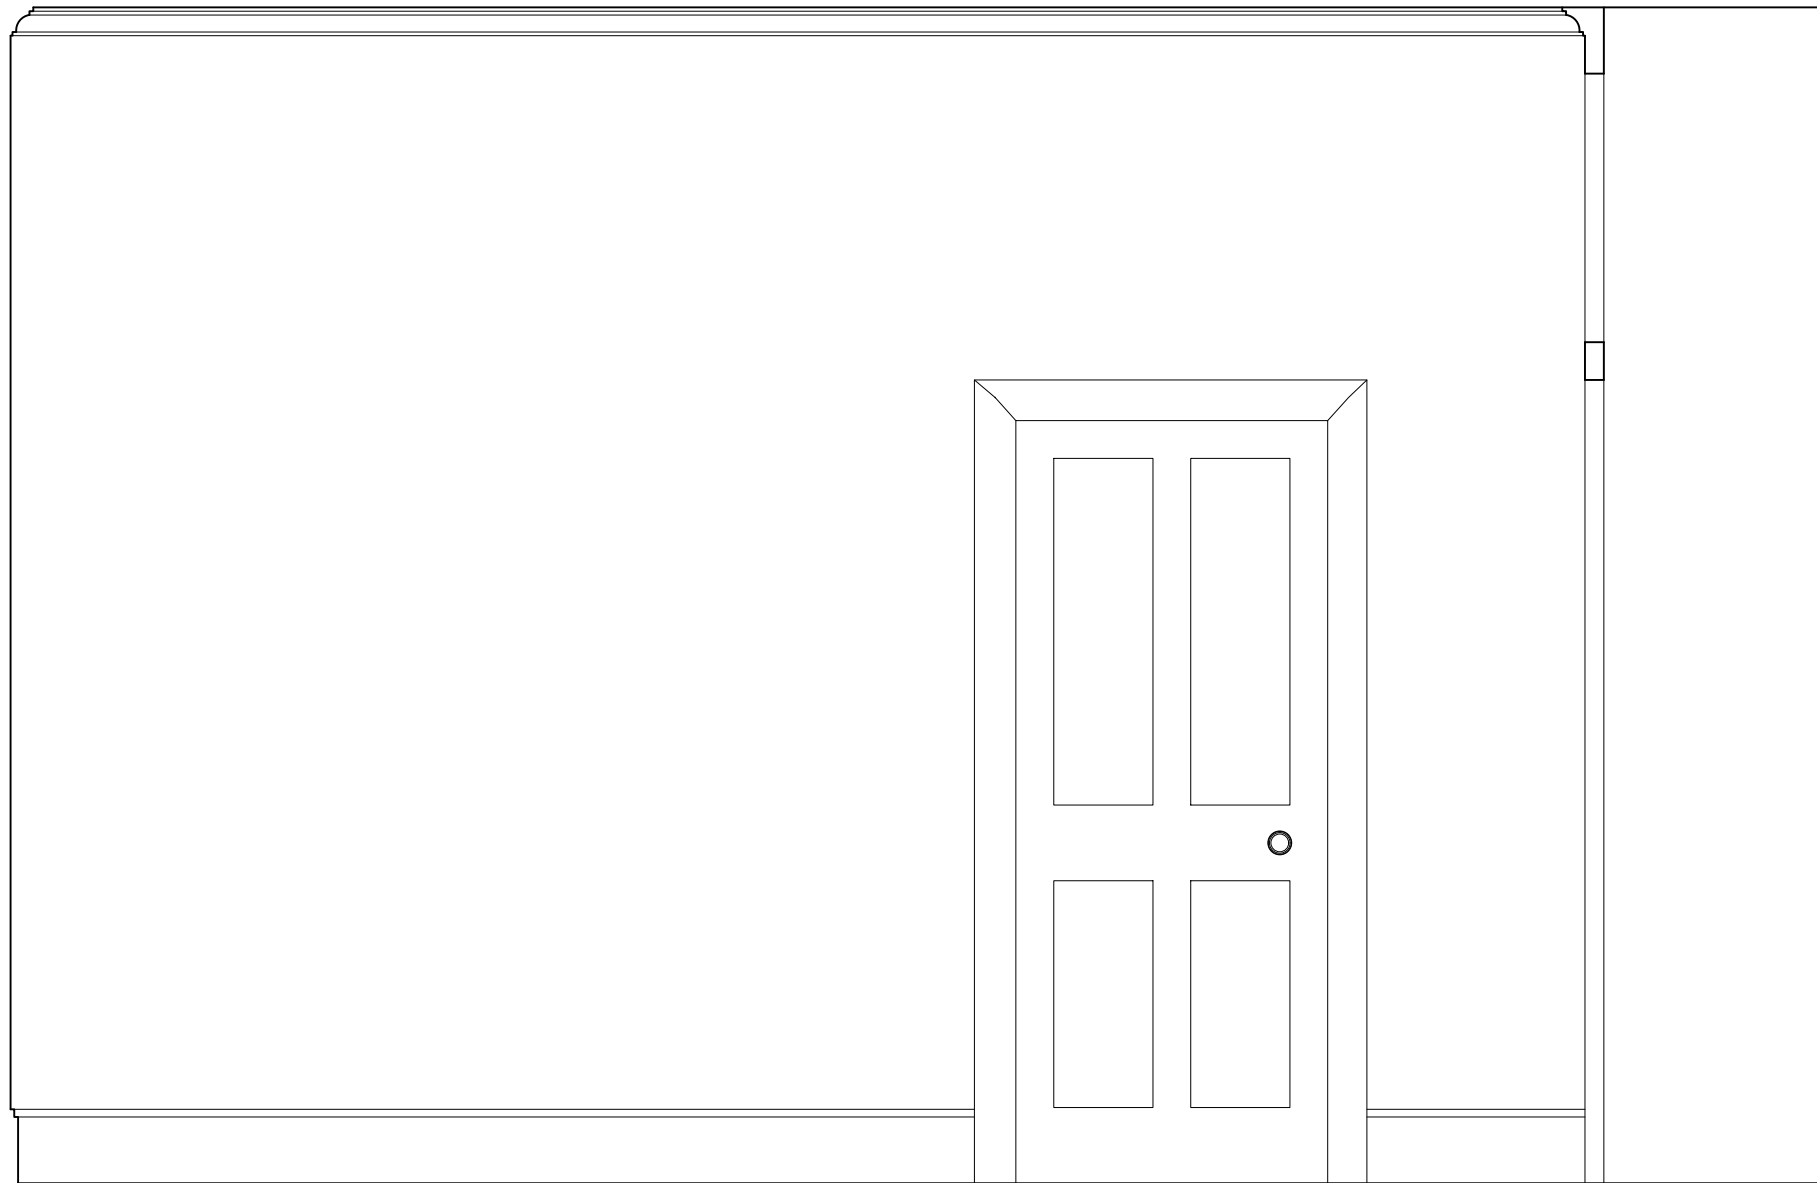

Internal Elevation\_Existing

Job <b>55 Cumberland Terrace</b>		Title <b>Internal Elevations</b>		Rev	Date	Notes	<p>Copyright of this drawing and contents remain with Collett ~ Zarzycki.          Do not scale from drawings. The Contractor is to verify dimensions on site prior to the commencement of work. Any discrepancies are to be reported to the Architect / Supervising Officer immediately.          All work must comply with the current Building Regulations and Local Byelaws.          No materials are to be used or method of workmanship employed unless conformity with the current Codes of Practice &amp; British Standards is ensured.</p>	<p><b>COLLETT ~ ZARZYCKI</b>          2B FERNHEAD ROAD LONDON W9 3ET          TEL. 020 8969 6967 FAX. 020 8960 6480 E-MAIL          mail@czltd.co.uk</p>
Date 2020.10.19	Scale 1:20 @A3	Number 2001 - 3000	Rev -					