


Ground Floor Plan

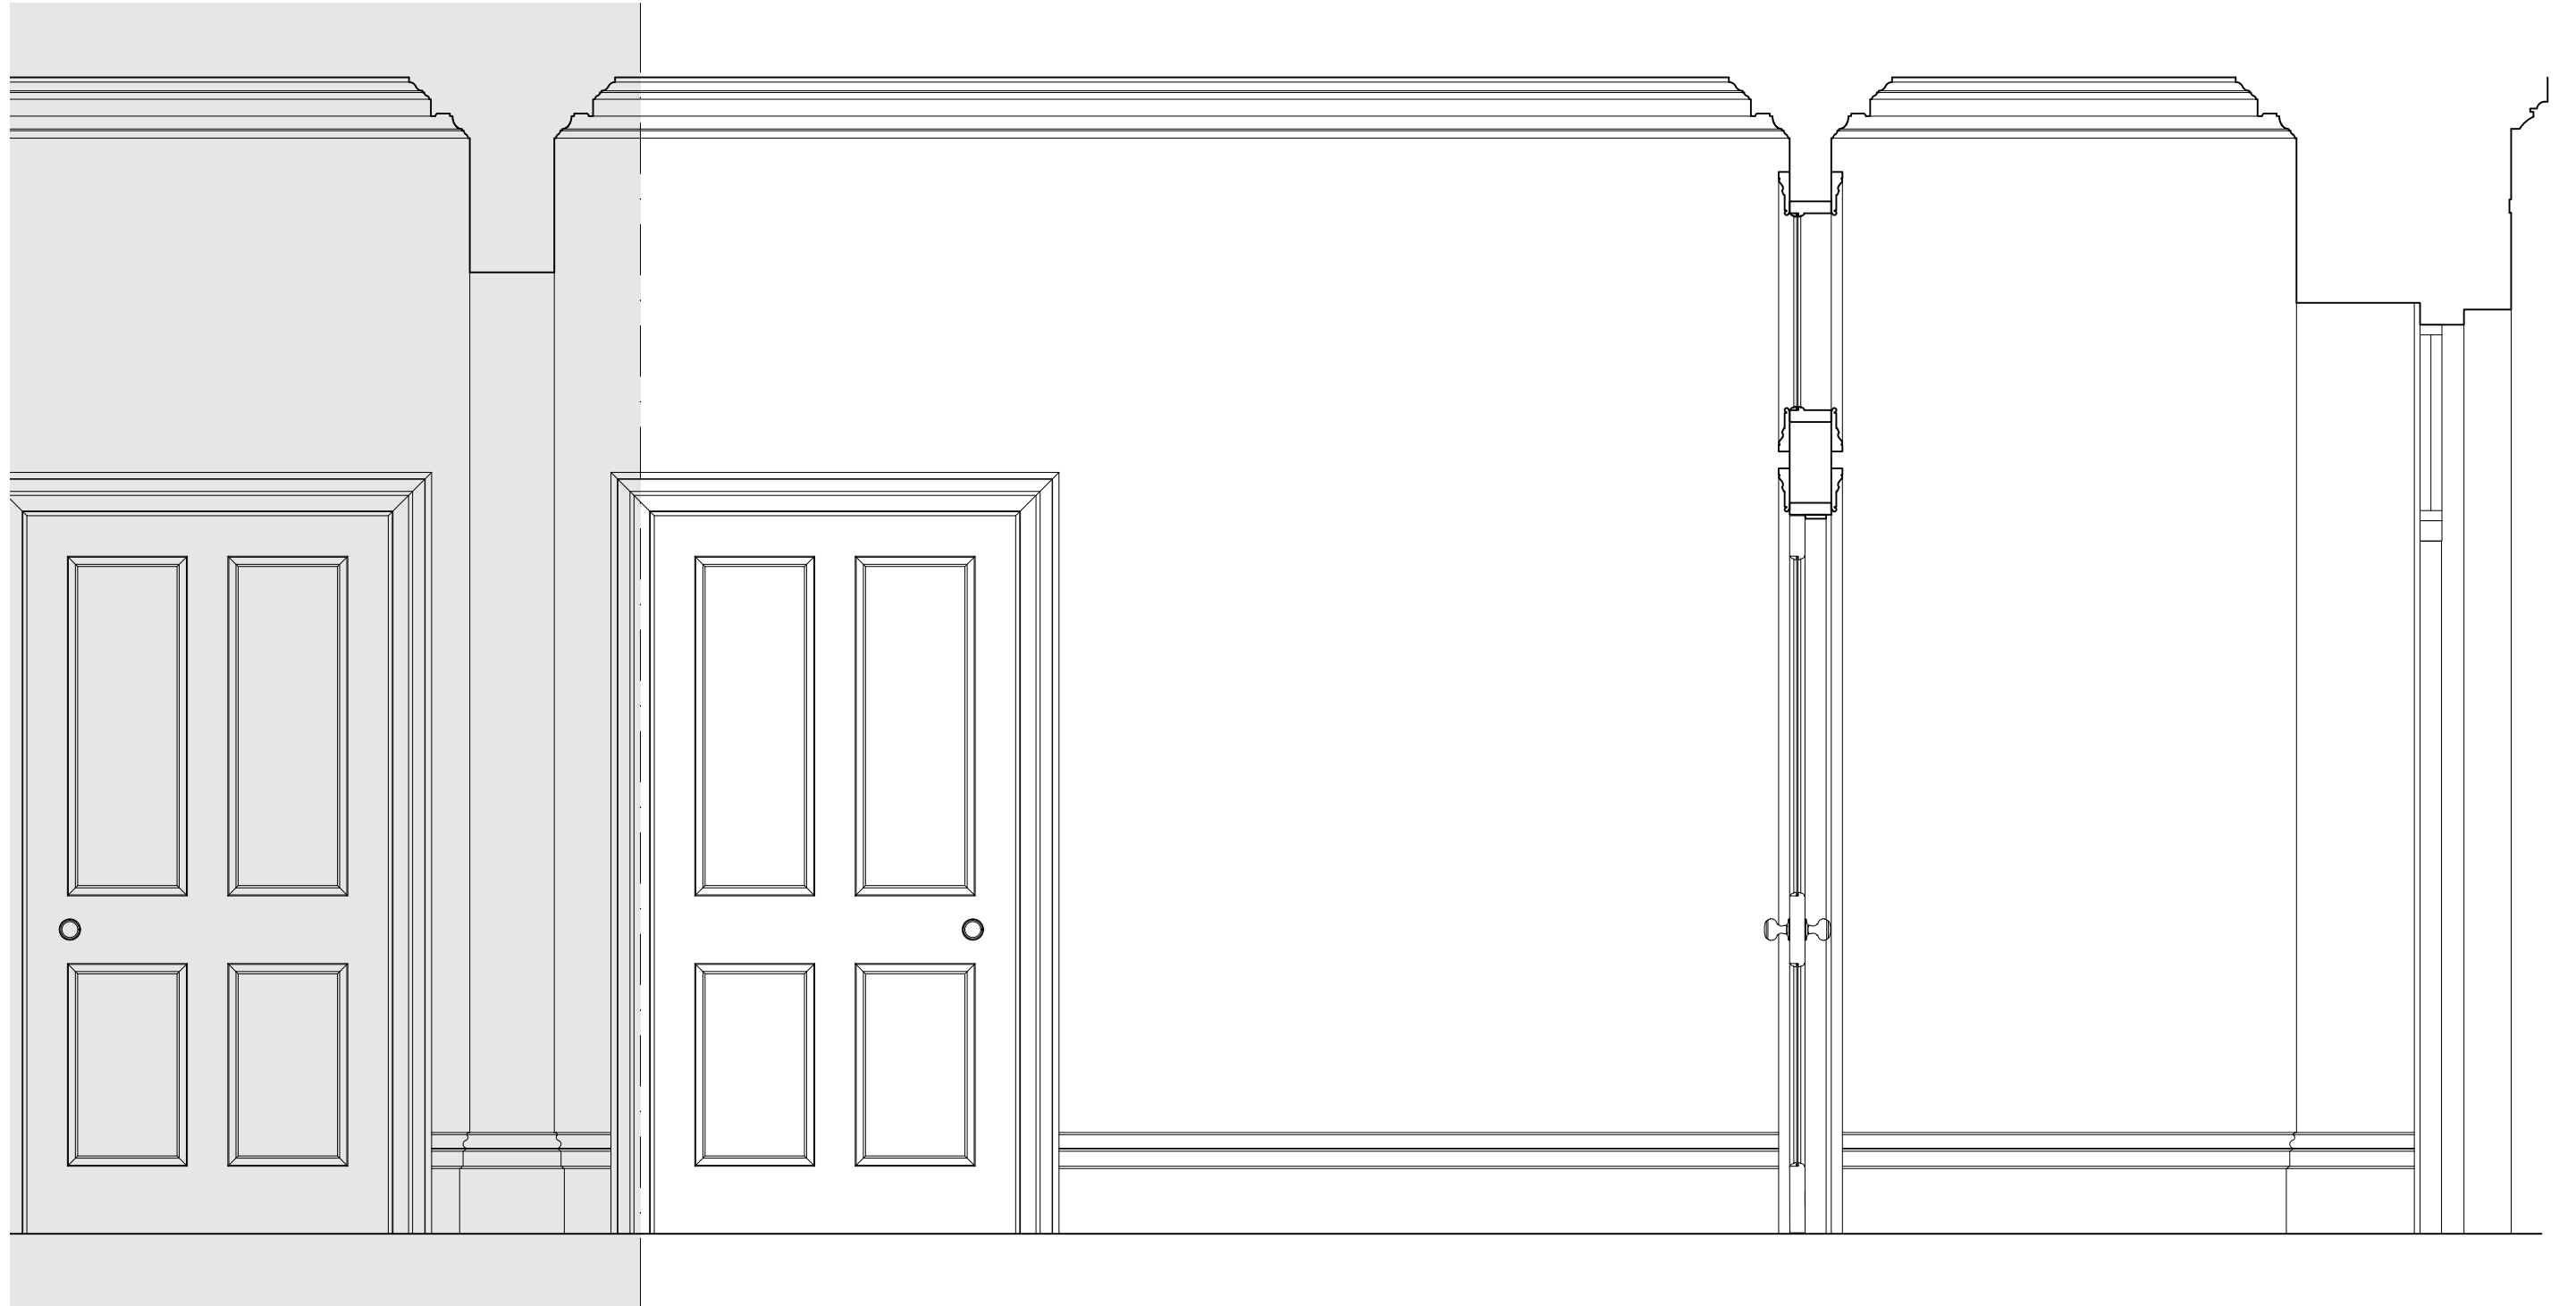

Internal Elevation_Proposed

Job 55 Cumberland Terrace		Title Internal Elevations	
Date 2020.10.19	Scale 1:20 @A3	Number 2001 - 3011	Rev -

Rev	Date	Notes

Copyright of this drawing and contents remain with Collett ~ Zarzycki.
 Do not scale from drawings. The Contractor is to verify dimensions on site prior to the commencement of work. Any discrepancies are to be reported to the Architect / Supervising Officer immediately.
 All work must comply with the current Building Regulations and Local Byelaws.
 No materials are to be used or method of workmanship employed unless conformity with the current Codes of Practice & British Standards is ensured.

COLLETT ~ ZARZYCKI
 2B FERNHEAD ROAD LONDON W9 3ET
 TEL. 020 8969 6967 FAX. 020 8960 6480 E-MAIL
 mail@czltd.co.uk