


1 Garage plan

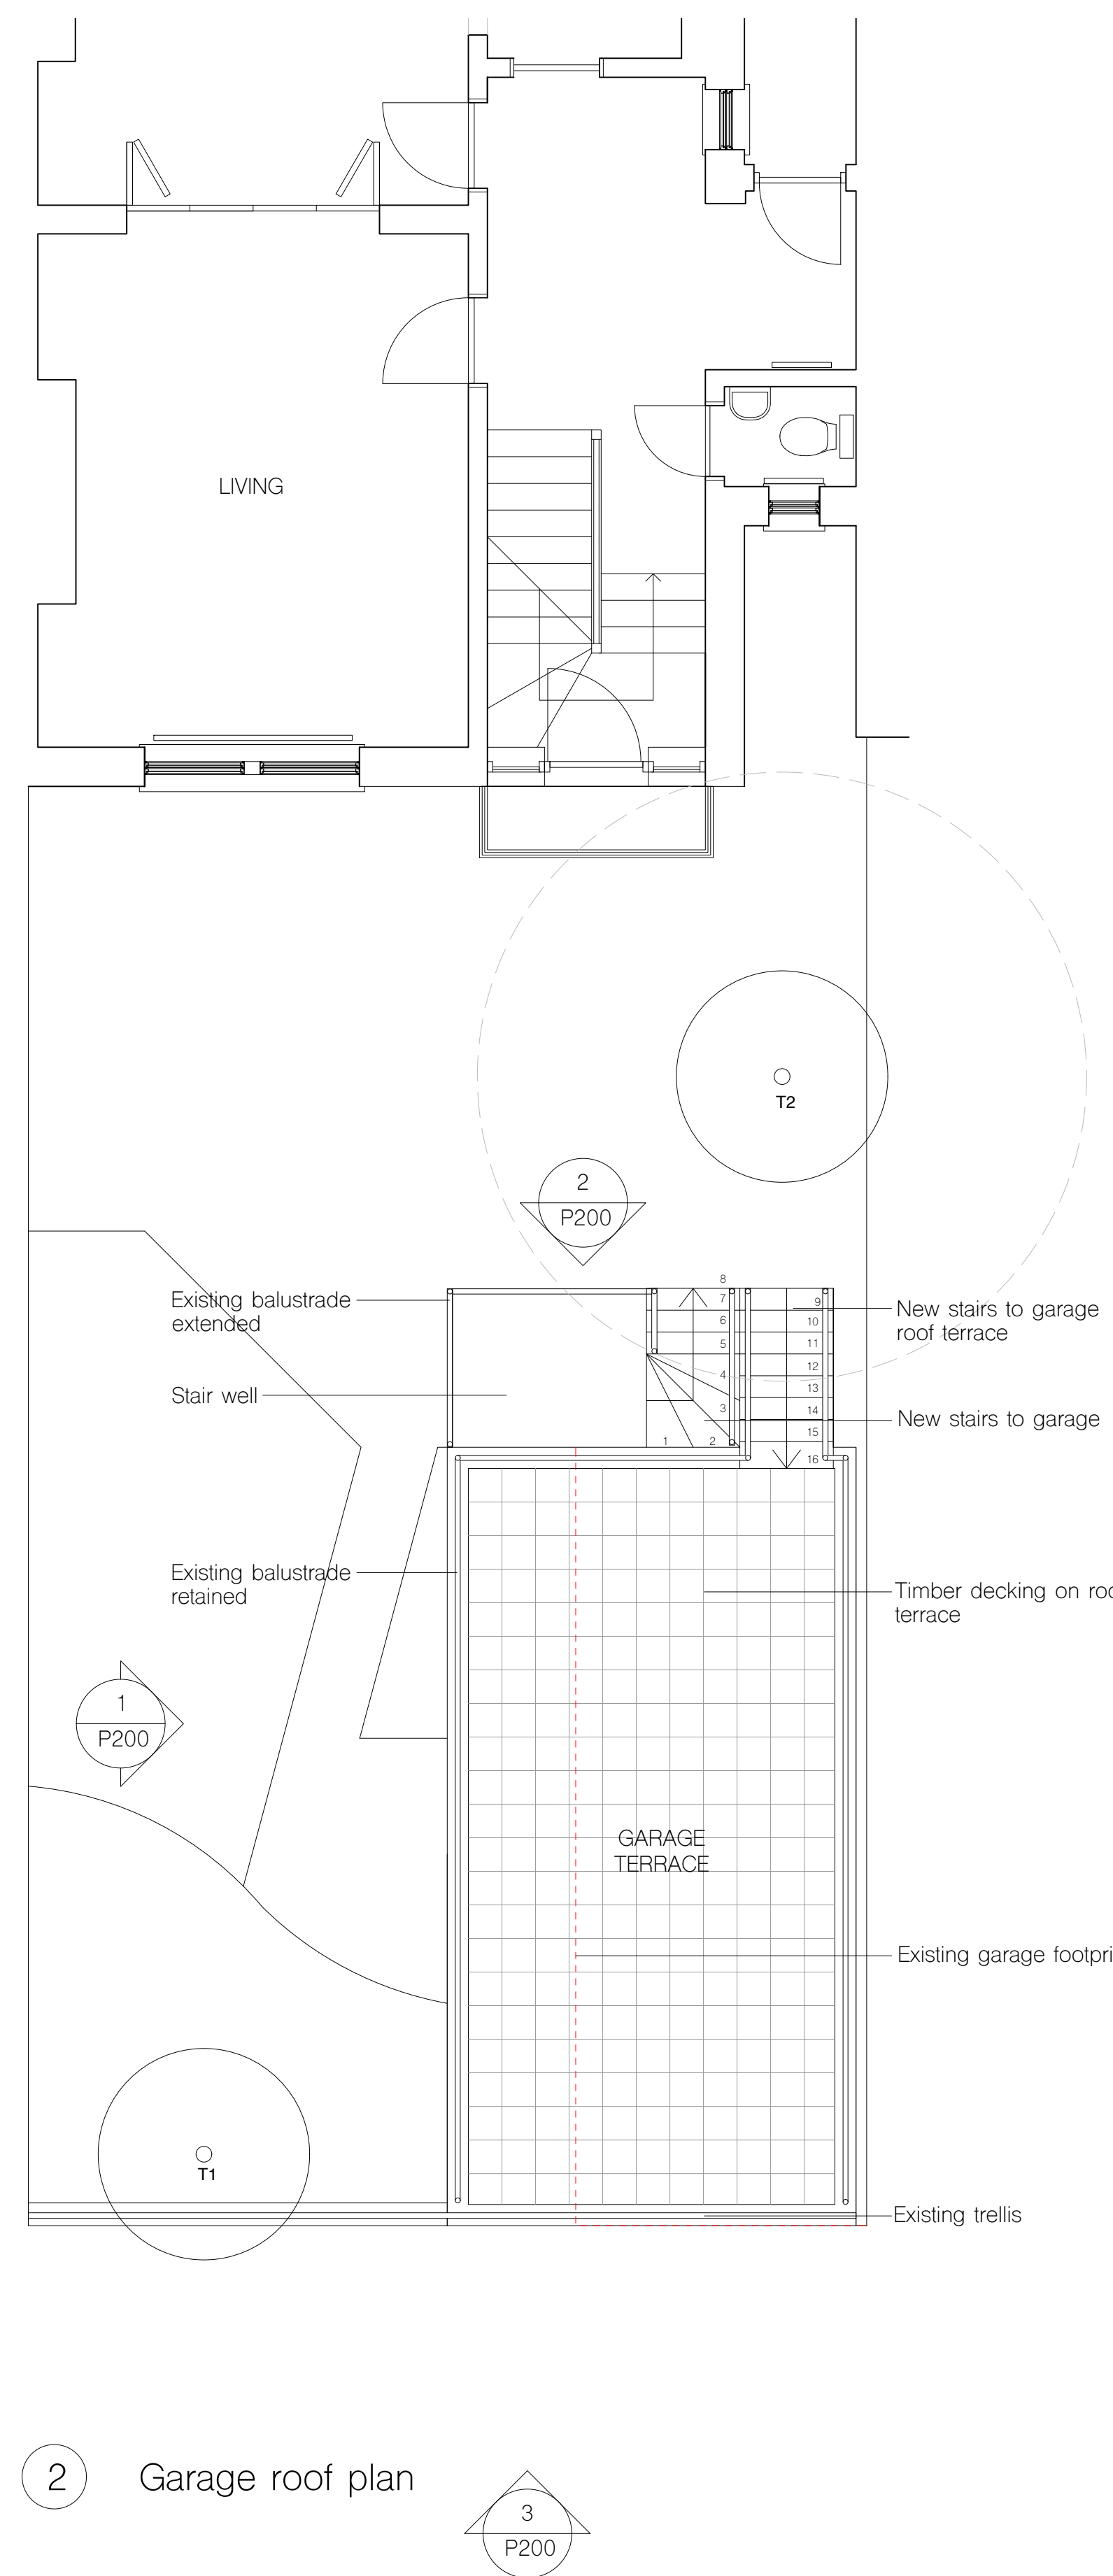

2 Garage roof plan

notes

All information subject to design development and site verification.

This drawing is the property of ROAR Architects Limited. No disclosure or copy of it may be made without written permission. This drawing is for planning purposes only, no guarantee is given to its accuracy or correctness and is subject to site verification.

project

11 Gainsborough Gardens
Hampstead
NW3 1BJ

client

architect

ROAR

drawing title

proposed garage plans

scale at A1 scale at A3 date
1:50 1:100 09.20

job no. drawing rev.
133 P100

