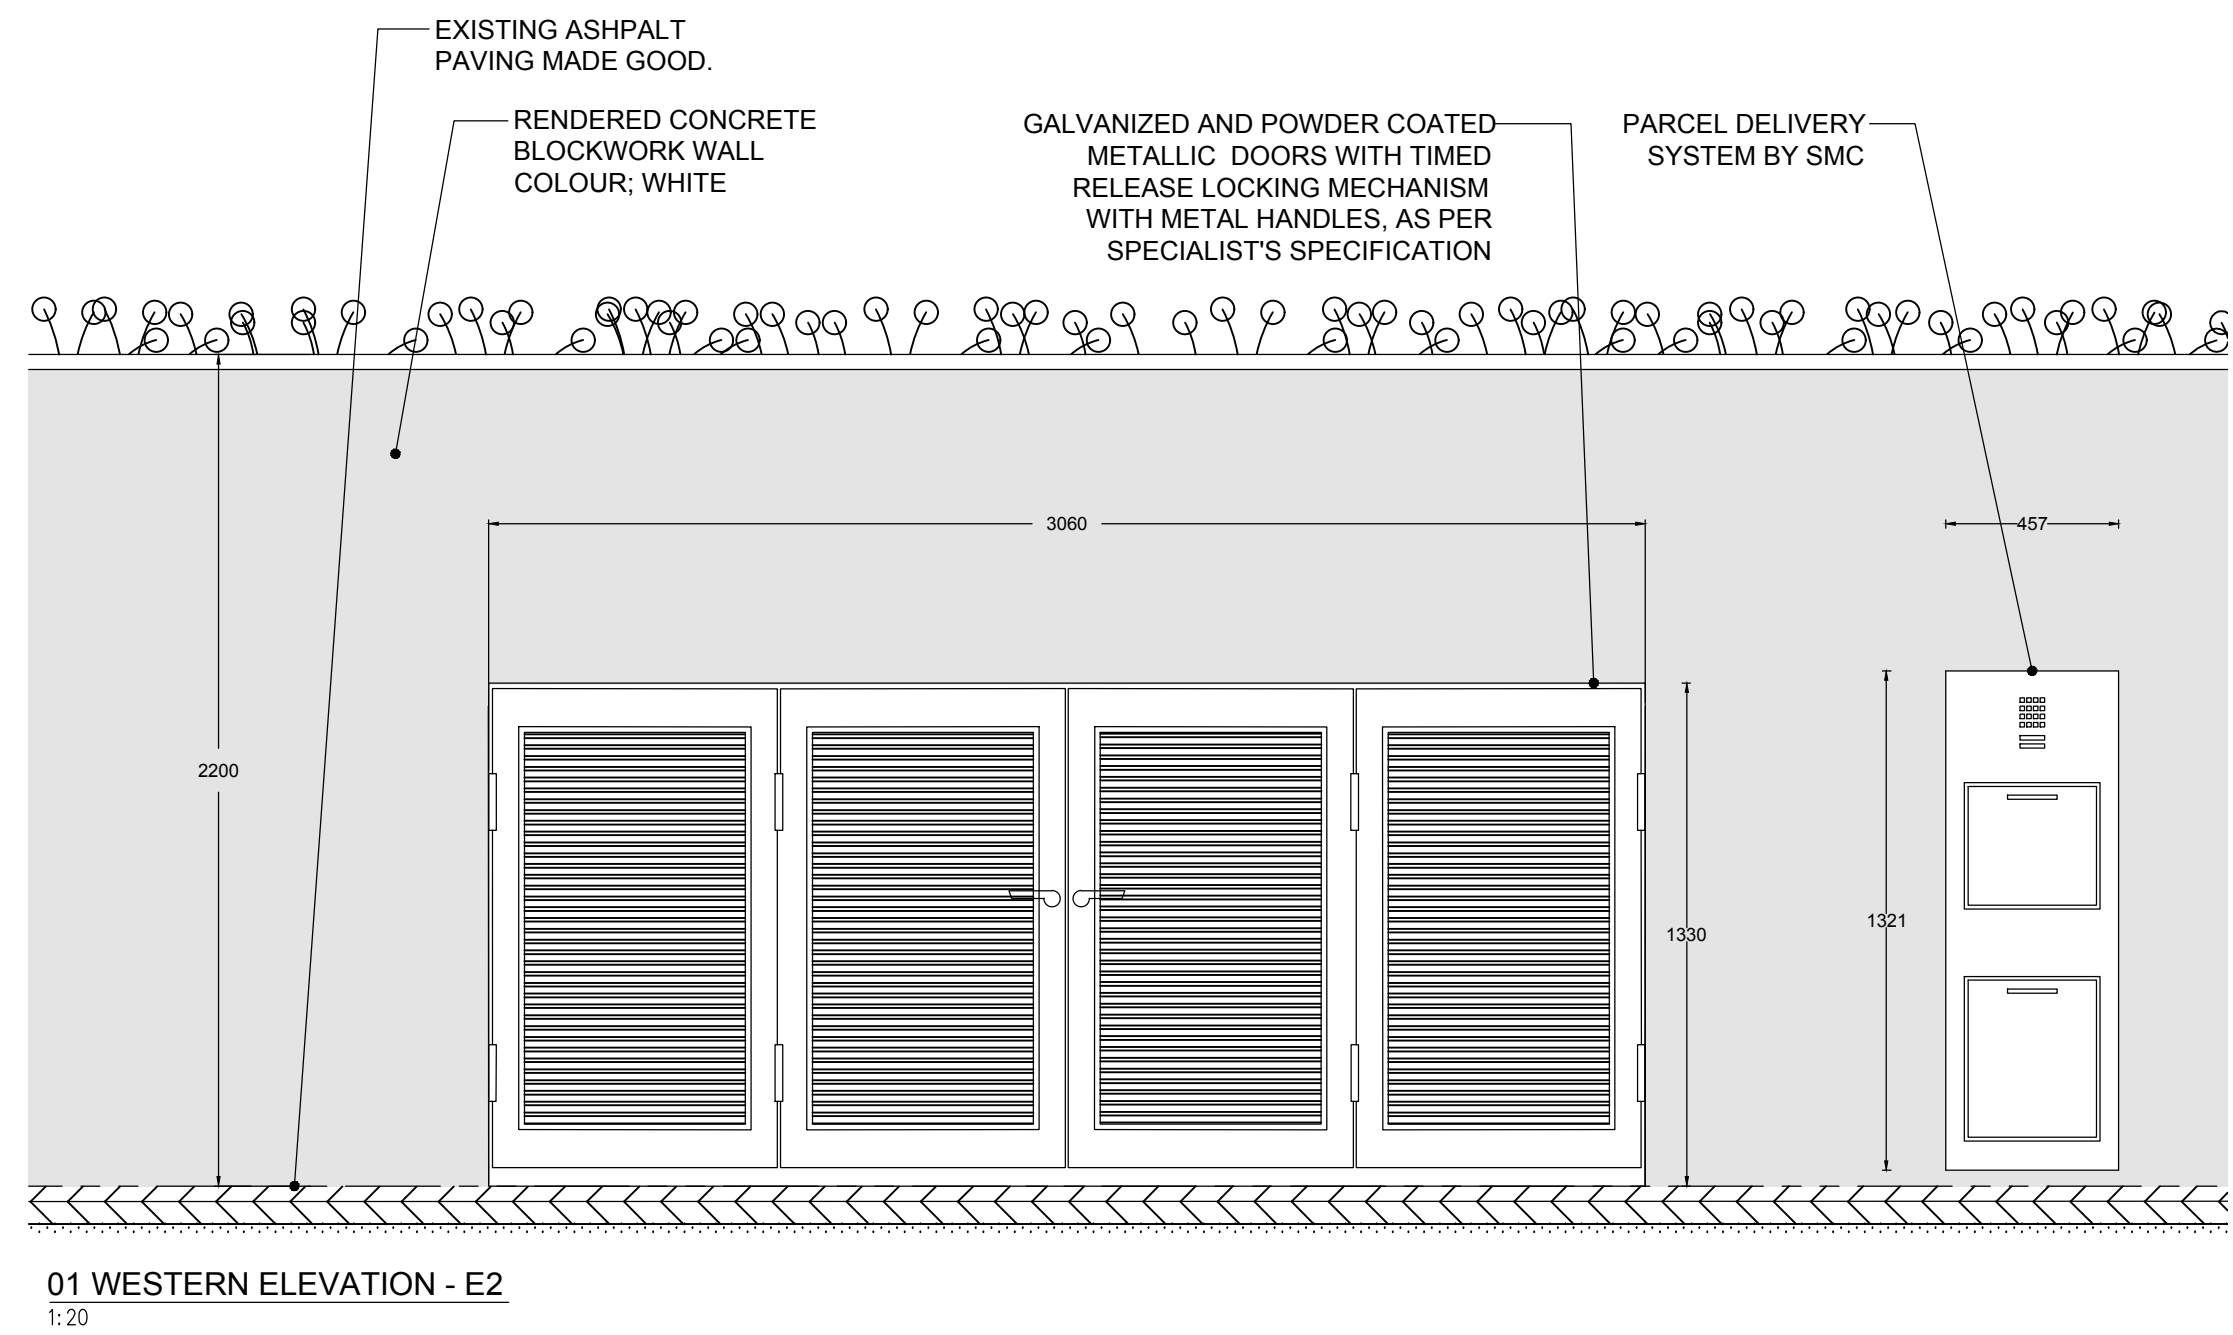
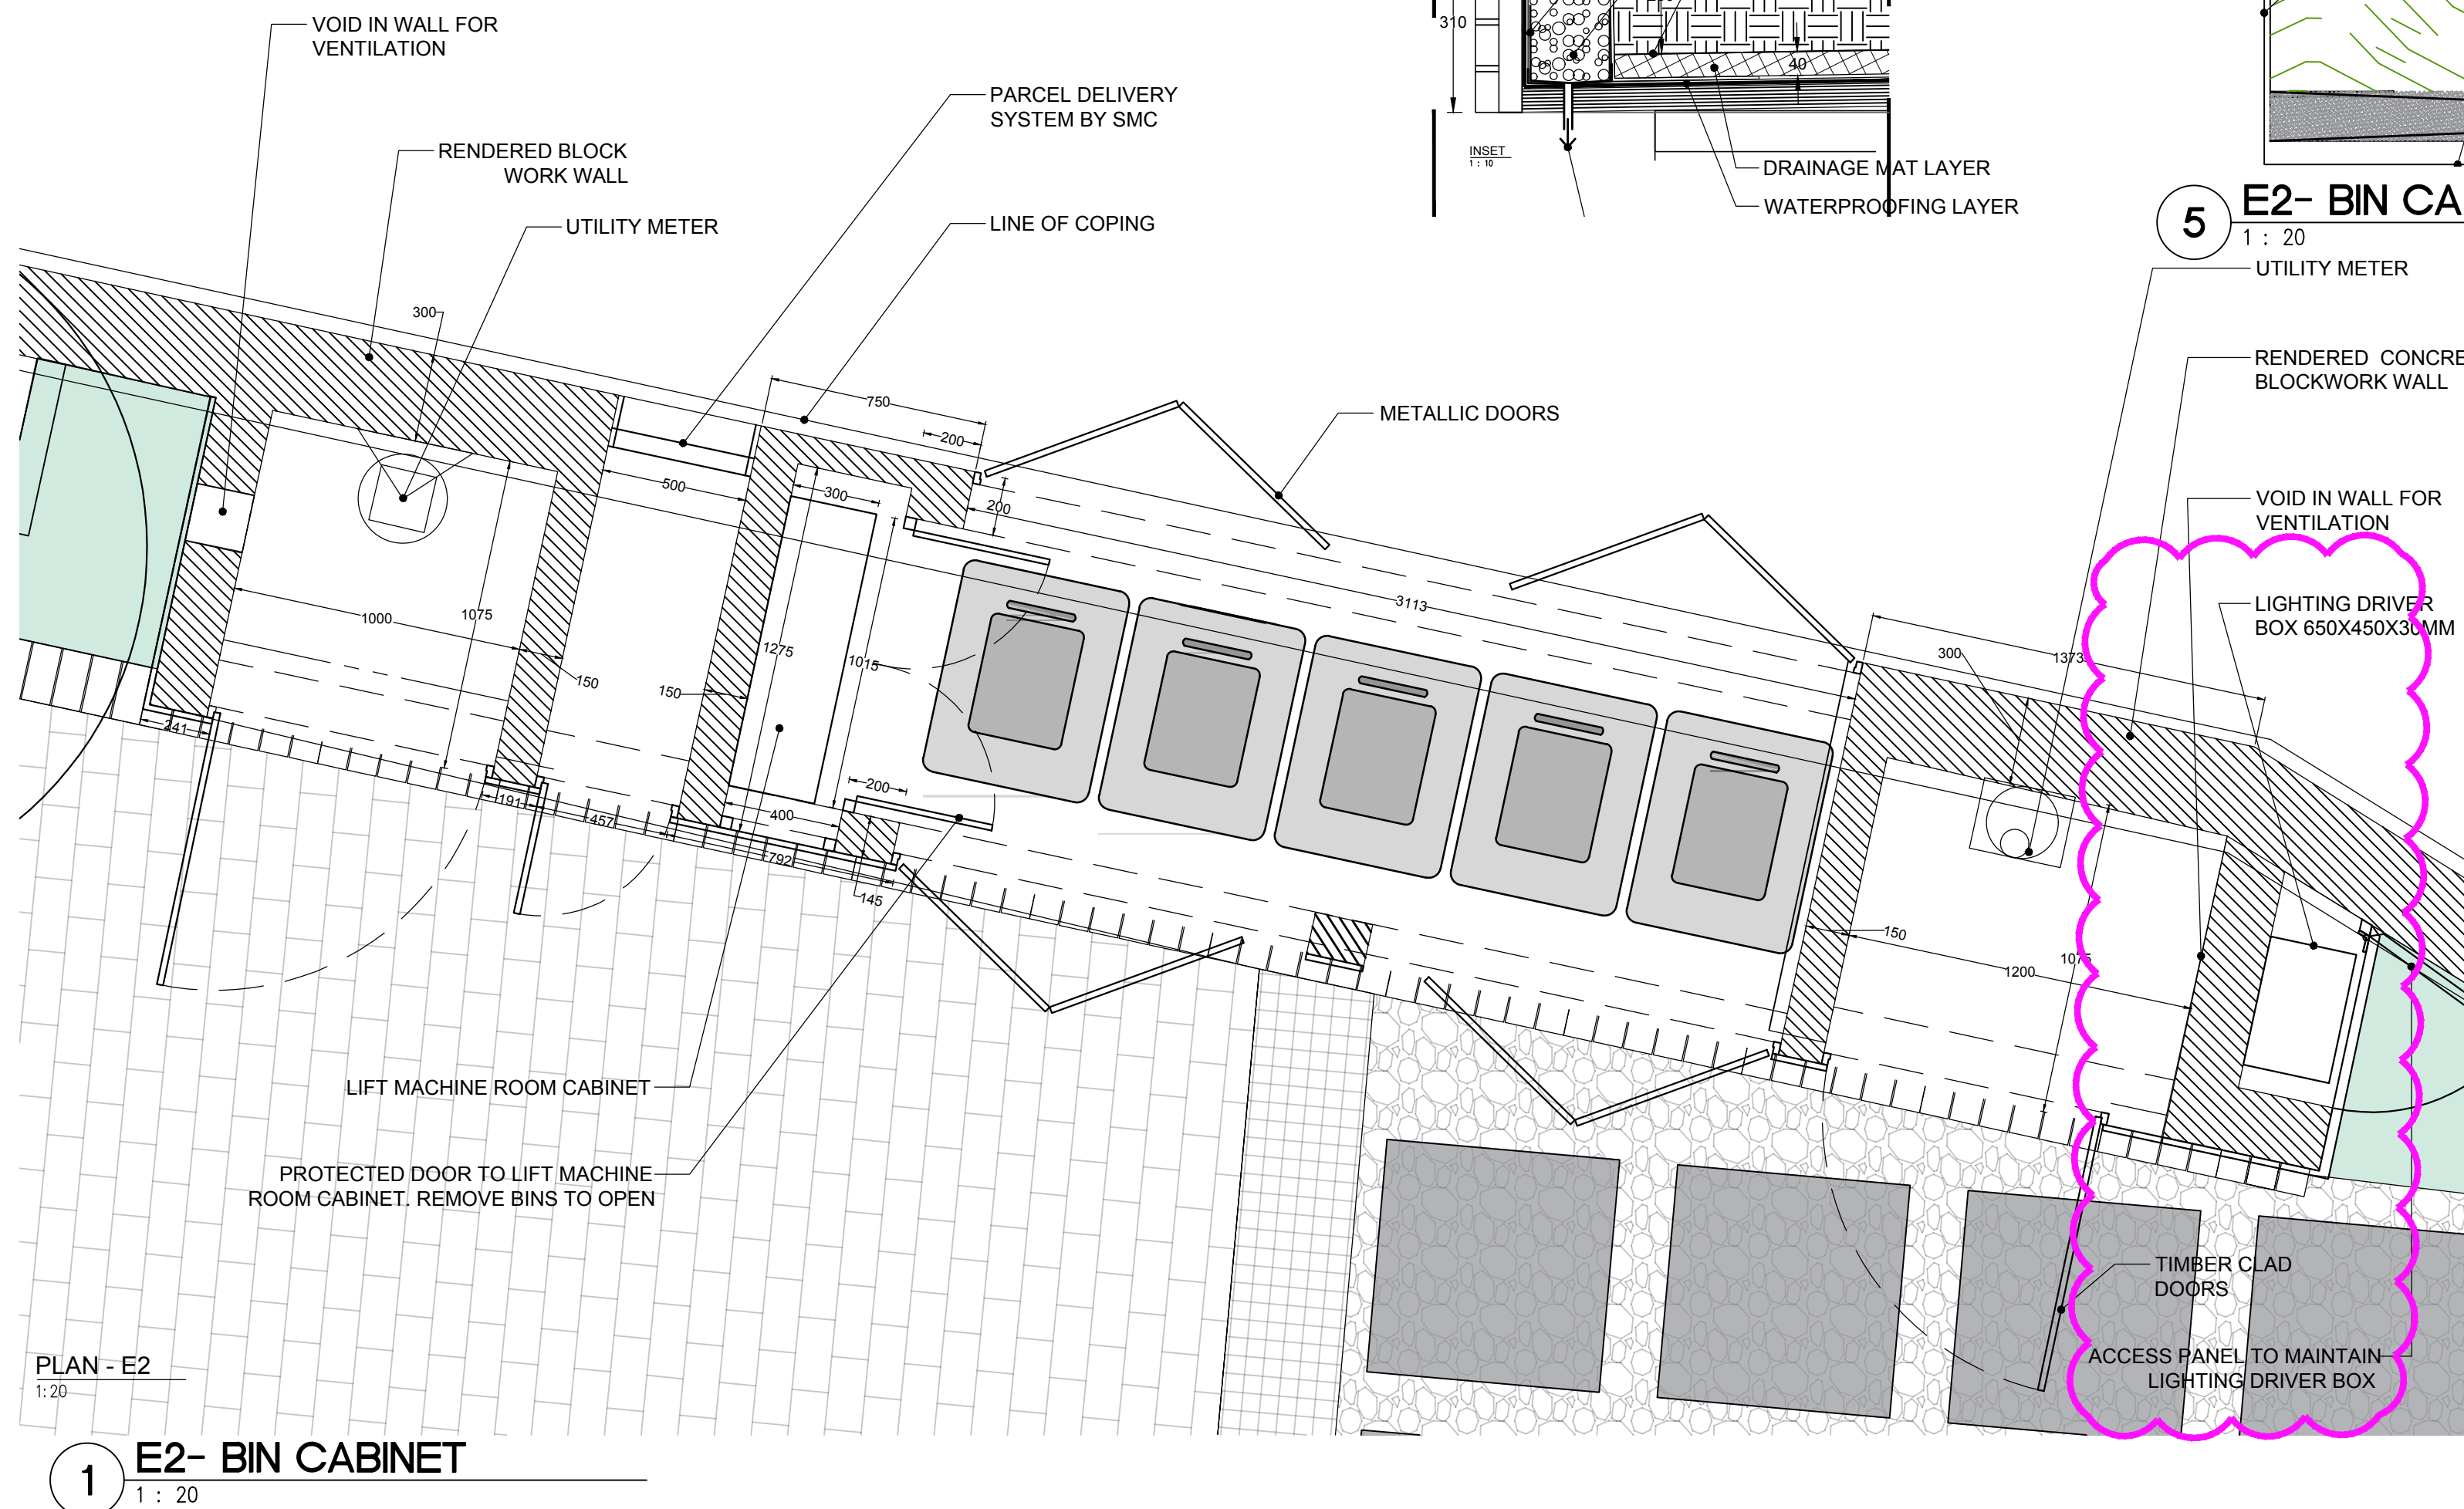

 


5 E2- BIN CABINET ROOF + DRAINAGE PLAN
1:20



Revision F	Date: 20-11-06	Drawn by: DMW	Authorised by: RS	
LIGHTING DRIVER RACK ADDED INCREASING OVERALL LENGTH				
Revision E	Date: 20-08-21	Drawn by: DMW	Authorised by: RS	
ELECTRIC CABINET INCREASED BY 200MM FOLLOWING COMMENTS BY SERVICES ENGINEERS				
Revision D	Date: 20-04-01	Drawn by: DMW	Authorised by: RS	
AMENDMENTS FOLLOWING COMMENTS FROM ARCHITECTS				
Revision C	Date: 20-02-14	Drawn by: DMW	Authorised by: RS	
STAGE 5 CONSTRUCTION				
Revision B	Date: 19-09-03	Drawn by: DMW	Authorised by: RS	
LIFT MACHINE ROOM INCORPORATED INTO CABINET				
Revision A	Date: 19-05-17	Drawn by: DMW	Authorised by: RS	
BIN STORE ROOF PLAN ADDED				
Scale				
				
RANDLE SIDDELEY				
LANDSCAPE ARCHITECTURE & CONSTRUCTION				
office@randsiddley.co.uk www.randsiddley.co.uk +44 (0)20 7637 7272				
Client	Private Client			
Project	22 Frognal Way			
Drawing	HARD LANDSCAPE DETAILS BIN STORES			
Paper size	1:20 @ A1	Job No.	2082	
Date	02-11-2018	Drawn	NM	
Checked	DW	Authorised	RS	
CONSTRUCTION				
Do not scale from drawing. Contractors must verify all dimensions on site before commencing any work or shop drawings. Figure dimensions are to be used in preference to scaled dimensions. If this drawing exceeds the quantities taken in any way the architects are to be informed before work is initiated. © Randle Siddley Associates				
Drawing No.	2082-030-007	Revision No.	F	