

RENDER REALITY

- LONDON -

BRAVO HEADQUARTERS

120 FINCHLEY ROAD


DRAWING PACKAGE TO

TERRACE WORKS

CLIENT TERRA TERRA


TERRACE WORKS
DRAWINGS PACKAGE

CLIENT			
TERRA TERRA			
PROJECT			
NEW STEEL STRUCTURE TO GROUND FLOOR TERRACE			
DRAWING TITLE			
drawing package to Terrace Works			
ADDRESS			
120 FINCHLEY ROAD			
London			
SCALE		DRAWN BY	
varies		FM	
DATE DRAWN		16-11-2020	
DRAWING No.		STATUS	
-00 00		proposal	
REV.		REV. DATE	
00		10-10-2020	

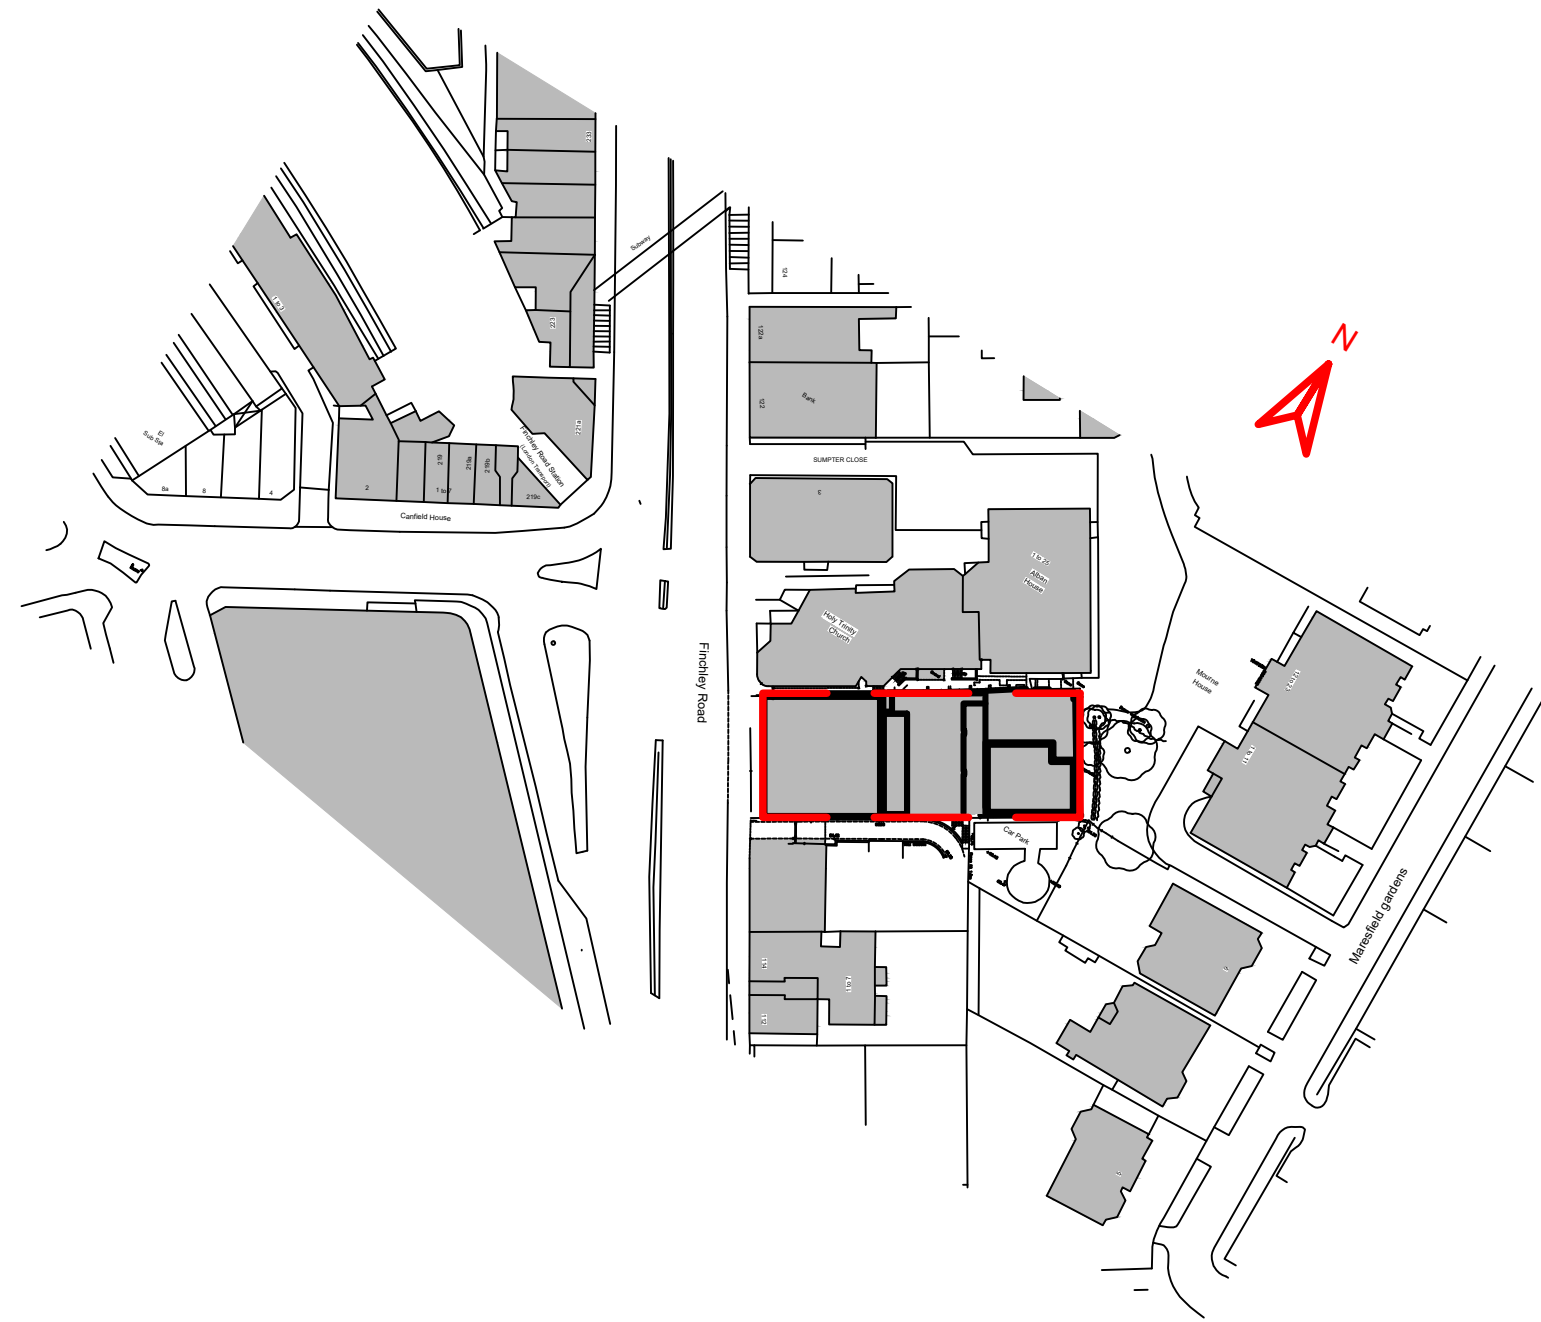

1 LOCATION PLAN
- 1:1250 @ A1 / 1:2500 @ A3 EXISTING

INTERESTED BUILDING

 

LOCATION PLAN

CLIENT
TERRA TERRA


PROJECT
NEW STEEL STRUCTURE TO GROUND FLOOR TERRACE

DRAWING TITLE
LOCATION PLAN

ADDRESS
120 FINCHLEY ROAD

London

SCALE 1:500 @ A1 / 1:1000 @ A3	DRAWN BY FM	DATE DRAWN 16-11-2020
DRAWING No. 00 00	STATUS EXISTING	REV. DATE 10-10-2020

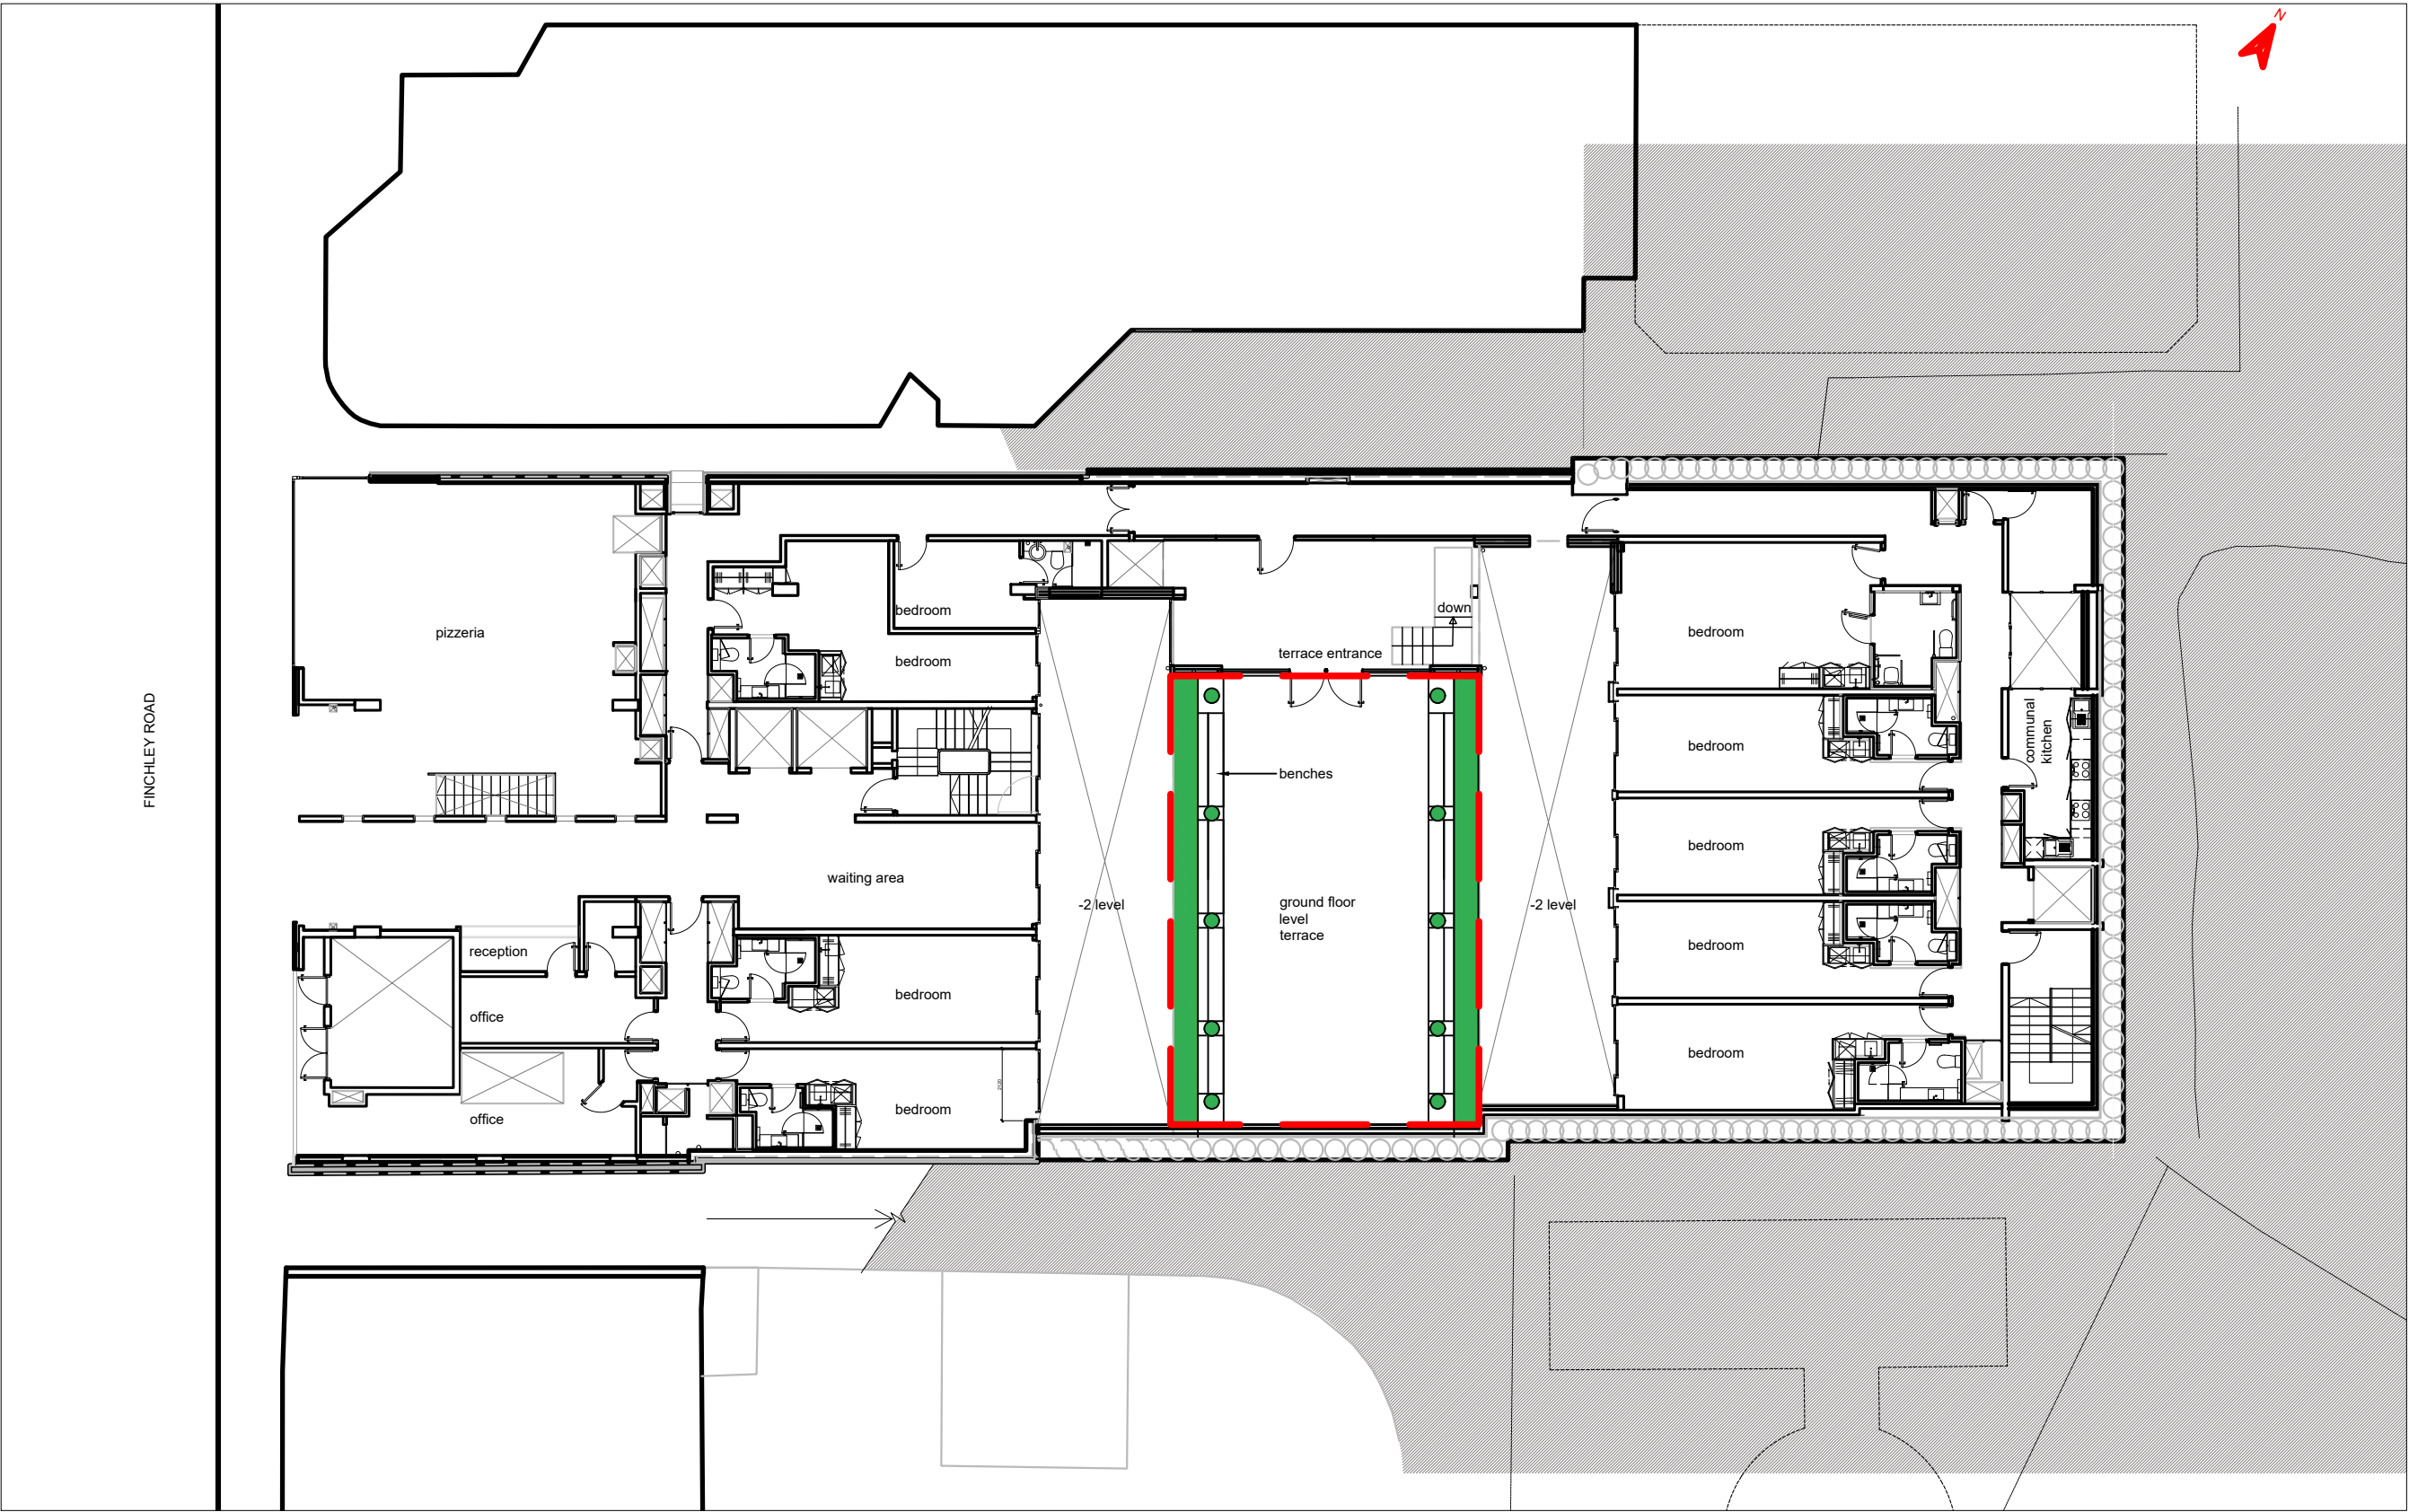

1 SITE PLAN
- 1:200 @ A1 / 1:400 @ A3 EXISTING

AREA OF INTEREST
- - - - -



SITE PLAN

CLIENT
TERRA TERRA


PROJECT
NEW STEEL STRUCTURE TO GROUND FLOOR TERRACE

DRAWING TITLE
SITE PLAN



ADDRESS
120 FINCHLEY ROAD

London




SCALE 1:200 @ A1 / 1:400 @ A3	DRAWN BY FM	DATE DRAWN 16-11-2020
DRAWING No. 00 01a	STATUS EXISTING	REV. DATE 10-10-2020

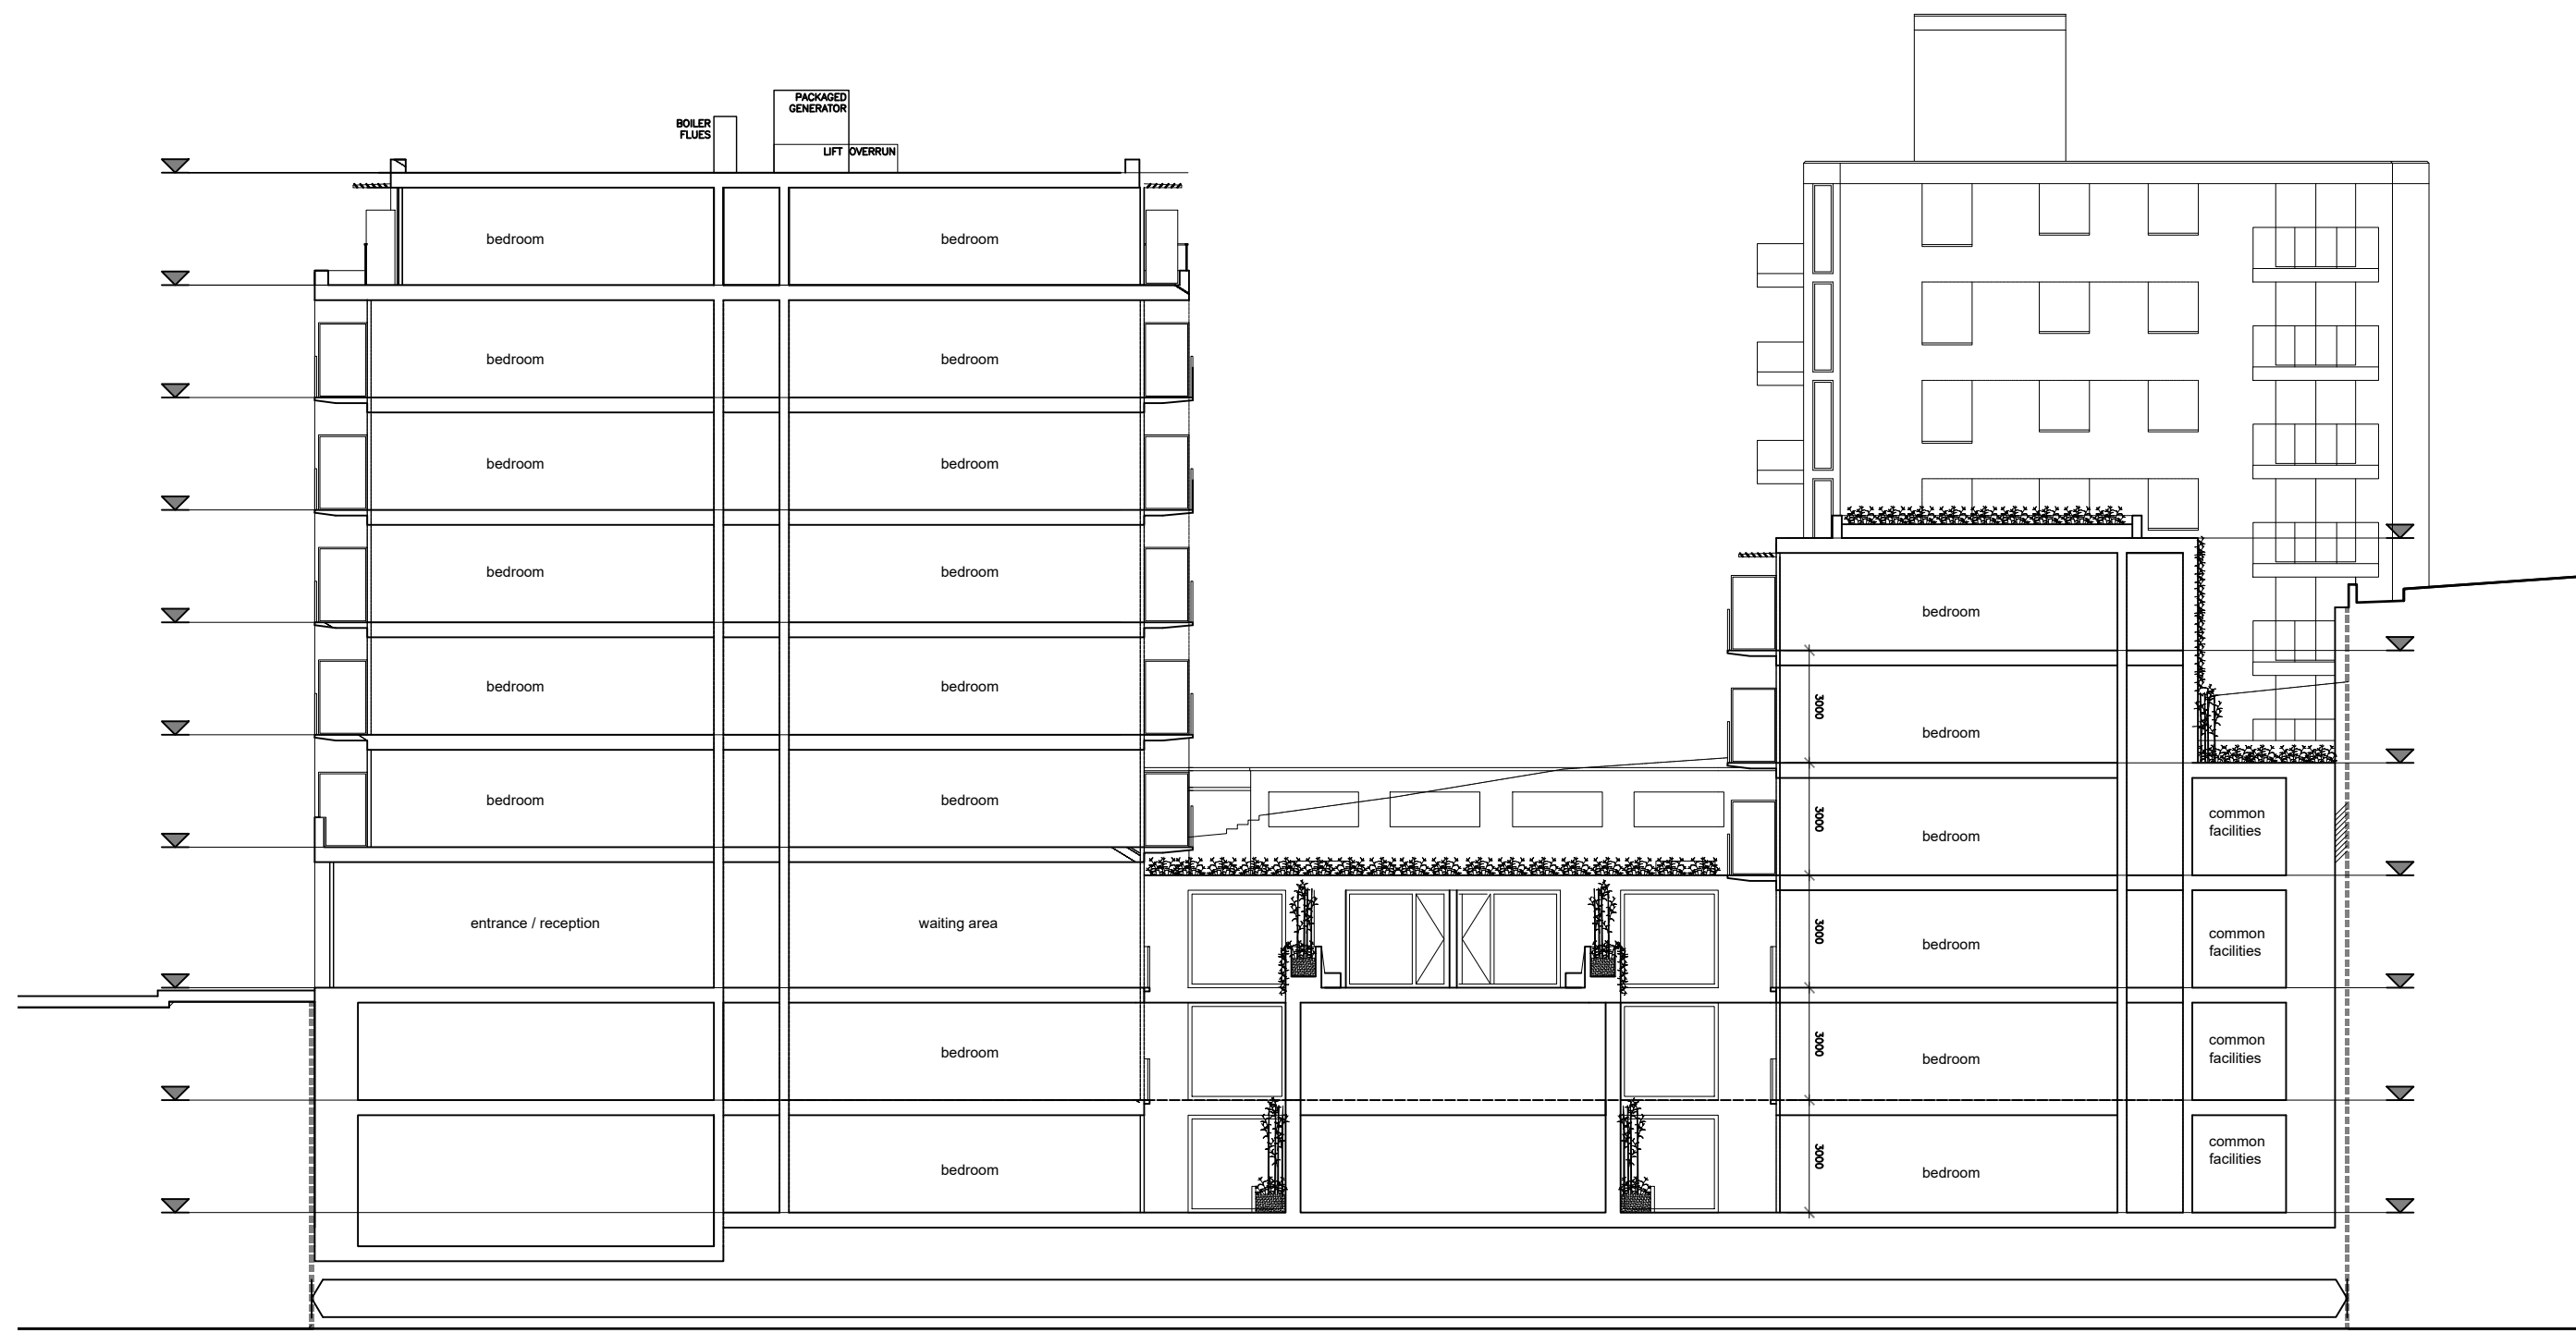



1 EXISTING ELEVATION
1:200 @ A1 / 1:400 @ A3 EXISTING

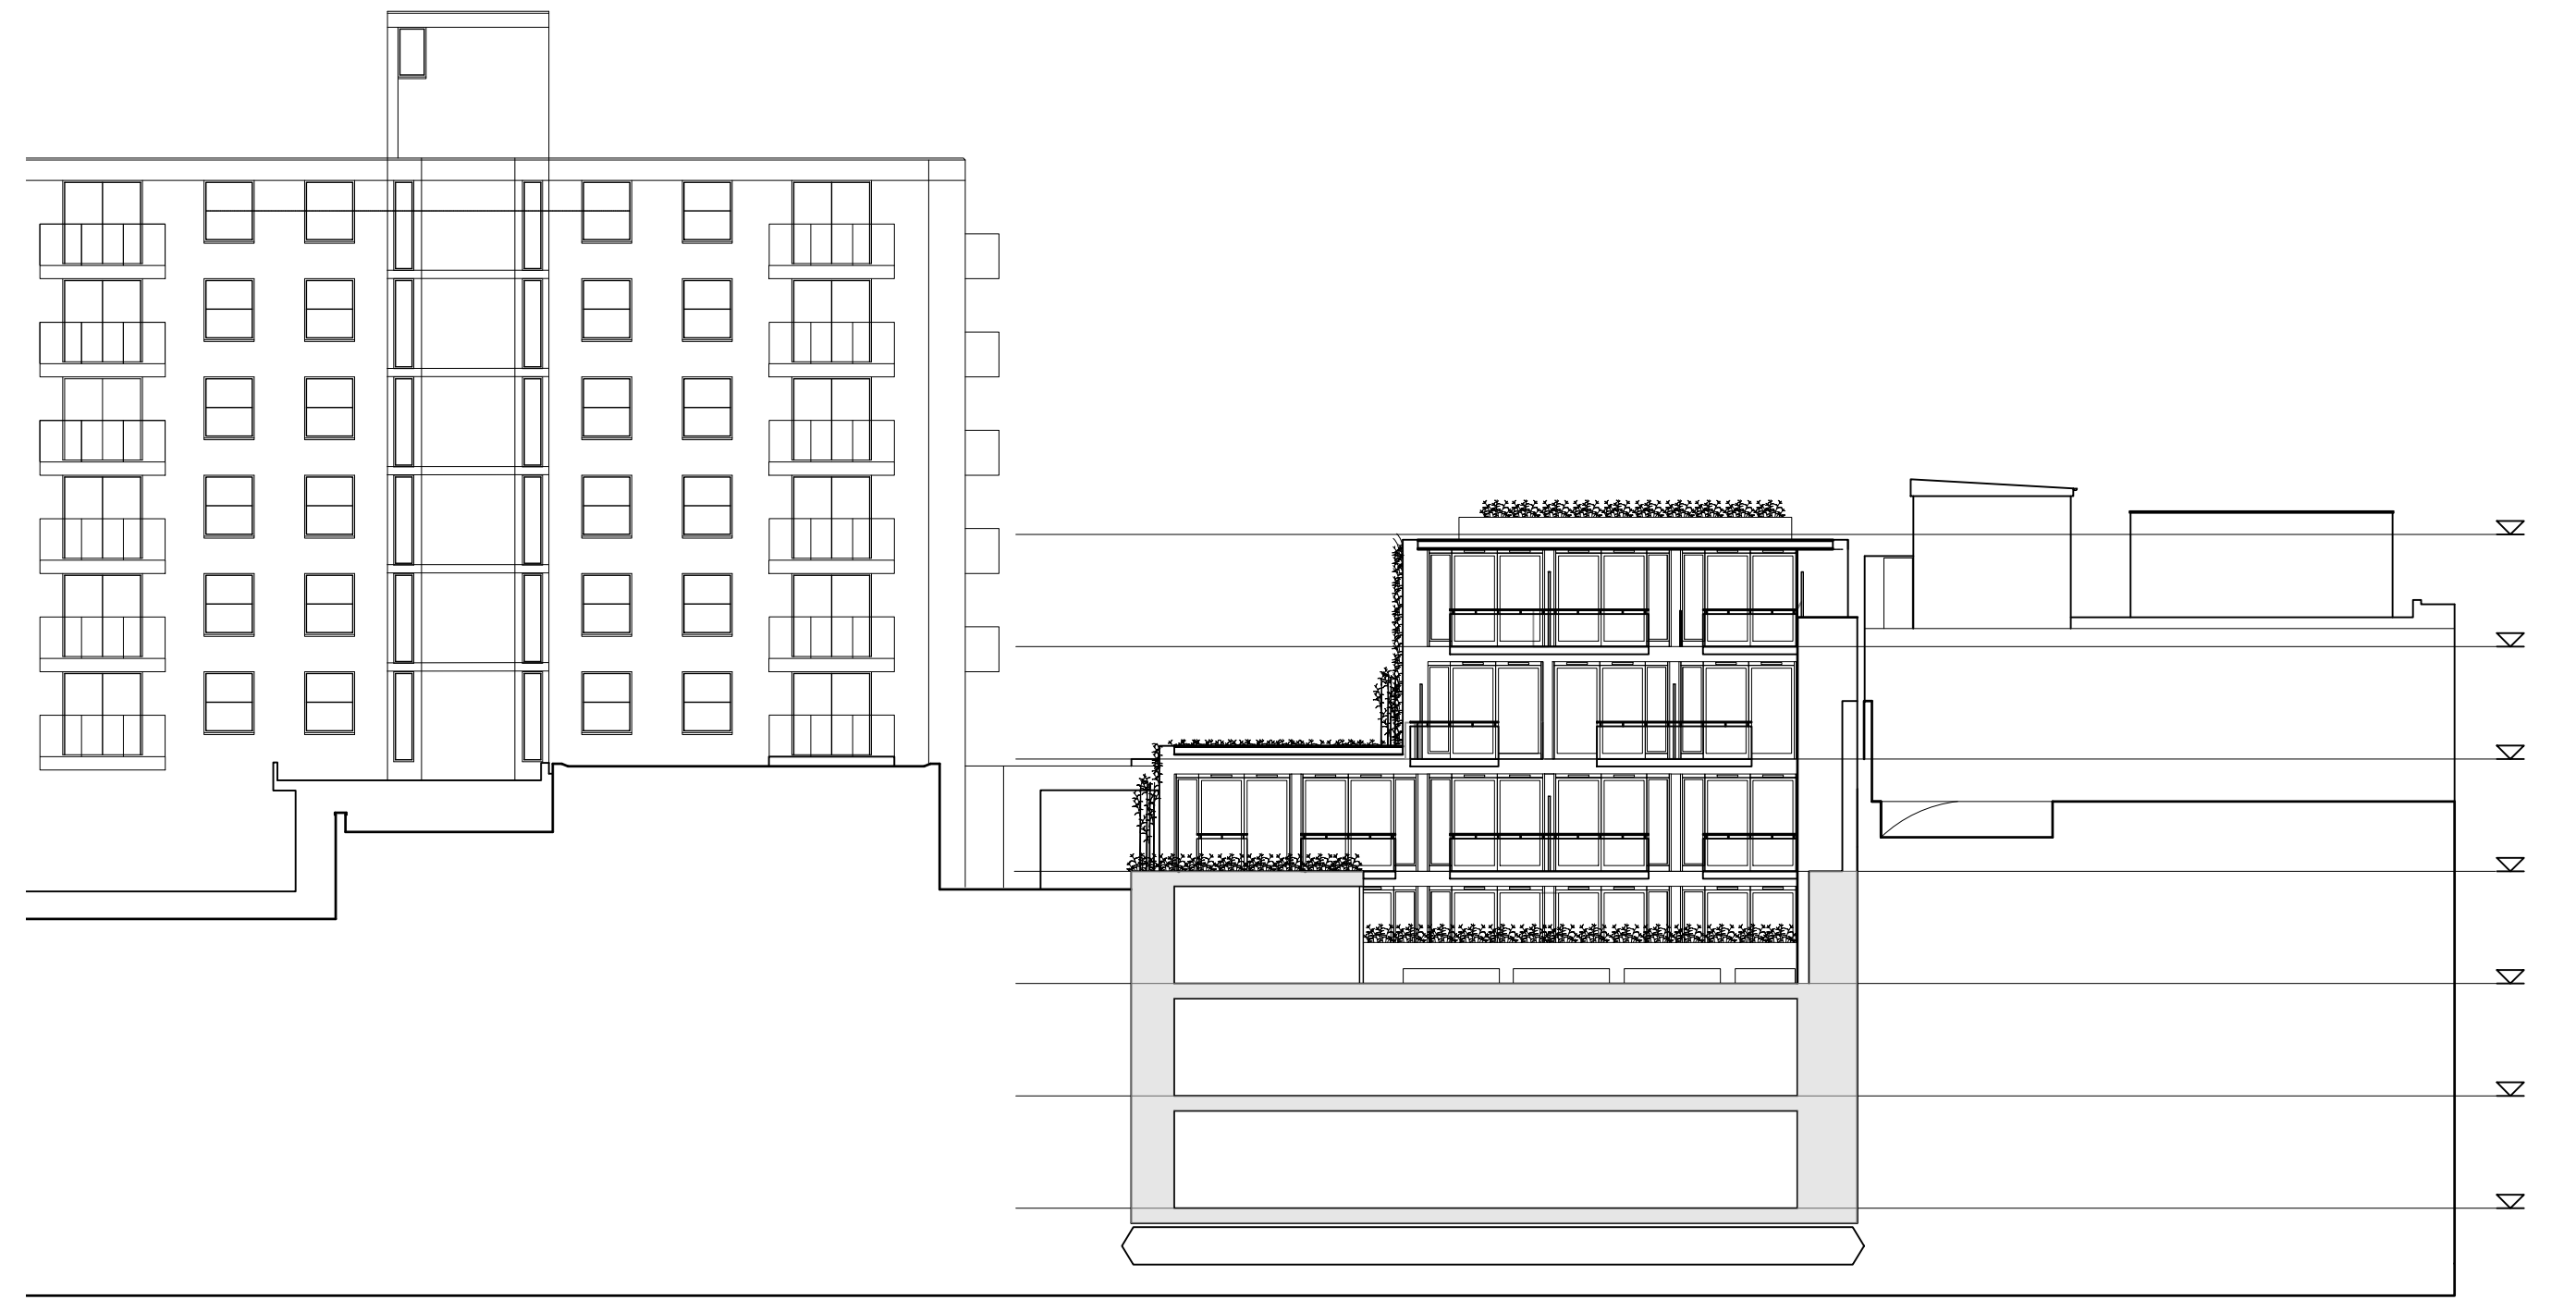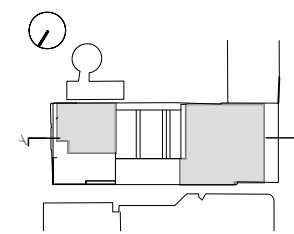



3 EXISTING ELEVATION
1:200 @ A1 / 1:400 @ A3 EXISTING

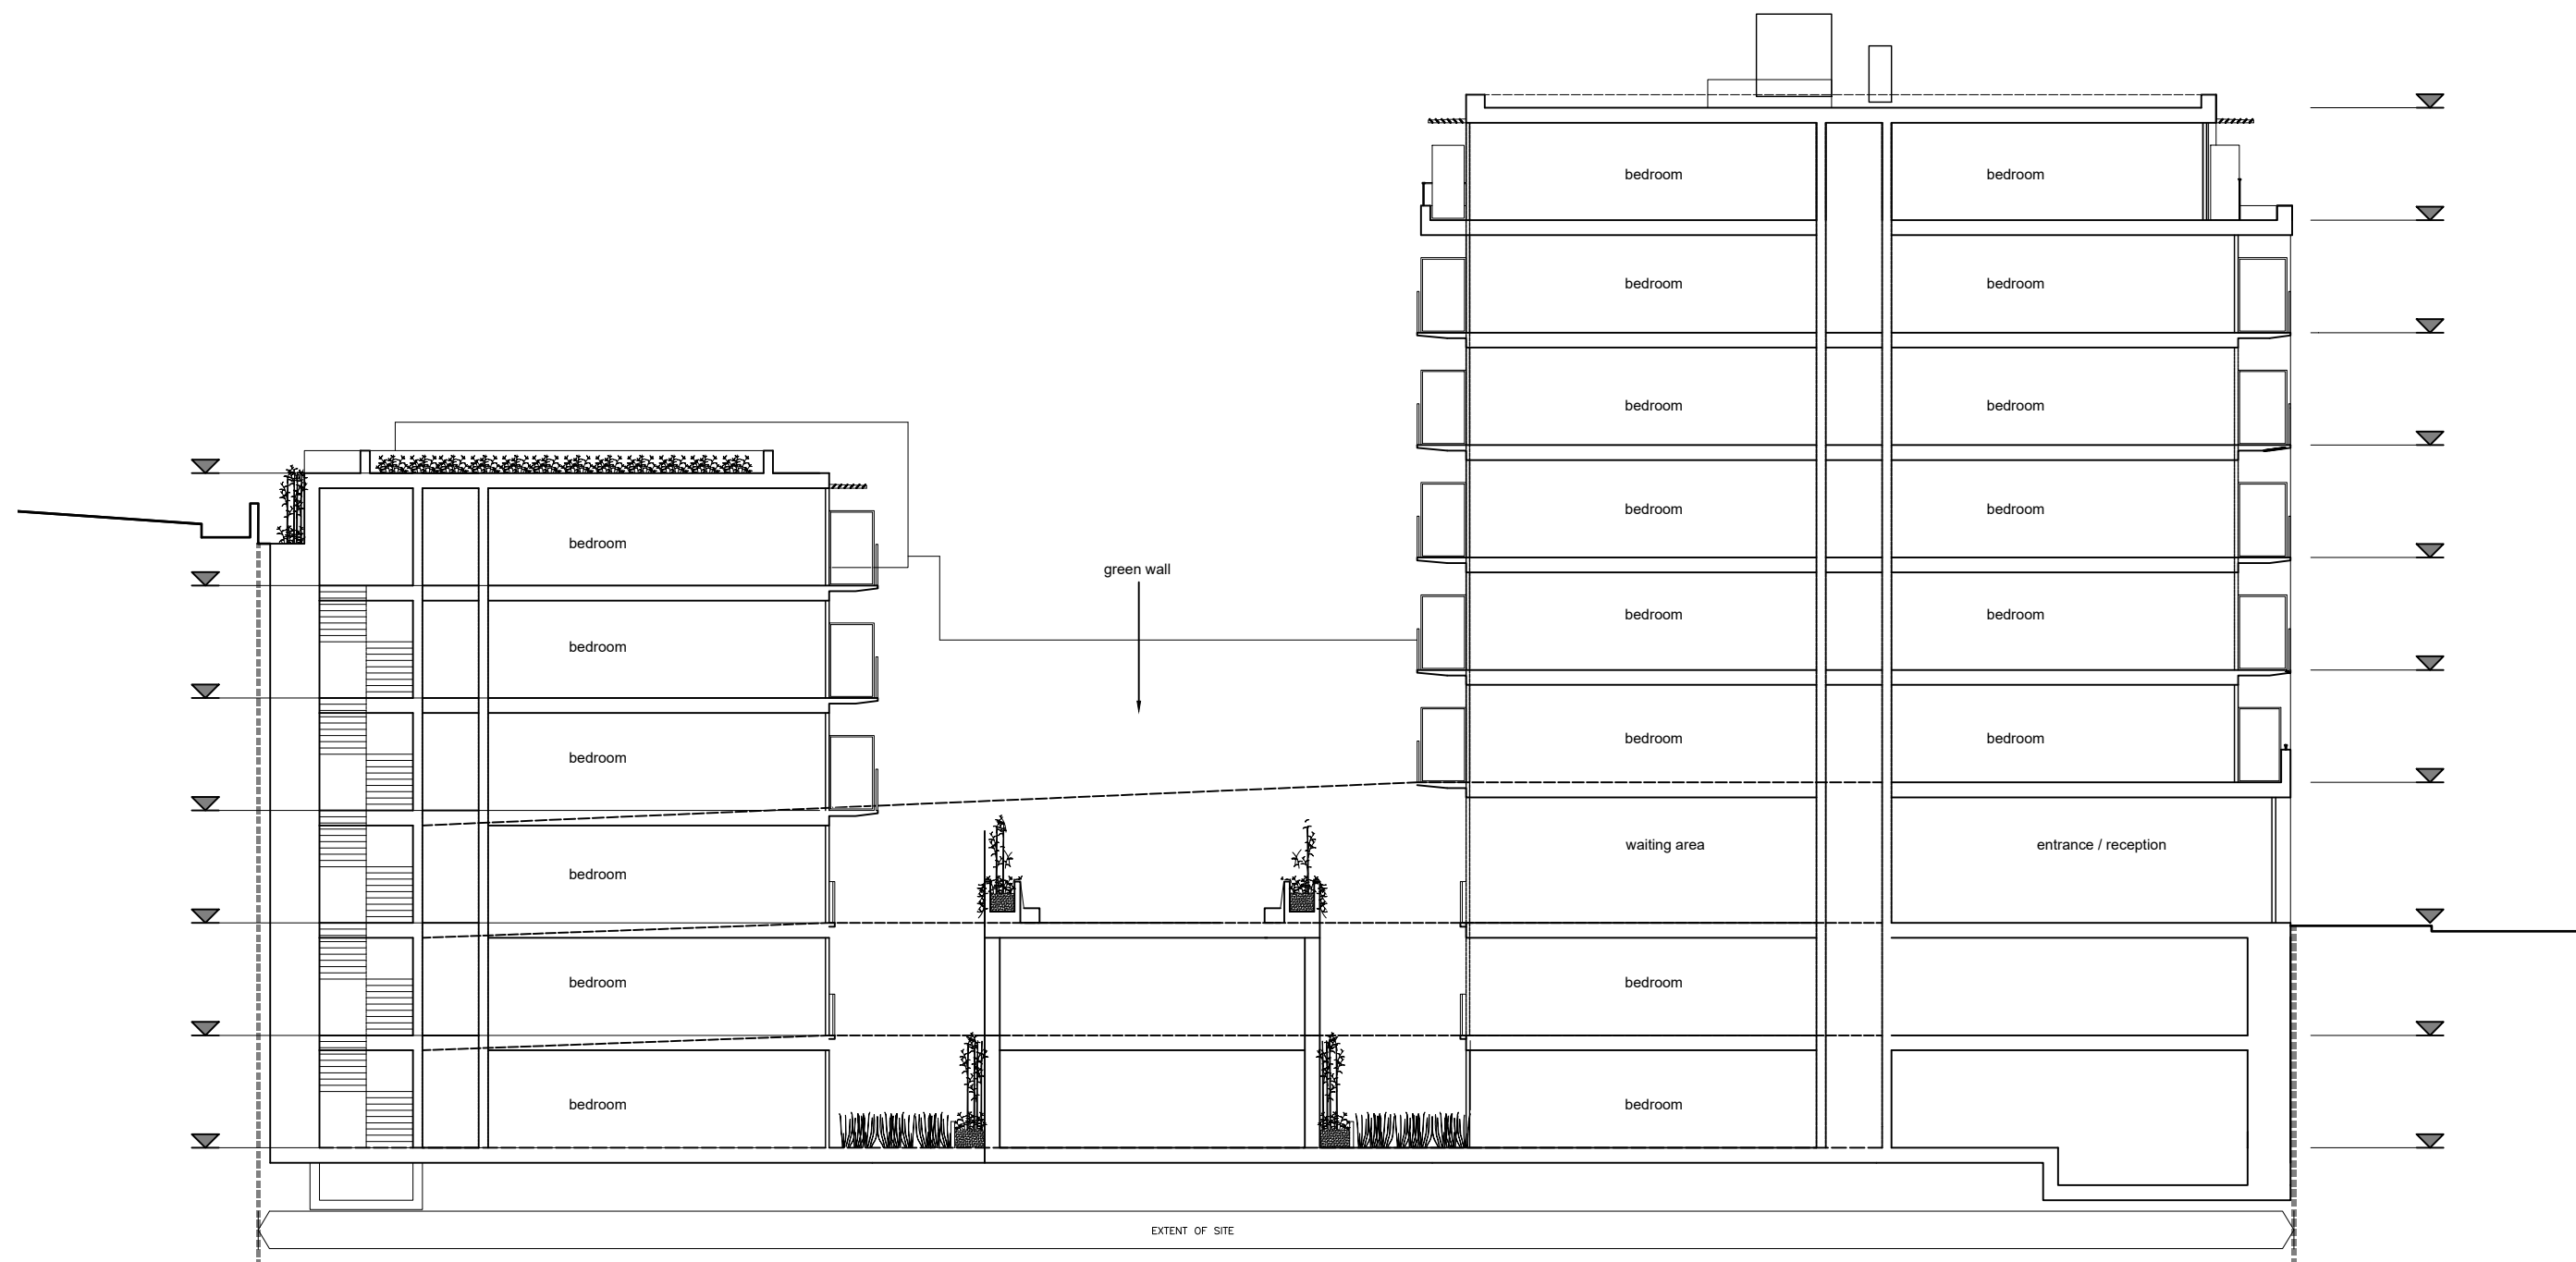 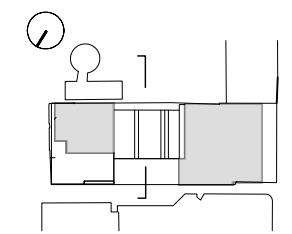

2 EXISTING ELEVATION
1:200 @ A1 / 1:400 @ A3 EXISTING

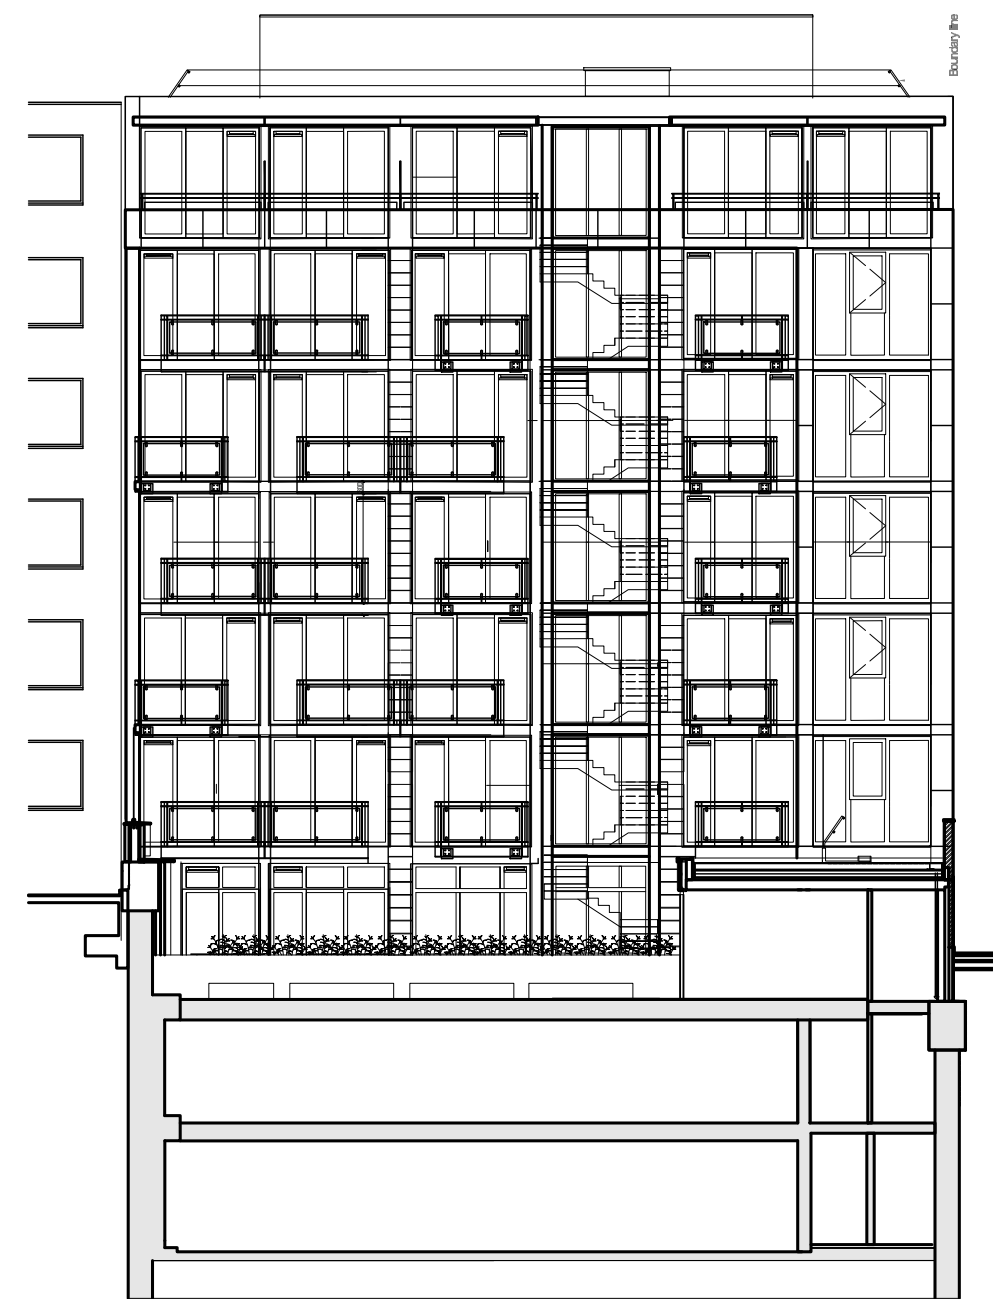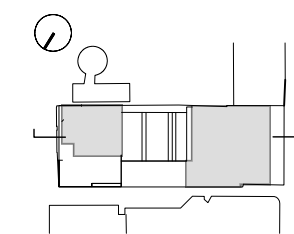

4 EXISTING ELEVATION
1:200 @ A1 / 1:400 @ A3 EXISTING

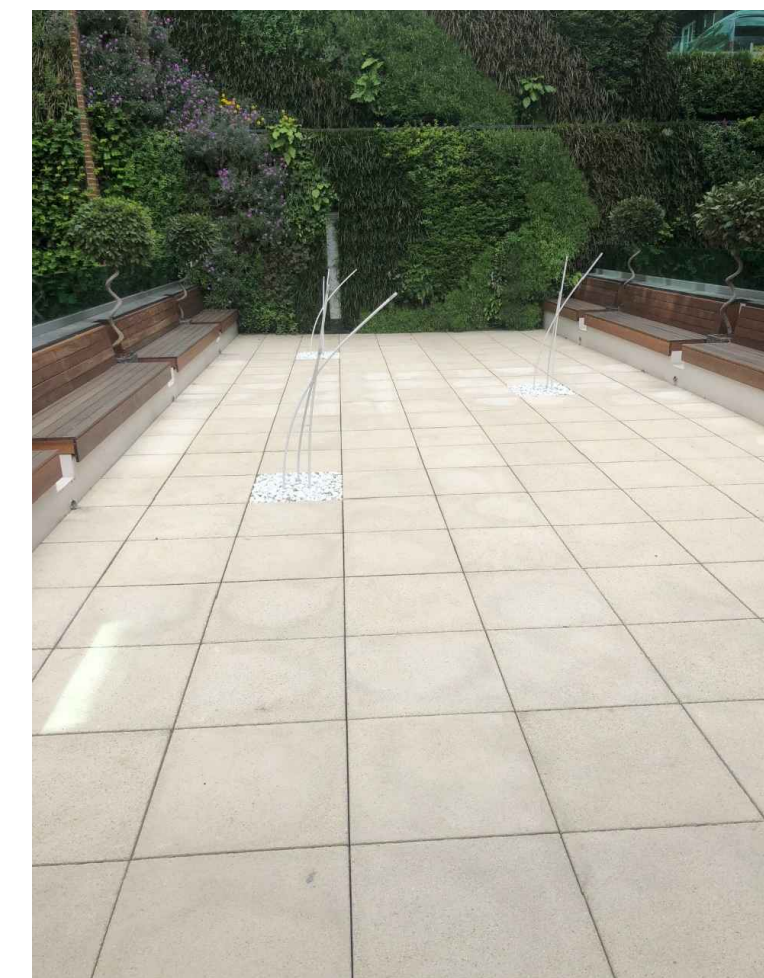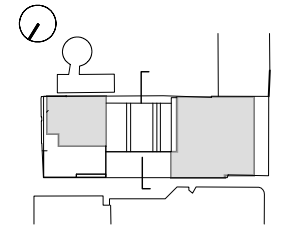

EXISTING ELEVATIONS

CLIENT
TERRA TERRA

PROJECT
NEW STEEL STRUCTURE TO GROUND FLOOR TERRACE

DRAWING TITLE
EXISTING ELEVATION

ADDRESS
120 FINCHLEY ROAD

London

SCALE
1:500 @ A1 / 1:1000 @ A3

DRAWN BY
FM

DATE DRAWN
16-11-2020


DRAWING No.
00 01

STATUS
EXISTING

REV. DATE
10-10-2020




RENDER REALITY - LONDON

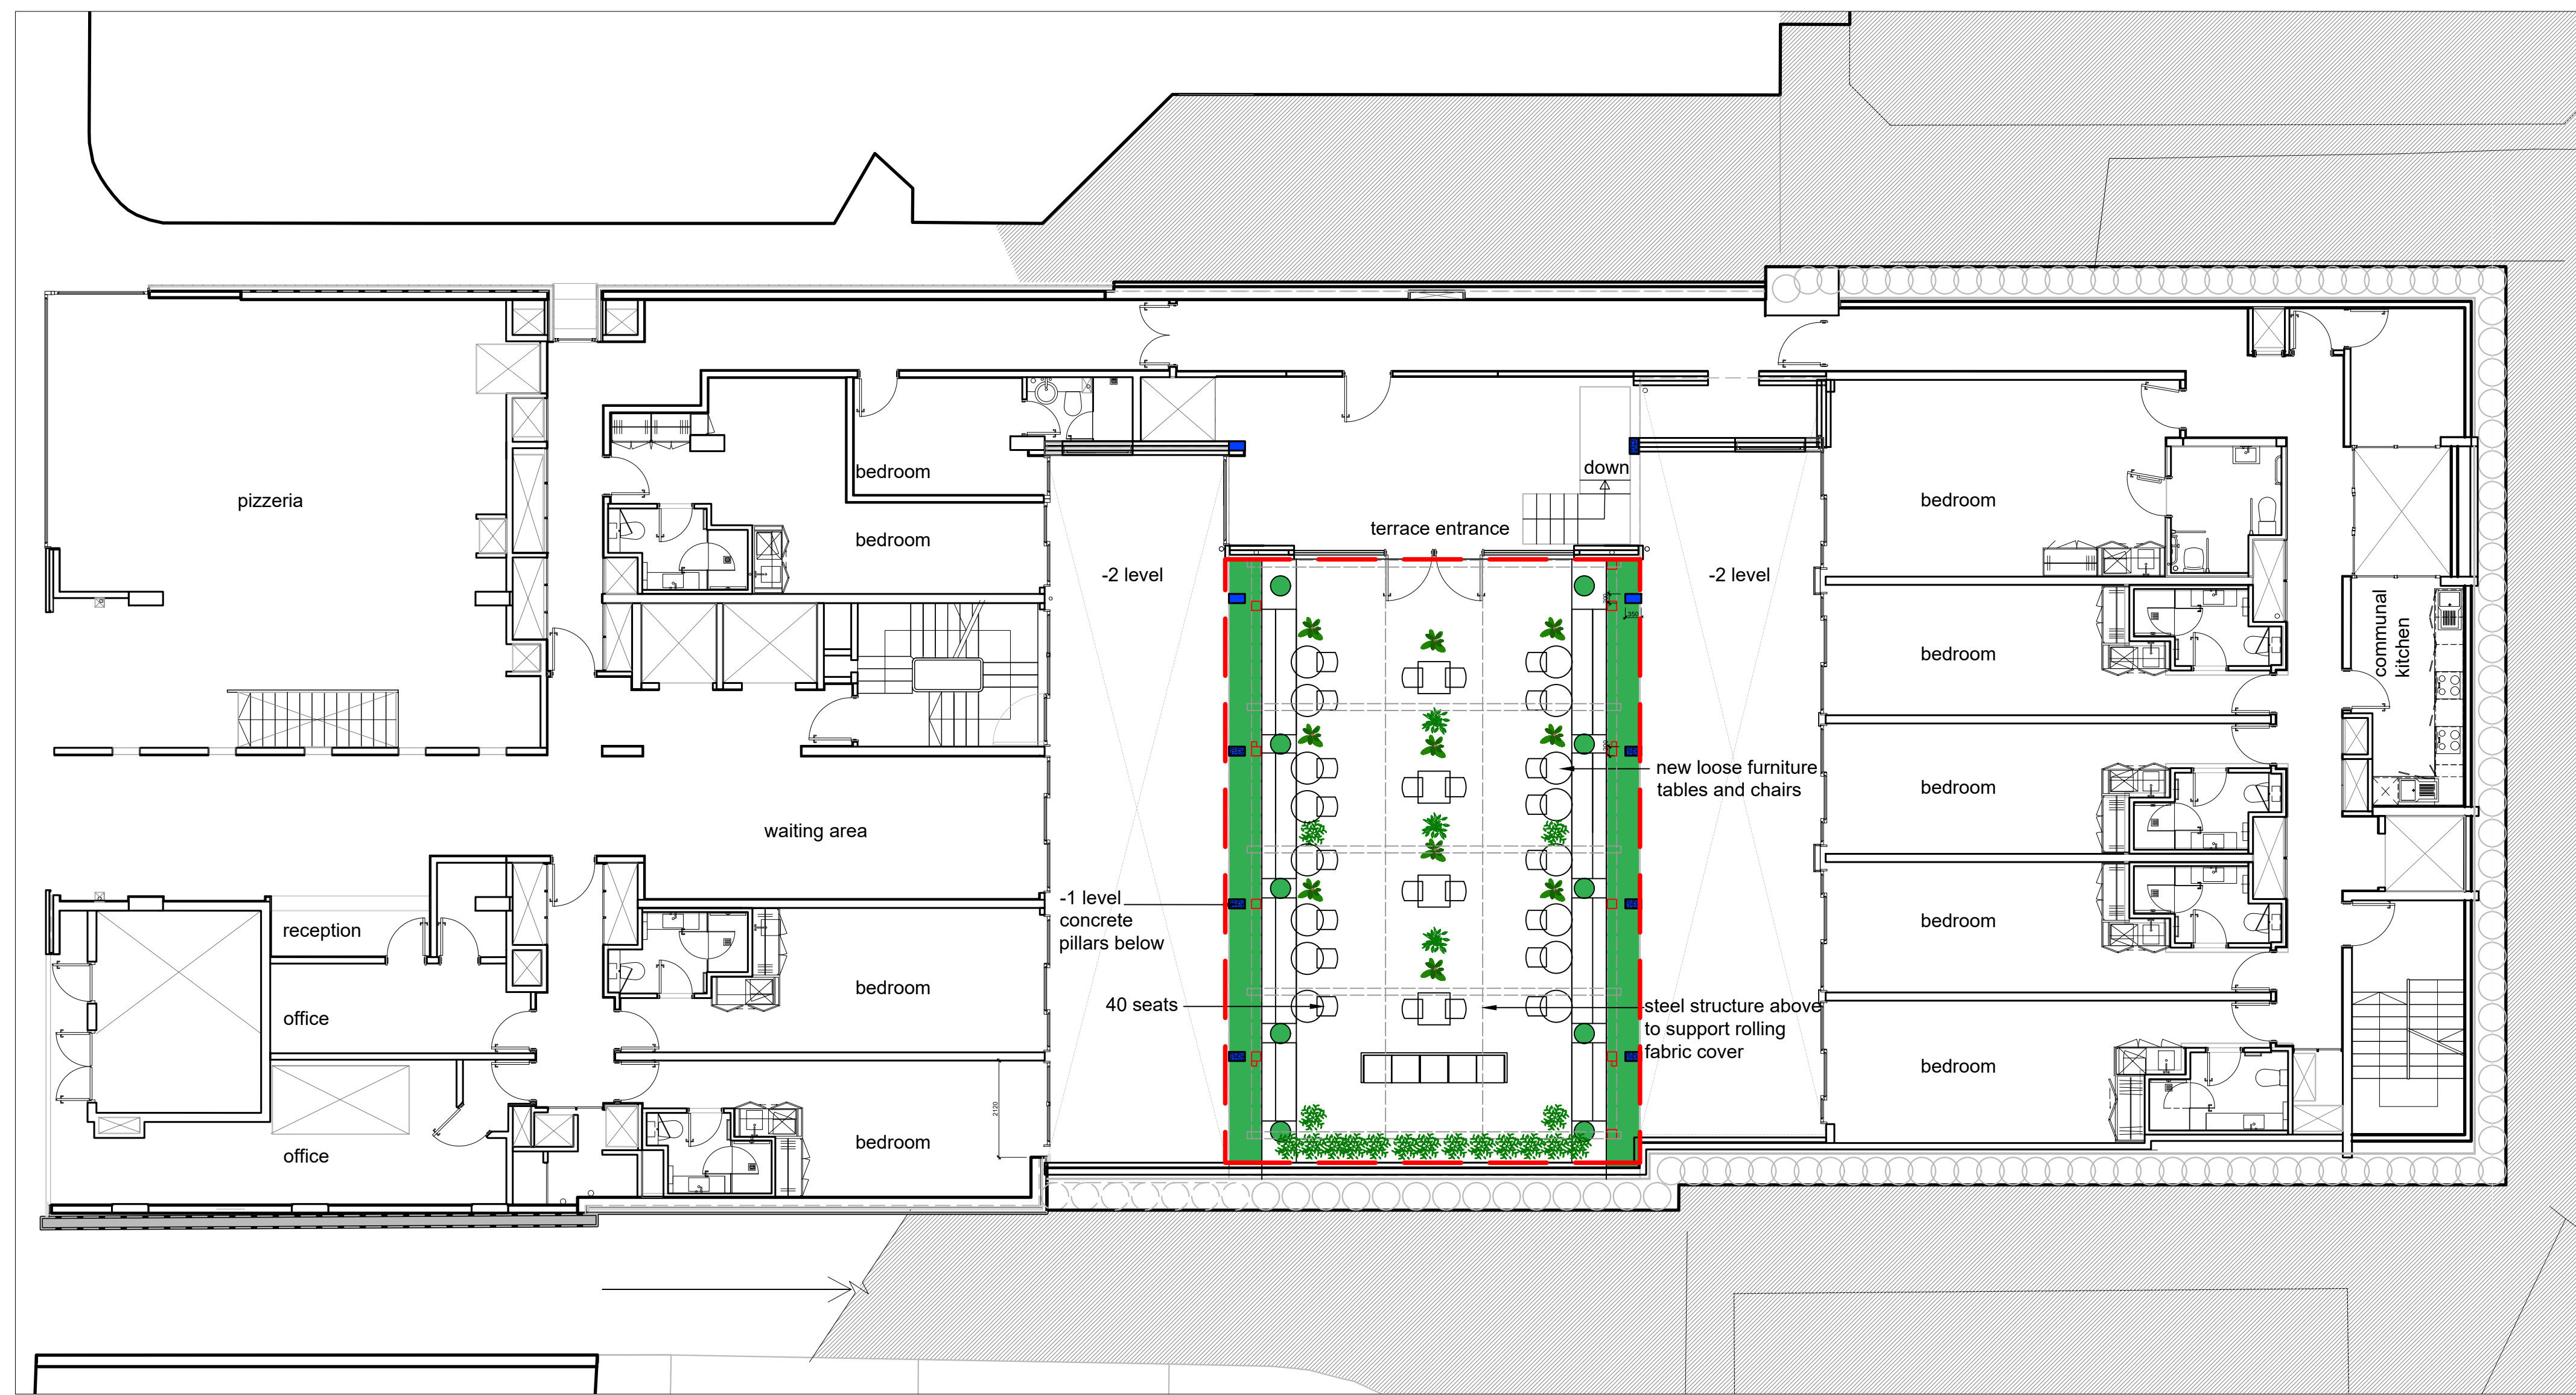



AREA OF INTEREST

0 1 2 3 4 5m


1 PLAN
1:100 @ A1 / 1:200 @ A3
PROPOSED

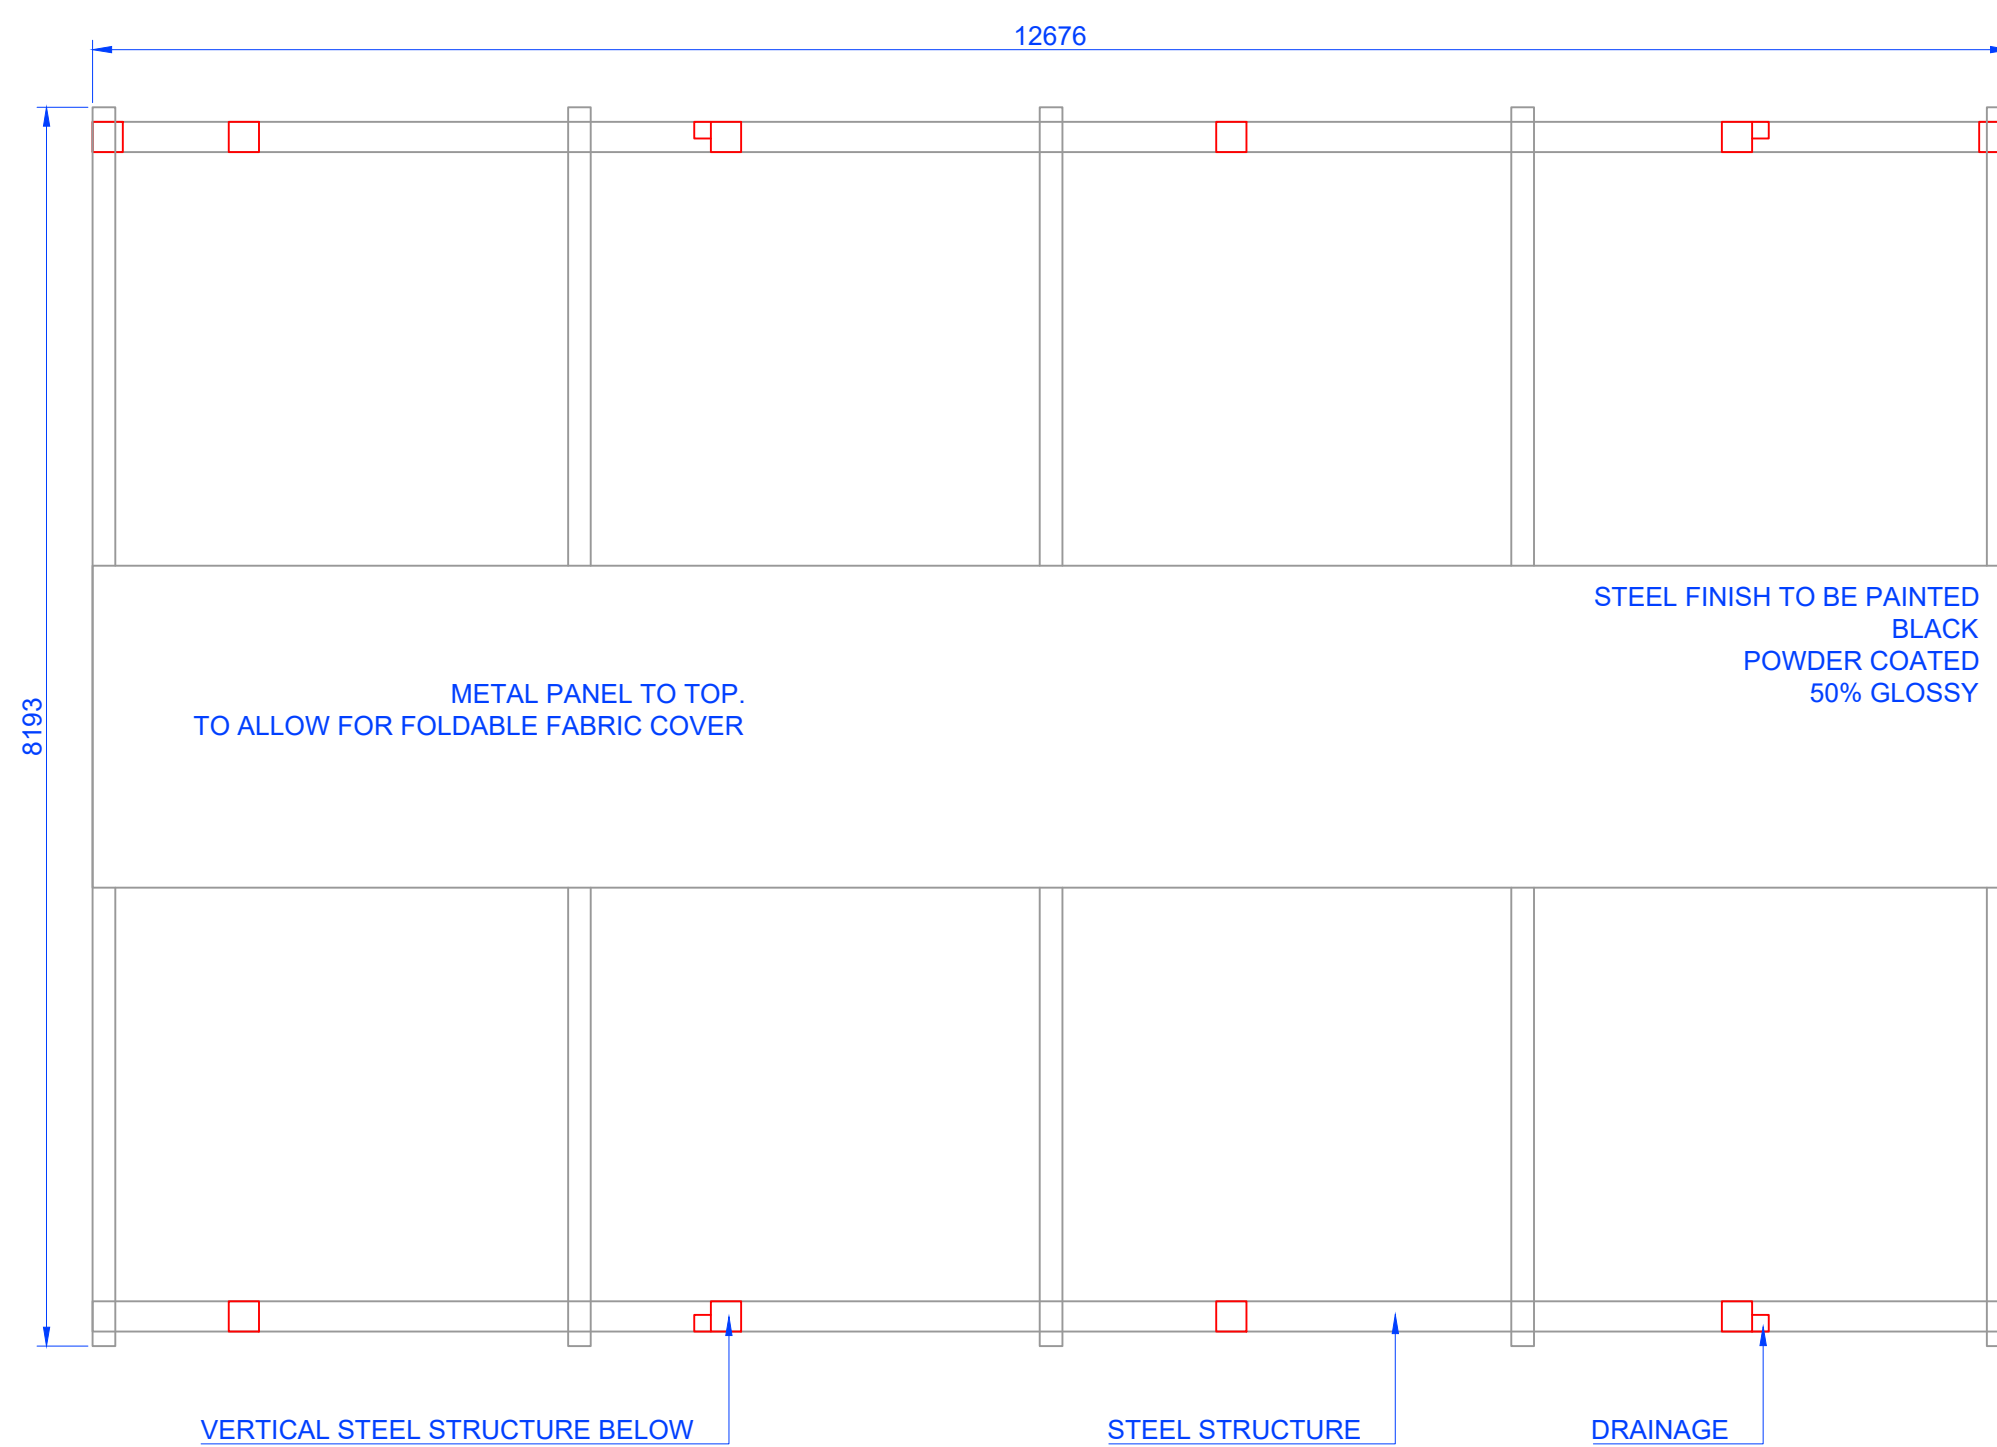

2 NEW METAL STRUCTURE - TOP PLAN
1:50 @ A1 / 1:100 @ A3
PROPOSED

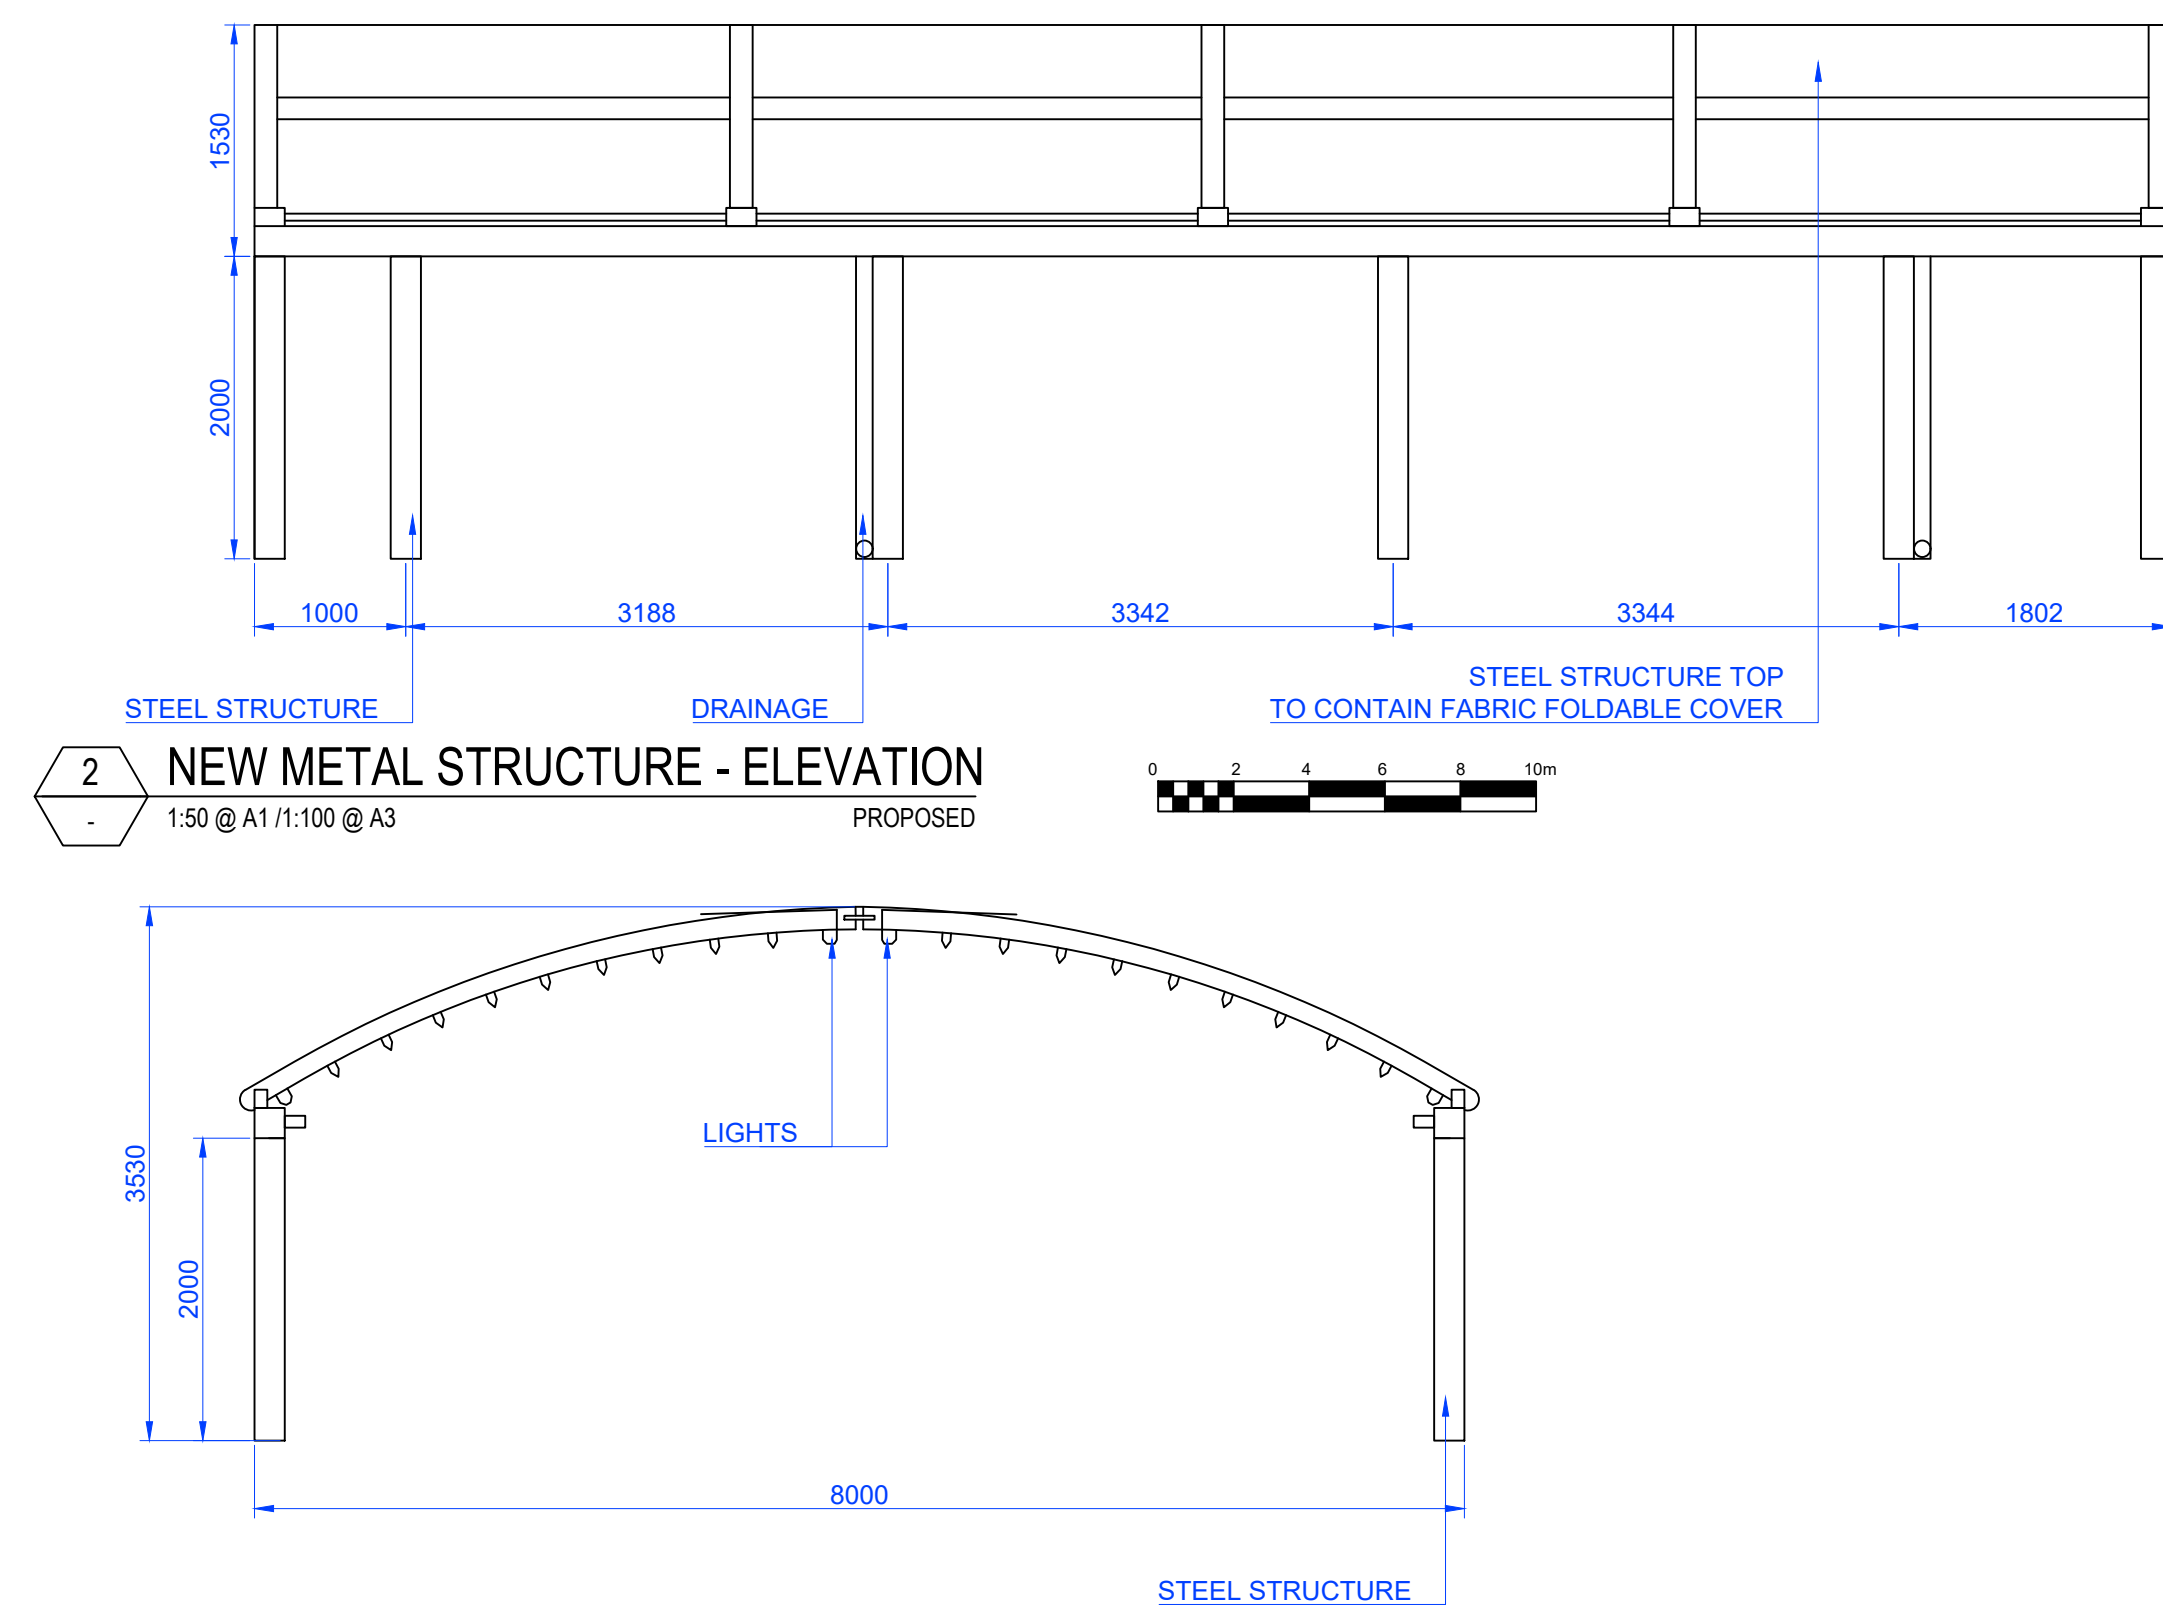 

2 NEW METAL STRUCTURE - ELEVATION
1:50 @ A1 / 1:100 @ A3
PROPOSED

 

4 NEW METAL STRUCTURE - SHORT SIDE ELEVATION
1:50 @ A1 / 1:100 @ A3
PROPOSED





PROPOSED PLANS + NEW STEEL STRUCTURE ELEVATIONS


CLIENT TERRA TERRA			
PROJECT NEW STEEL STRUCTURE TO GROUND FLOOR TERRACE			
DRAWING TITLE PROPOSED PLAN + STEEL STRUCTURE			
ADDRESS 120 FINCHLEY ROAD			
Location London			
SCALE REF TO DRAWING TITLE	DRAWN BY FM	DATE DRAWN 16-11-2020	
DRAWING No. 01 01	STATUS PROPOSED	REV. 00	REV. DATE 10-10-2020





RENDER REALITY - LONDON

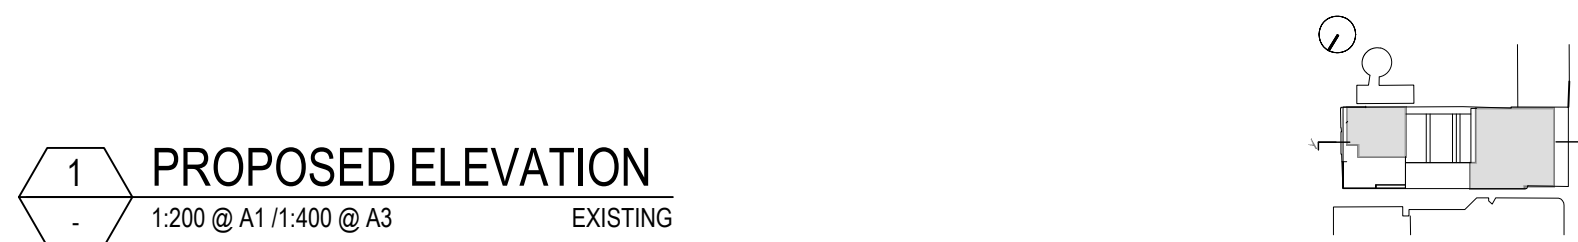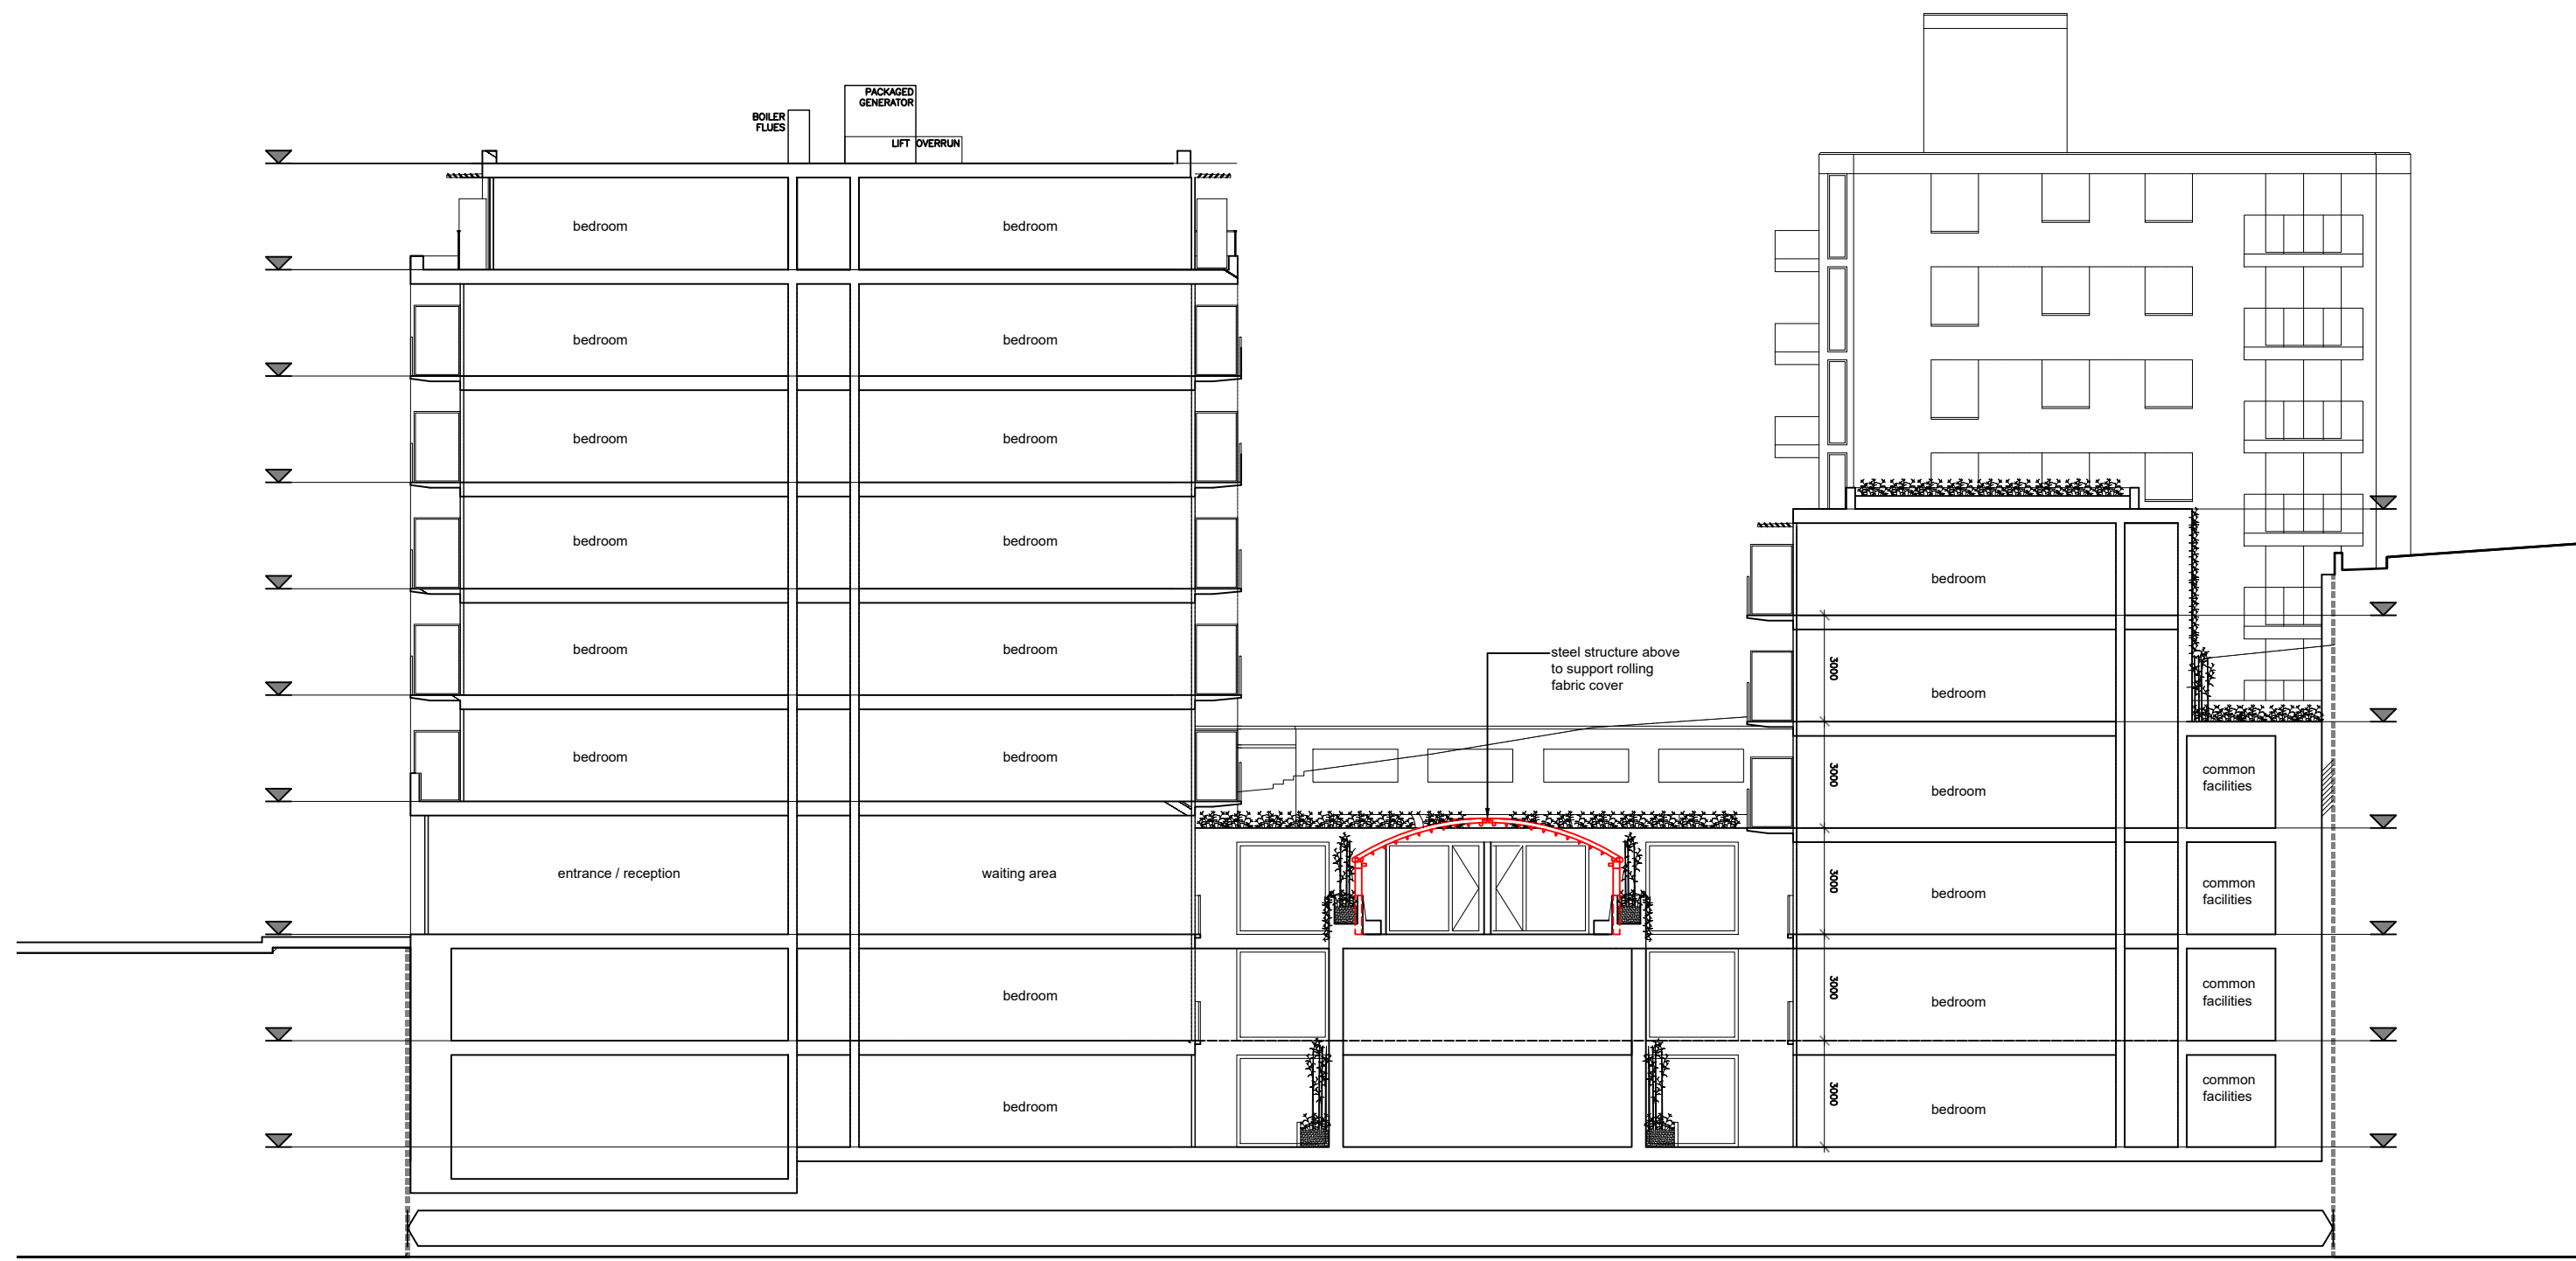


1 PROPOSED ELEVATION
1:200 @ A1 / 1:400 @ A3 EXISTING

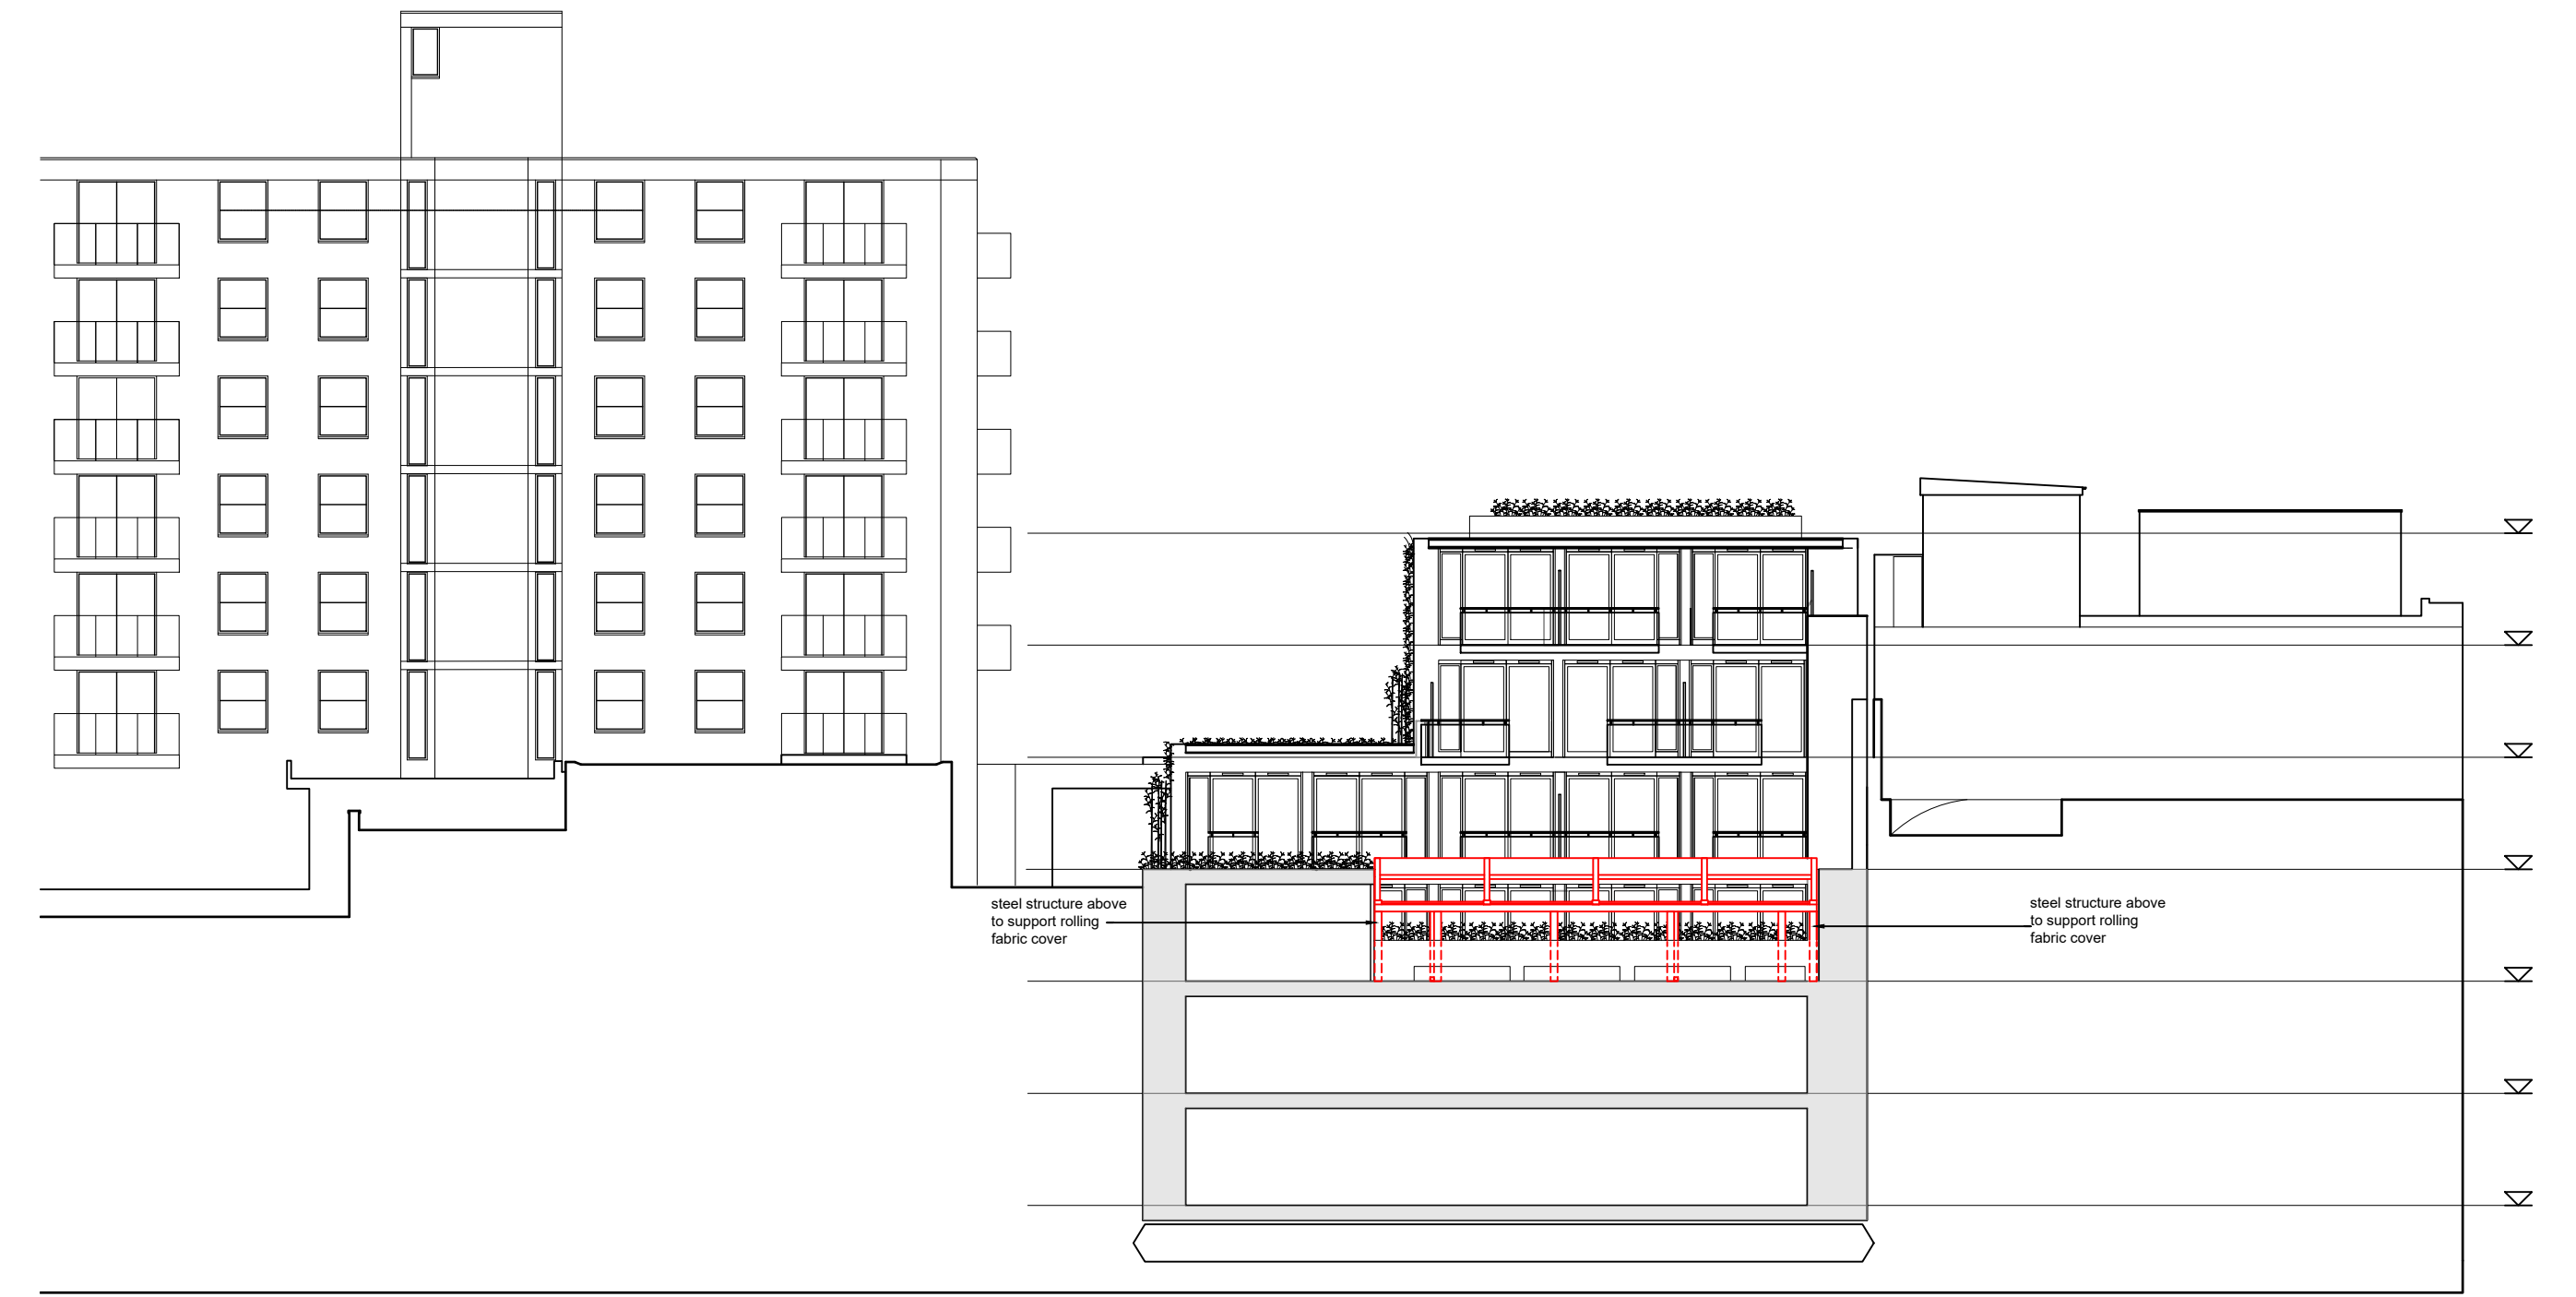


3 PROPOSED ELEVATION
1:200 @ A1 / 1:400 @ A3 EXISTING

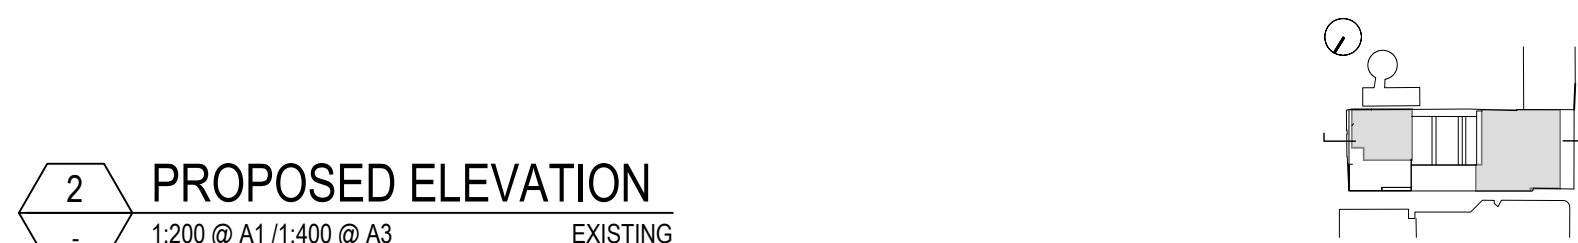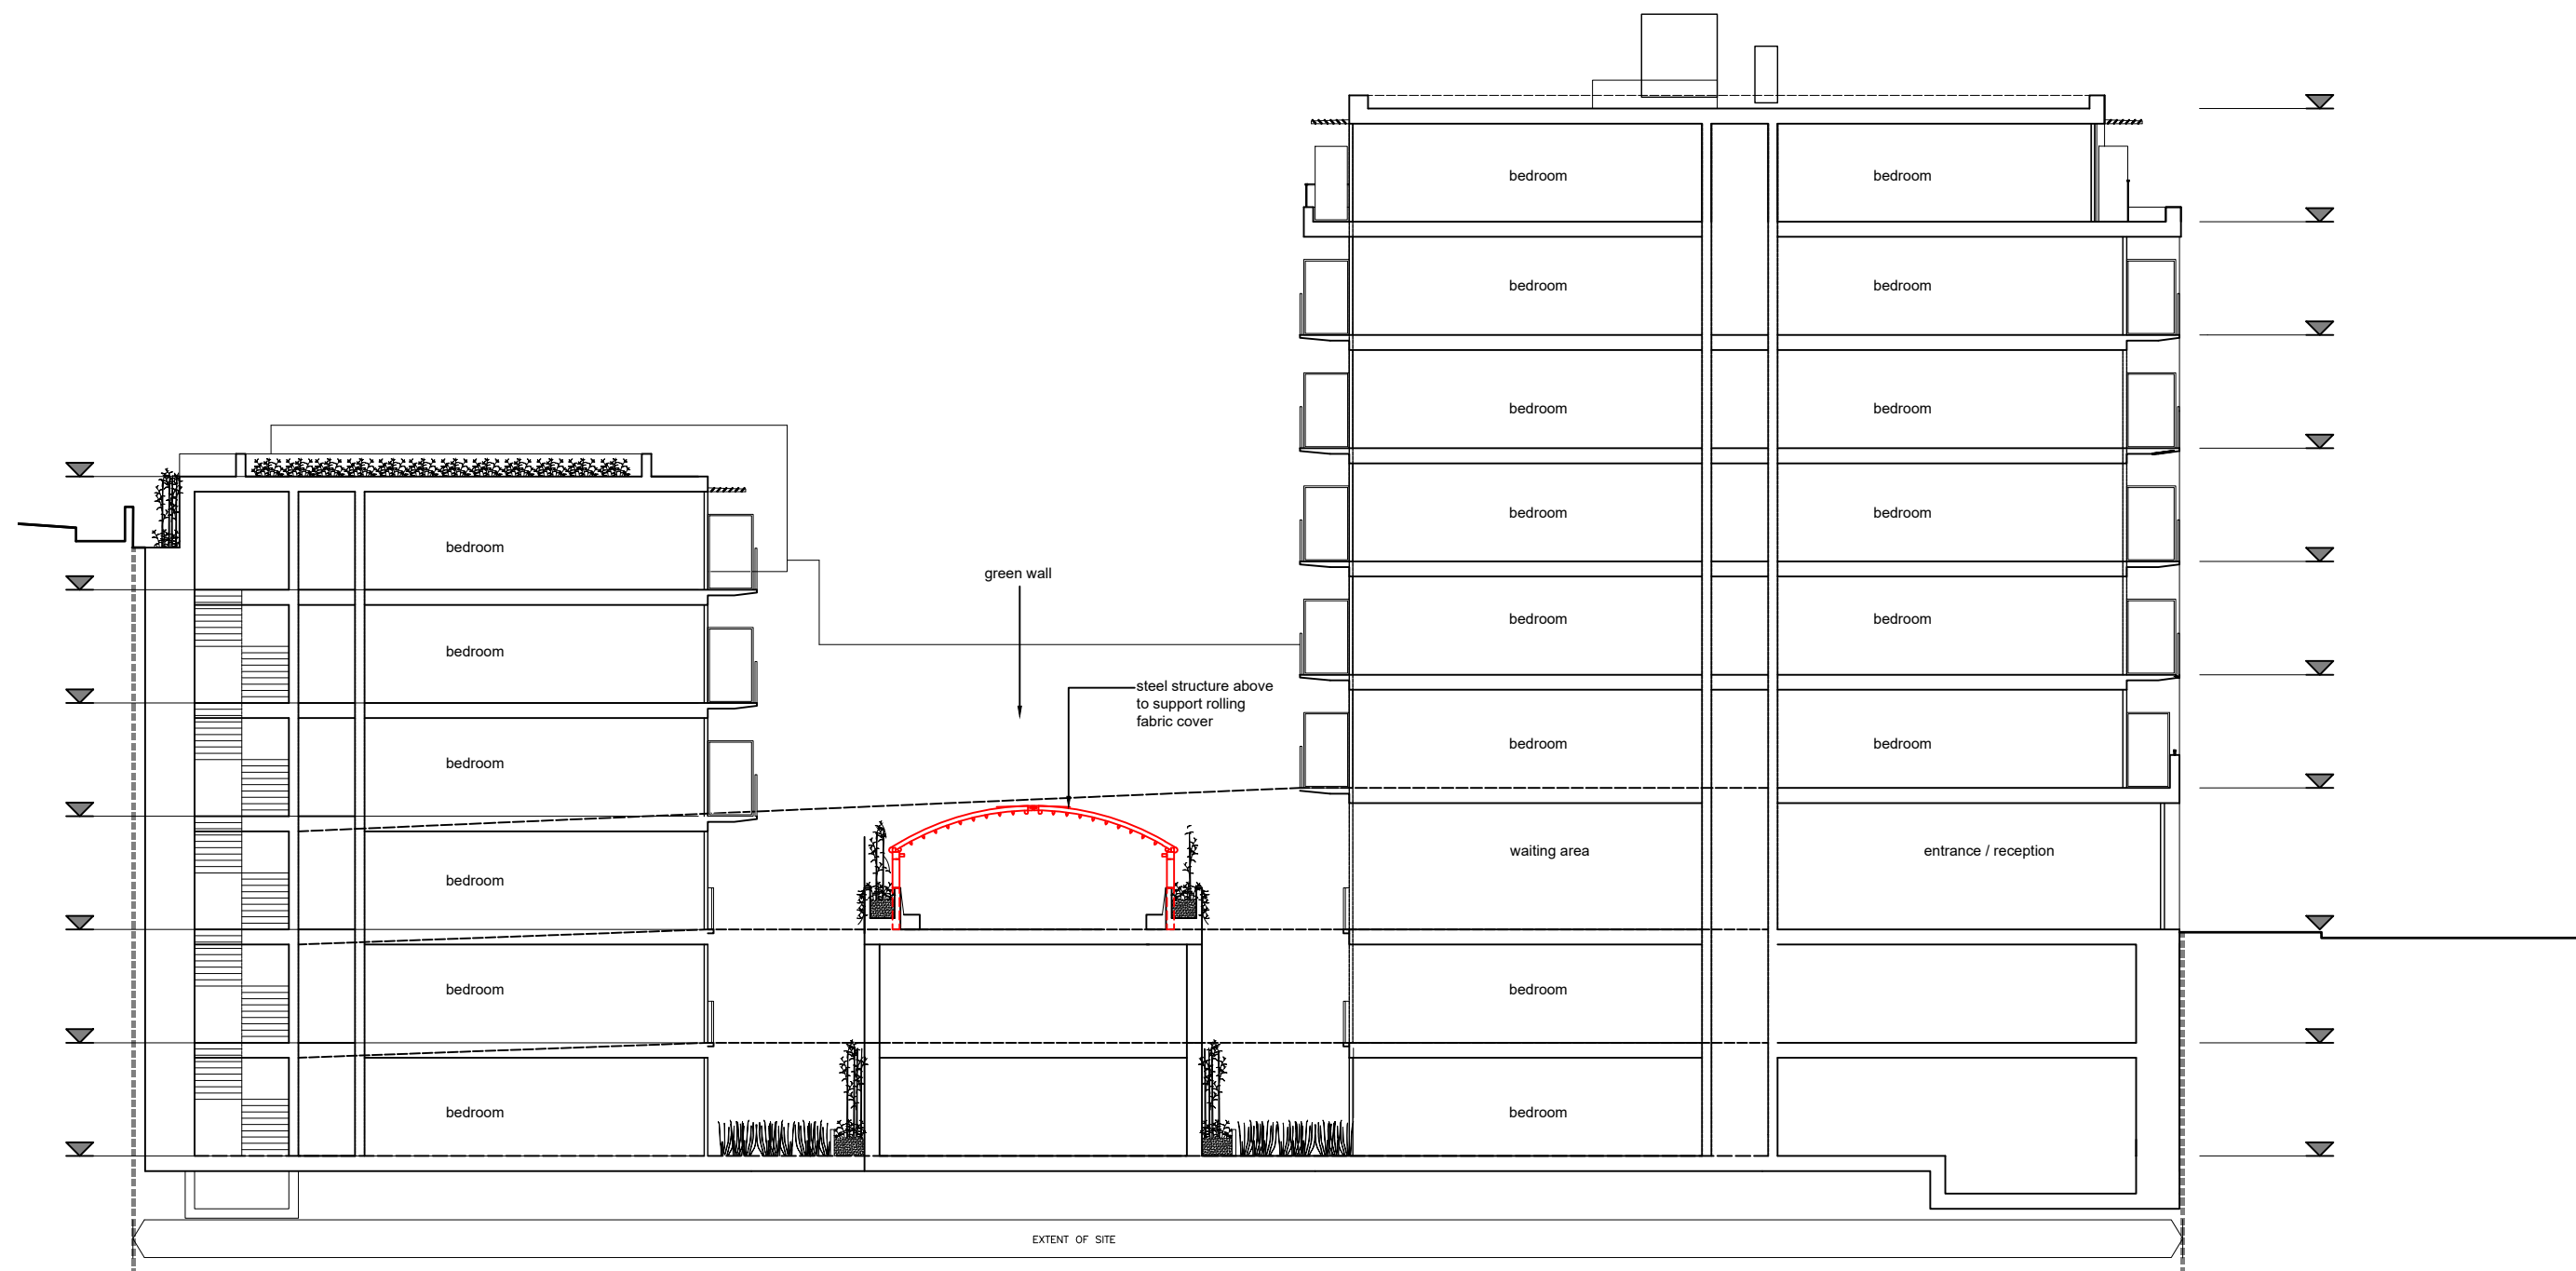

2 PROPOSED ELEVATION
1:200 @ A1 / 1:400 @ A3 EXISTING

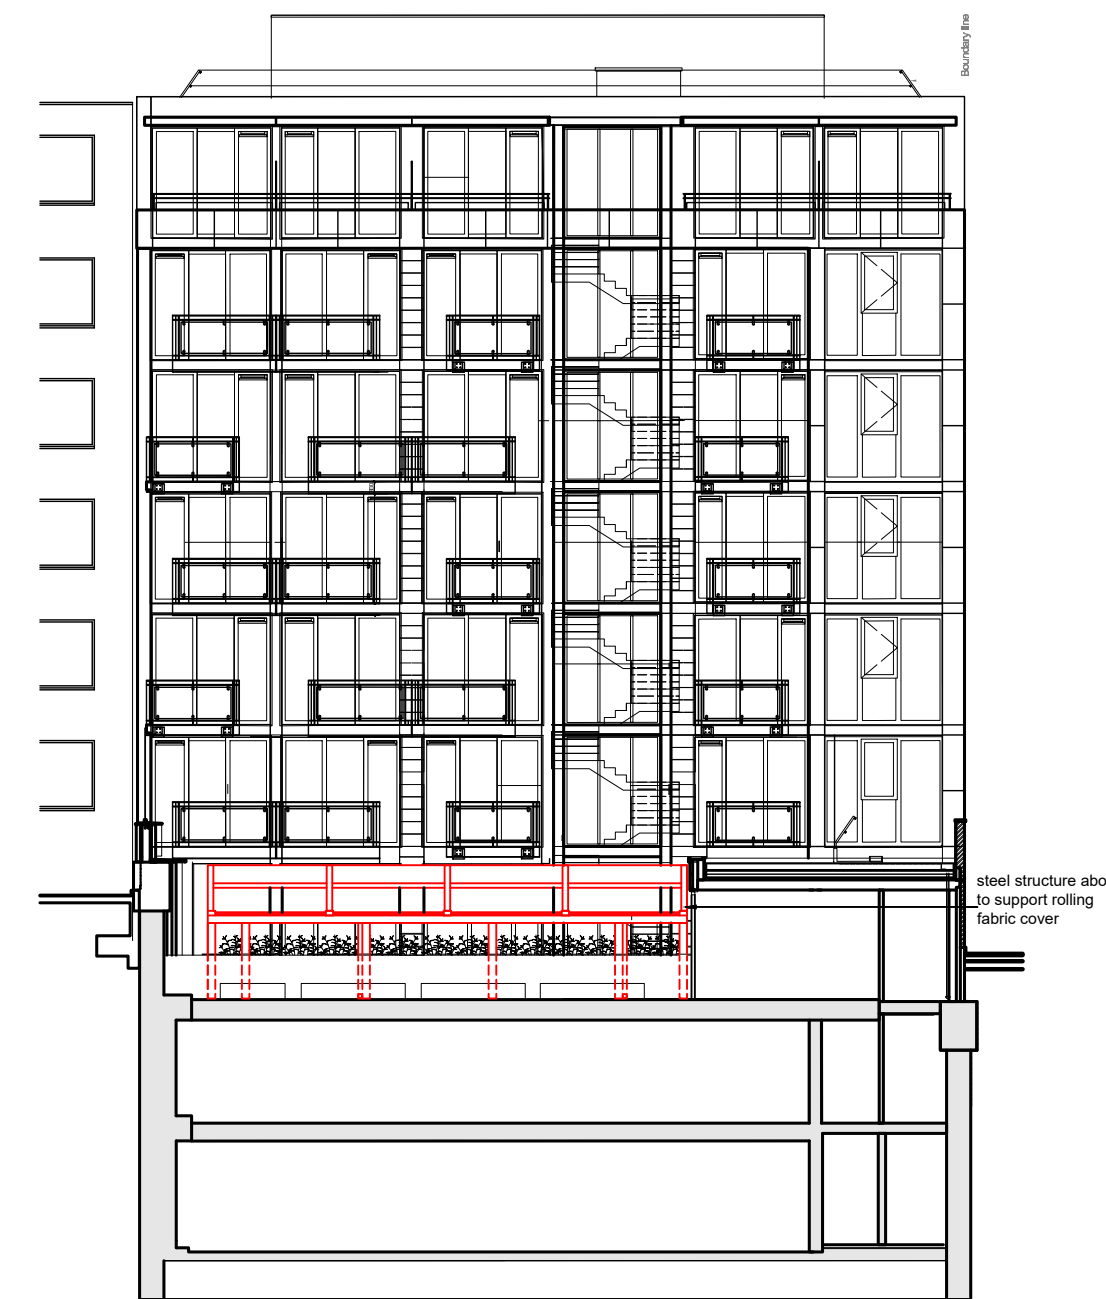

4 PROPOSED ELEVATION
1:200 @ A1 / 1:400 @ A3 EXISTING

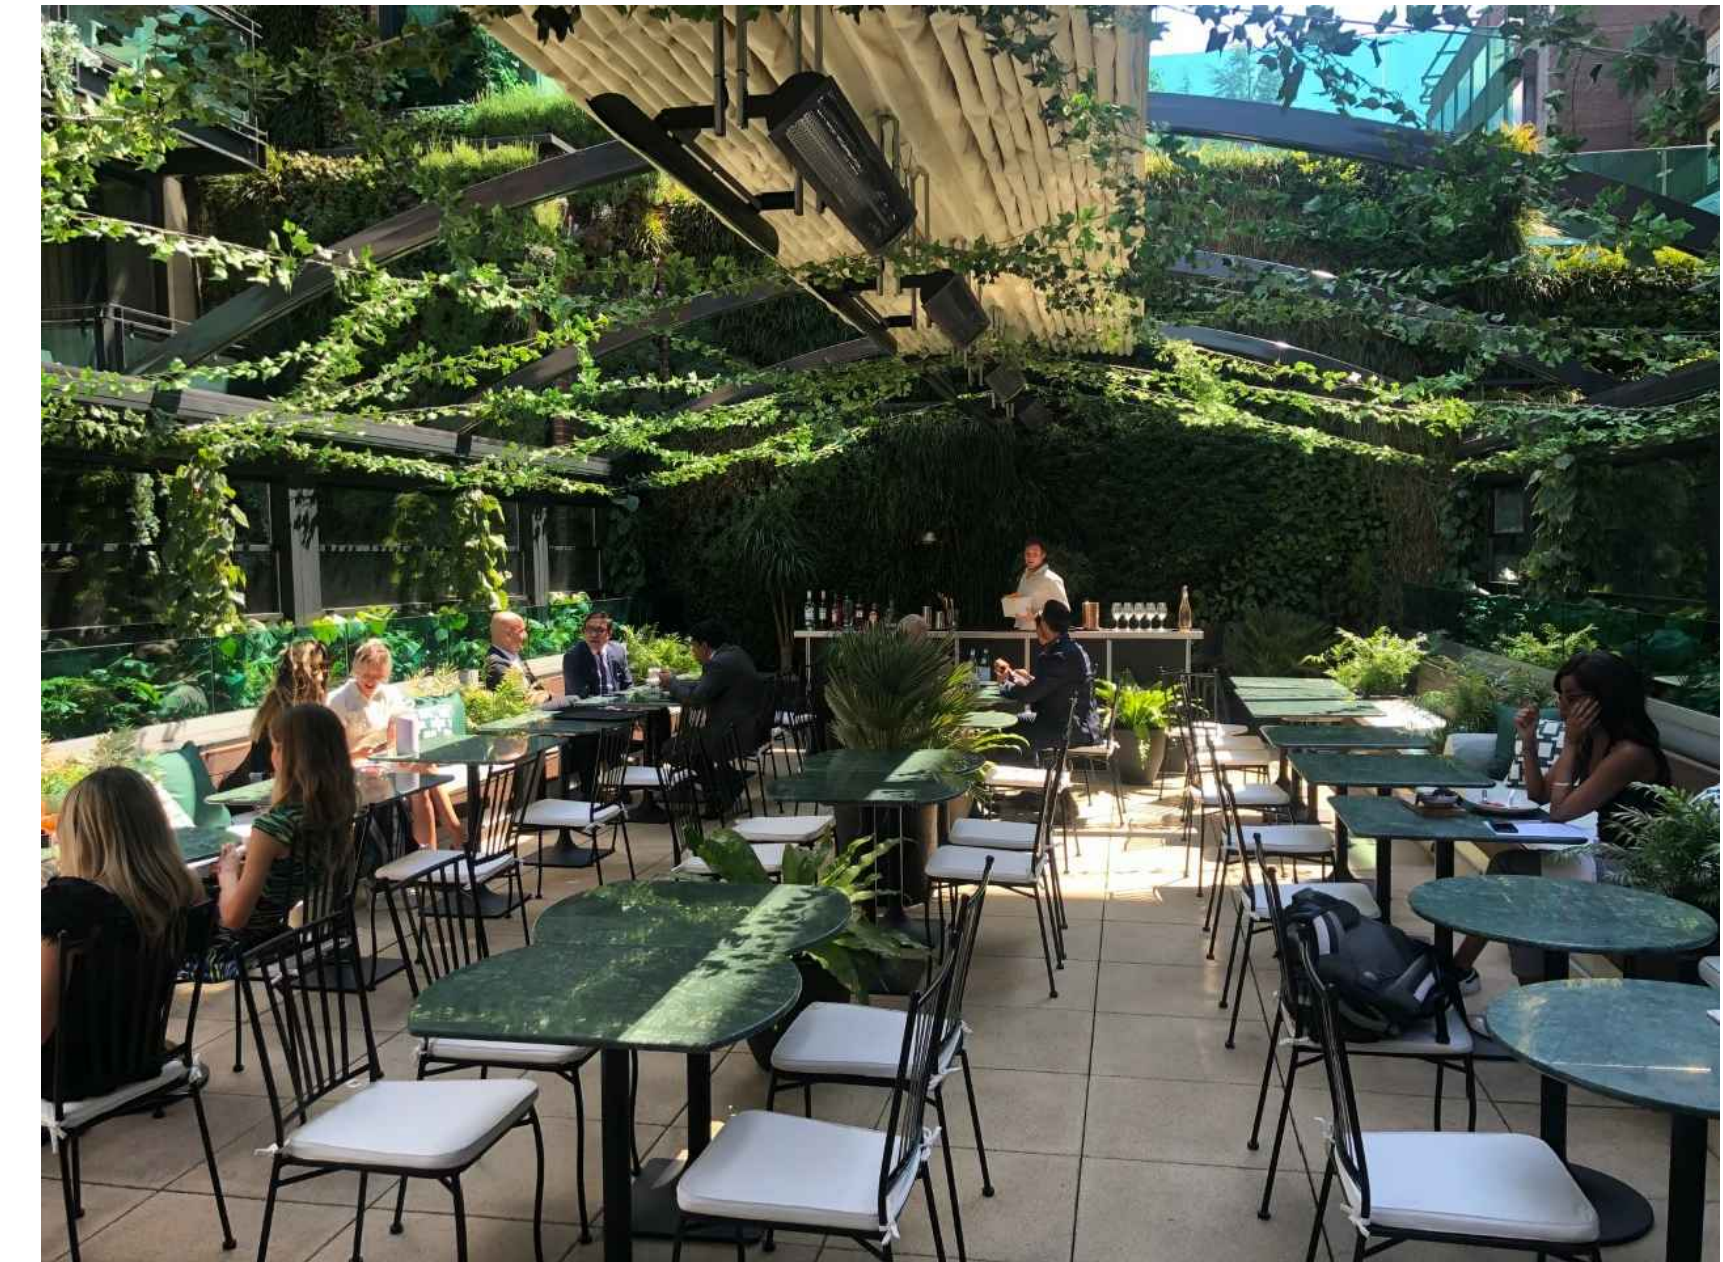

PROPOSED ELEVATIONS

CLIENT
TERRA TERRA

PROJECT
NEW STEEL STRUCTURE TO GROUND FLOOR TERRACE

DRAWING TITLE
PROPOSED ELEVATION

ADDRESS
120 FINCHLEY ROAD

Location
London

SCALE
1:500 @ A1 / 1:1000 @ A3

DRAWING No.
01 02

STATUS
PROPOSED

DATE DRAWN
16-11-2020

REV. DATE
10-10-2020

RENDER REALITY - LONDON

RENDER REALITY