
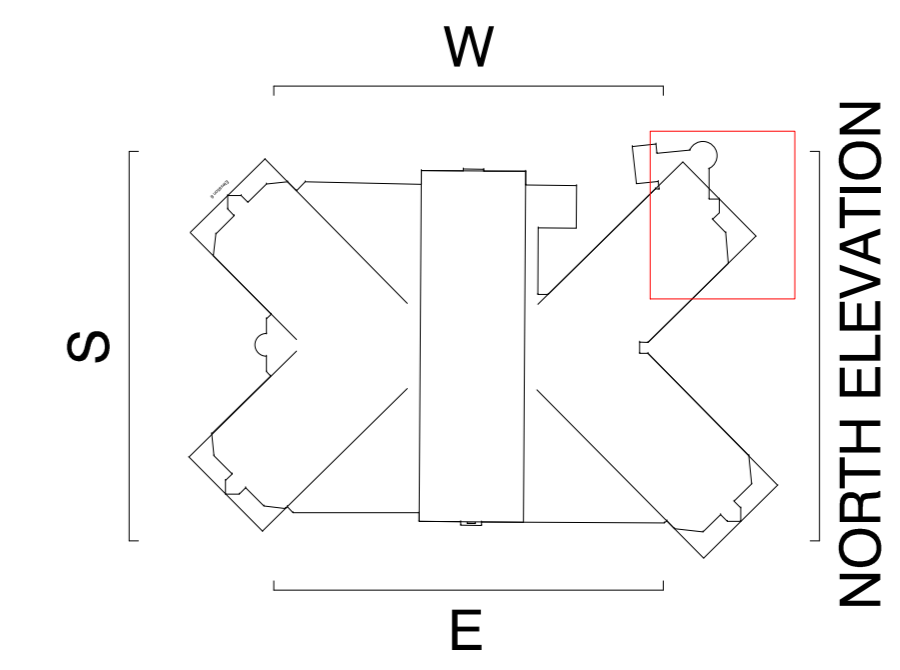


NORTH ELEVATION

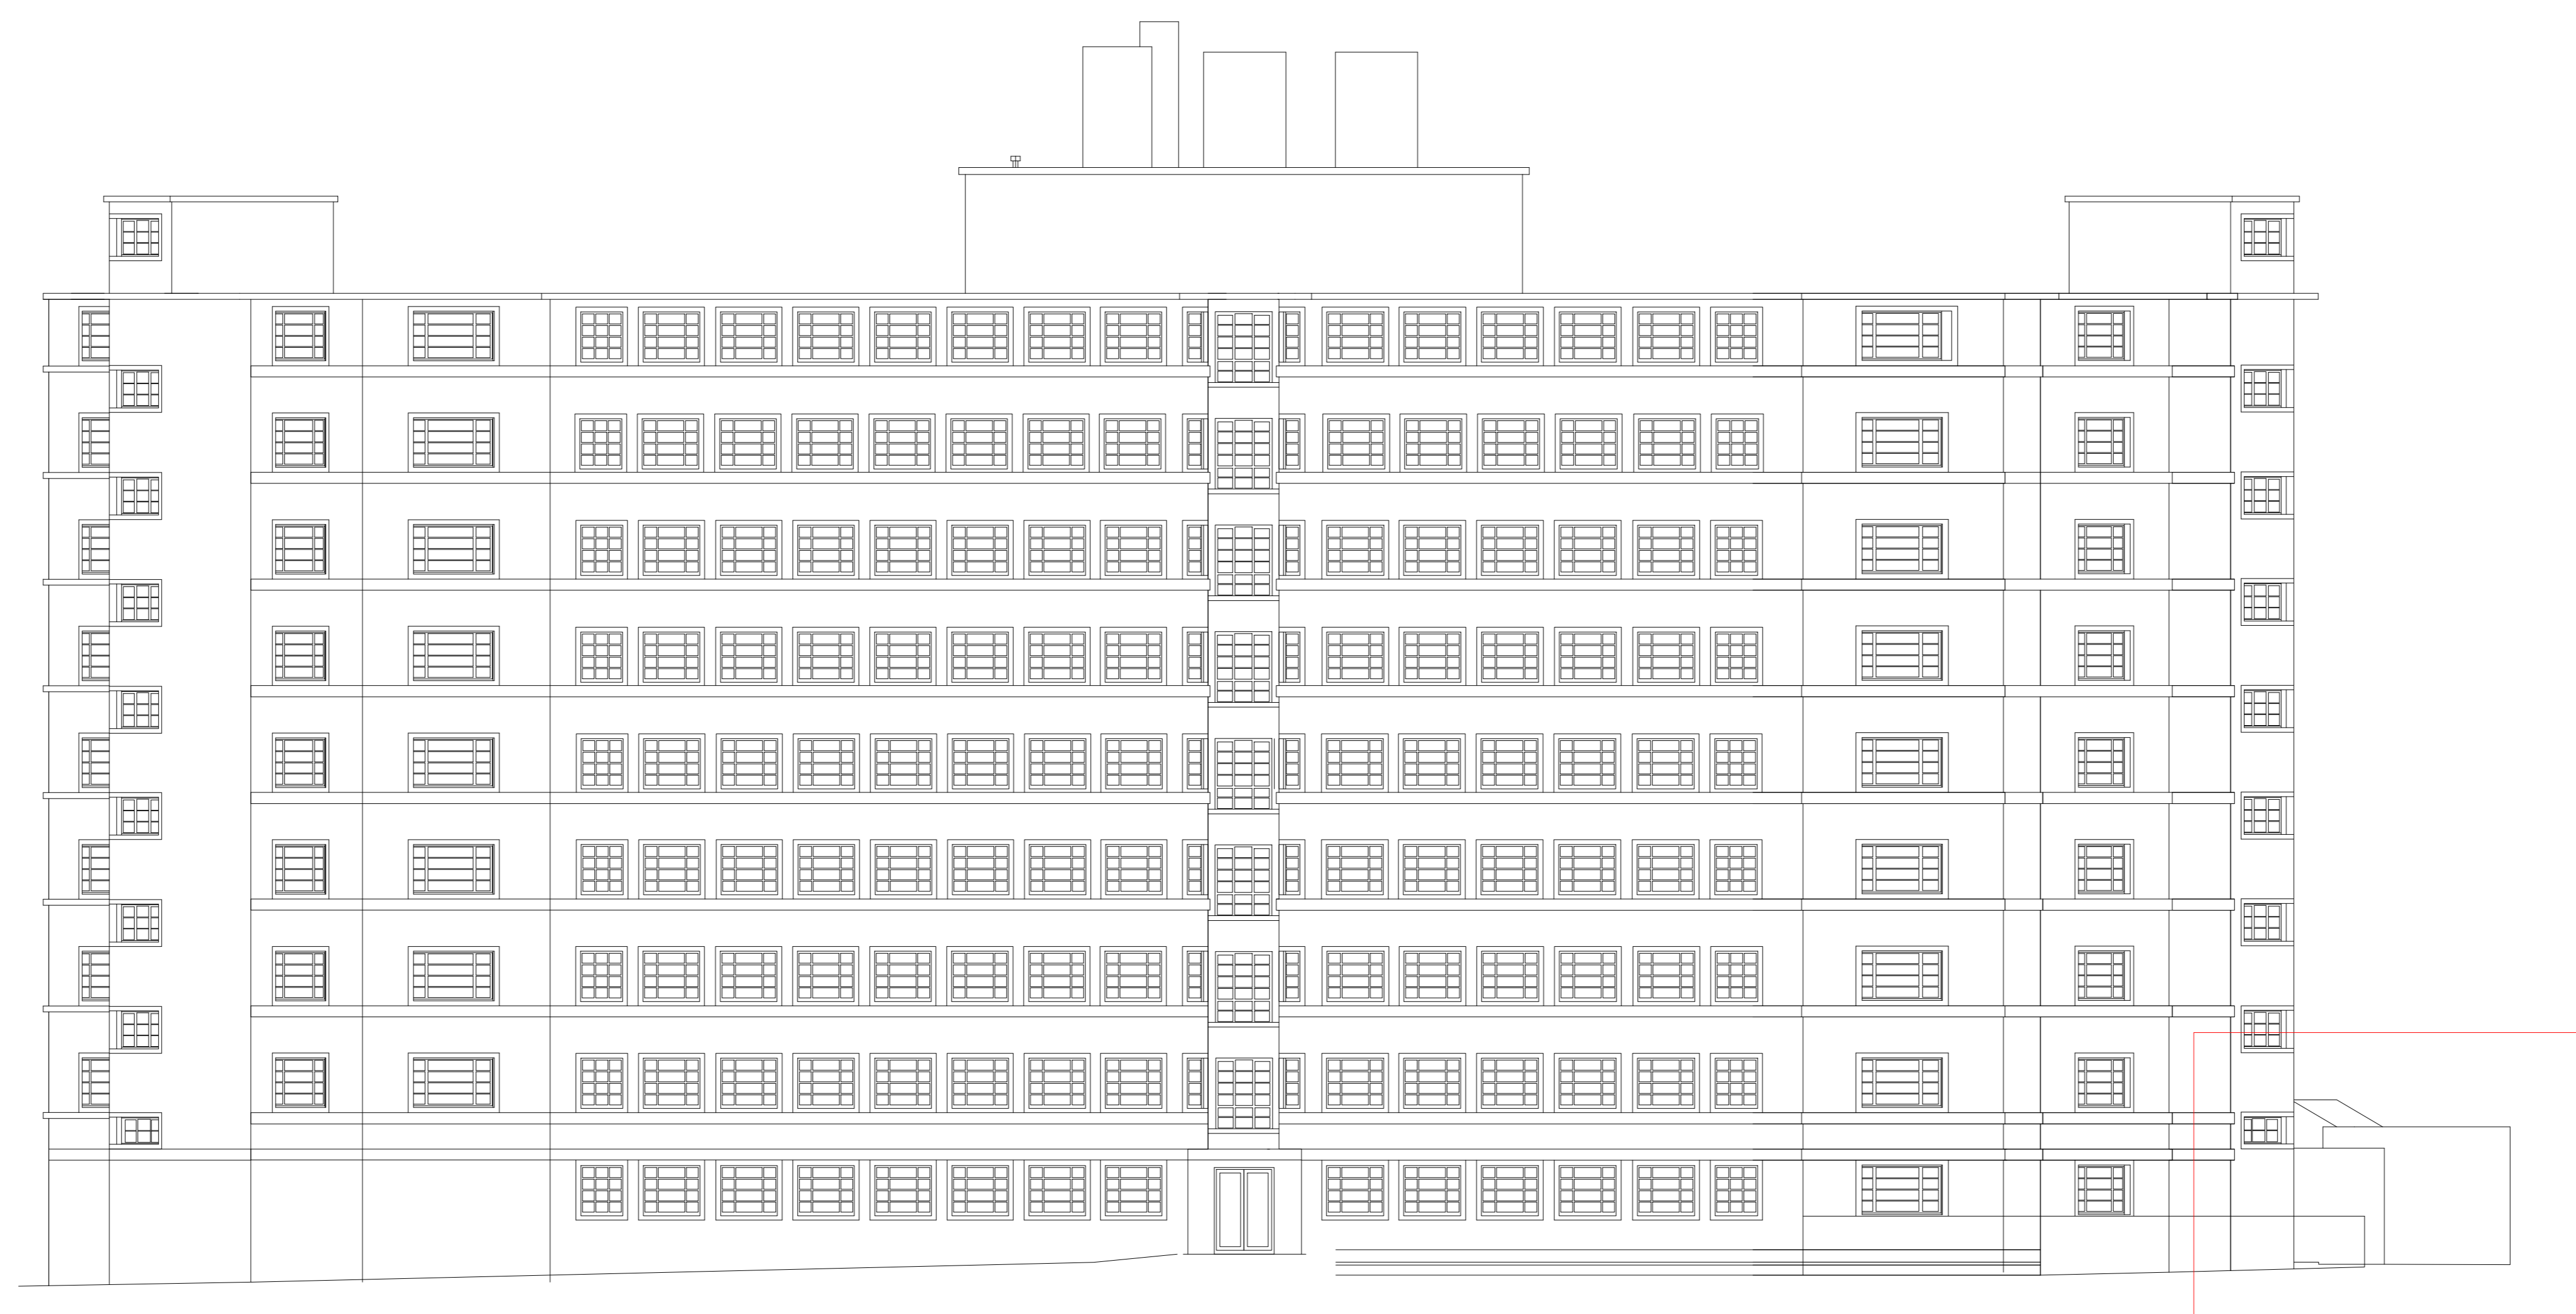


- GENERAL NOTES:
1. This drawings should be read in conjunction with all relevant consultant and specialist drawings and contract documentation.
  2. Do not scale from this drawing.
  3. All dimensions are to be checked on site.
  4. The Architect is to be notified in writing, of any discrepancies before proceeding.
  5. This drawing is subject to Copyright.



— SCOPE OF WORKS

■ PROPOSED GRILLES

BASEMENT

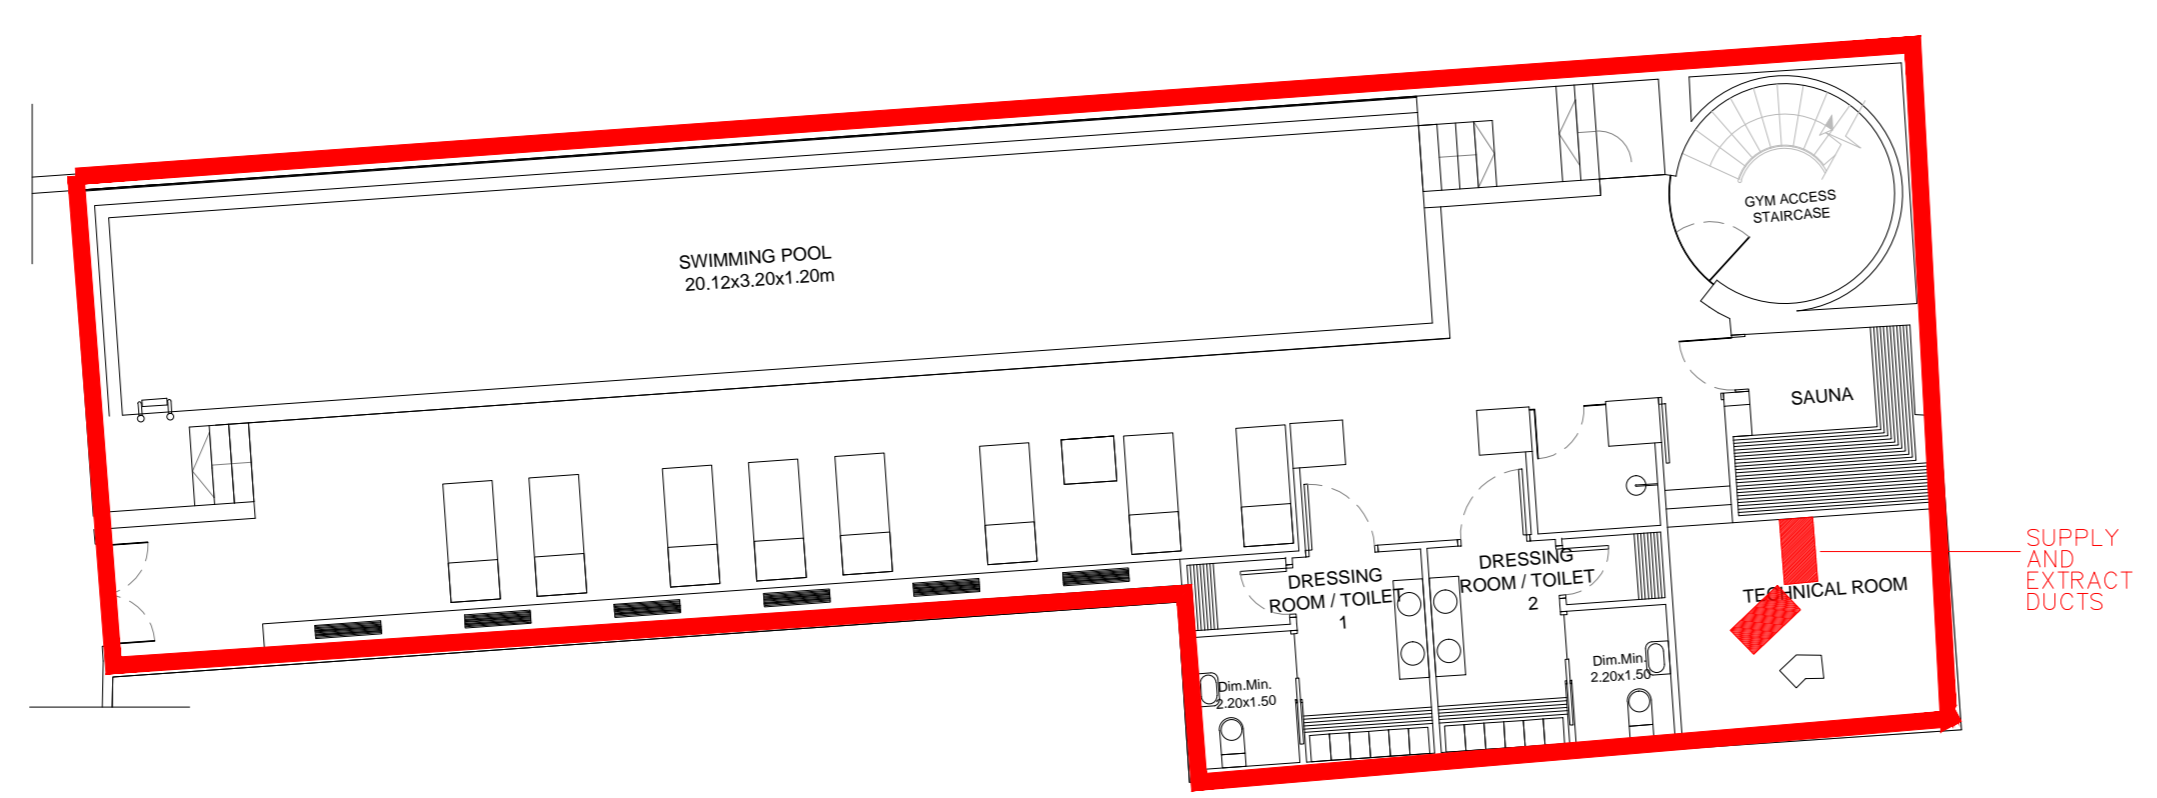

GROUND FLOOR

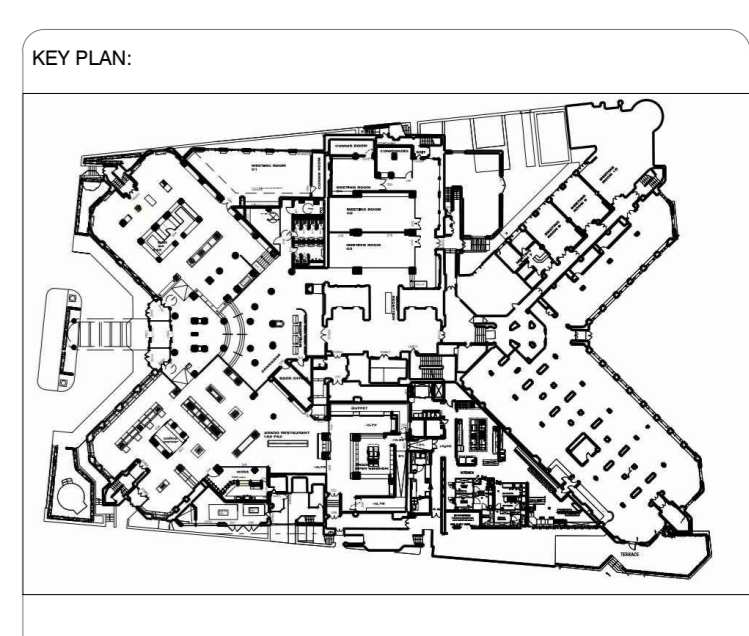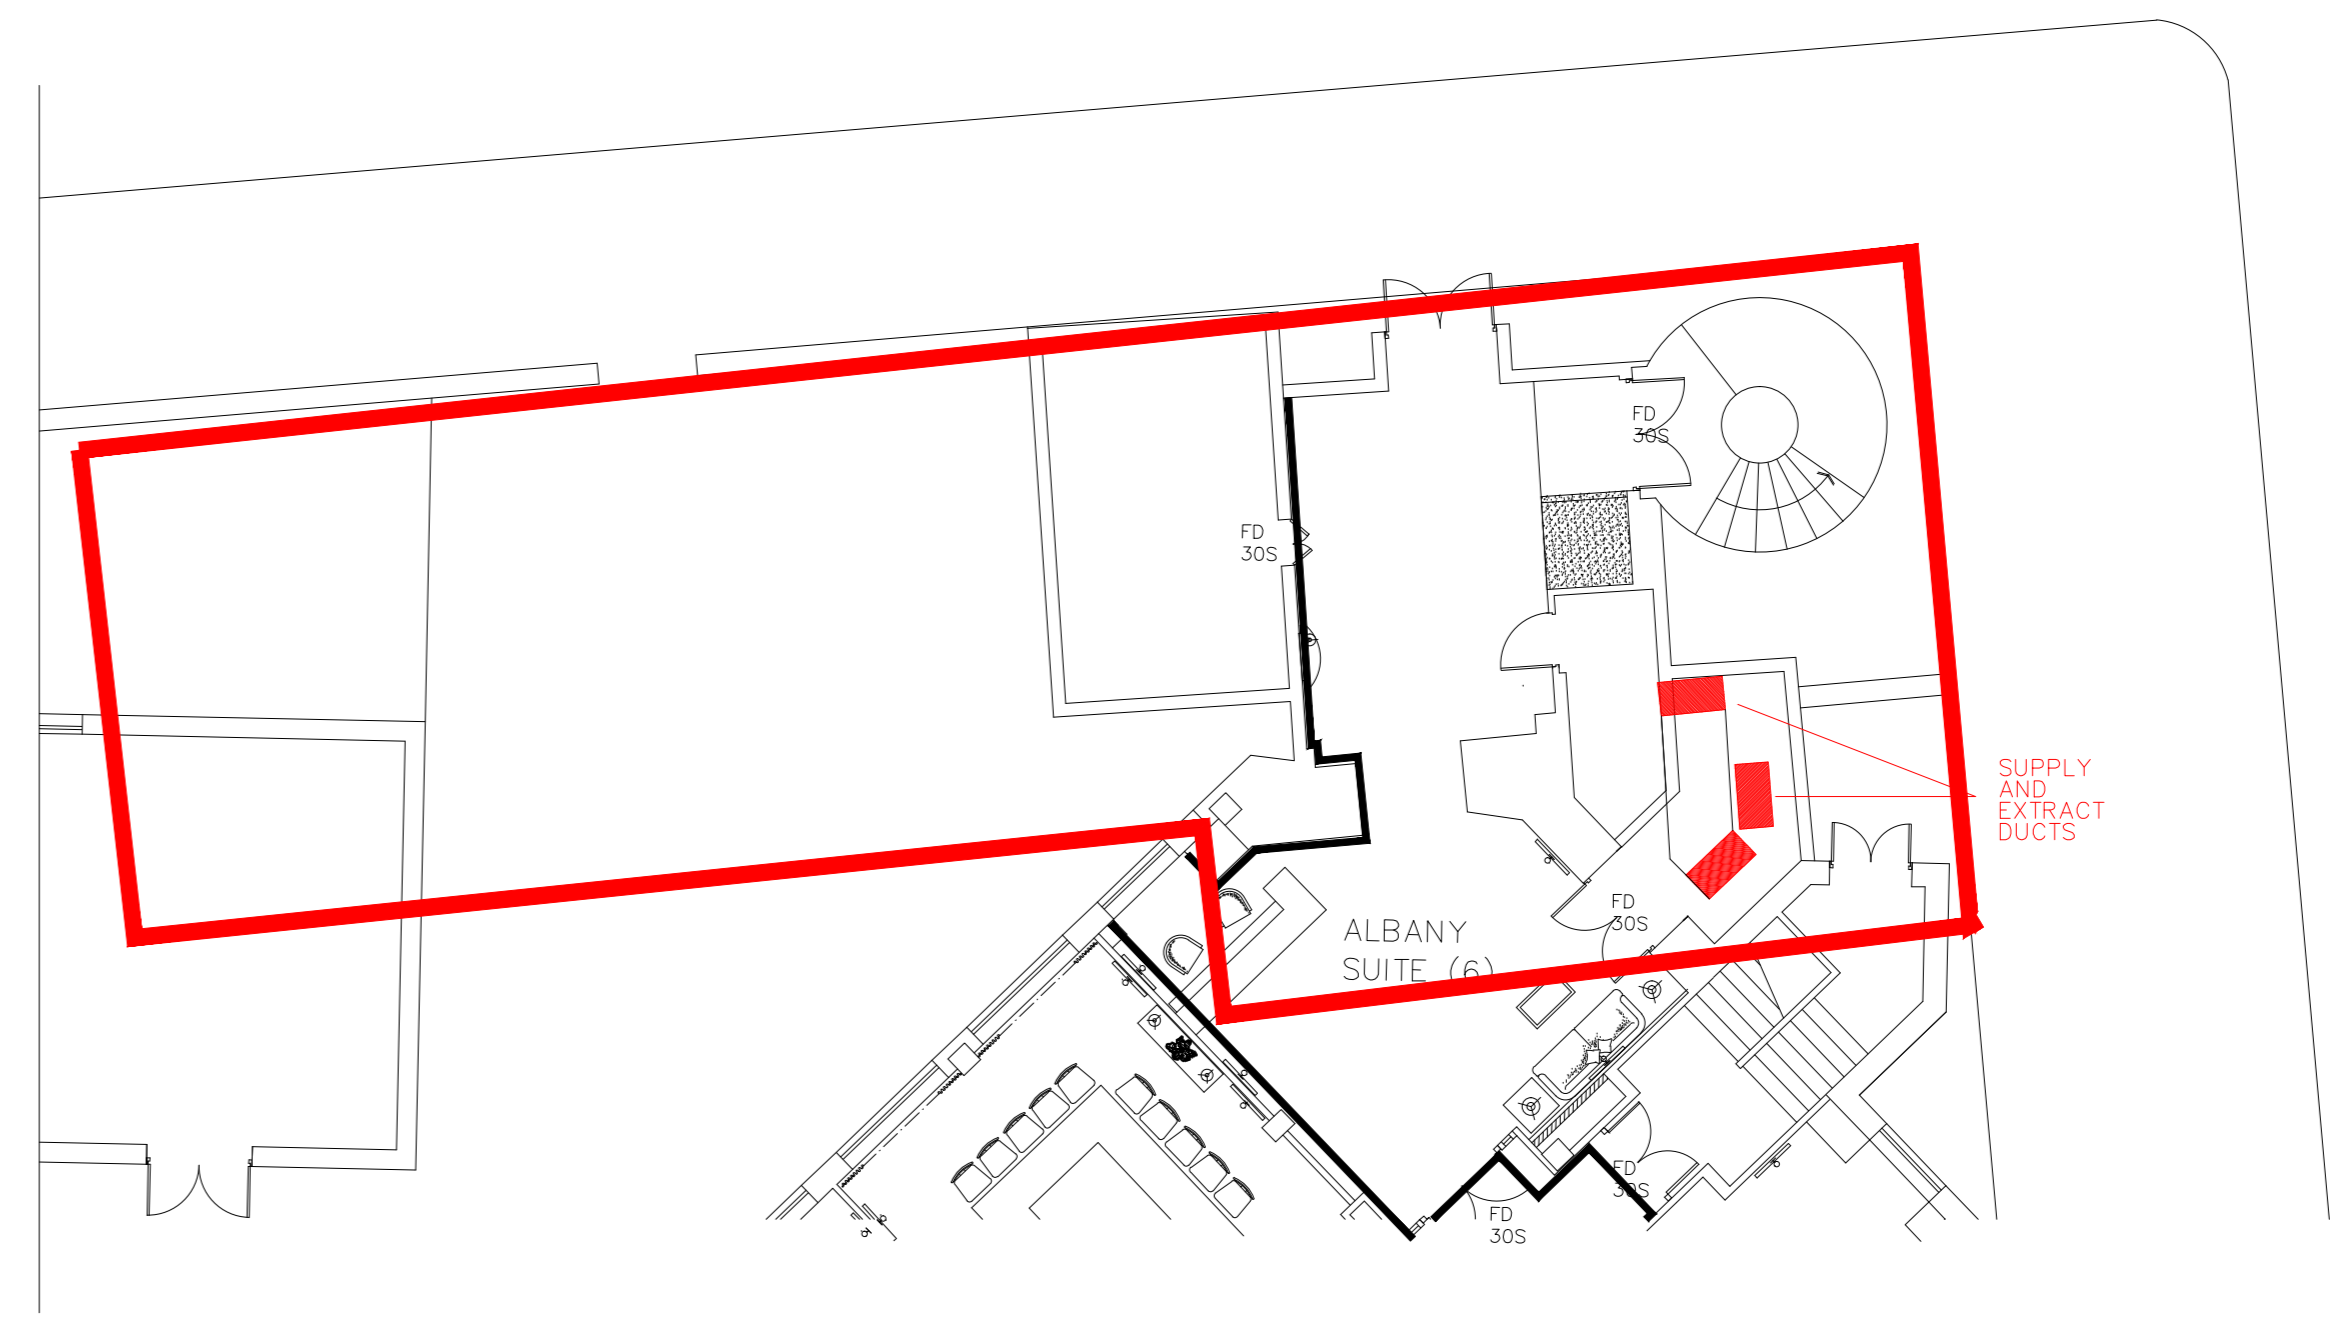

PROJECT: MELIA WHITE HOUSE HOTEL

DRAWING STATUS: PLANNING

DRAWING NO: 200701\_MW\_PL\_200

DRAWING TITLE: PROPOSAL EXTRACTION GRILLES

SCALE AT A0:	SCALE AT A2:	DATE:	REV:
1:100	1:200	November 2020	-