
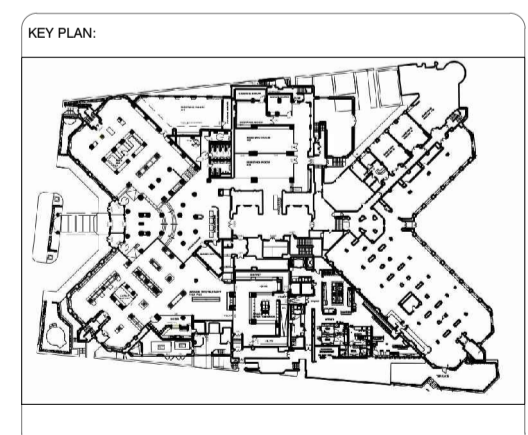
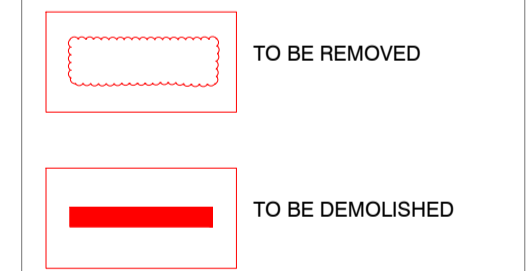


- GENERAL NOTES:
1. This drawings should be read in conjunction with all relevant consultant and specialist drawings and contract documentation.
 2. Do not scale from this drawing.
 3. All dimensions are to be checked on site.
 4. The Architect is to be notified in writing, of any discrepancies before proceeding.
 5. This drawing is subject to Copyright.

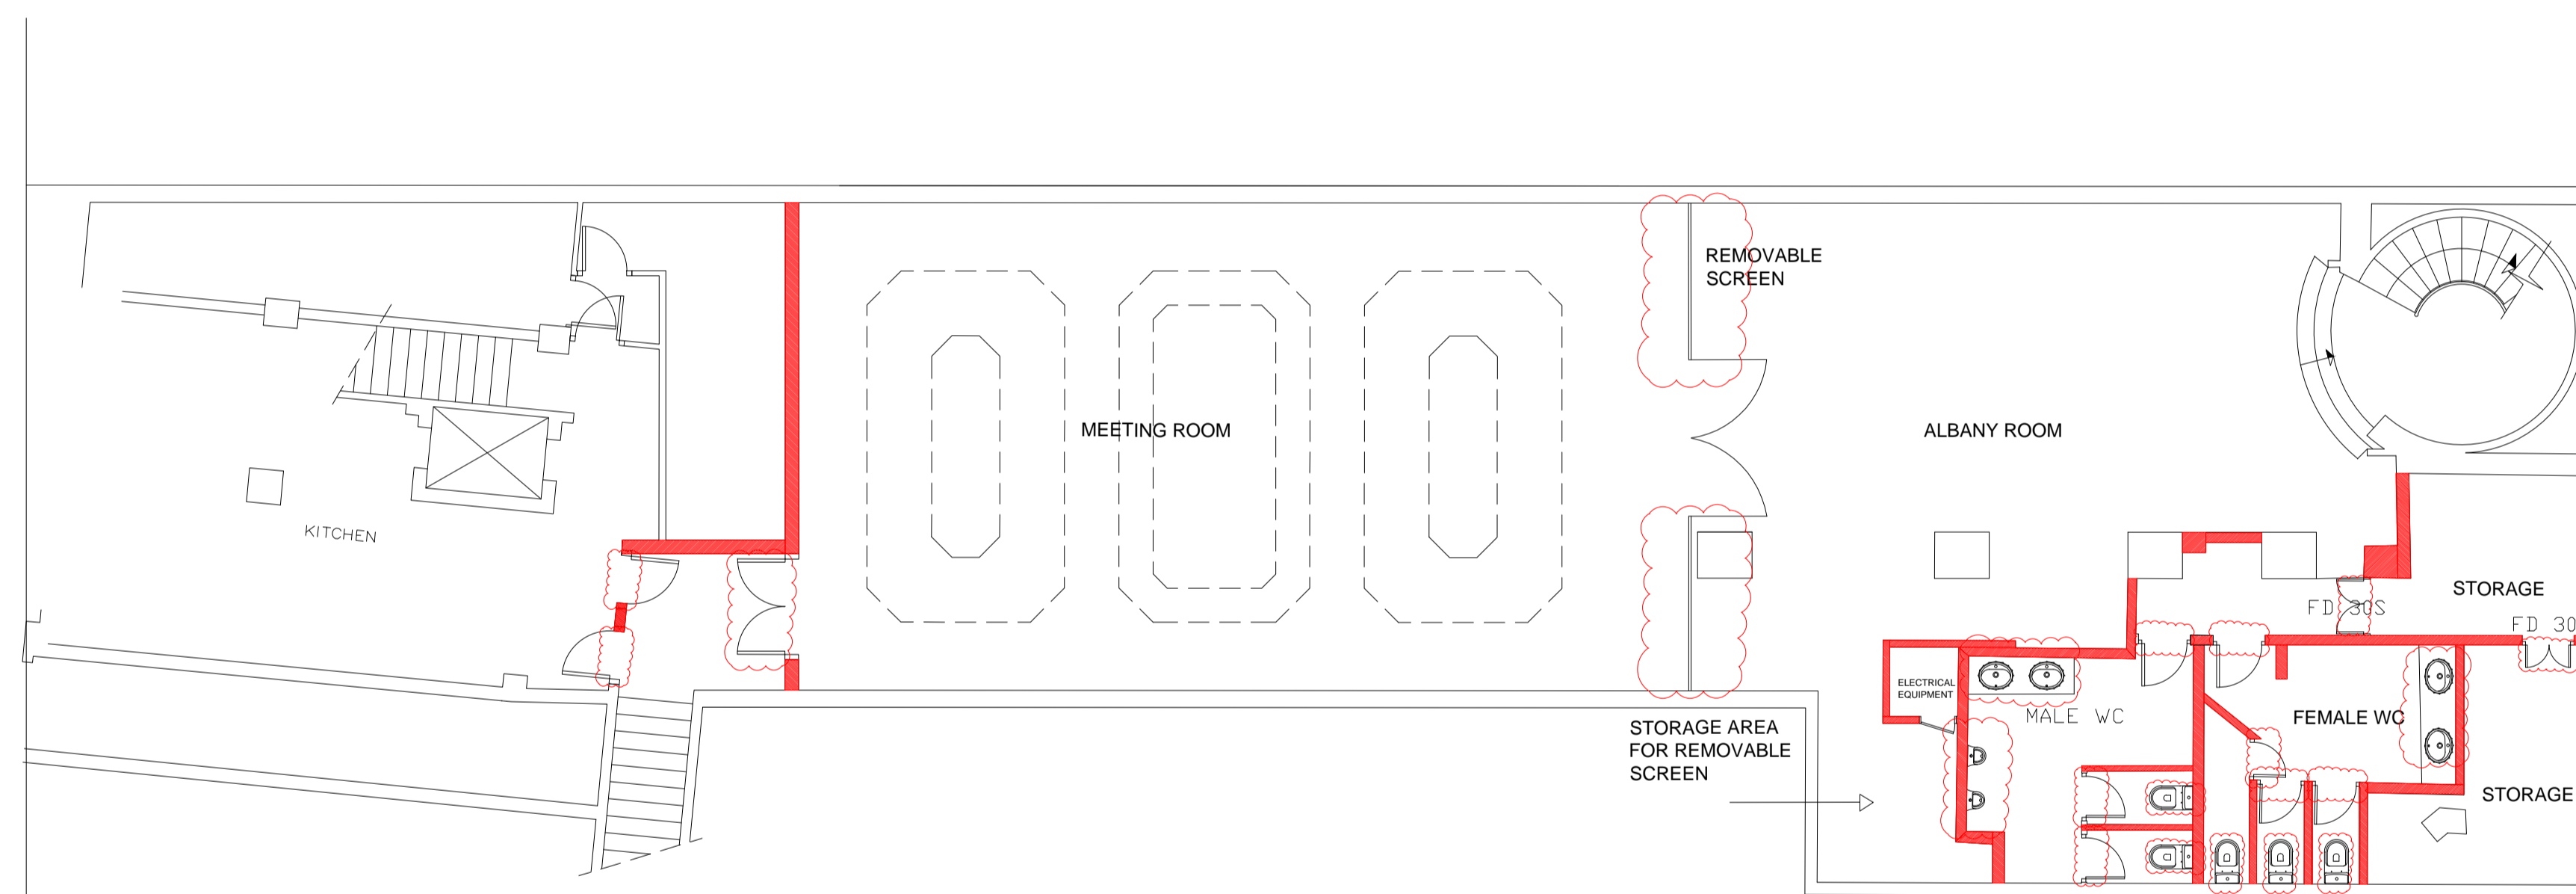

DOB
CREATE BETTER LIVES

17-19 Lever St, Clerkenwell, London EC1V 3QU

PROJECT: MELIA WHITE HOUSE HOTEL

DRAWING STATUS: PLANNING

DRAWING NO: 200701_MW_EX_204

DRAWING TITLE: EXISTING BASEMENT FLOOR PLAN DETAIL

SCALE AT A1:	SCALE AT A3:	DATE:
1:50	1:100	November 2020