

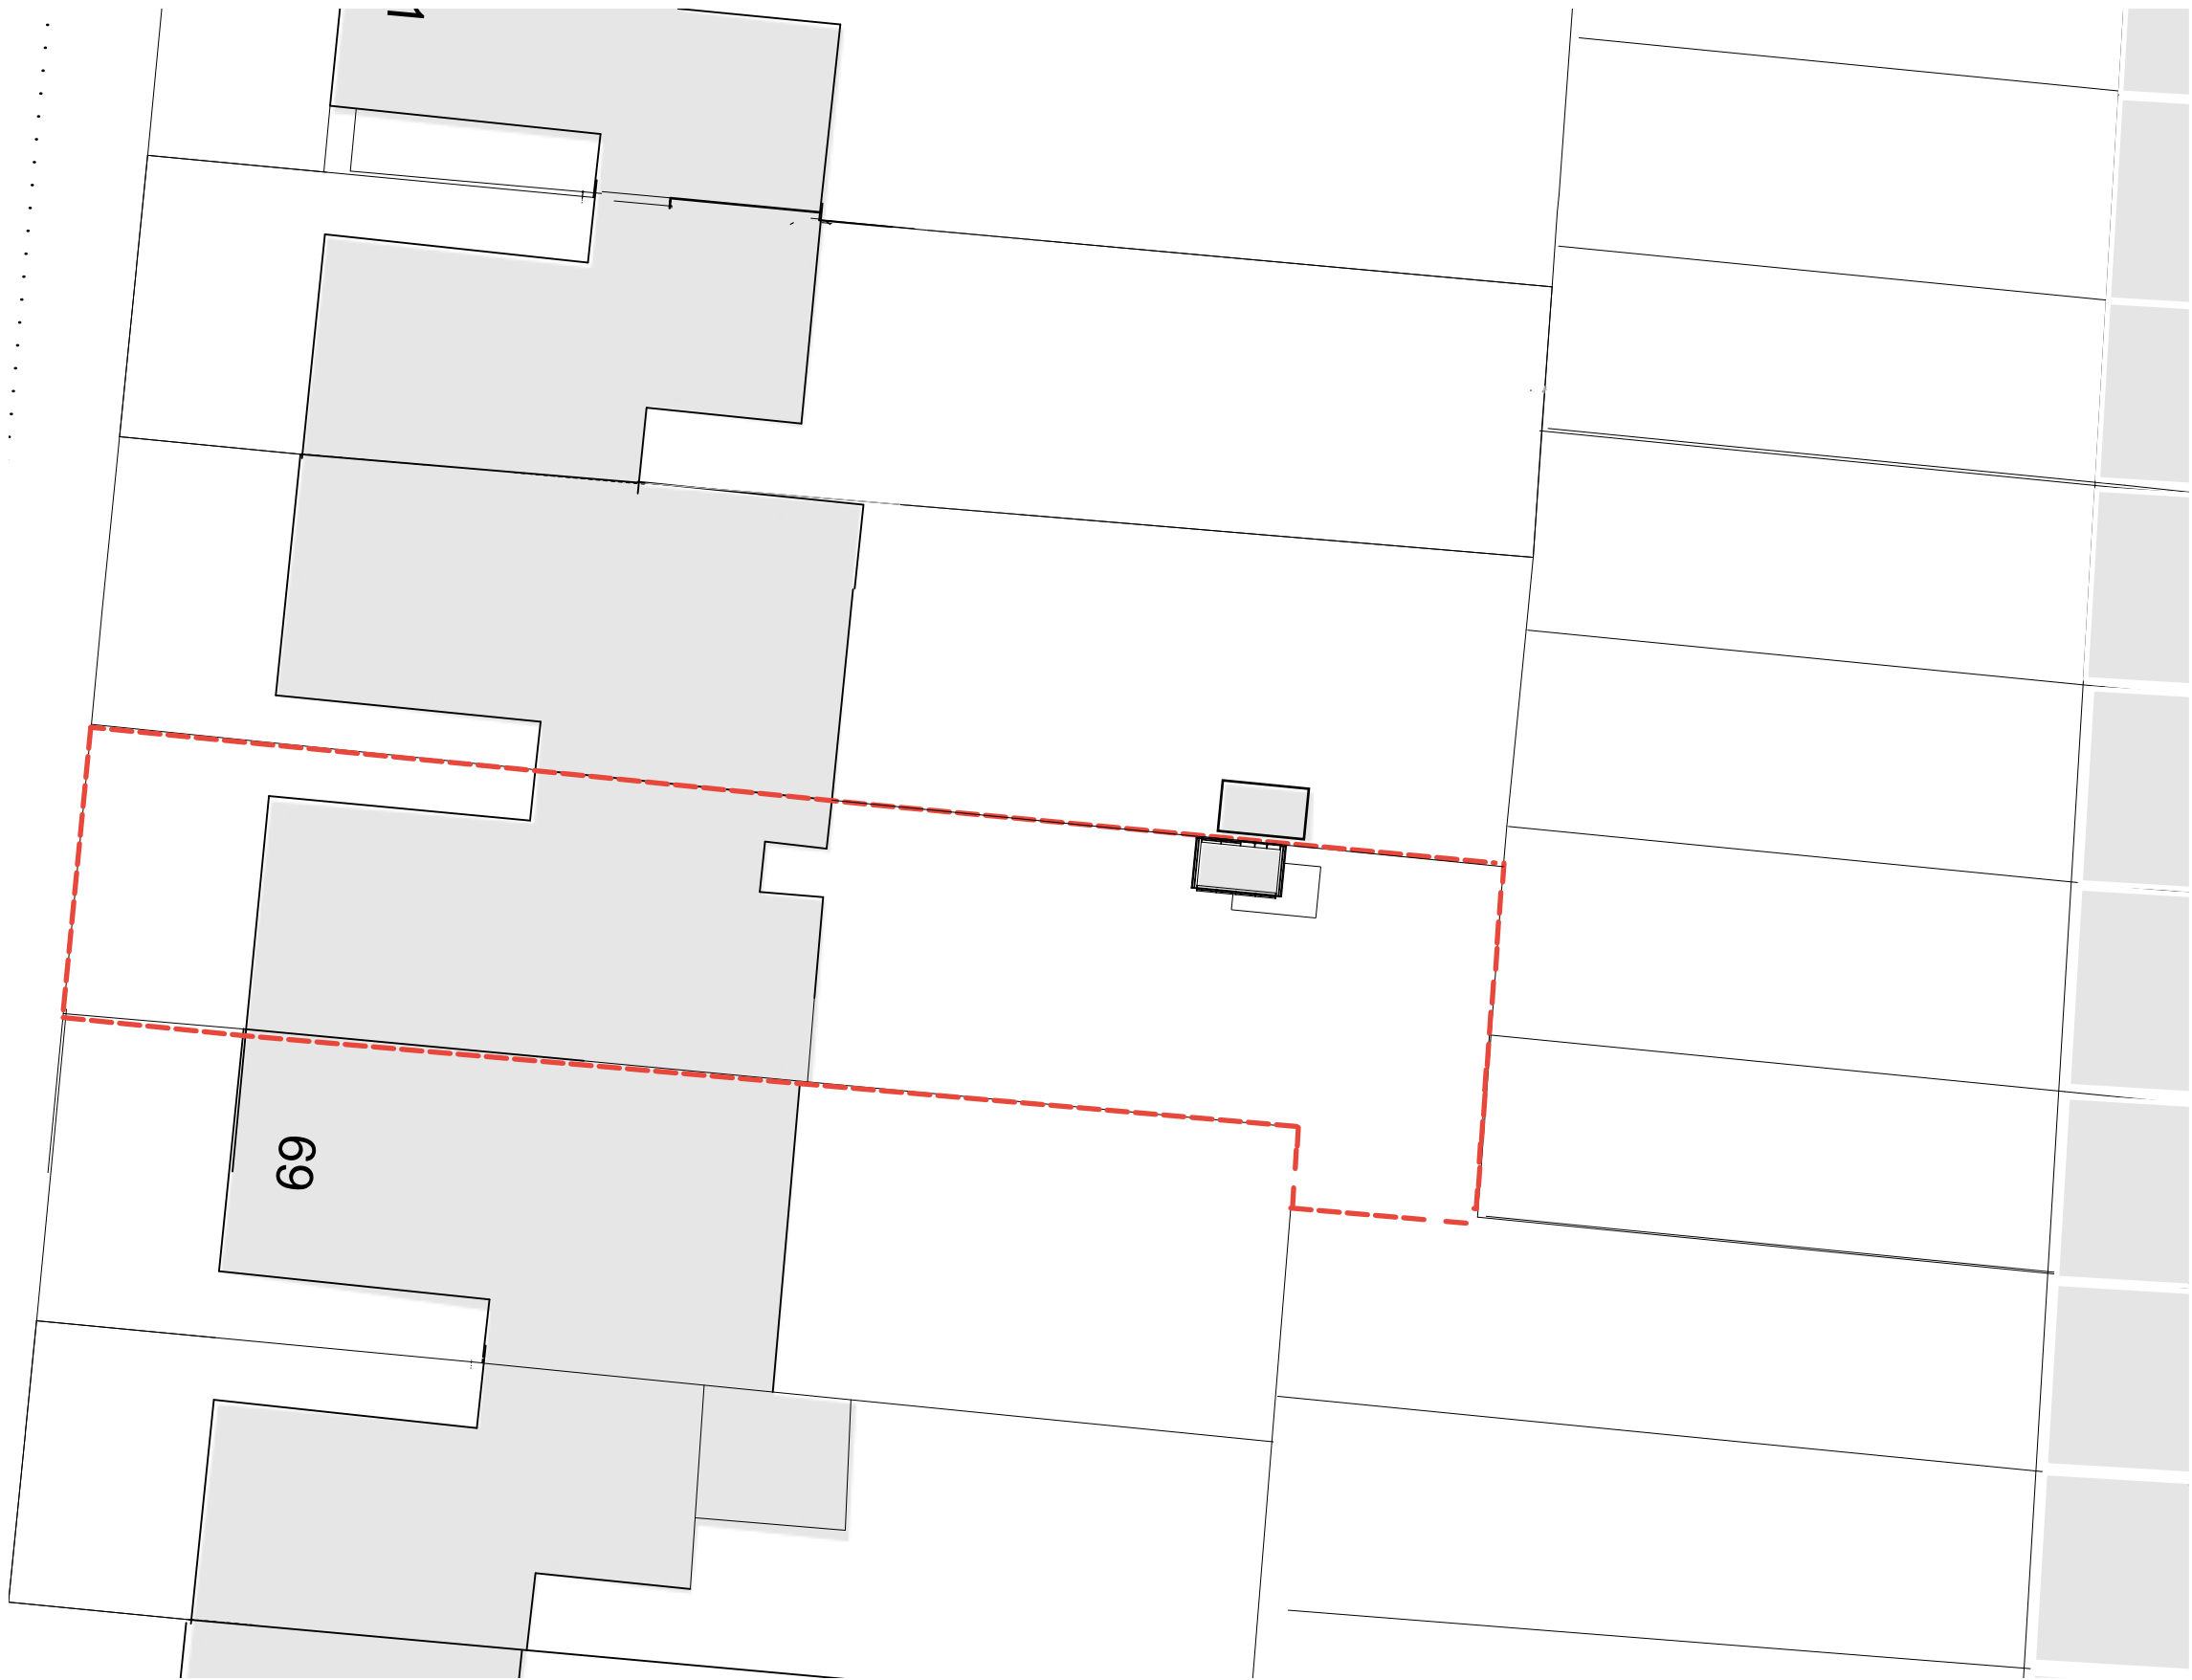


 

.....

 

Notes


 67 Patshull Road

project:	67 PATSHULL ROAD		
date:	01.11.2020	scale:	1:200@A3
drawing title:	SITE PLAN - PROPOSED		
dwg no:	LC08	rev no:	
PLANNING			
Loic & Hector's Playhouse			
contact: 07879 431 172			


Notes



project:	67 PATSHULL ROAD		
date:	01.11.2020	scale:	1:100@A2
drawing title:	ELEVATION EAST - PROPOSED		
dwg no:	LC09	rev no:	
PLANNING			
Loic & Hector's Playhouse			
contact: 07879 431 172			
A2			

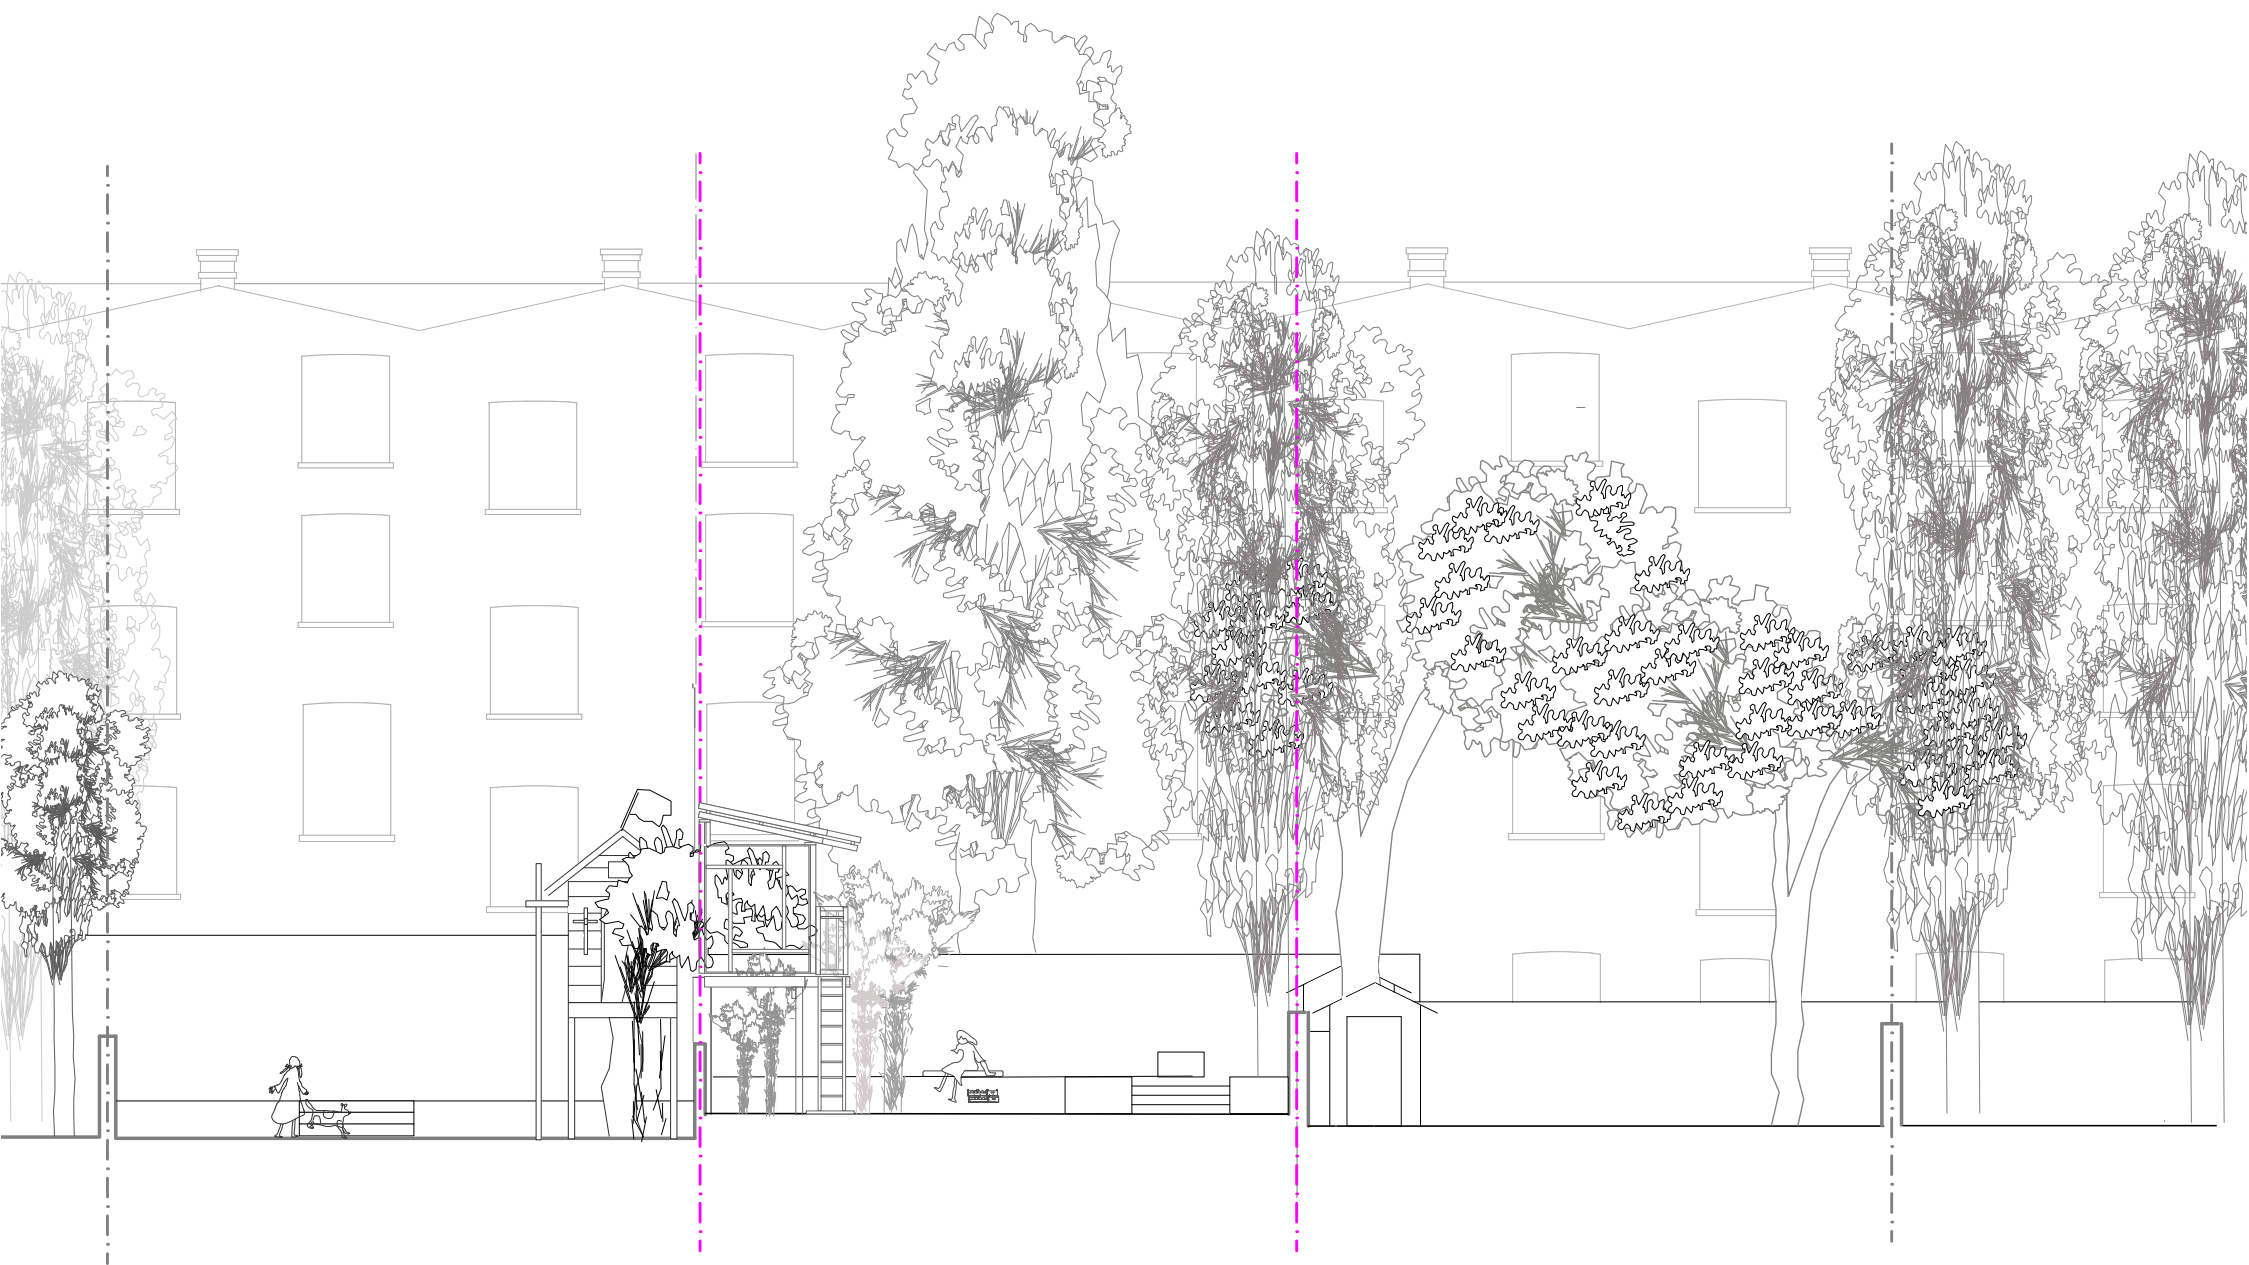


Notes

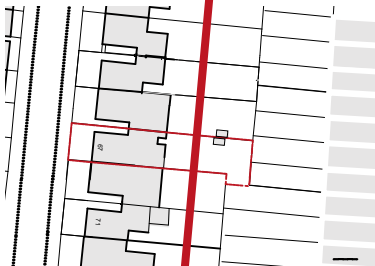


project:	67 PATSHULL ROAD		
date:	01.11.2020	scale:	1:100@A3
drawing title:	SOUTH ELEVATION - PROPOSED		
dwg no:	LC10	rev no:	
PLANNING			
Loic & Hector's Playhouse			
contact: 07879 431 172			





Notes

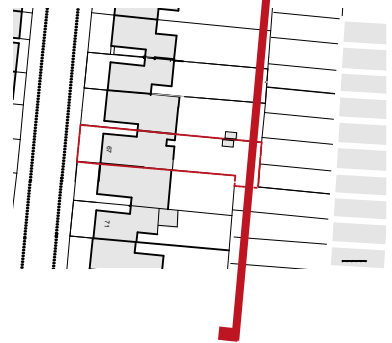

project:	67 PATSHULL ROAD		
date:	01.11.2020	scale:	1:100@A3
drawing title:	ELEVATION NORTH - PROPOSED		
dwg no:	LC11	rev no:	
PLANNING			
Loic & Hector's Playhouse			
contact: 07879 431 172			

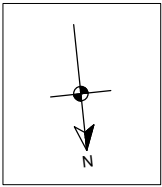


 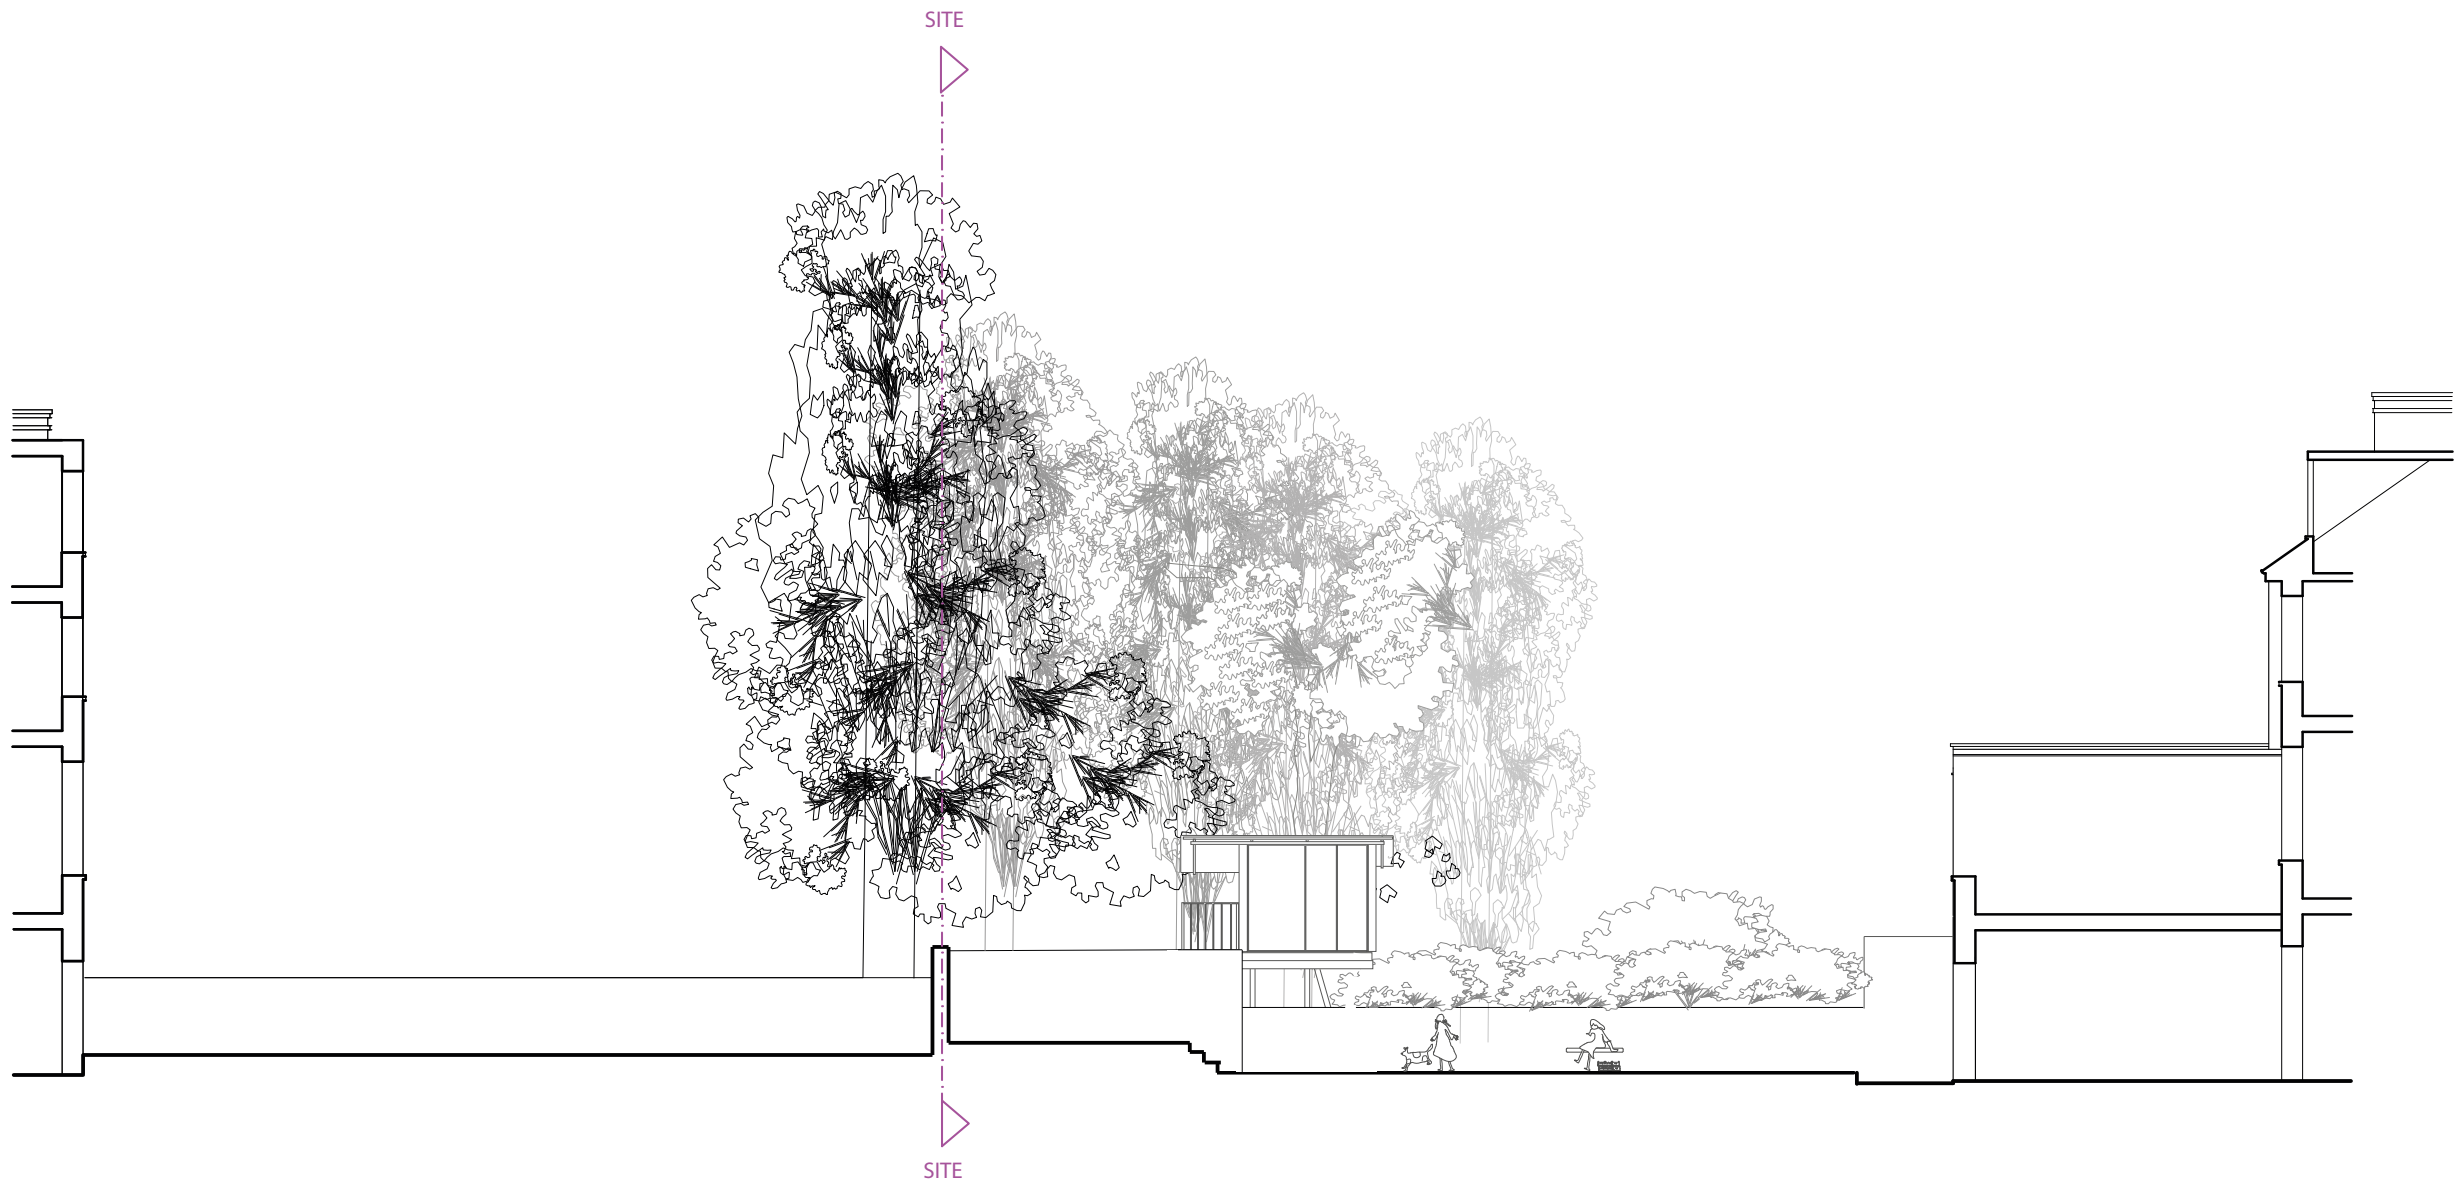

Notes




project:	67 PATSHULL ROAD		
date:	01.11.2020	scale:	1:100@A2
drawing title:	ELEVATION WEST - PROPOSED		
dwg no:	LC12	rev no:	
PLANNING			
Loic & Hector's Playhouse @ No.67			
contact: 07879 431 172			
A2			

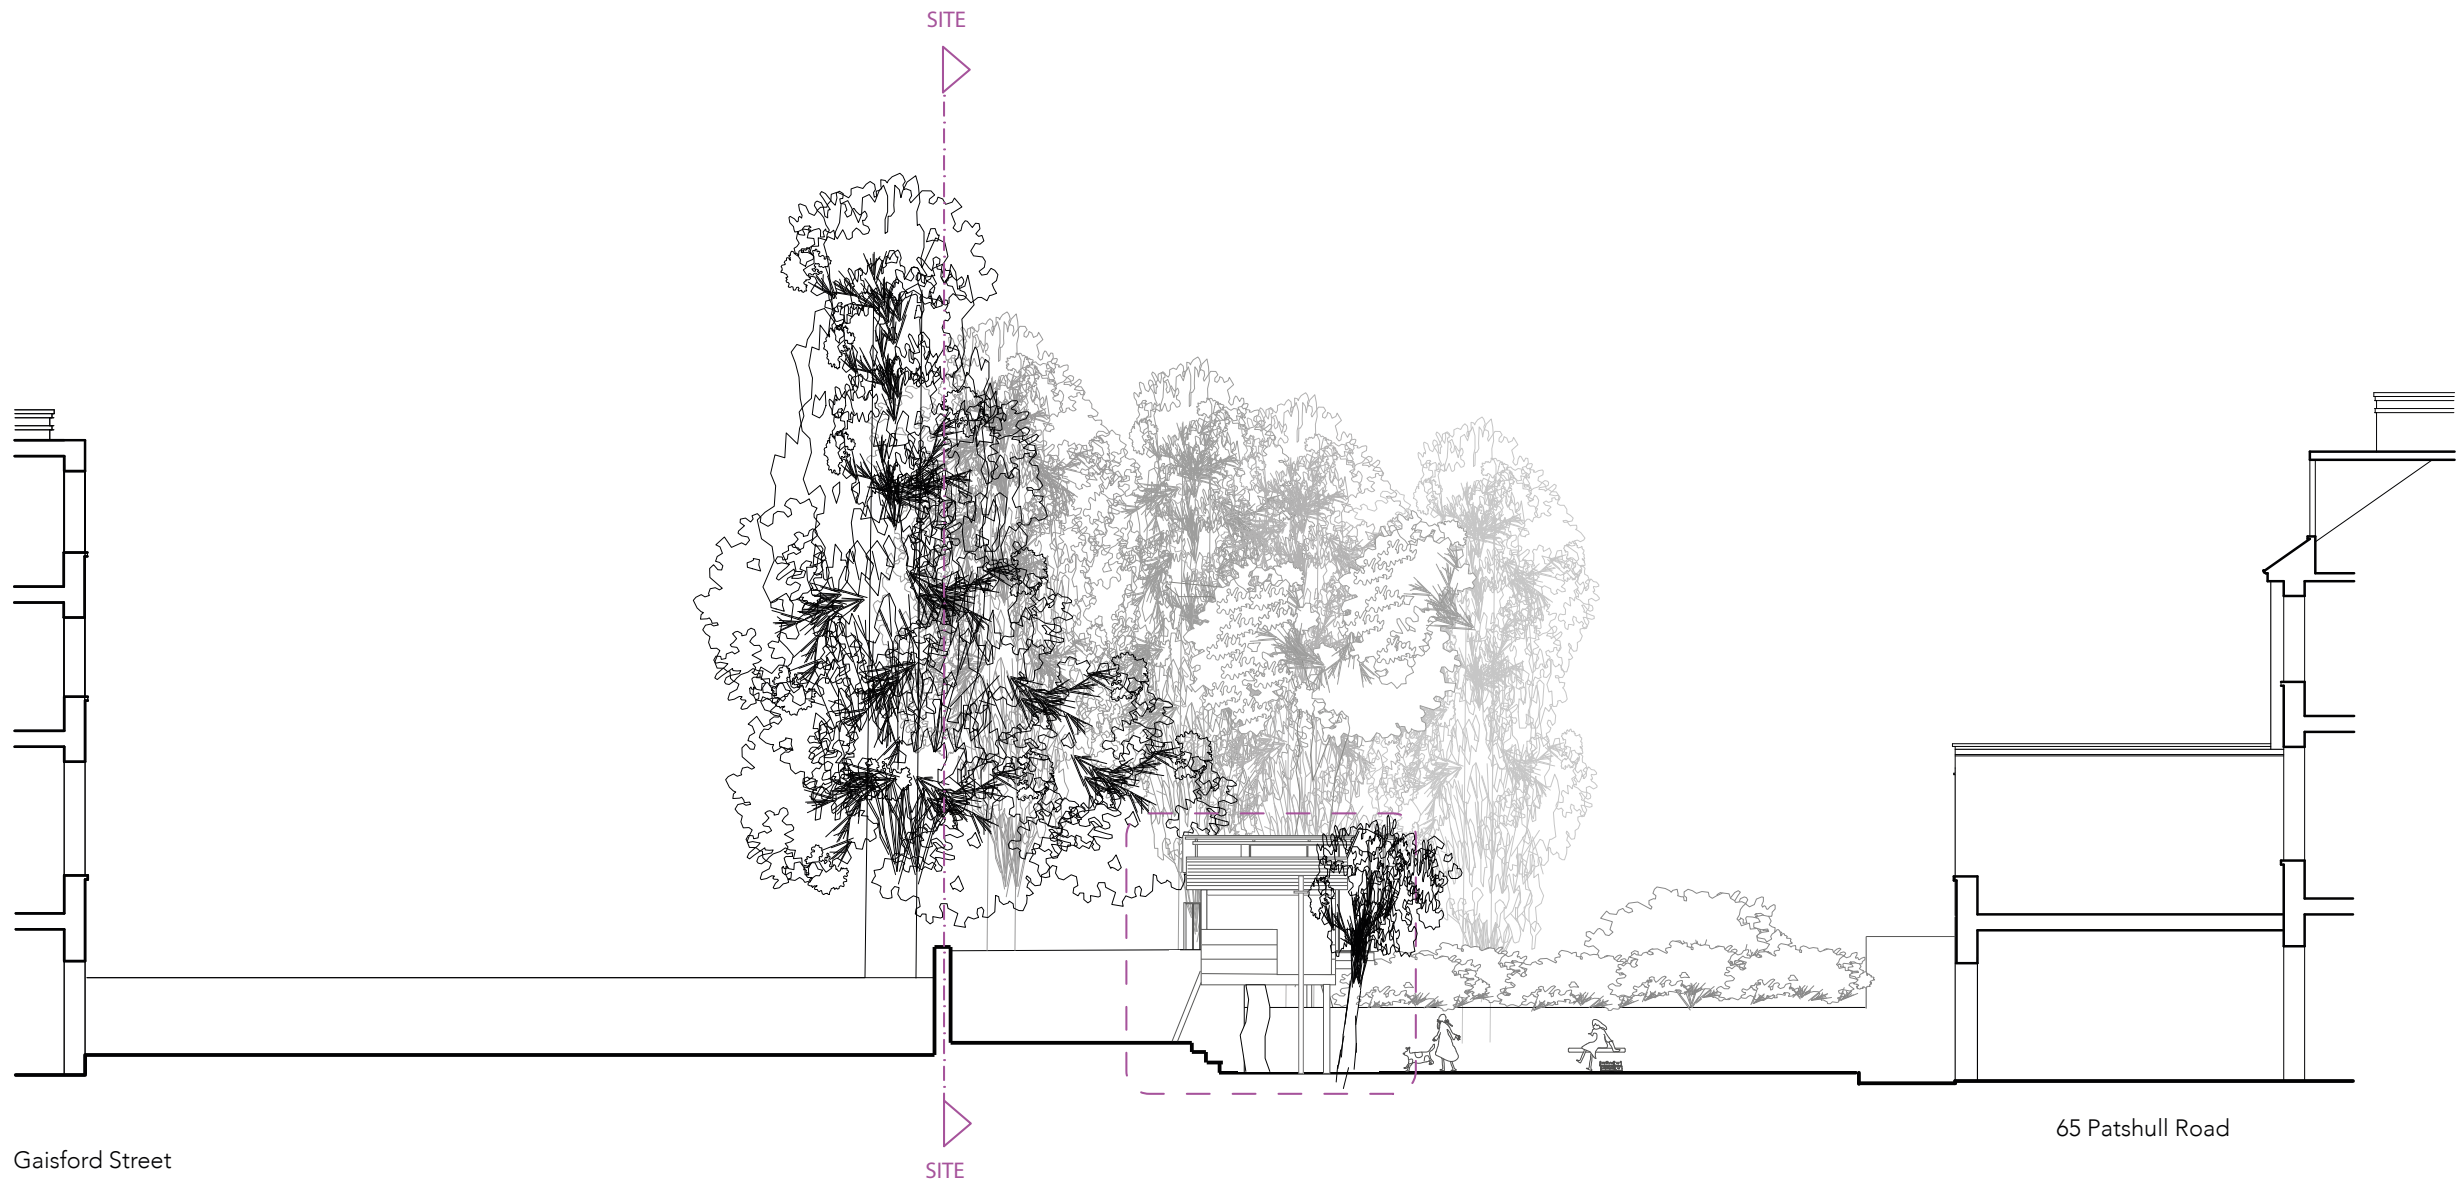

Notes



project:	67 PATSHULL ROAD		
date:	01.11.2020	scale:	1:100@A2
drawing title:	ELEVATION WEST - PROPOSED/ CUMALITIVE HERBIE'S (no.65) + LOIC & HECTOR (no.67)		
dwg no:	LC12	rev no:	
PLANNING			
Loic & Hector's Playhouse @ No.67			
contact: 07879 431 172			
A2			

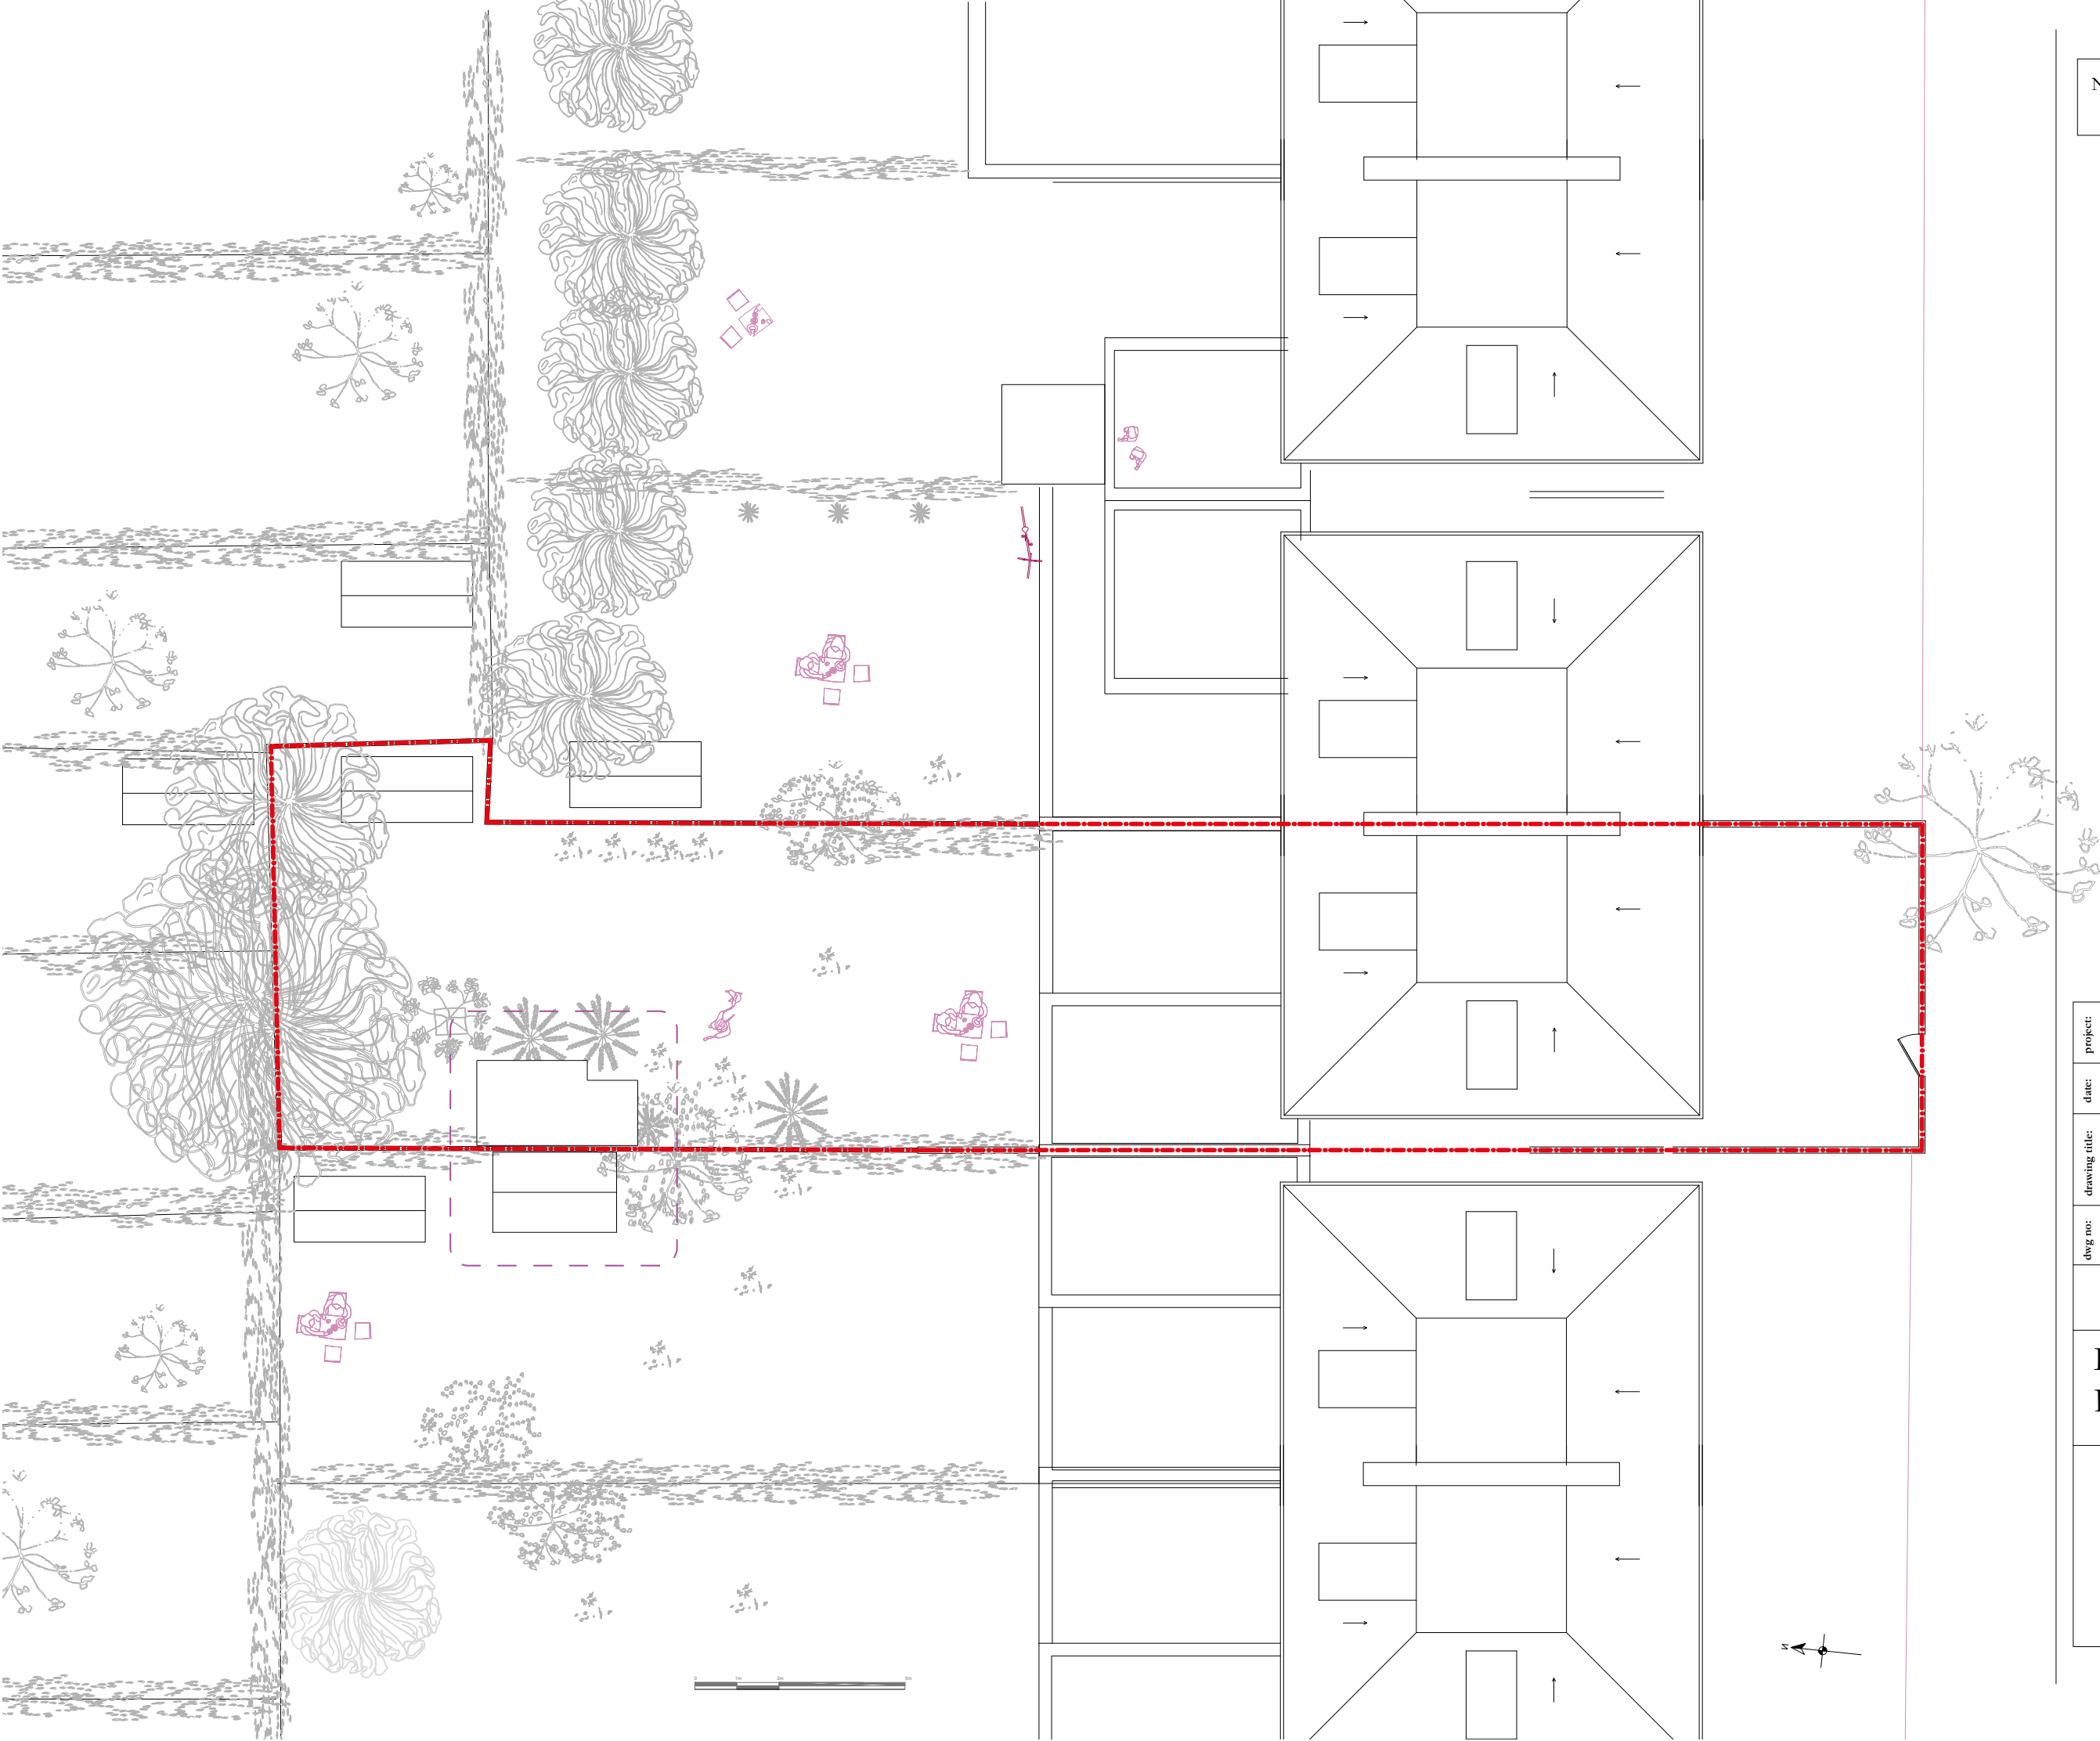

Notes

project:	67 PATSHULL ROAD		
date:	01.11.2020	scale:	1:100@A2
drawing title:	ROOF PLAN - PROPOSED		
dwg no:	LC14	rev no:	
PLANNING			
Loic & Hector's Playhouse			
contact: 07879 431 172			