


Floor description	Room number	Room type	Room sub type	Alternative room name	Net usable area
SECOND FLOOR	201	RESIDENTIAL BEDROOM	STUDY SPACE		10.3
SECOND FLOOR	202	RESIDENTIAL BEDROOM	STUDY SPACE		10.3
SECOND FLOOR	203	RESIDENTIAL BEDROOM	STUDY SPACE		10.3
SECOND FLOOR	204	RESIDENTIAL BEDROOM	STUDY SPACE		10.4
SECOND FLOOR	205	RESIDENTIAL BEDROOM	STUDY SPACE		10.4
SECOND FLOOR	206	RESIDENTIAL BEDROOM	STUDY SPACE		9.7
SECOND FLOOR	207	RESIDENTIAL BEDROOM	STUDY SPACE		10.3
SECOND FLOOR	208	RESIDENTIAL BEDROOM	STUDY SPACE		10.3
SECOND FLOOR	209	RESIDENTIAL BEDROOM	STUDY SPACE		10.3
SECOND FLOOR	210	RESIDENTIAL BEDROOM	STUDY SPACE		10.3
SECOND FLOOR	211	RESIDENTIAL BEDROOM	STUDY SPACE		10.3
SECOND FLOOR	212	RESIDENTIAL BEDROOM	STUDY SPACE		10.3
SECOND FLOOR	213	RESIDENTIAL BEDROOM	STUDY SPACE		10.3
SECOND FLOOR	214	RESIDENTIAL BEDROOM	STUDY SPACE		10.3
SECOND FLOOR	215	RESIDENTIAL BEDROOM	STUDY SPACE		10.3
SECOND FLOOR	216	RESIDENTIAL BEDROOM	STUDY SPACE		10.3
SECOND FLOOR	217	RESIDENTIAL BEDROOM	STUDY SPACE		10.3
SECOND FLOOR	218	RESIDENTIAL BEDROOM	STUDY SPACE		10.3
SECOND FLOOR	219	RESIDENTIAL BEDROOM	STUDY SPACE		10.3
SECOND FLOOR	220	RESIDENTIAL BEDROOM	STUDY SPACE		10.3
SECOND FLOOR	221	RESIDENTIAL BEDROOM	STUDY SPACE		10.3
SECOND FLOOR	222	RESIDENTIAL BEDROOM	STUDY SPACE		10.3
SECOND FLOOR	223	RESIDENTIAL BEDROOM	STUDY SPACE		10.3
SECOND FLOOR	224	RESIDENTIAL BEDROOM	STUDY SPACE		10.3
SECOND FLOOR	225	RESIDENTIAL BEDROOM	STUDY SPACE		9.9
SECOND FLOOR	226	RESIDENTIAL BEDROOM	STUDY SPACE		9.9
SECOND FLOOR	261	RESIDENTIAL BEDROOM	STUDY SPACE		9.9
SECOND FLOOR	262	RESIDENTIAL BEDROOM	STUDY SPACE		9.9
SECOND FLOOR	301	BALANCE	CORRIDOR		13.3
SECOND FLOOR	302	BALANCE	LIFT		3.8
SECOND FLOOR	303	BALANCE	STAIRWAY		14.4
SECOND FLOOR	304	RESIDENTIAL KITCHEN/PREP AREA	KITCHEN		10.8
SECOND FLOOR	305	BALANCE	CORRIDOR		7.2
SECOND FLOOR	306	BALANCE	LOBBY		10.1
SECOND FLOOR	307	BALANCE	SHOWER		3.1
SECOND FLOOR	308	BALANCE	BATHROOM	BATH	3.9
SECOND FLOOR	309	BALANCE	BATHROOM	BATH	2.9
SECOND FLOOR	310	BALANCE	BATHROOM	BATH	2.9
SECOND FLOOR	311	BALANCE	BATHROOM	BATH	3.8
SECOND FLOOR	312	BALANCE	SHOWER	SHOWER	2.7
SECOND FLOOR	313	RESIDENTIAL KITCHEN/PREP AREA	KITCHEN		8.7
SECOND FLOOR	314	RESIDENTIAL STORE	CLIMBER'S STORE		3.1
SECOND FLOOR	315	BALANCE	CORRIDOR		10.3
SECOND FLOOR	316	BALANCE	CORRIDOR		18.8
SECOND FLOOR	317	BALANCE	STAIRWAY		10.7
SECOND FLOOR	318	BALANCE	LIFT		3.8
SECOND FLOOR	319	BALANCE	STAIRWAY		10.7
SECOND FLOOR	320	BALANCE	CUPBOARD		0.6
SECOND FLOOR	321	BALANCE	CORRIDOR		9.3
SECOND FLOOR	322	BALANCE	BATHROOM	BATH	1.2
SECOND FLOOR	323	BALANCE	W/C	W/C	2.8
SECOND FLOOR	324	BALANCE	W/C	W/C	2.8
SECOND FLOOR	325	BALANCE	SHOWER	SHOWER	2.7
SECOND FLOOR	326	BALANCE	W/C	W/C	2.7
SECOND FLOOR	327	BALANCE	SHOWER	SHOWER	2.7
SECOND FLOOR	328	BALANCE	COMBINED BALANCE AREA	LOBBY & STAIRS	43.1
SECOND FLOOR	329	BALANCE	LIFT		6
SECOND FLOOR	330	RESIDENTIAL STORE	CLIMBER'S STORE		2.2
SECOND FLOOR	331	RESIDENTIAL KITCHEN/PREP AREA	KITCHEN		9.8
SECOND FLOOR	332	BALANCE	CORRIDOR		53.1
SECOND FLOOR	333	BALANCE	SHOWER & TOILET		9.8
SECOND FLOOR	334	BALANCE	LOBBY		8.8
SECOND FLOOR	335	BALANCE	BATHROOM	SHOWER & TOILET	13.8
SECOND FLOOR	336	BALANCE	METER INTAKE	CUPBOARD	1.1
SECOND FLOOR	337	BALANCE	BATHROOM	BATH	4.1
SECOND FLOOR	338	BALANCE	CORRIDOR		33.6
SECOND FLOOR	339	RESIDENTIAL KITCHEN/PREP AREA	KITCHEN		8.4
SECOND FLOOR	340	BALANCE	COMBINED BALANCE AREA	LOBBY & STAIRS	13.3
SECOND FLOOR	341	BALANCE	LIFT		3.7

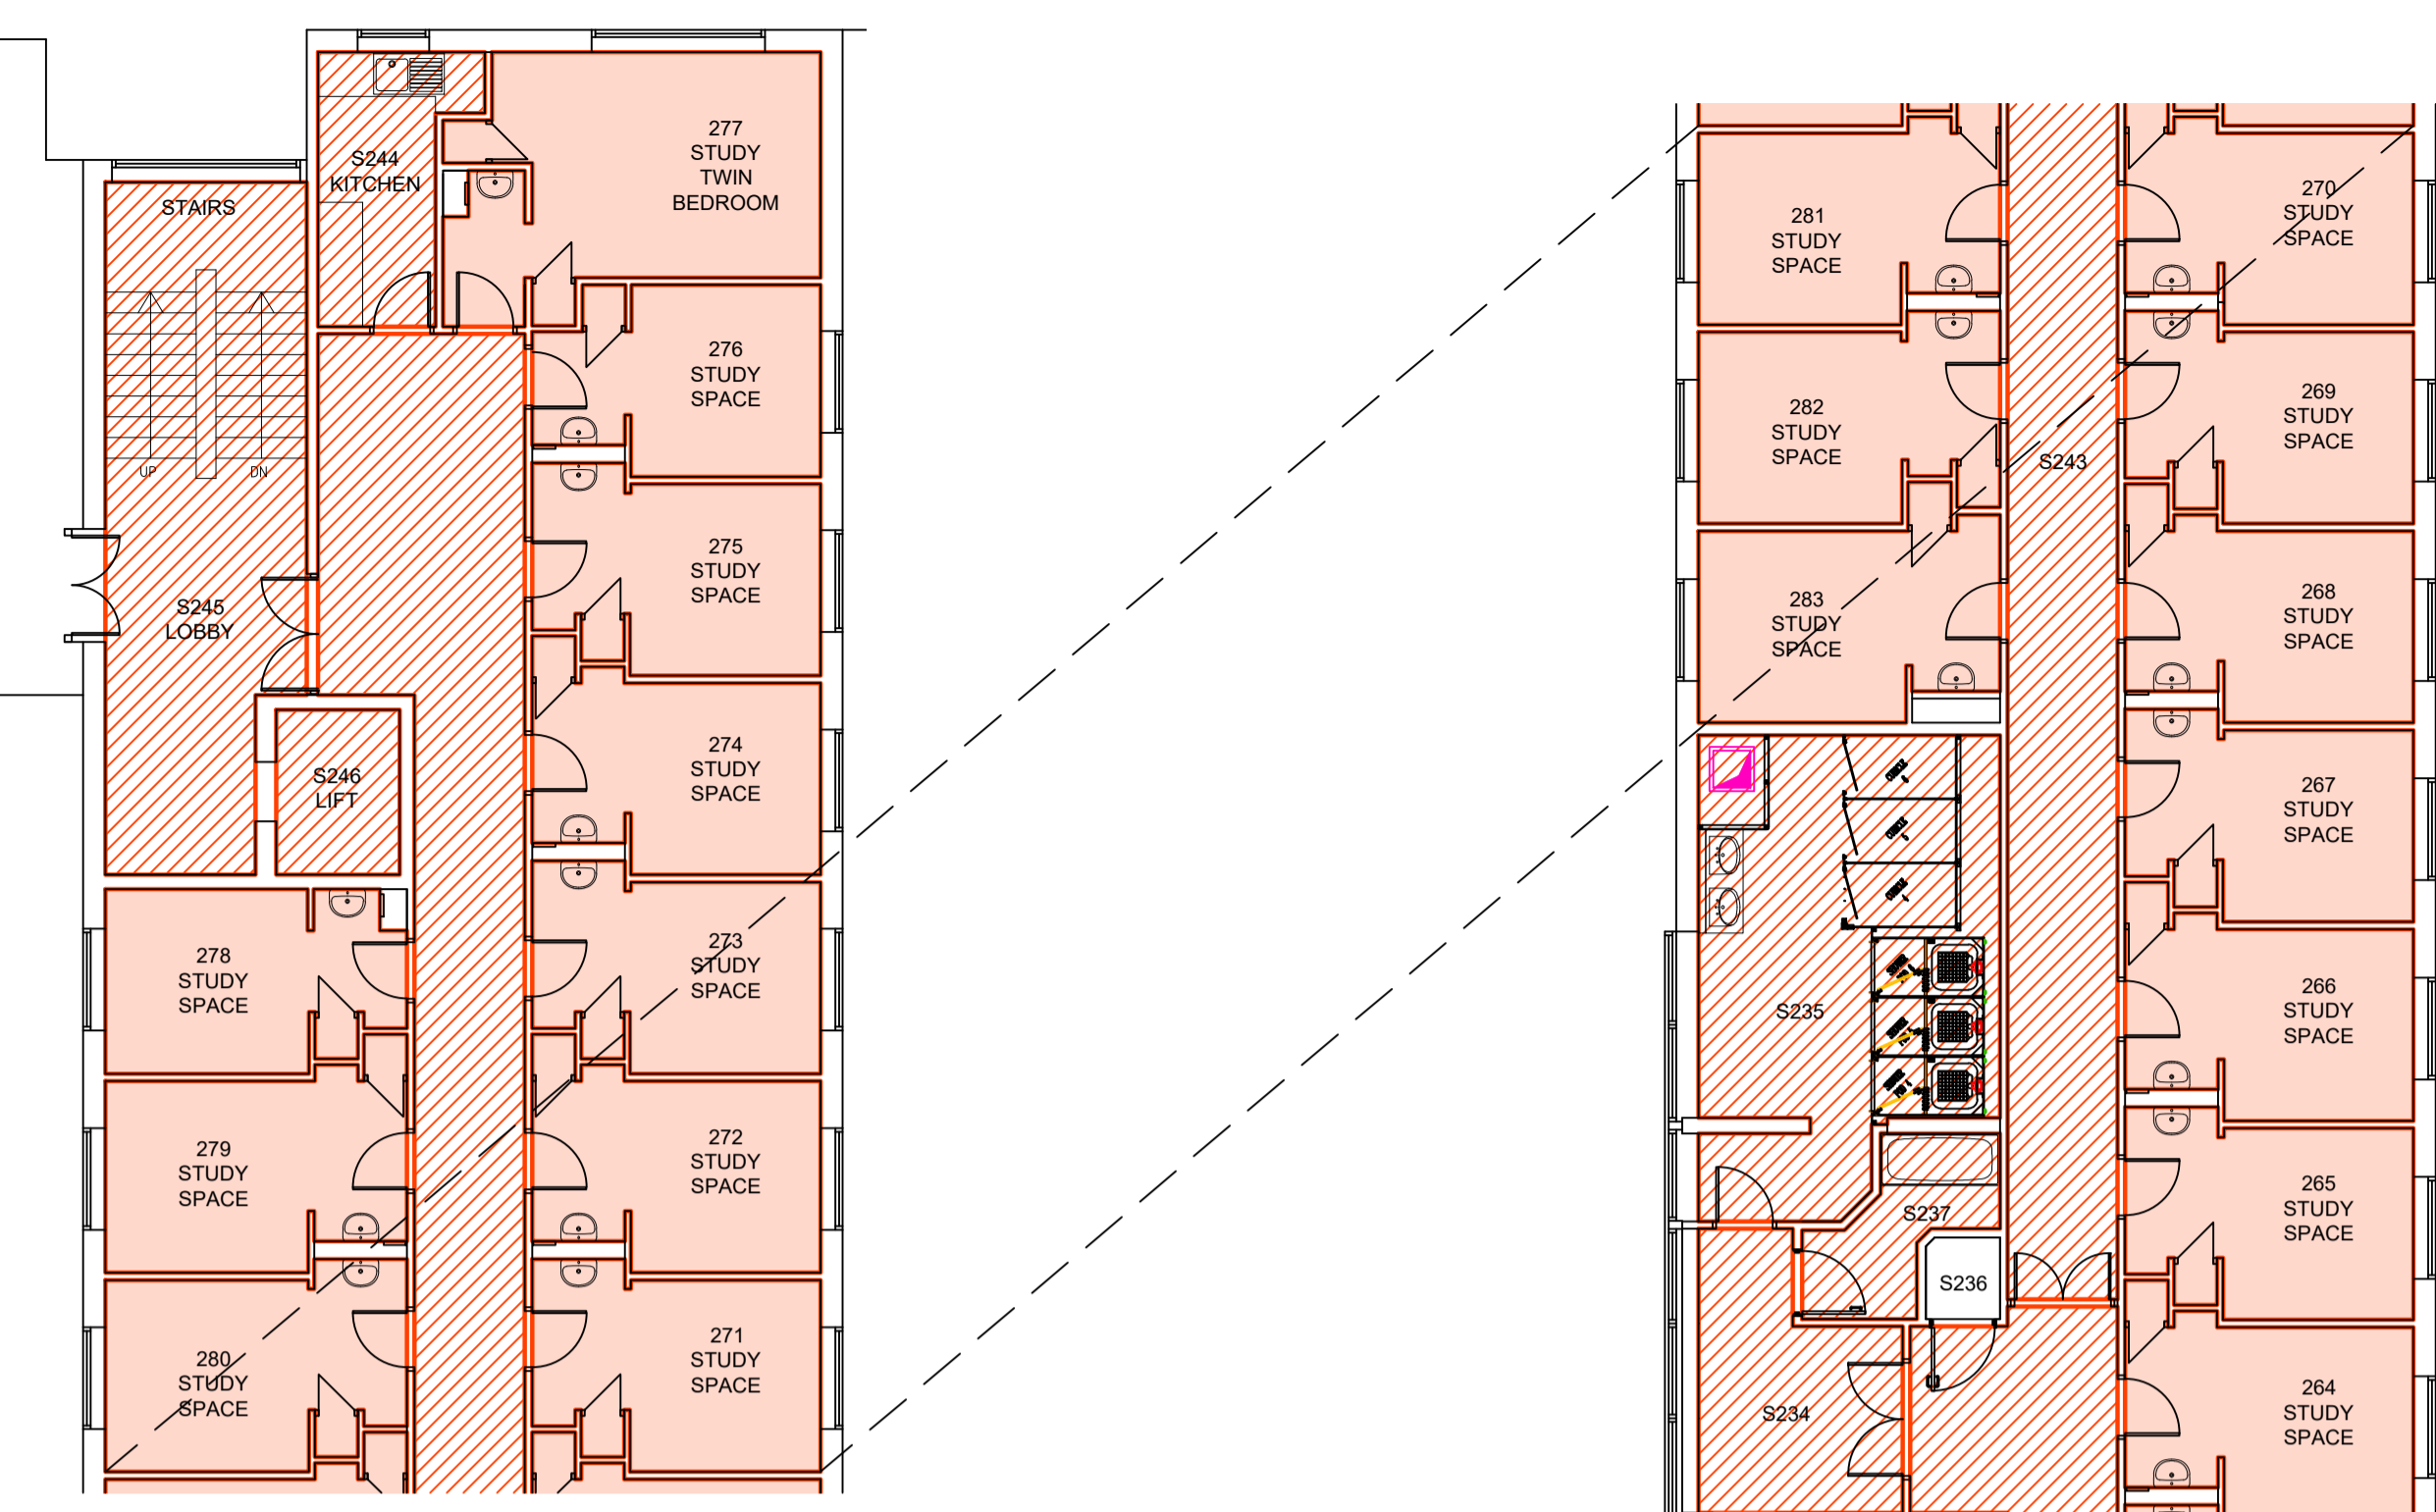

NOTES
DO NOT SCALE OFF THIS DRAWING.
ALL DIMENSIONS MUST BE CHECKED ON SITE
PRIOR TO ANY WORK BEING PUT IN HAND.
ANY DISCREPANCIES ARE TO BE BROUGHT TO
THE ATTENTION OF THE PROJECT MANAGER
IMMEDIATELY UPON DISCOVERY.

FLOOR GIA = 1500m²

PROPOSED STUDENT STUDY SPACE = 864.9m²

ANCILLARY SPACES (COU) = 514.7m²

TOTAL = 1379.6m²



PLANNING APPLICATION

Rev.	Date	Description

UCL ESTATES
GOWER STREET, LONDON WC1E 6BT

UCL

University College London
38-50, Bedford Square, London WC1H 9BT

Project Officer: Name
Tel: 020 7679 x
Fax: 020 7813 0524
Email: @ucl.ac.uk

Drawn: Name
Date:
Scale: 1:100 @ A1
PROJECT No.

**Ramsay Hall
(London, Paris, New York)
20, Maple Street**

Change of Use

Proposed Second Floor Plan

DWG. NO. **055-P-02**

rev