


Floor description	Room number	Room type	Room sub type	Alternative room name	Net usable area
FIFTH FLOOR	505	RESIDENTIAL BEDROOM	STUDY BEDROOM		8.8
FIFTH FLOOR	506	RESIDENTIAL BEDROOM	STUDY BEDROOM		8.8
FIFTH FLOOR	507	RESIDENTIAL BEDROOM	STUDY BEDROOM		8.1
FIFTH FLOOR	508	RESIDENTIAL BEDROOM	STUDY BEDROOM		8.1
FIFTH FLOOR	509	RESIDENTIAL BEDROOM	STUDY BEDROOM		10.4
FIFTH FLOOR	510	RESIDENTIAL BEDROOM	STUDY BEDROOM		8.1
FIFTH FLOOR	511	RESIDENTIAL BEDROOM	STUDY BEDROOM		8.2
FIFTH FLOOR	512	RESIDENTIAL BEDROOM	STUDY BEDROOM		10.9
FIFTH FLOOR	513	RESIDENTIAL BEDROOM	STUDY BEDROOM		11.3
FIFTH FLOOR	514	RESIDENTIAL BEDROOM	STUDY BEDROOM		11.3
FIFTH FLOOR	515	RESIDENTIAL BEDROOM	STUDY BEDROOM		10.9
FIFTH FLOOR	516	RESIDENTIAL BEDROOM	STUDY BEDROOM		11.1
FIFTH FLOOR	517	RESIDENTIAL BEDROOM	STUDY BEDROOM		11.1
FIFTH FLOOR	518	RESIDENTIAL BEDROOM	STUDY BEDROOM		11.1
FIFTH FLOOR	519	RESIDENTIAL BEDROOM	STUDY BEDROOM		10.7
FIFTH FLOOR	520	RESIDENTIAL BEDROOM	STUDY BEDROOM		11.4
FIFTH FLOOR	521	RESIDENTIAL BEDROOM	STUDY BEDROOM		8.8
FIFTH FLOOR	522	RESIDENTIAL BEDROOM	STUDY BEDROOM		8.1
FIFTH FLOOR	523	RESIDENTIAL BEDROOM	STUDY BEDROOM		11.4
FIFTH FLOOR	524	RESIDENTIAL BEDROOM	STUDY BEDROOM		10.4
FIFTH FLOOR	525	RESIDENTIAL BEDROOM	STUDY BEDROOM		10.6
FIFTH FLOOR	526	RESIDENTIAL BEDROOM	STUDY BEDROOM		10.6
FIFTH FLOOR	527	RESIDENTIAL BEDROOM	STUDY BEDROOM		9.8
FIFTH FLOOR	528	RESIDENTIAL BEDROOM	STUDY BEDROOM		9.8
FIFTH FLOOR	591	BALANCE	CORRIDOR	CORRIDOR	27.4
FIFTH FLOOR	592	BALANCE	LIFT	LIFT	1.8
FIFTH FLOOR	593	BALANCE	STAIRWAY	STAIRCASE	18.1
FIFTH FLOOR	594	RESIDENTIAL KITCHEN/WIP AREA	KITCHEN	2.7	
FIFTH FLOOR	595	BALANCE	LOBBY	ACCESS TO ROOF	5.1
FIFTH FLOOR	596	BALANCE	CORRIDOR	CORRIDOR	1.1
FIFTH FLOOR	598	BALANCE	LOBBY	LOBBY	13.4
FIFTH FLOOR	599	BALANCE	WC	WC	1.1
FIFTH FLOOR	5920	BALANCE	WC	WC	1.1
FIFTH FLOOR	5921	BALANCE	WC	WC	1.1
FIFTH FLOOR	5922	BALANCE	BATHROOM	BATH	1.1
FIFTH FLOOR	5923	BALANCE	BATHROOM	BATH	1.1
FIFTH FLOOR	5924	RESIDENTIAL KITCHEN/WIP AREA	KITCHEN	3.1	
FIFTH FLOOR	5925	RESIDENTIAL STORE	CLEANER'S STORE	1.2	
FIFTH FLOOR	5927	BALANCE	CORRIDOR	CORRIDOR	21.1
FIFTH FLOOR	5928	BALANCE	CORRIDOR	CORRIDOR	14.3
FIFTH FLOOR	5929	BALANCE	STAIRWAY	STAIRCASE	17.2
FIFTH FLOOR	5930	BALANCE	LIFT	LIFT	1.4
FIFTH FLOOR	5931	BALANCE	STAIRWAY	STAIRCASE	18.1
FIFTH FLOOR	5932	BALANCE	WC	WC	6.4
FIFTH FLOOR	5933	BALANCE	CORRIDOR	CORRIDOR	33.8
FIFTH FLOOR	5934	BALANCE	BATHROOM	BATH	3.2
FIFTH FLOOR	5935	BALANCE	WC	WC	1.8
FIFTH FLOOR	5937	BALANCE	SHOWER	SHOWER	2.3
FIFTH FLOOR	5938	BALANCE	COMBINED BALANCE AREA	LOBBY & STAIRS	44.7
FIFTH FLOOR	5939	BALANCE	LIFT	LIFT	7.1
FIFTH FLOOR	5940	RESIDENTIAL BEDROOM	FLAT BEDROOM	11.4	
FIFTH FLOOR	5941	RESIDENTIAL KITCHEN/WIP AREA	FLAT KITCHEN	7.2	
FIFTH FLOOR	5942	BALANCE	WASH/LOCKER/CLAM/SHOWER	FLAT BATH	4.9
FIFTH FLOOR	5943	RESIDENTIAL	FLAT LIVING ROOM	20.4	
FIFTH FLOOR	5944	BALANCE	LOBBY	FLAT LOBBY	5.1
FIFTH FLOOR	5945	RESIDENTIAL	RESIDENTIAL	CORRIDOR	44.8
FIFTH FLOOR	5946	BALANCE	CORRIDOR	CORRIDOR	2.4
FIFTH FLOOR	5947	BALANCE	WC	WC	1.1
FIFTH FLOOR	5948	BALANCE	WC	WC	1.7
FIFTH FLOOR	5949	BALANCE	LOBBY	LOBBY	6.1
FIFTH FLOOR	5940	BALANCE	BATHROOM	BATH	4
FIFTH FLOOR	5941	BALANCE	WC	WC	1.1
FIFTH FLOOR	5942	BALANCE	CORRIDOR	CORRIDOR	53.8
FIFTH FLOOR	5943A	RESIDENTIAL KITCHEN/WIP AREA	KITCHEN	18.1	
FIFTH FLOOR	5943	BALANCE	COMBINED BALANCE AREA	LOBBY & STAIRS	25.2
FIFTH FLOOR	5944	BALANCE	LOBBY	ACCESS TO ROOF	5.8
FIFTH FLOOR	5945	BALANCE	LIFT	LIFT	1.4

NOTES
 DO NOT SCALE OFF THIS DRAWING.
 ALL DIMENSIONS MUST BE CHECKED ON SITE
 PRIOR TO ANY WORK BEING PUT IN HAND.
 ANY DISCREPANCIES ARE TO BE BROUGHT TO
 THE ATTENTION OF THE PROJECT MANAGER
 IMMEDIATELY UPON DISCOVERY.

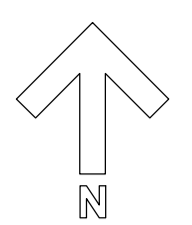


FLOOR GIA = 1192m²

EXISTING STUDENT ACCOMMODATION = 608m²

ANCILLARY SPACES = 497.6m²

TOTAL = 1105.6m²

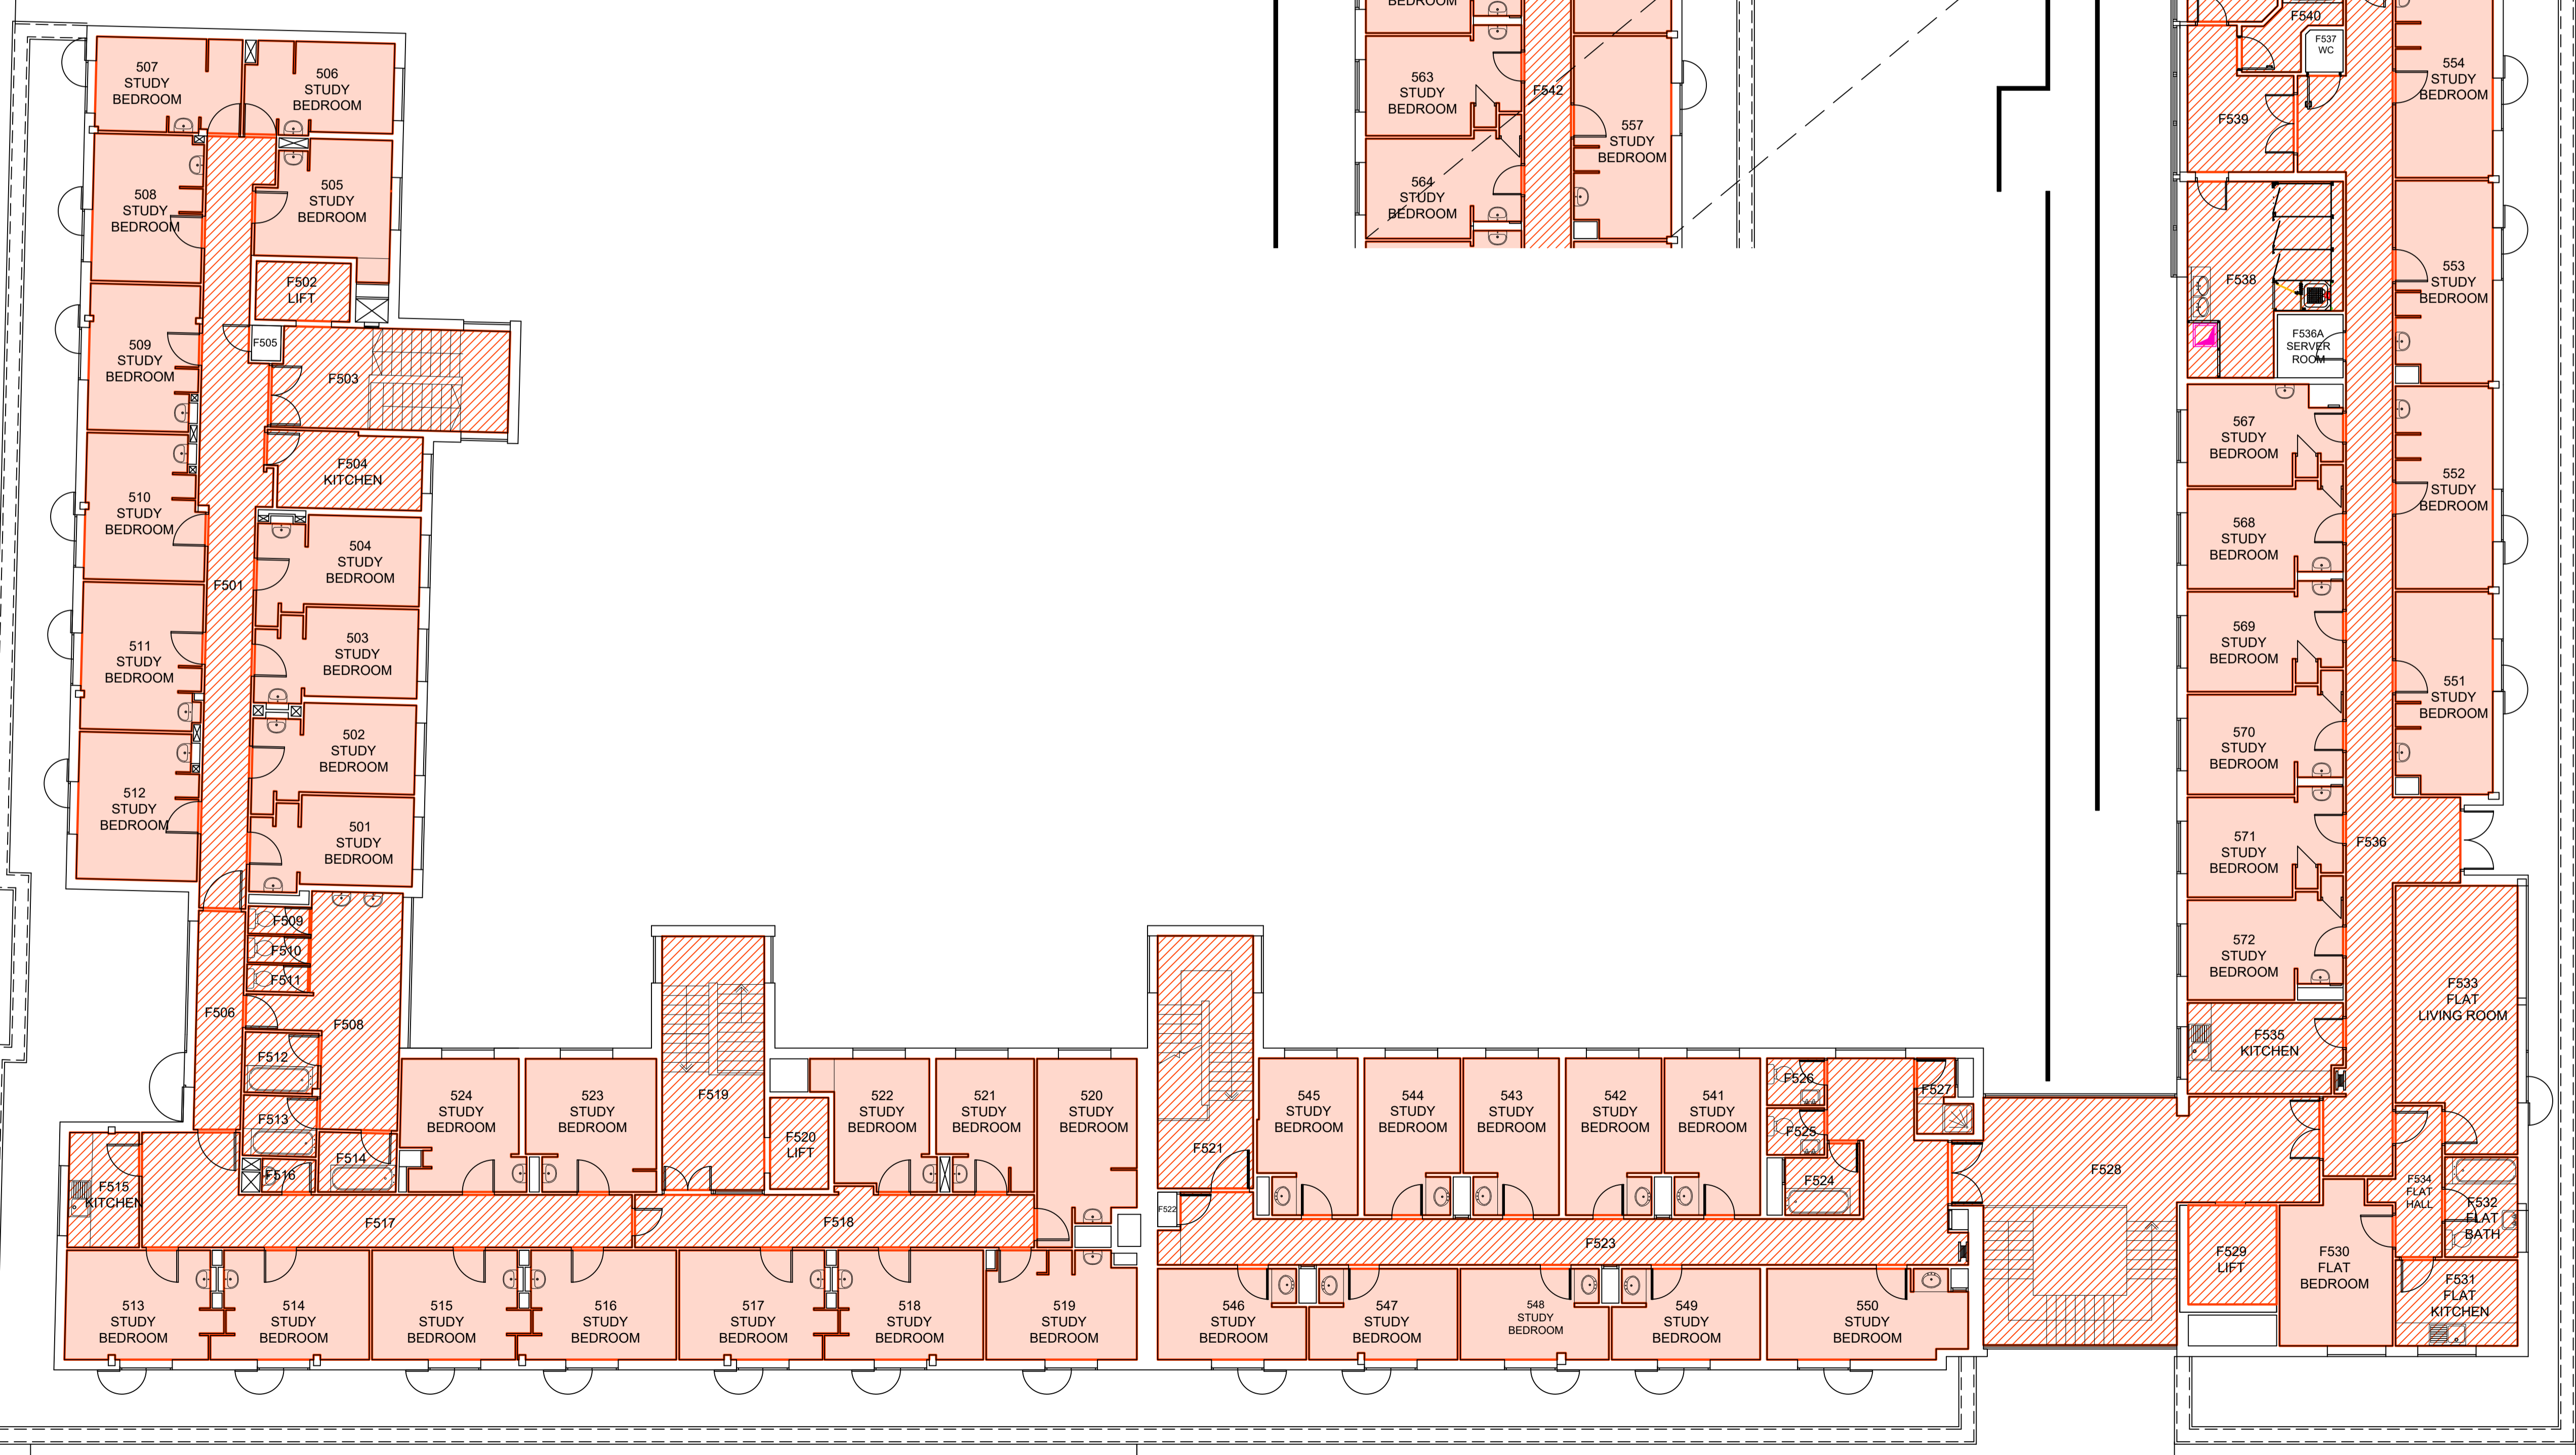

PLANNING APPLICATION

Rev.	Date	Description



University College London
 38-50, Bedford Square, London WC1H 9BT

Project Officer: Name
 Tel: 020 7679 x
 Fax: 020 7813 0524
 Email: @ucl.ac.uk


Drawn: Name
 Date:
 Scale: 1:100 @ A1
 PROJECT No.

Ramsay Hall
 (London, Paris, New York)
 20, Maple Street

Change of Use

Existing Fifth Floor Plan

DWG. NO. **055-E-05** rev

 

LONDON BLOCK MAPLE STREET PARIS BLOCK NEW YORK BLOCK