


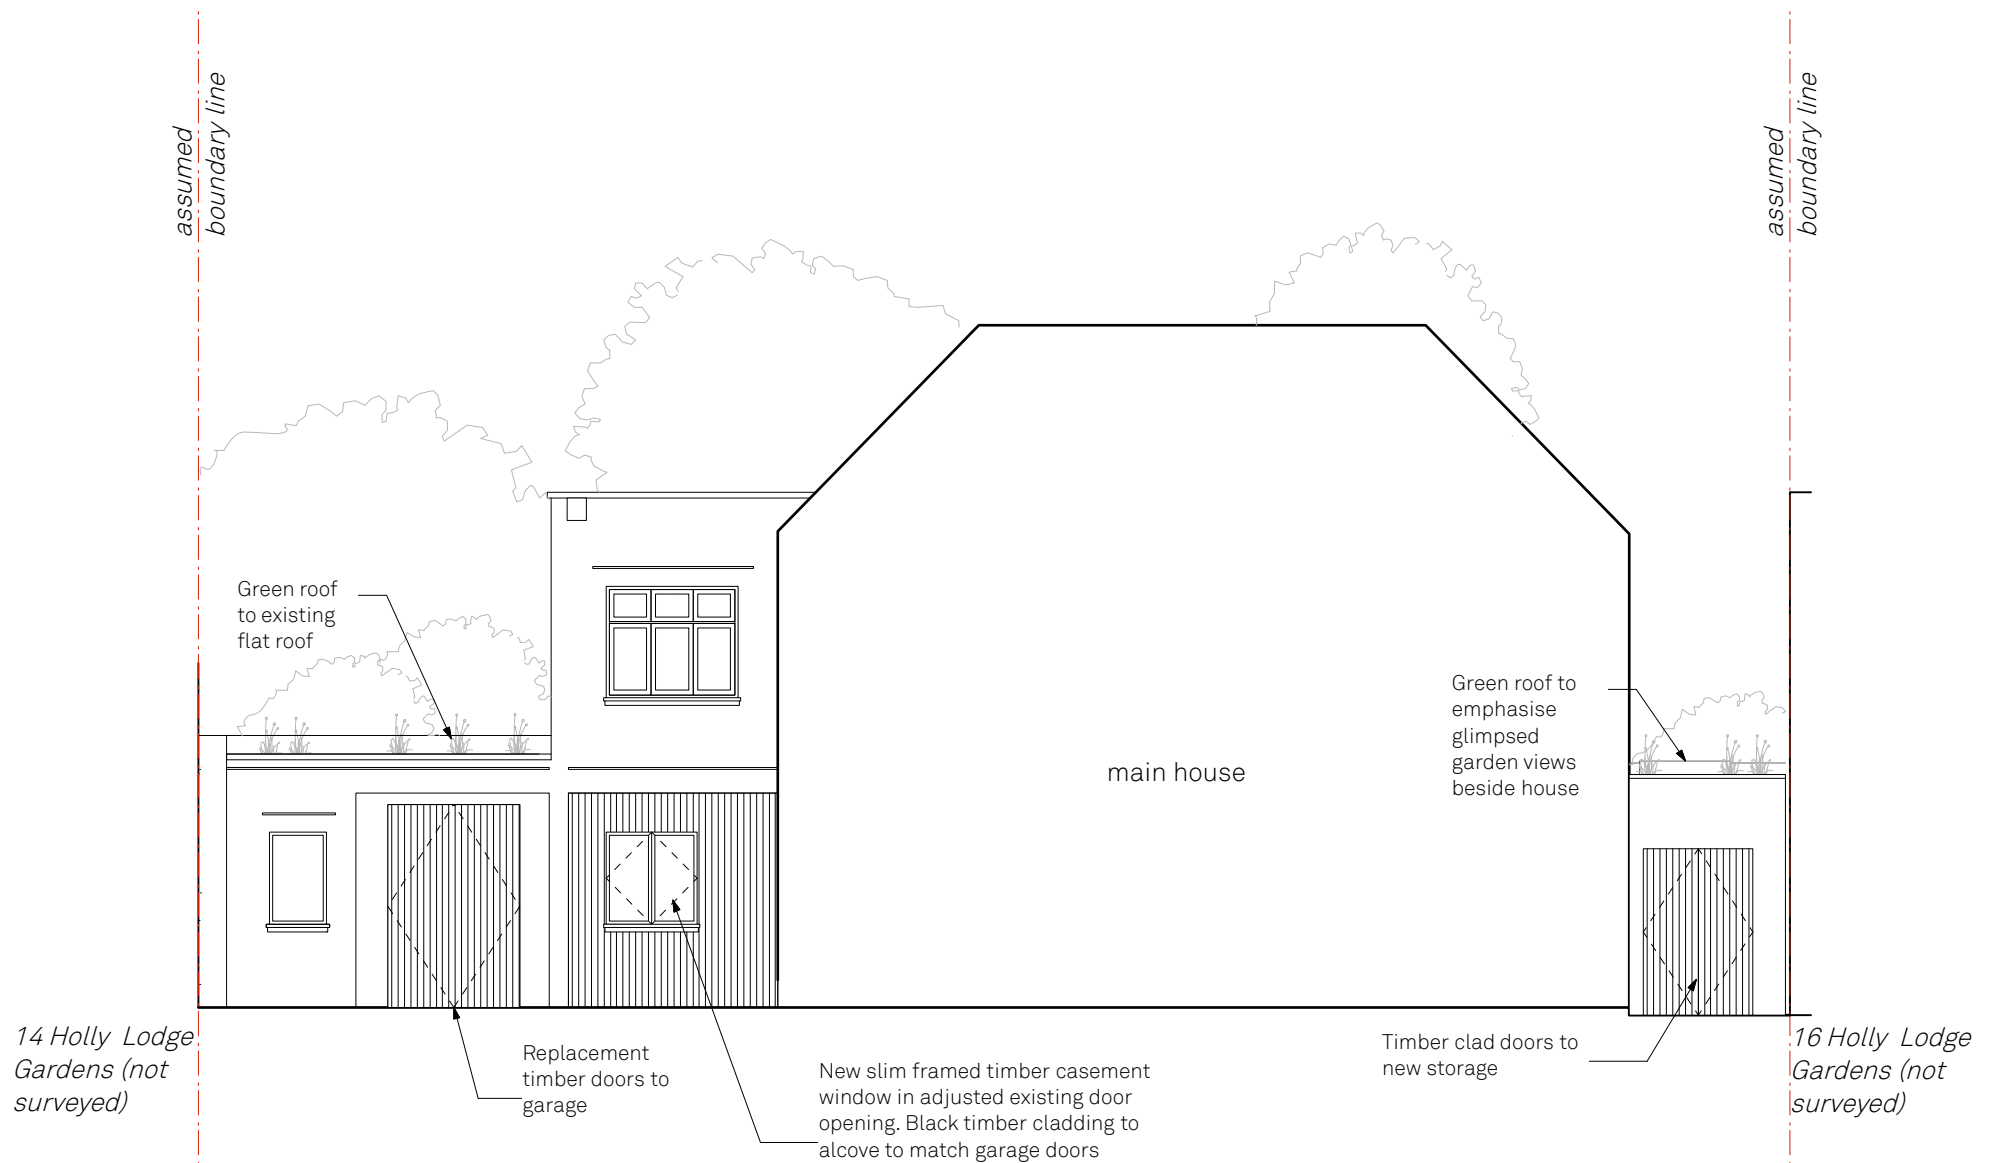

Front Elevation (to remain unchanged)



Front Elevation of side courtyard and store

#### Proposed Front Elevations

##### Holly Lodge House

15 Holly Lodge Gardens, N6 6AA  
Drawn By TA  
Scale 1:100@A3  
Status Issue  
Project Stage Planning

Issue Notes  
A Issue

Date  
06.11.2020  
13.11.2020

800.254A

paul archer  
design