




A

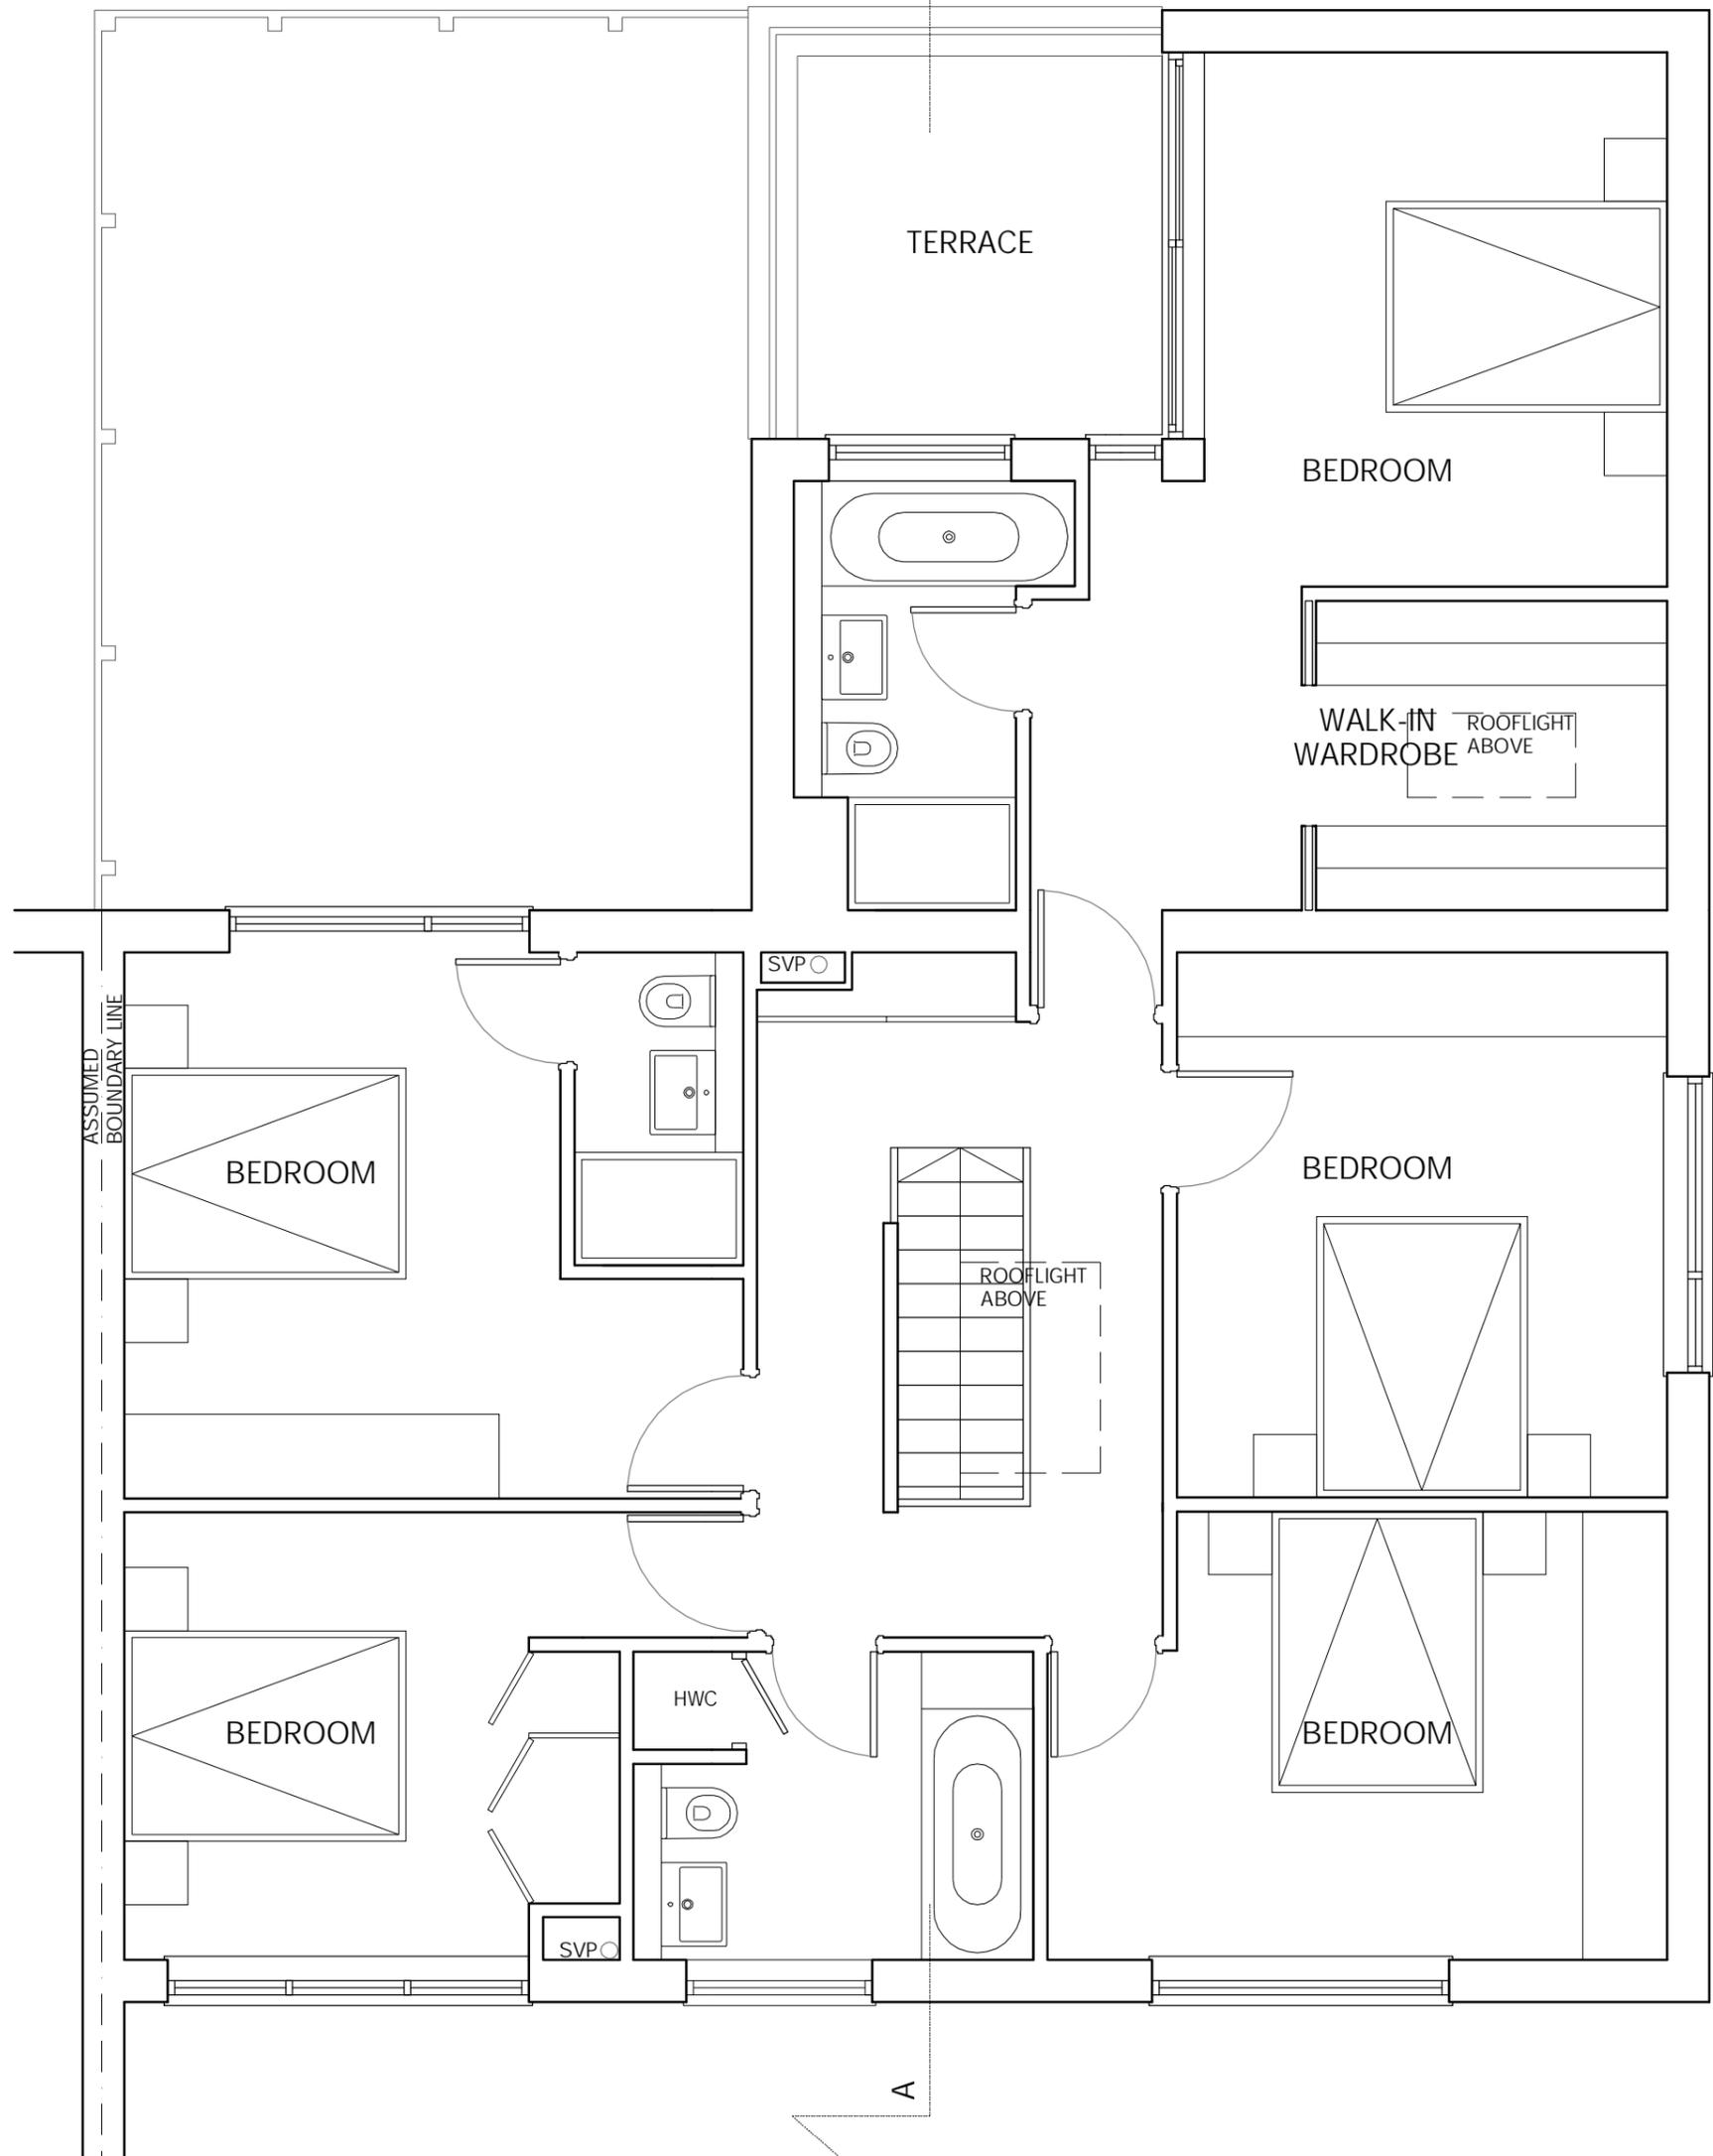

ASSUMED
BOUNDARY LINE

SVPO

BEDROOM

WALK-IN WARDROBE
ROOFLIGHT ABOVE

BEDROOM

ROOFLIGHT
ABOVE

BEDROOM

BEDROOM

HWC

BEDROOM

SVPO

A

NOTES

1. Do not scale from this drawing.
2. All dimensions to be checked on site by the contractor and such dimensions to be his responsibility.
3. Report all drawing errors, omissions and discrepancies to the architect/designer.

KASIA WHITFIELD DESIGN

KASIAWHITFIELD@GMAIL.COM
T: 020 75869624
M: 07985035333

JOB 13 HAWTREY ROAD
LONDON NW3 3SS

TITLE EXISTING FIRST FLOOR PLAN

DATE 2020.10.13	SCALE 1:50@A3	STATUS EXISTING
--------------------	------------------	--------------------

PROJECT NO. HR13	DRAWING NO. EX1	REVISION
---------------------	--------------------	----------

0m

5m