





A

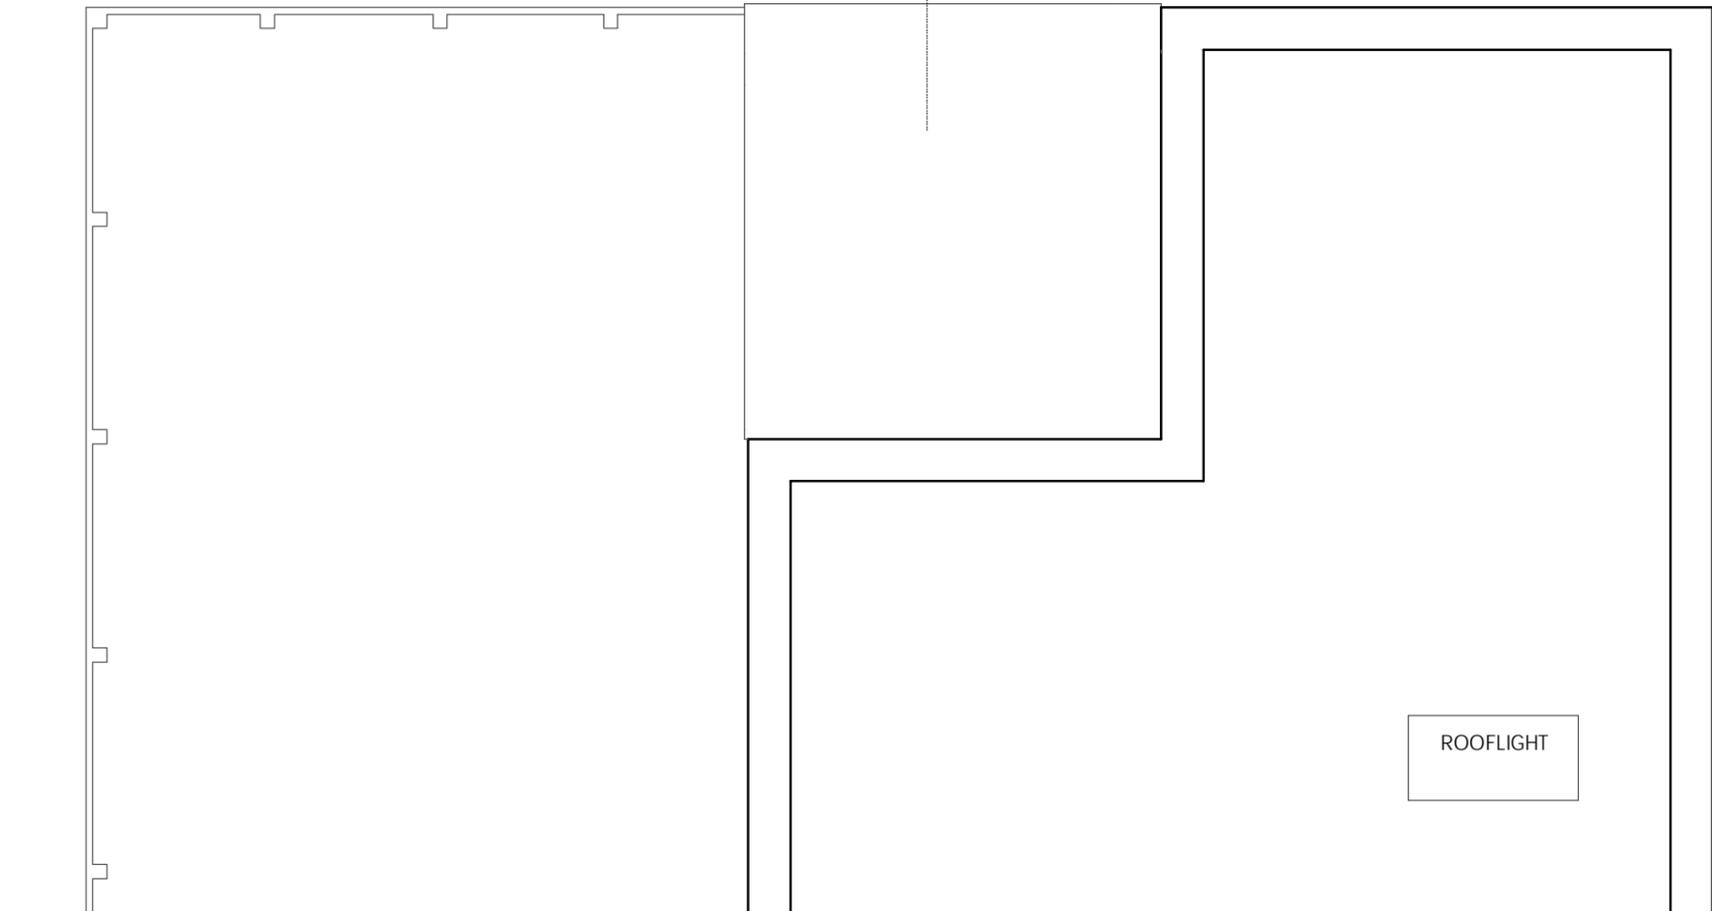

ROOFLIGHT

SVPO

ASSUMED  
BOUNDARY LINE

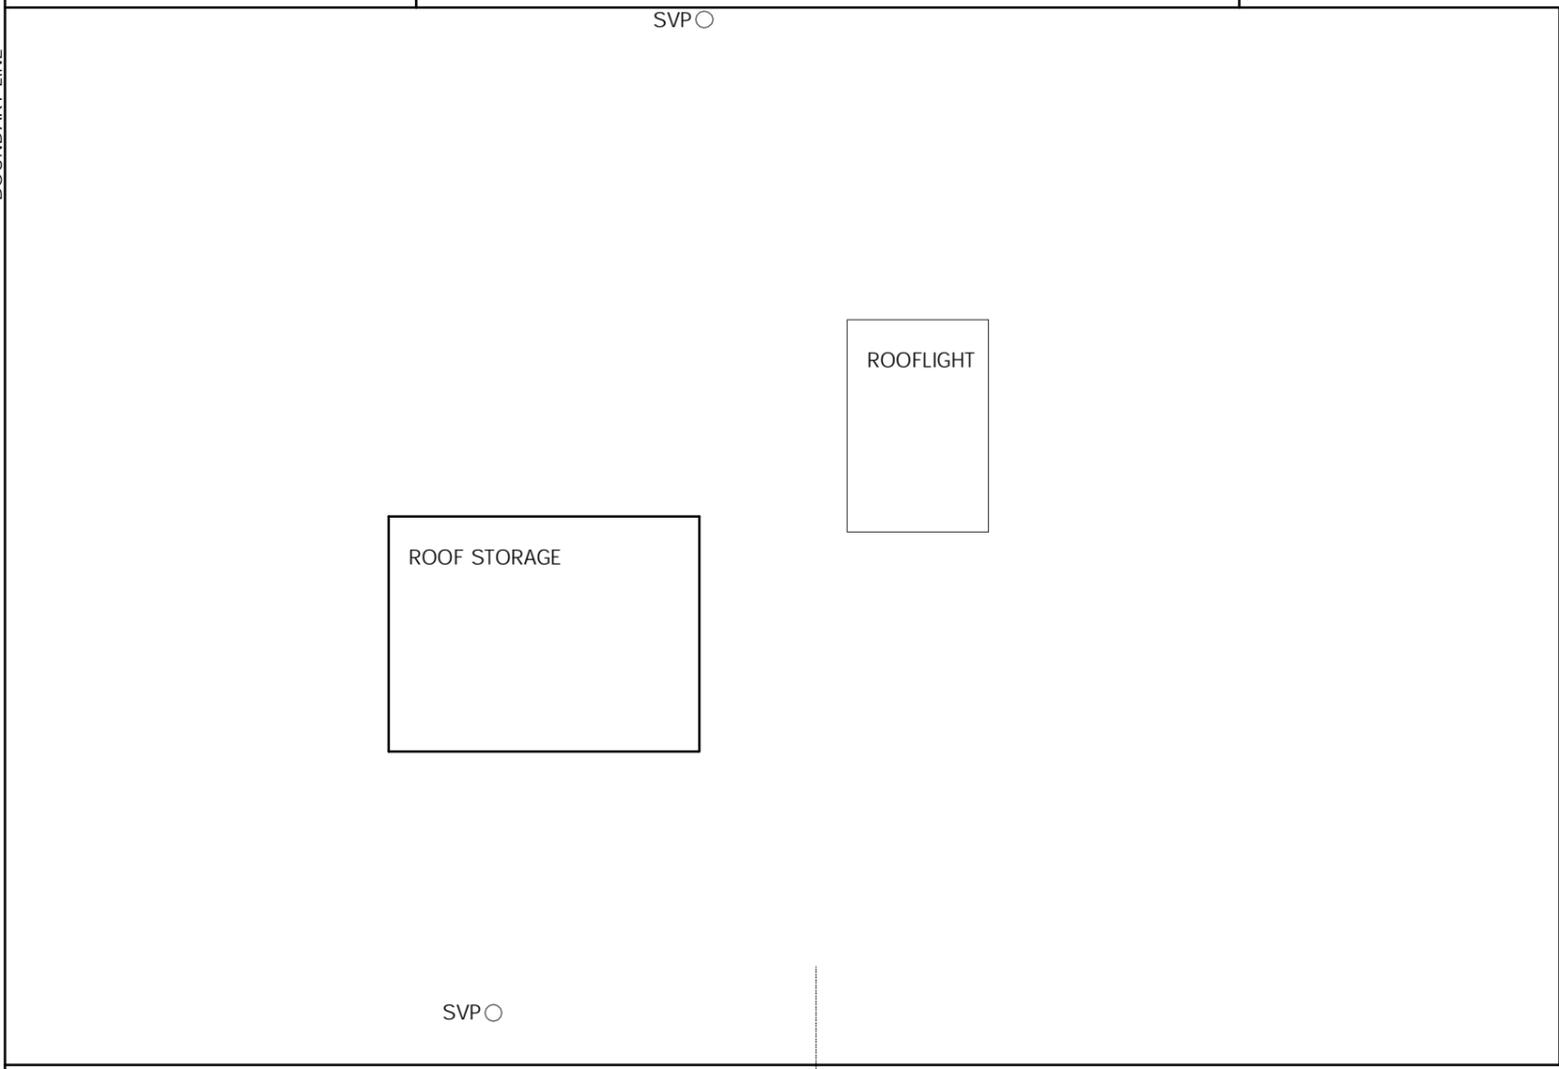

ROOFLIGHT

ROOF STORAGE

SVPO

A

- NOTES
1. Do not scale from this drawing.
  2. All dimensions to be checked on site by the contractor and such dimensions to be his responsibility.
  3. Report all drawing errors, omissions and discrepancies to the architect/designer.

<b>KASIA WHITFIELD DESIGN</b>		
KASIAWHITFIELD@GMAIL.COM T: 020 75869624 M: 07985035333		
JOB	13 HAWTREY ROAD LONDON NW3 3SS	
TITLE	EXISTING ROOF PLAN	
DATE	SCALE	STATUS
2020.10.26	1:50@A3	EXISTING
PROJECT NO.	DRAWING NO.	REVISION
HR13	EX2	

