




A

A

ASSUMED
BOUNDARY LINE

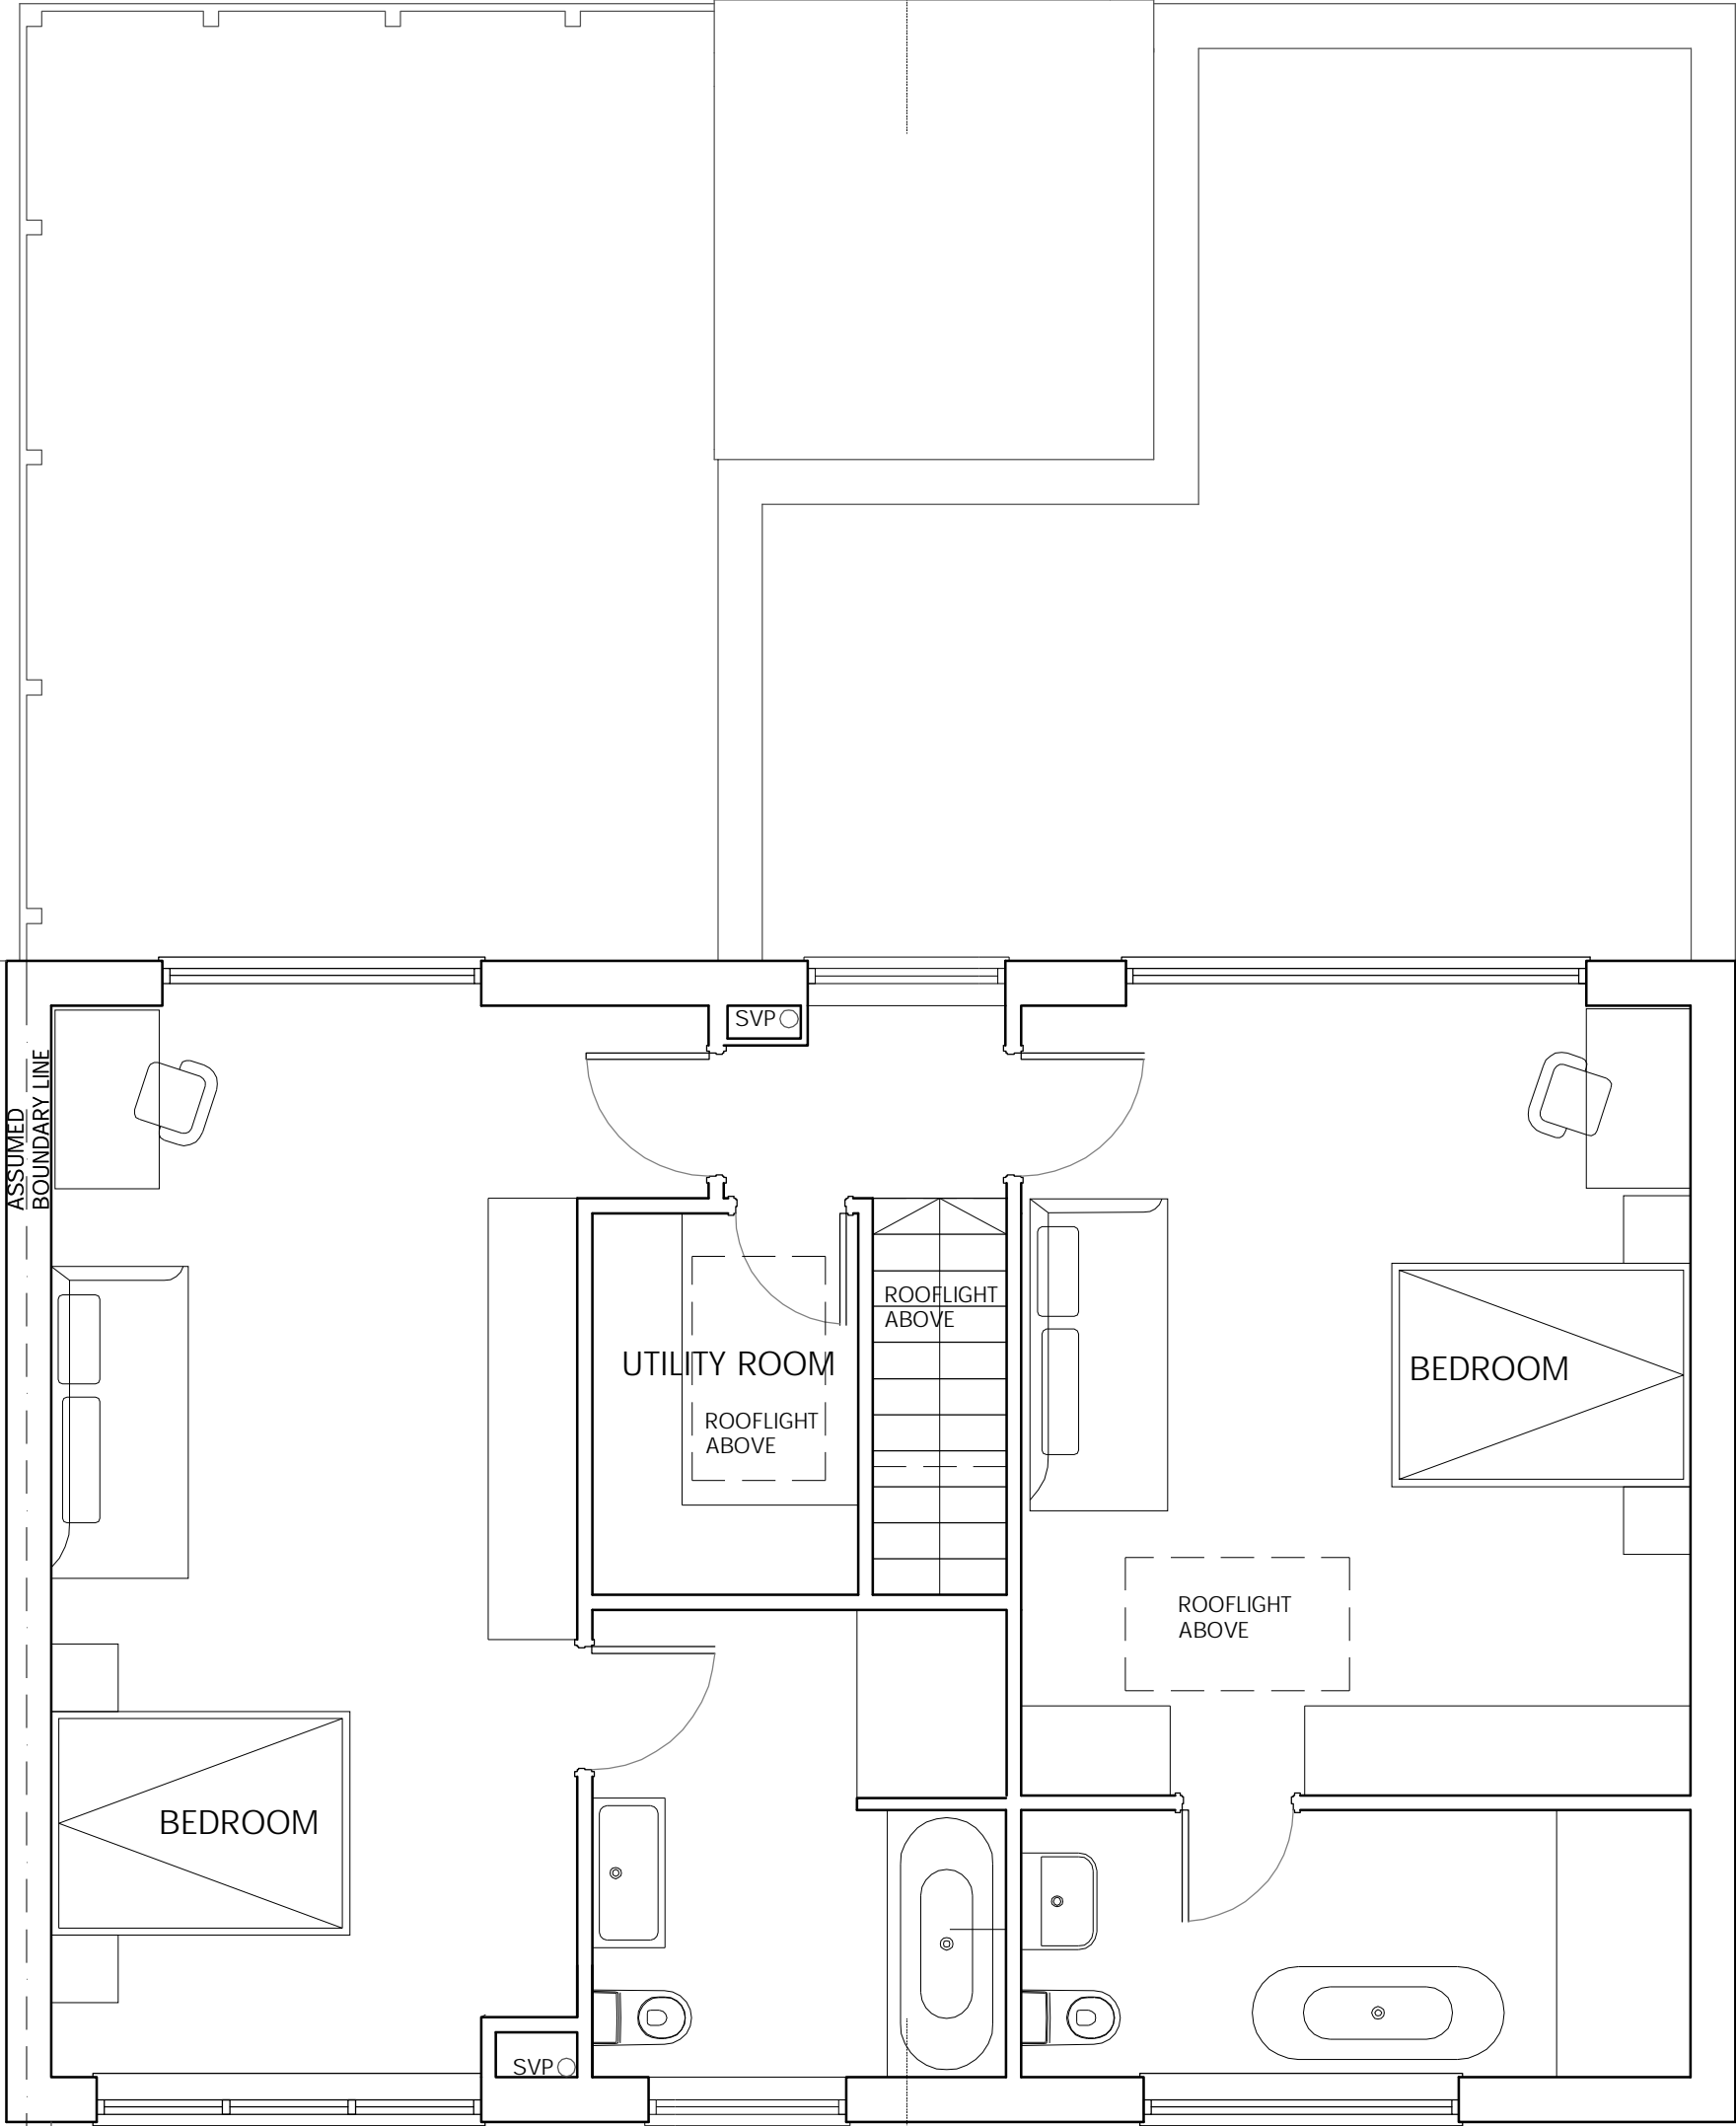

- NOTES
1. Do not scale from this drawing.
 2. All dimensions to be checked on site by the contractor and such dimensions to be his responsibility.
 3. Report all drawing errors, omissions and discrepancies to the architect/designer.

KASIA WHITFIELD DESIGN			
KASIAWHITFIELD@GMAIL.COM T: 020 75869624 M: 07985035333			
JOB	13 HAWTREY ROAD LONDON NW3 3SS		
TITLE	PROPOSED SECOND FLOOR PLAN		
DATE	SCALE	STATUS	
2020.10.16	1:50 @A3	PROPOSED	
PROJECT NO.	DRAWING NO.	REVISION	
HR13	PD2		

0m 5m