


KEY

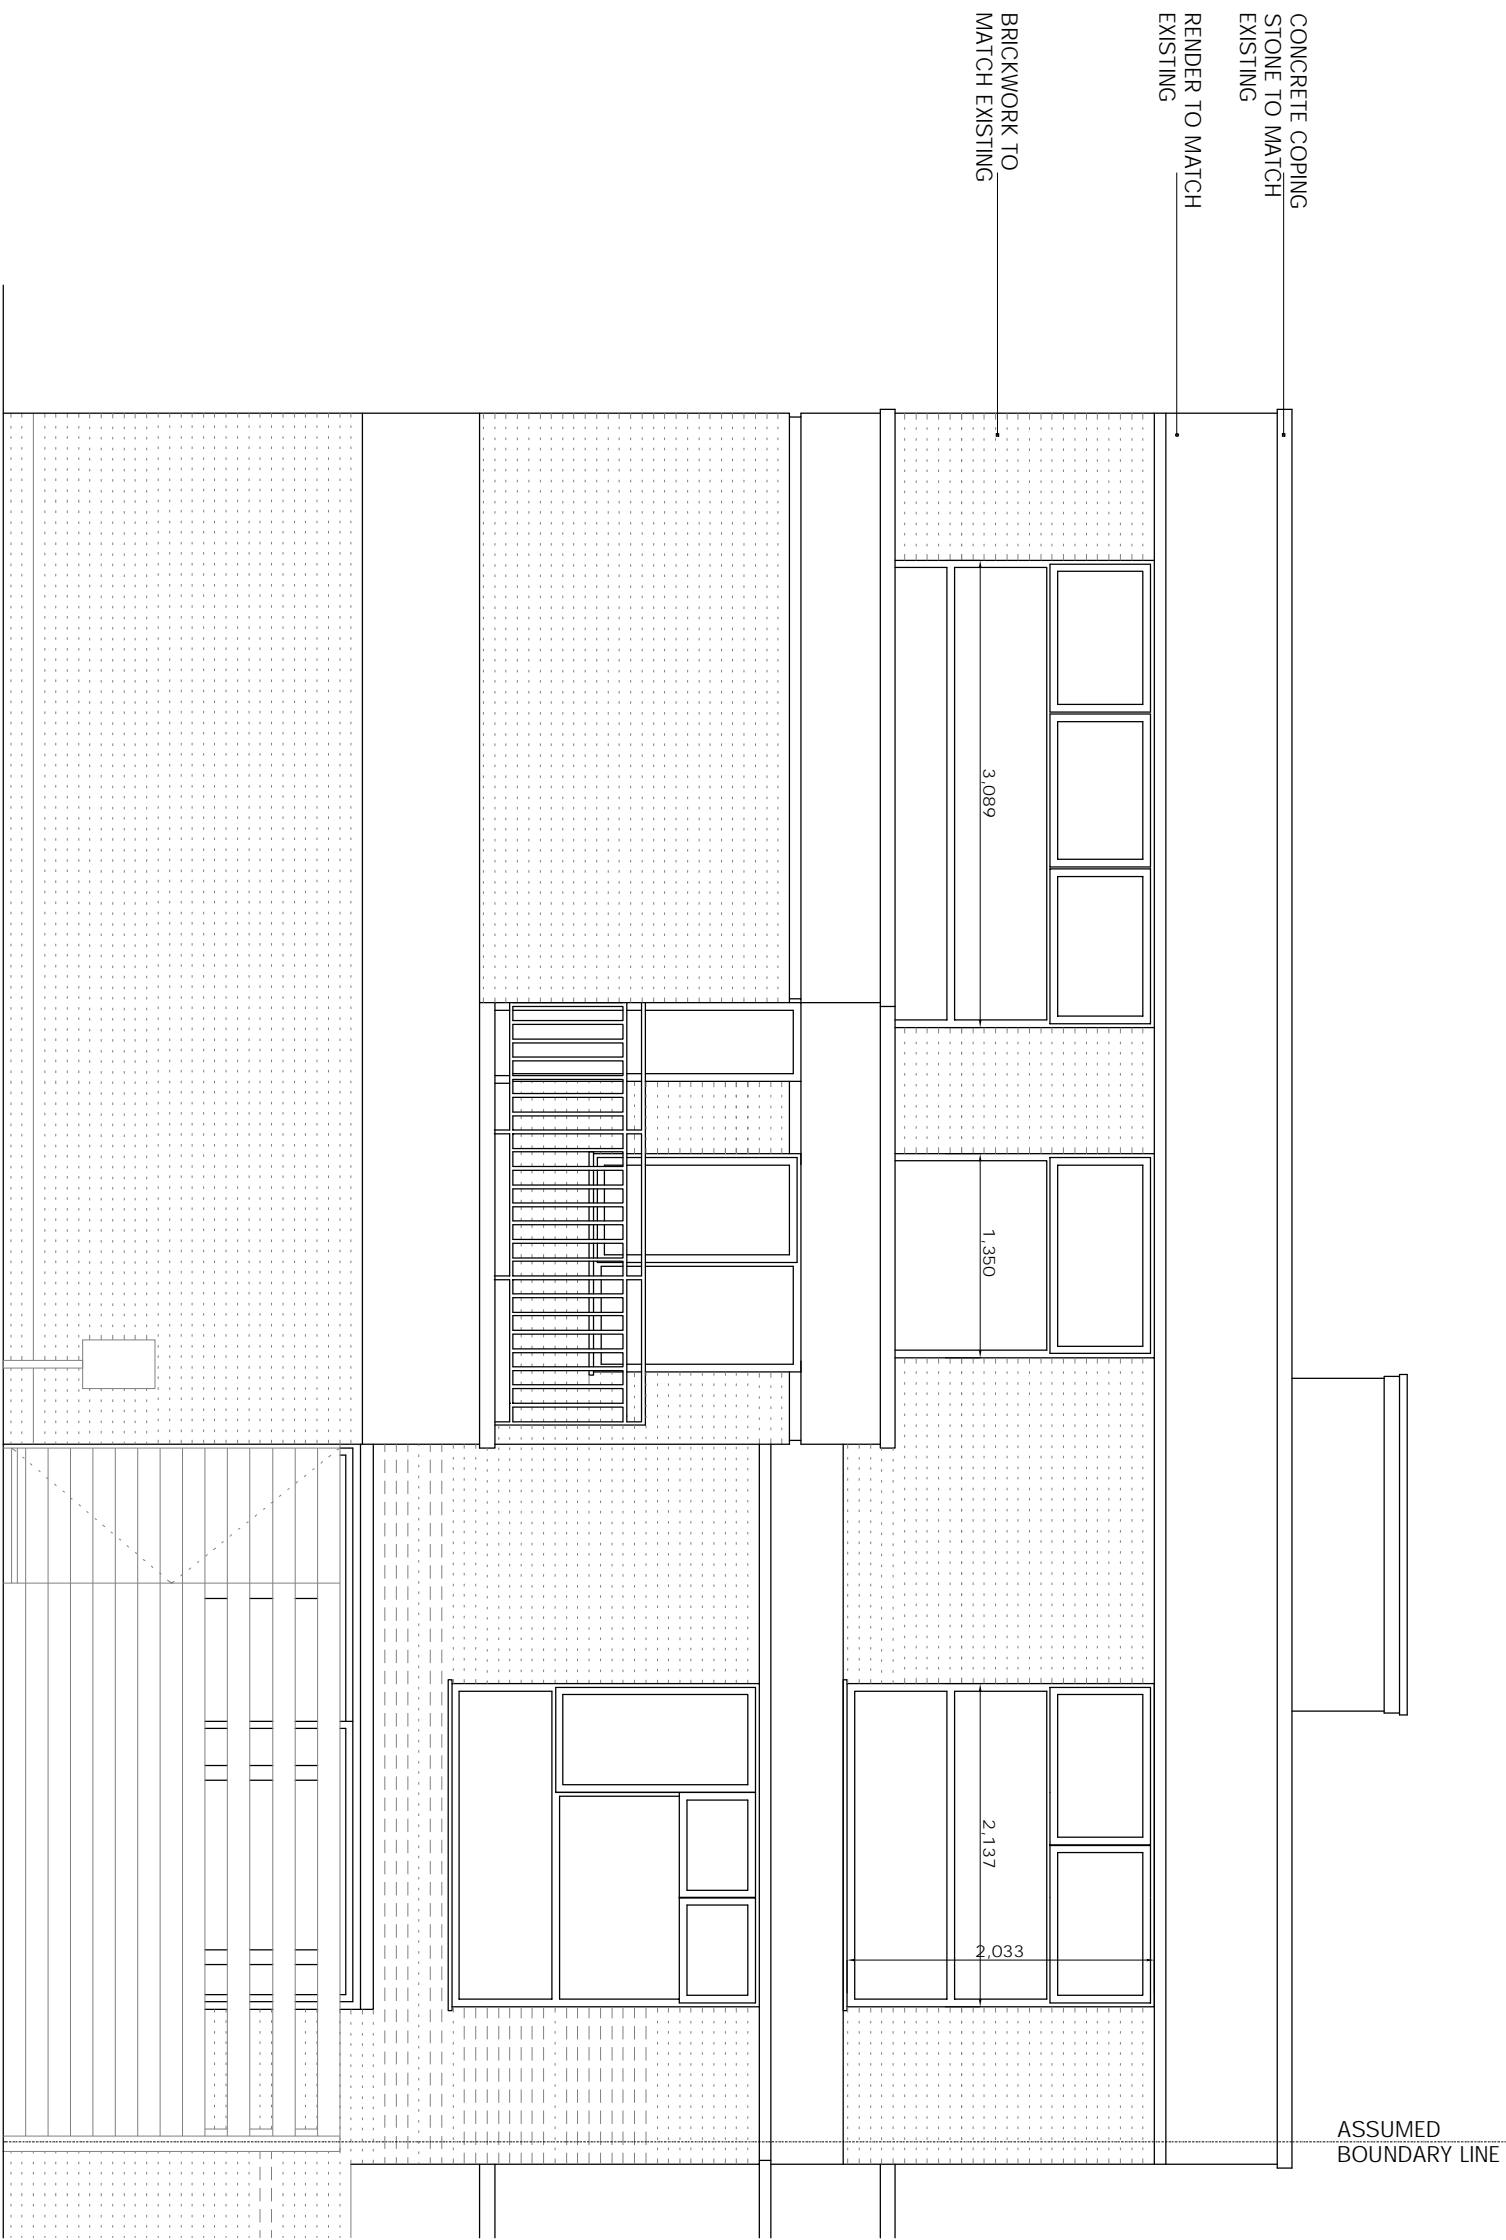

NOTES
1. Do not scale from the drawing for R/L/H. The architect and architect/surveyor shall be responsible for the accuracy of the drawing.
2. Report all drawing errors, omissions and discrepancies to the architect/surveyor.

KASIA WHITEFIELD DESIGN

KASIA WHITEFIELD@GMAIL.COM
TEL: 07855053533

JOB 13 HAWTREY ROAD
LONDON NW3 3SS
TITLE PROPOSED REAR ELEVATION (SOUTH)

DATE	SCALE	STATUS
2020.10.26	1:50@A3	PROPOSED

PROJECT NO.	DRAWING NO.	REVISION
HR13	PD6	