


NOTES:

1. Dimensions are in millimetres unless stated otherwise
2. Levels are in meters AOD unless stated otherwise
3. Dimensions govern. Do not scale off the drawing
4. All discrepancies to be verified on site before proceeding
5. All discrepancies on this drawing to be notified in writing to the Architect.

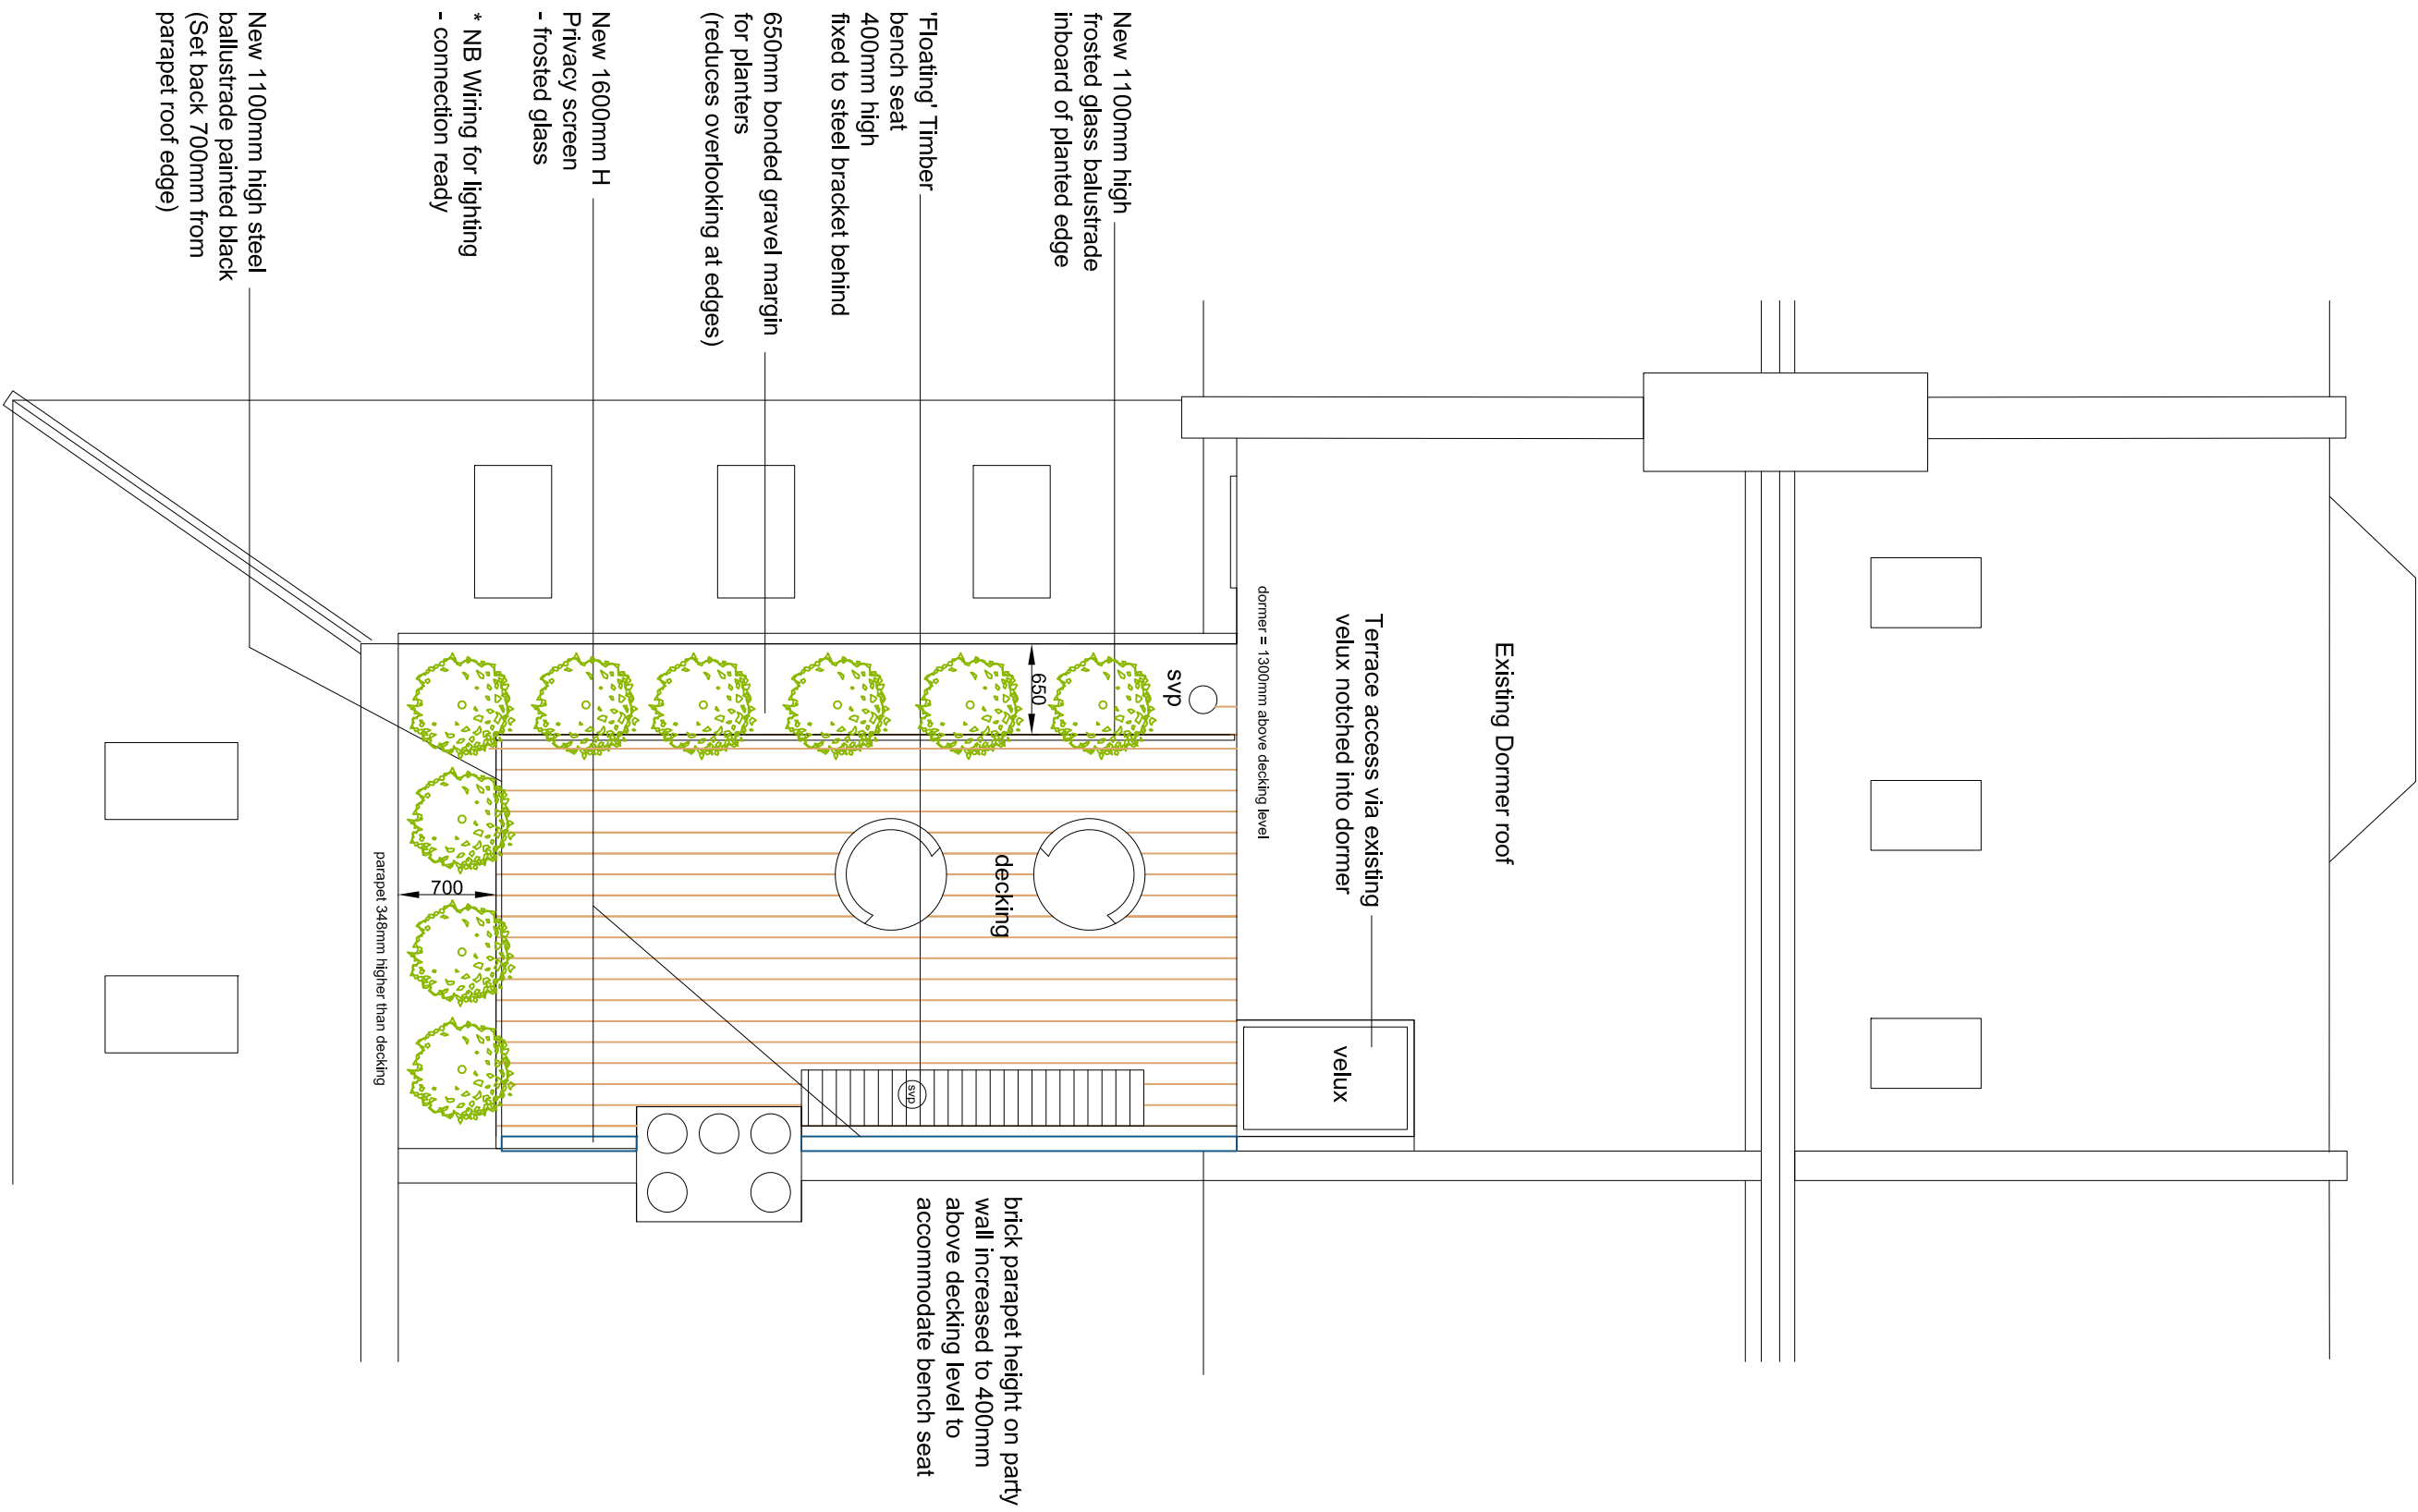


Proposed Cross Section/Side Elevation (South West)
1:50@A1/1:100@A3



Proposed Rear Elevation (South East)
1:50@A1/1:100@A3



Proposed cross section
1:50@A1/1:100@A3

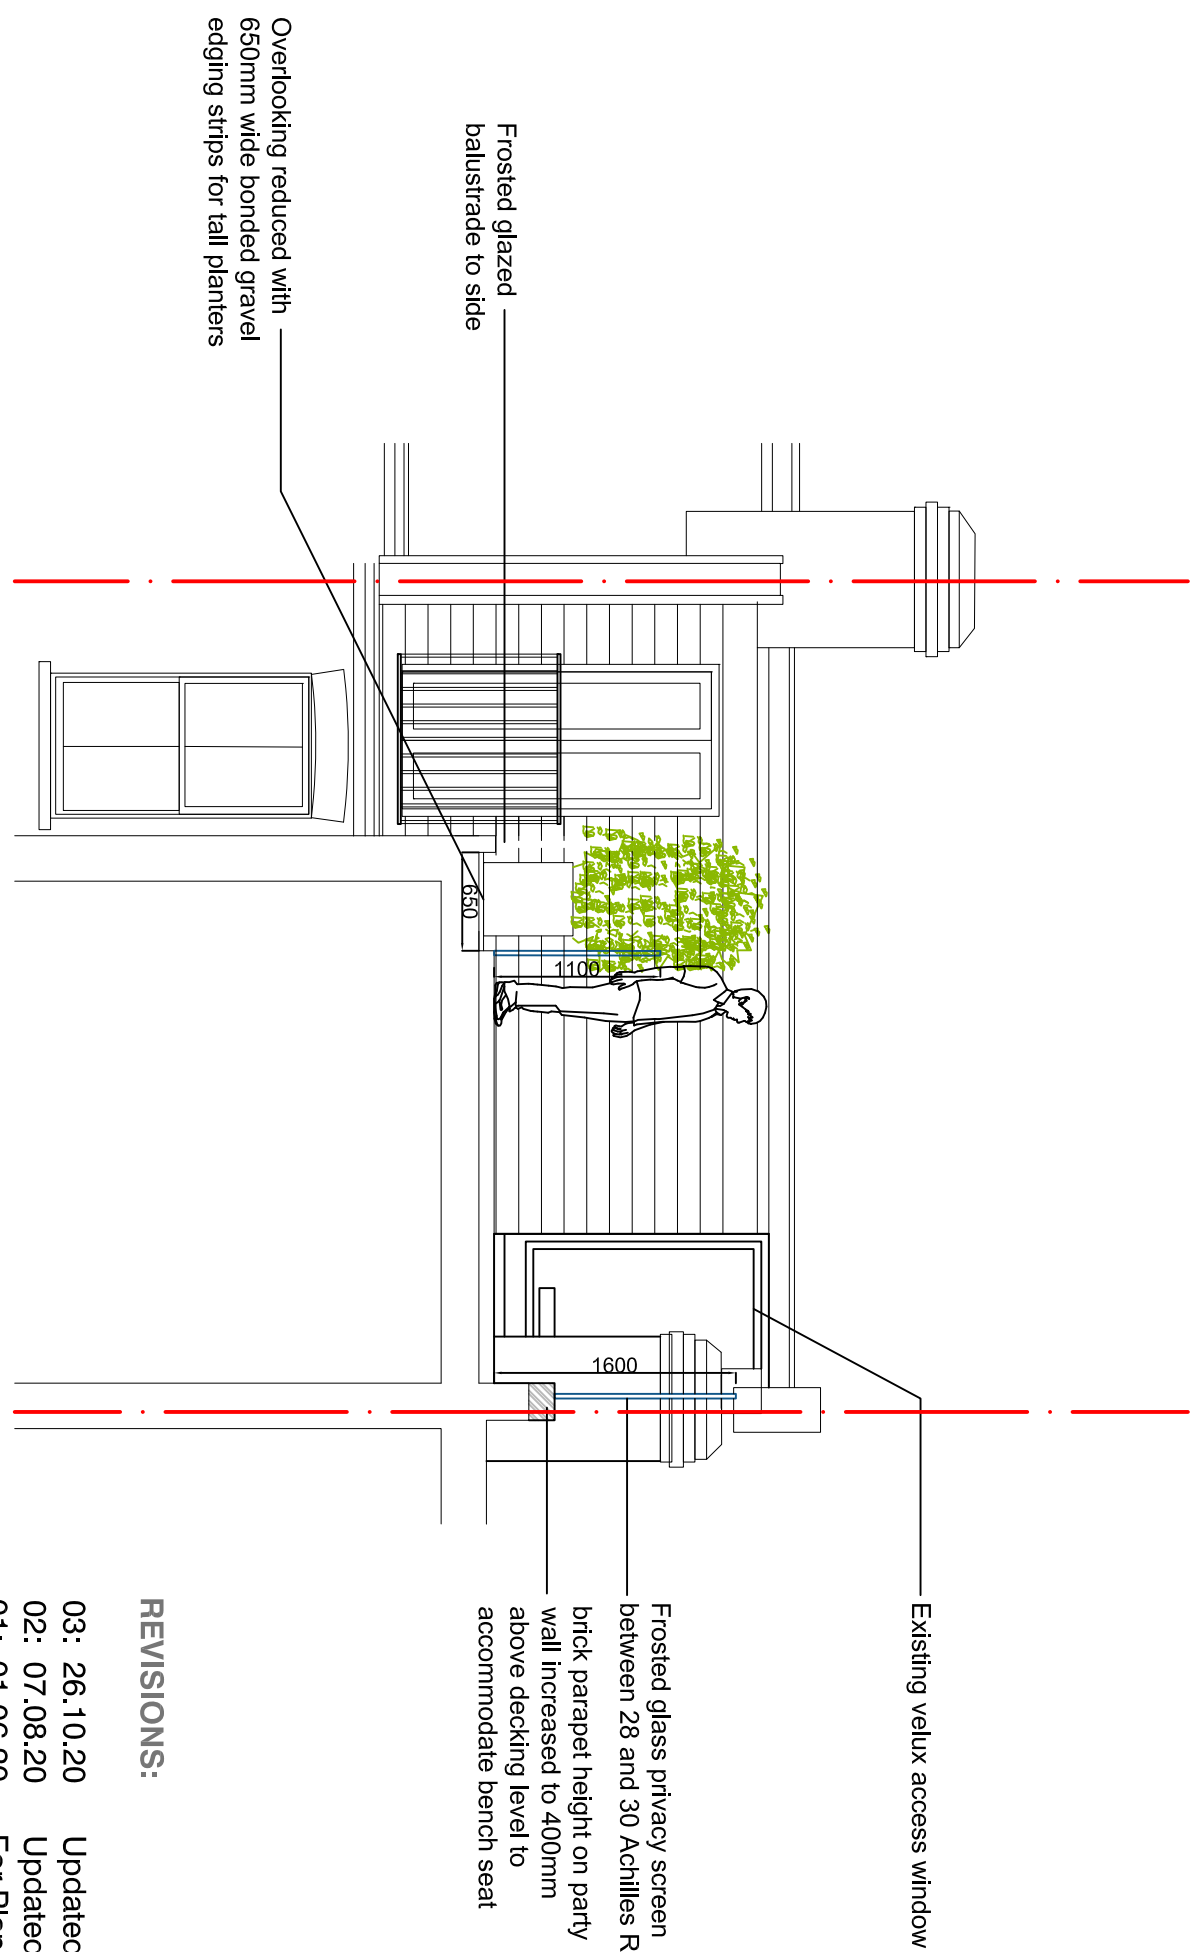

PROJECT

28 Achilles Road
London
NW6 1EA

Mr and Mrs Chapman

DRAWING

PROPOSED PLANS AND ELEVATIONS
FOR ROOF TERRACE PROPOSAL

SCALE	PAPER SIZE	DATE	DRAWN BY
1:50	A1	MAY'20	SH
1:100	A3		
DRAWING Nº	REVISION		
18.22.200	03		

Proposed Roof Plan
1:50@A1/1:100@A3

