


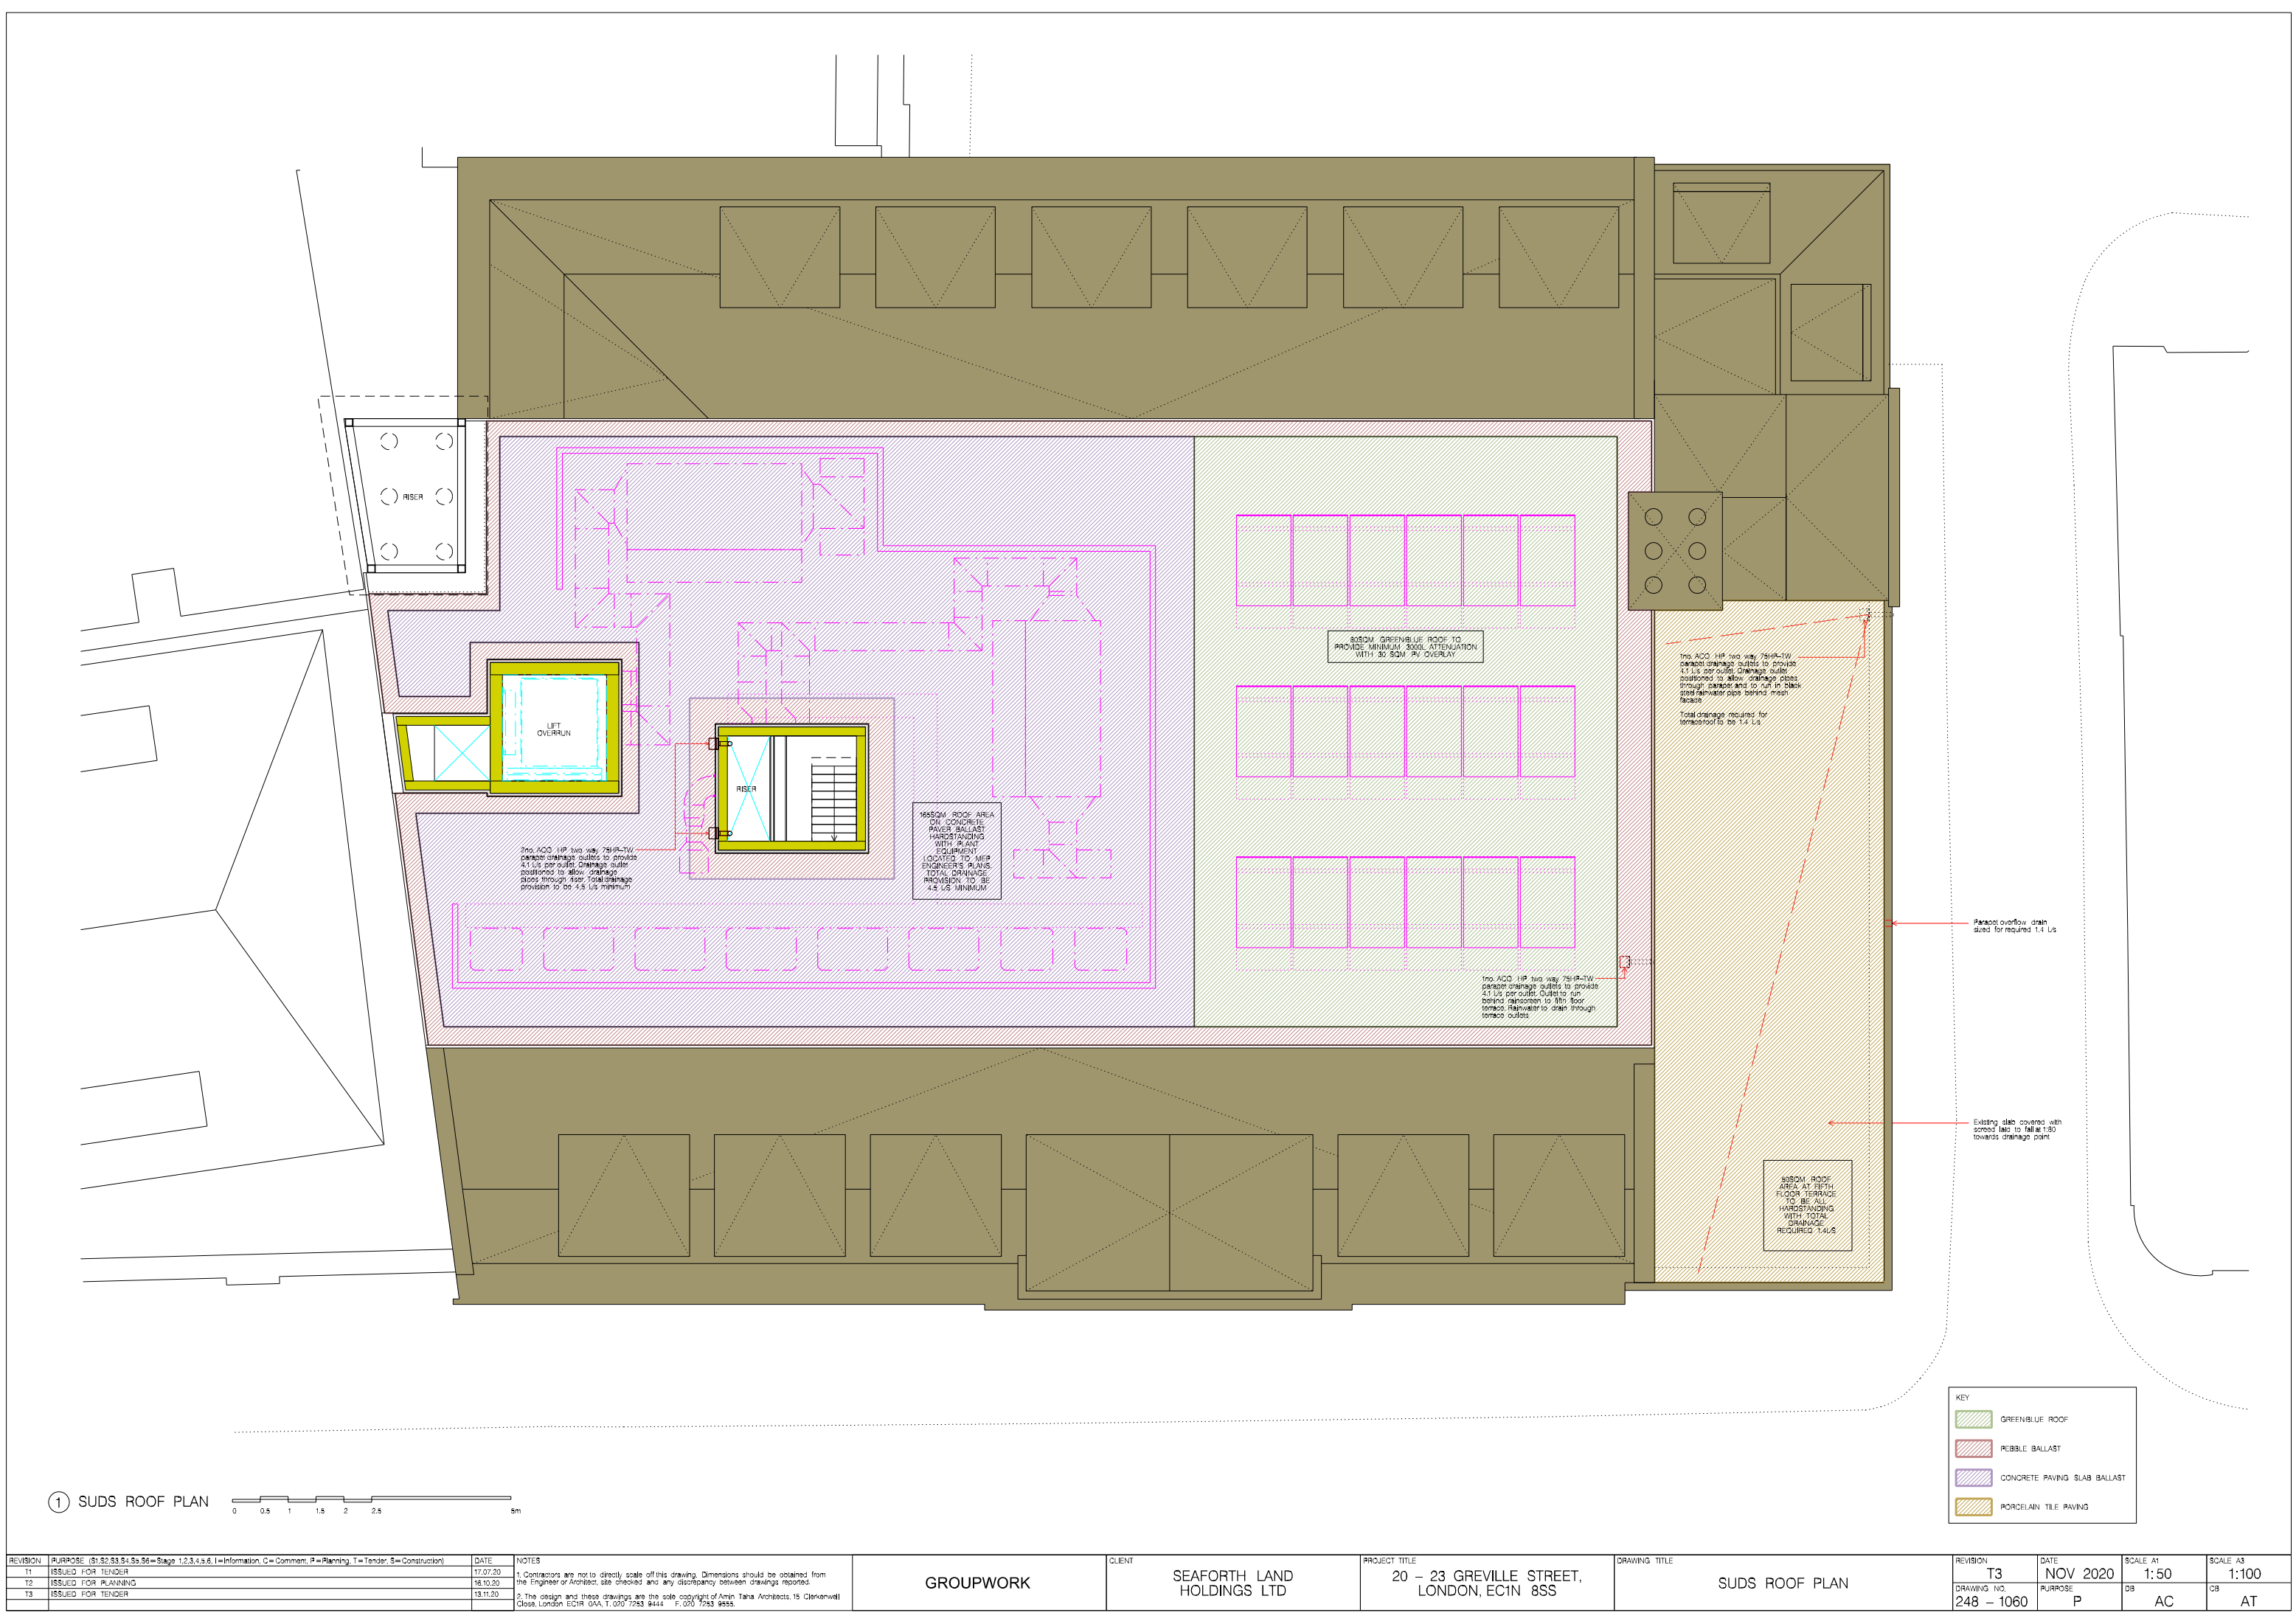

1 SUDS ROOF PLAN

REVISION	PURPOSE (\$1,\$2,\$3,\$4,\$5,\$6=Stage 1,2,3,4,5,6, I=Information, C=Comment, P=Planning, T=Tender, S=Construction)	DATE	NOTES	CLIENT	PROJECT TITLE	DRAWING TITLE	REVISION	DATE	SCALE A1	SCALE A3
T1	ISSUED FOR TENDER	17.07.20	1. Contractors are not to directly scale off this drawing. Dimensions should be obtained from the Engineer or Architect, site checked and any discrepancy between drawings reported.	SEAFORTH LAND HOLDINGS LTD	20 - 23 GREVILLE STREET, LONDON, EC1N 8SS	SUDS ROOF PLAN	T3	NOV 2020	1:50	1:100
T2	ISSUED FOR PLANNING	16.10.20					DRAWING NO.	PURPOSE	DB	CB
T3	ISSUED FOR TENDER	13.11.20	2. The design and these drawings are the sole copyright of Amin Taha Architects, 15 Clerkenwell Close, London EC1R 6AA, T: 020 7253 9444 F: 020 7253 9555.				248 - 1060	P	AC	AT