

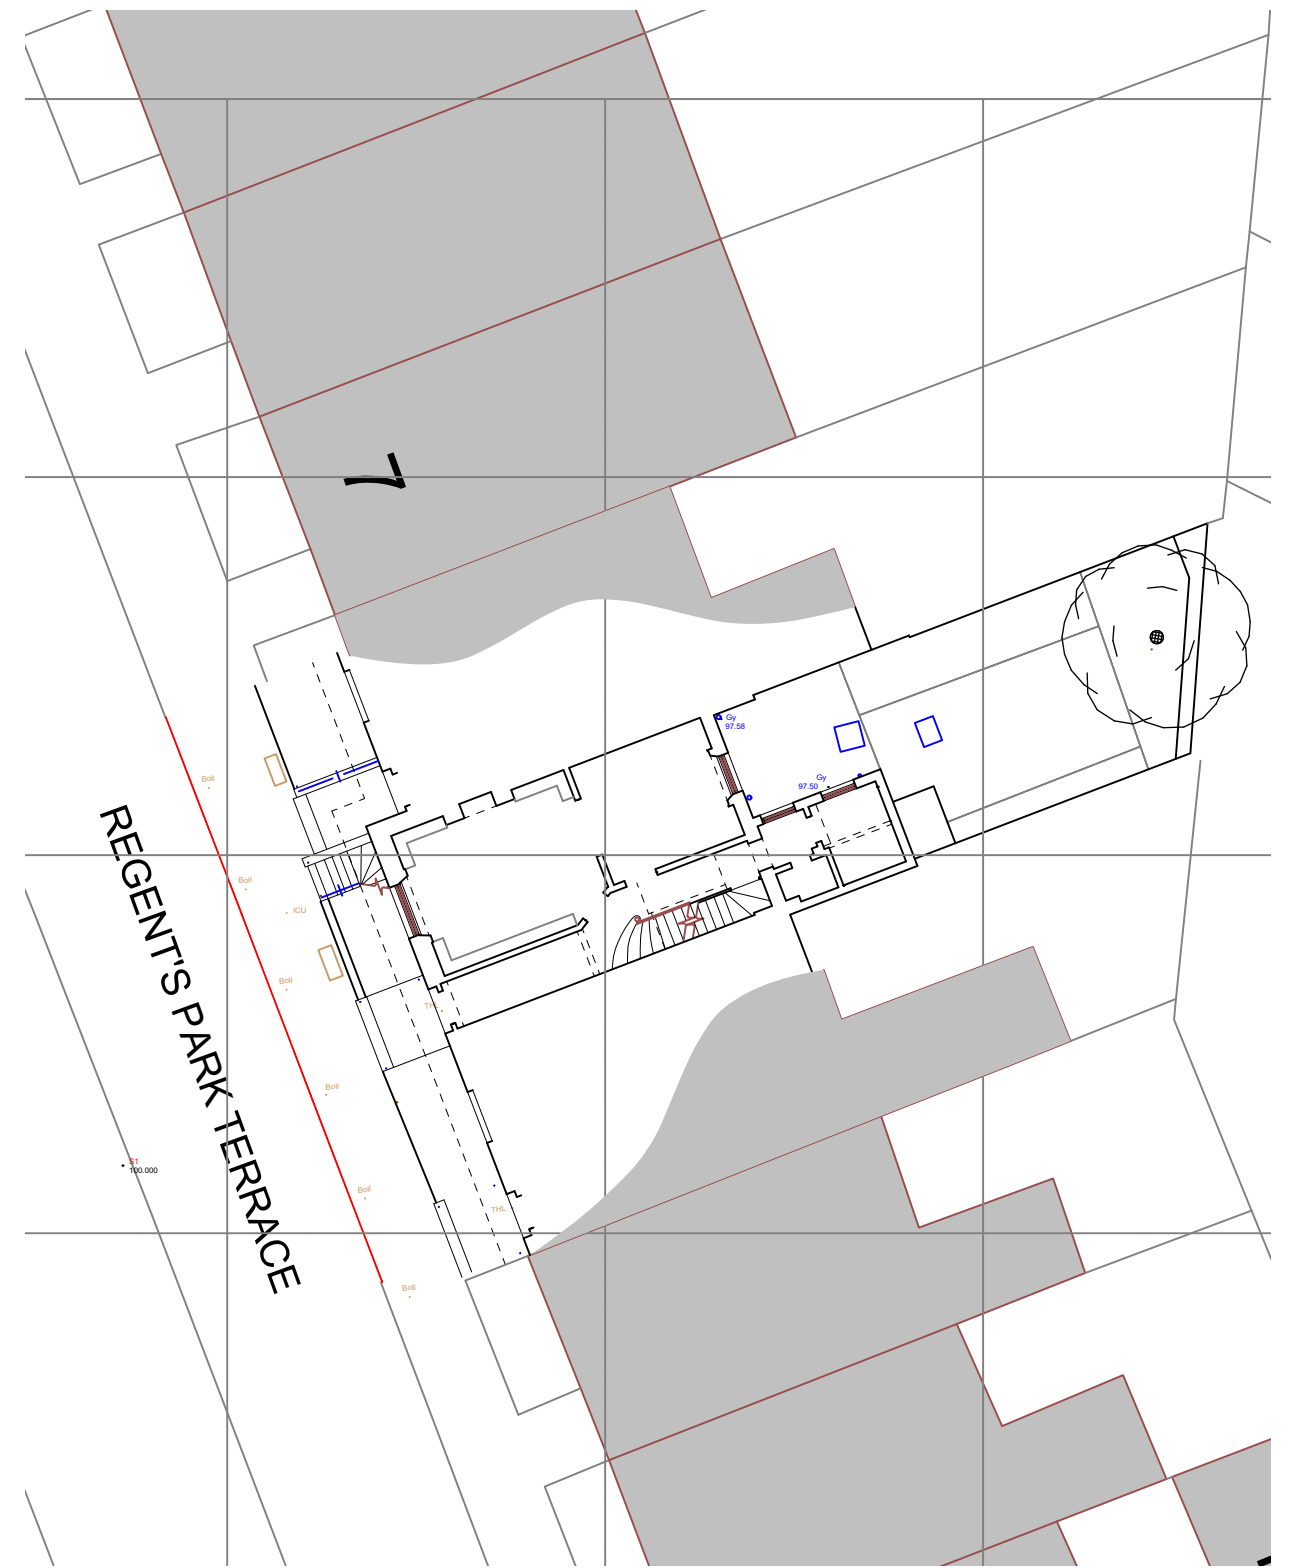
 


1 SITE PLAN
Scale: 1:500

 

2 BLOCK PLAN
Scale: 1:200

 

REV	DATE	DESCRIPTION	CHK	NOTES
	15/11/2020	PLANNING	JF	

RETROUVIUS
 2A Ravensworth Road | London
 NW10 5NR | +44(0)20 8960 8676
 projectenquires@retrouvius.com

5 REGENTS PARK TERRACE
 SITE PLAN
 PLANNING
 173_PL-050
 SCALE@A3