




Notes:
 Do Not Scale. Use only figured dimensions.
 All dimensions to be checked on site prior to construction.
 Any discrepancies to be notified to the architect.
 All Copyright Reserved to **bhd** architects.

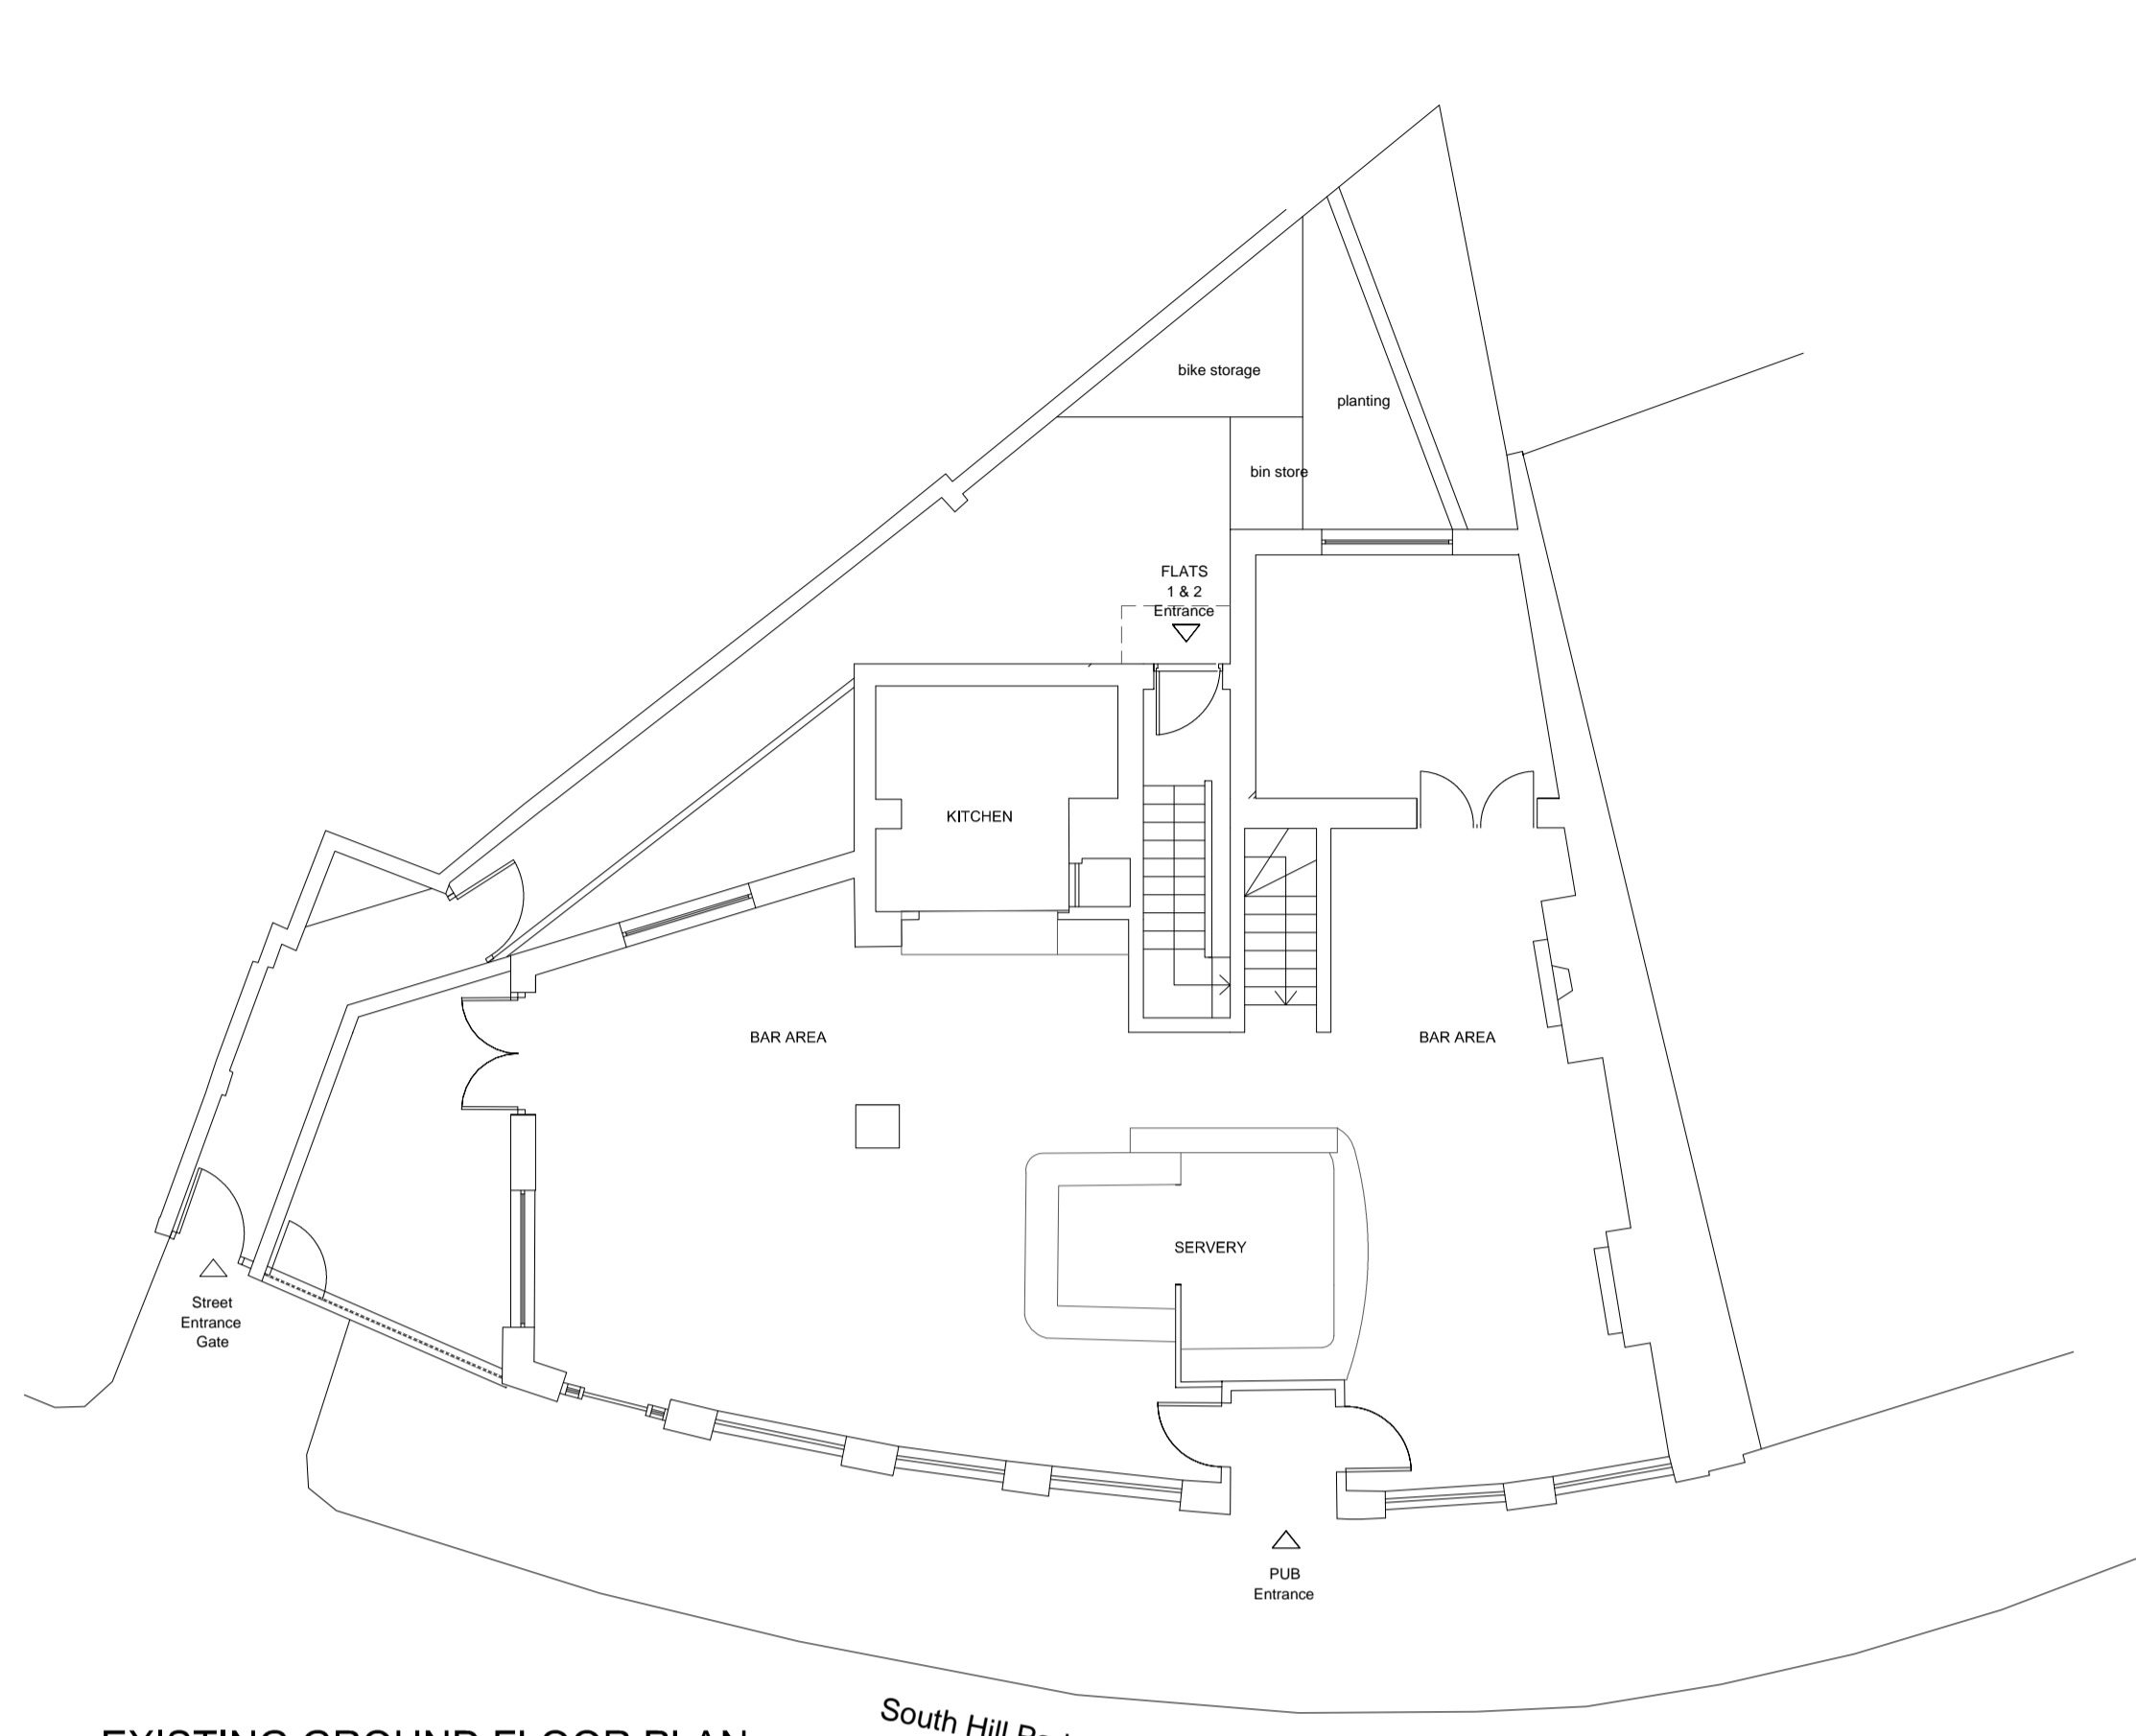


EXISTING GROUND FLOOR PLAN
 SCALE 1:100@A1

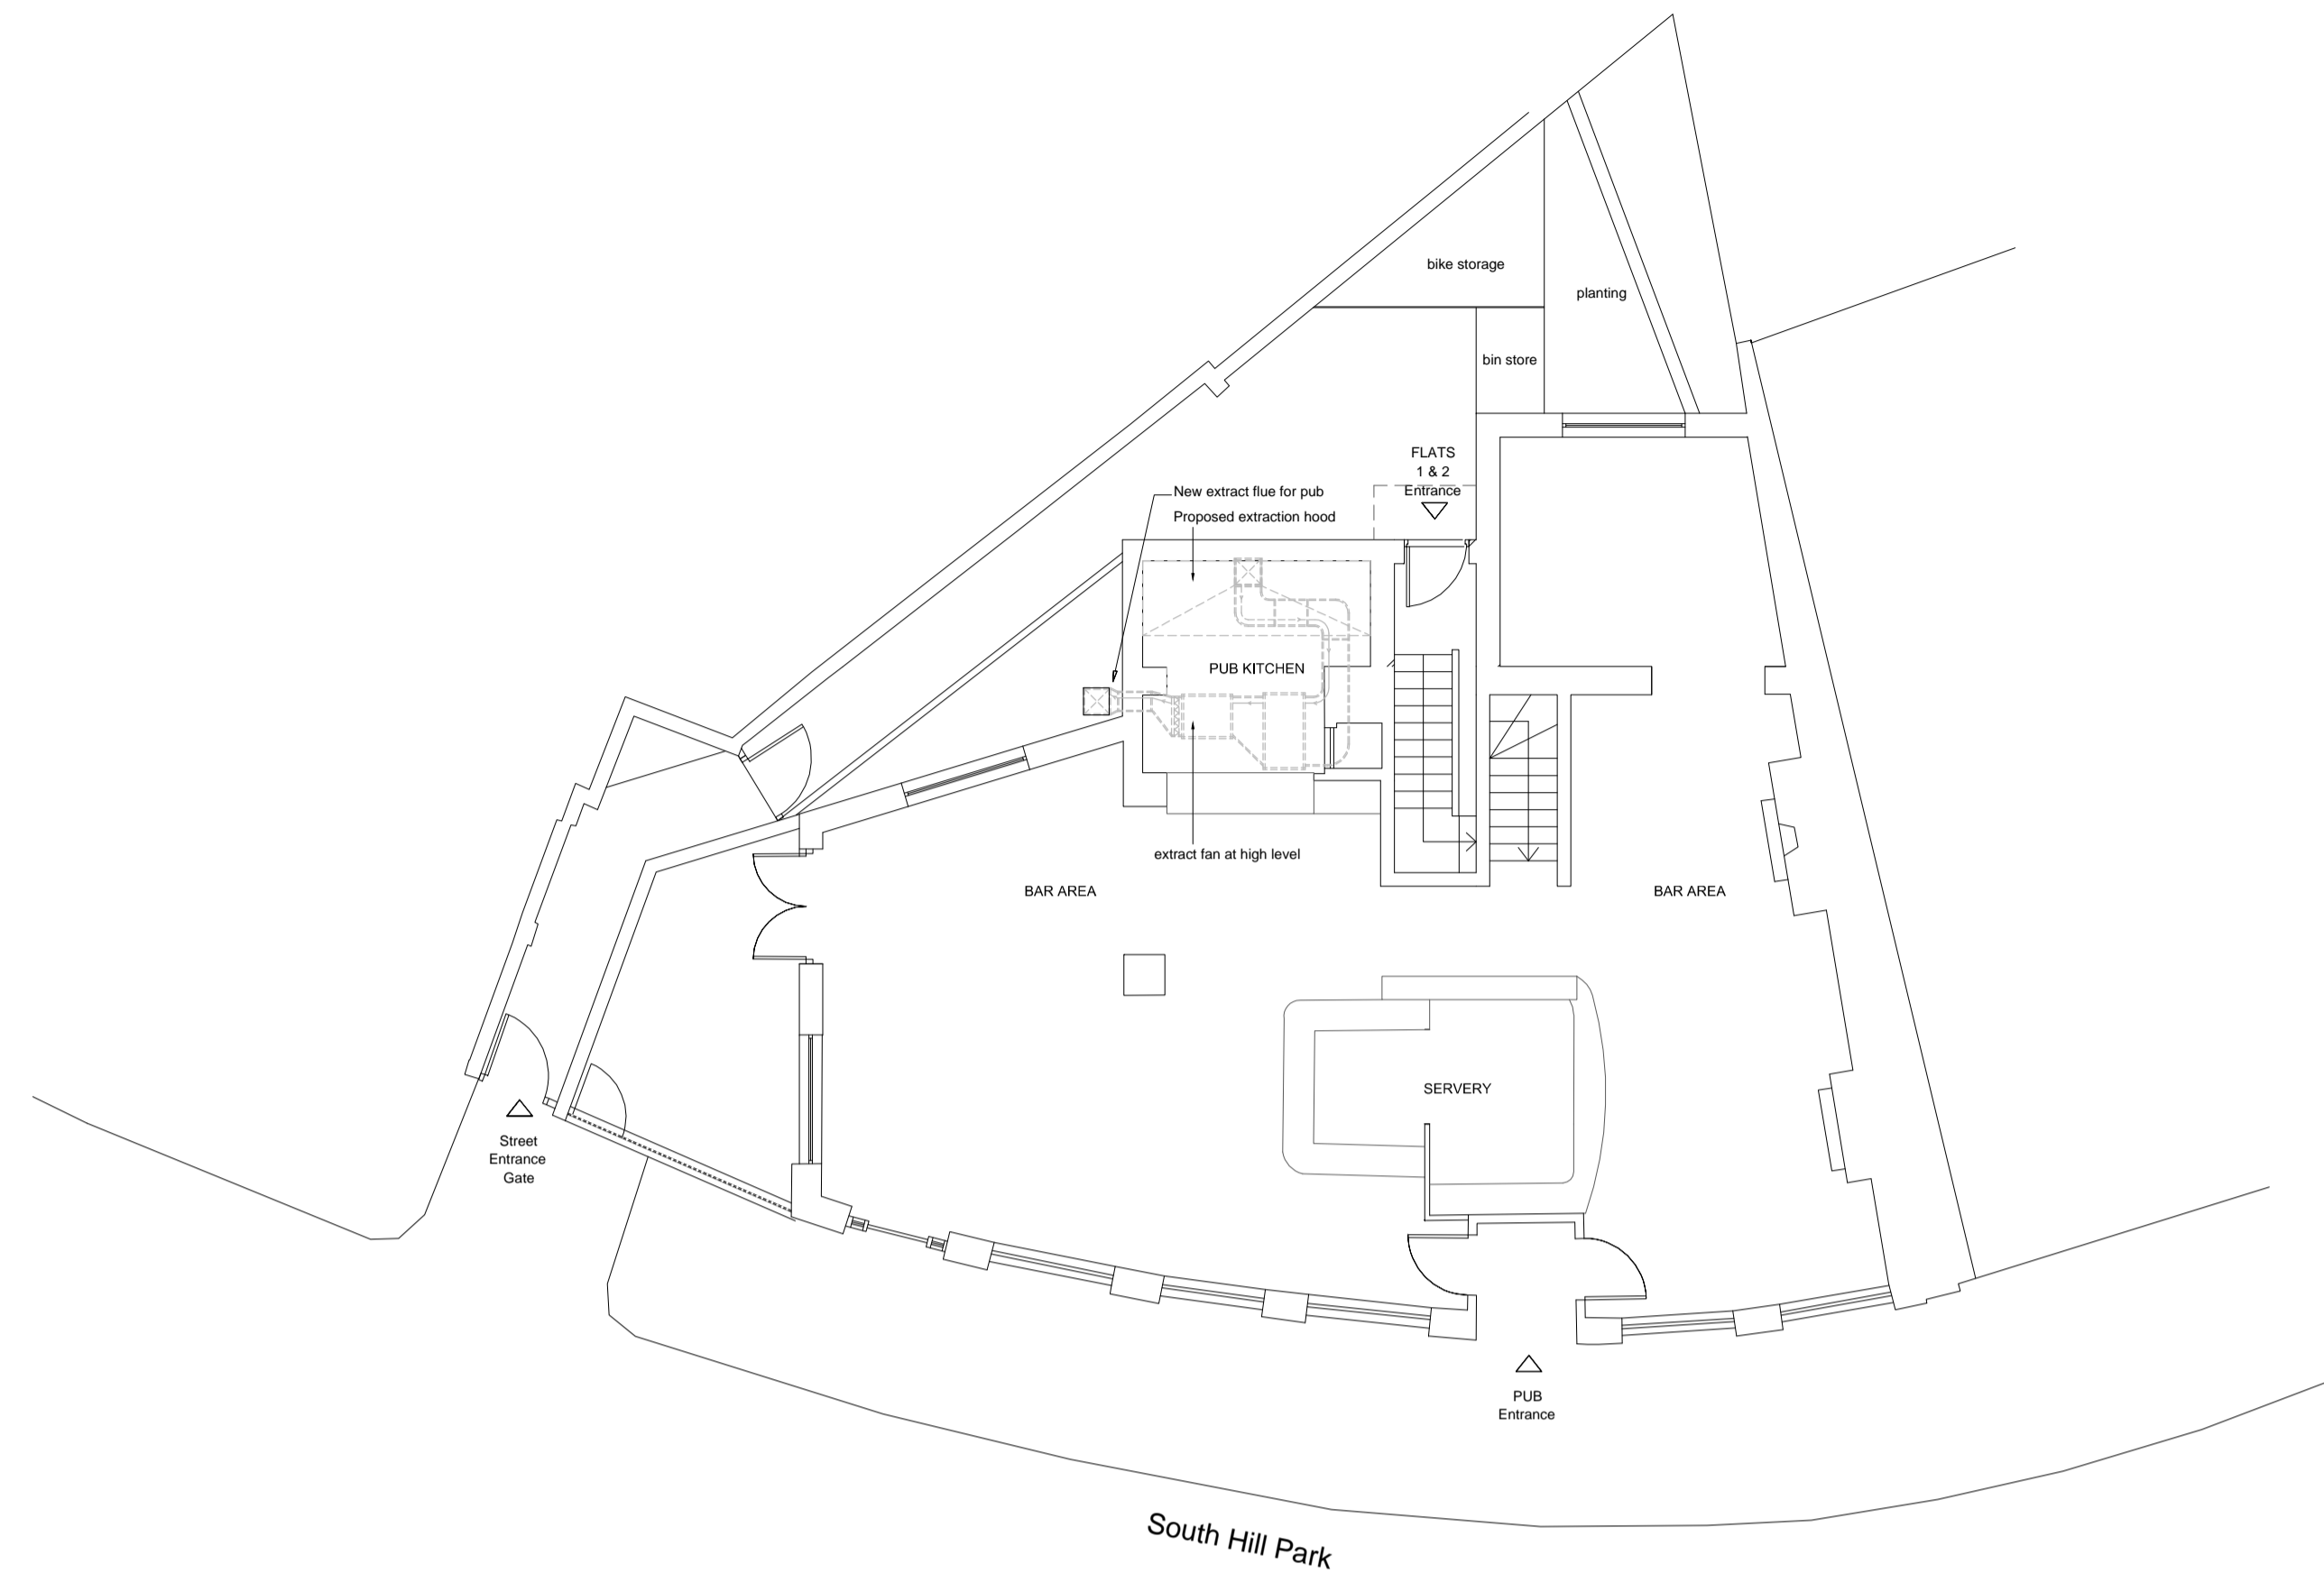


PROPOSED GROUND FLOOR PLAN
 SCALE 1:100@A1

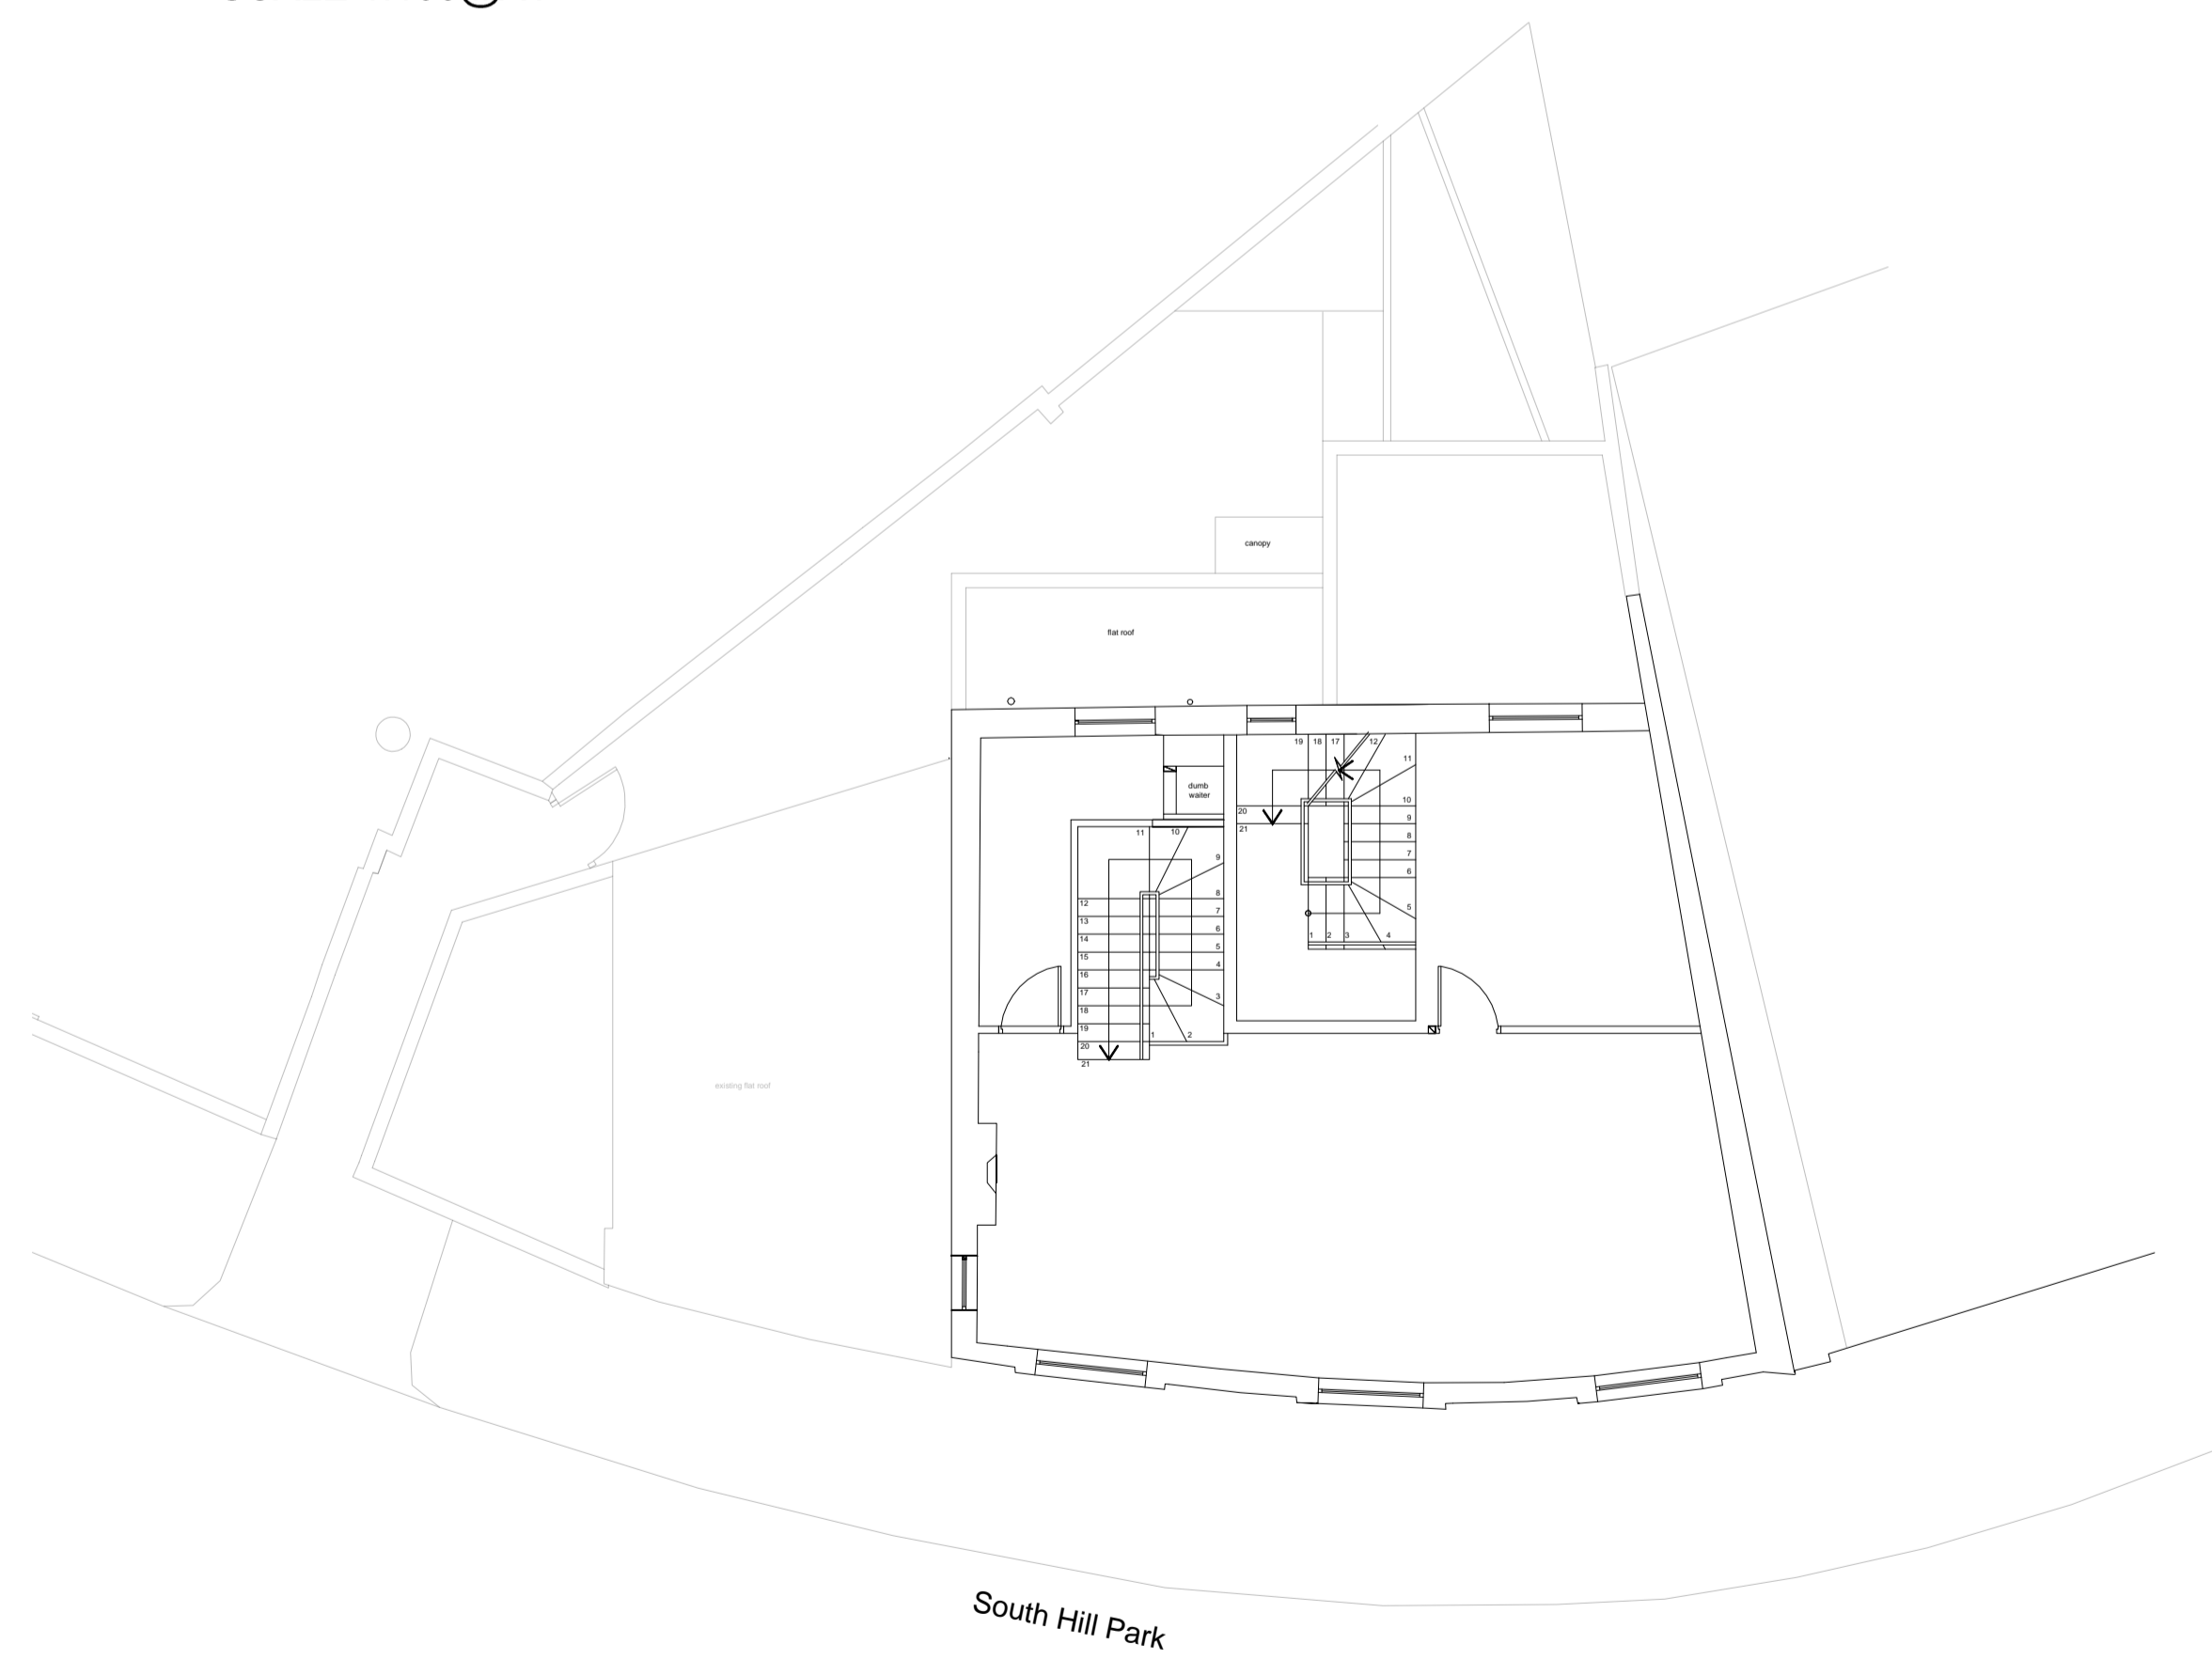

EXISTING FIRST FLOOR PLAN
 SCALE 1:100@A1

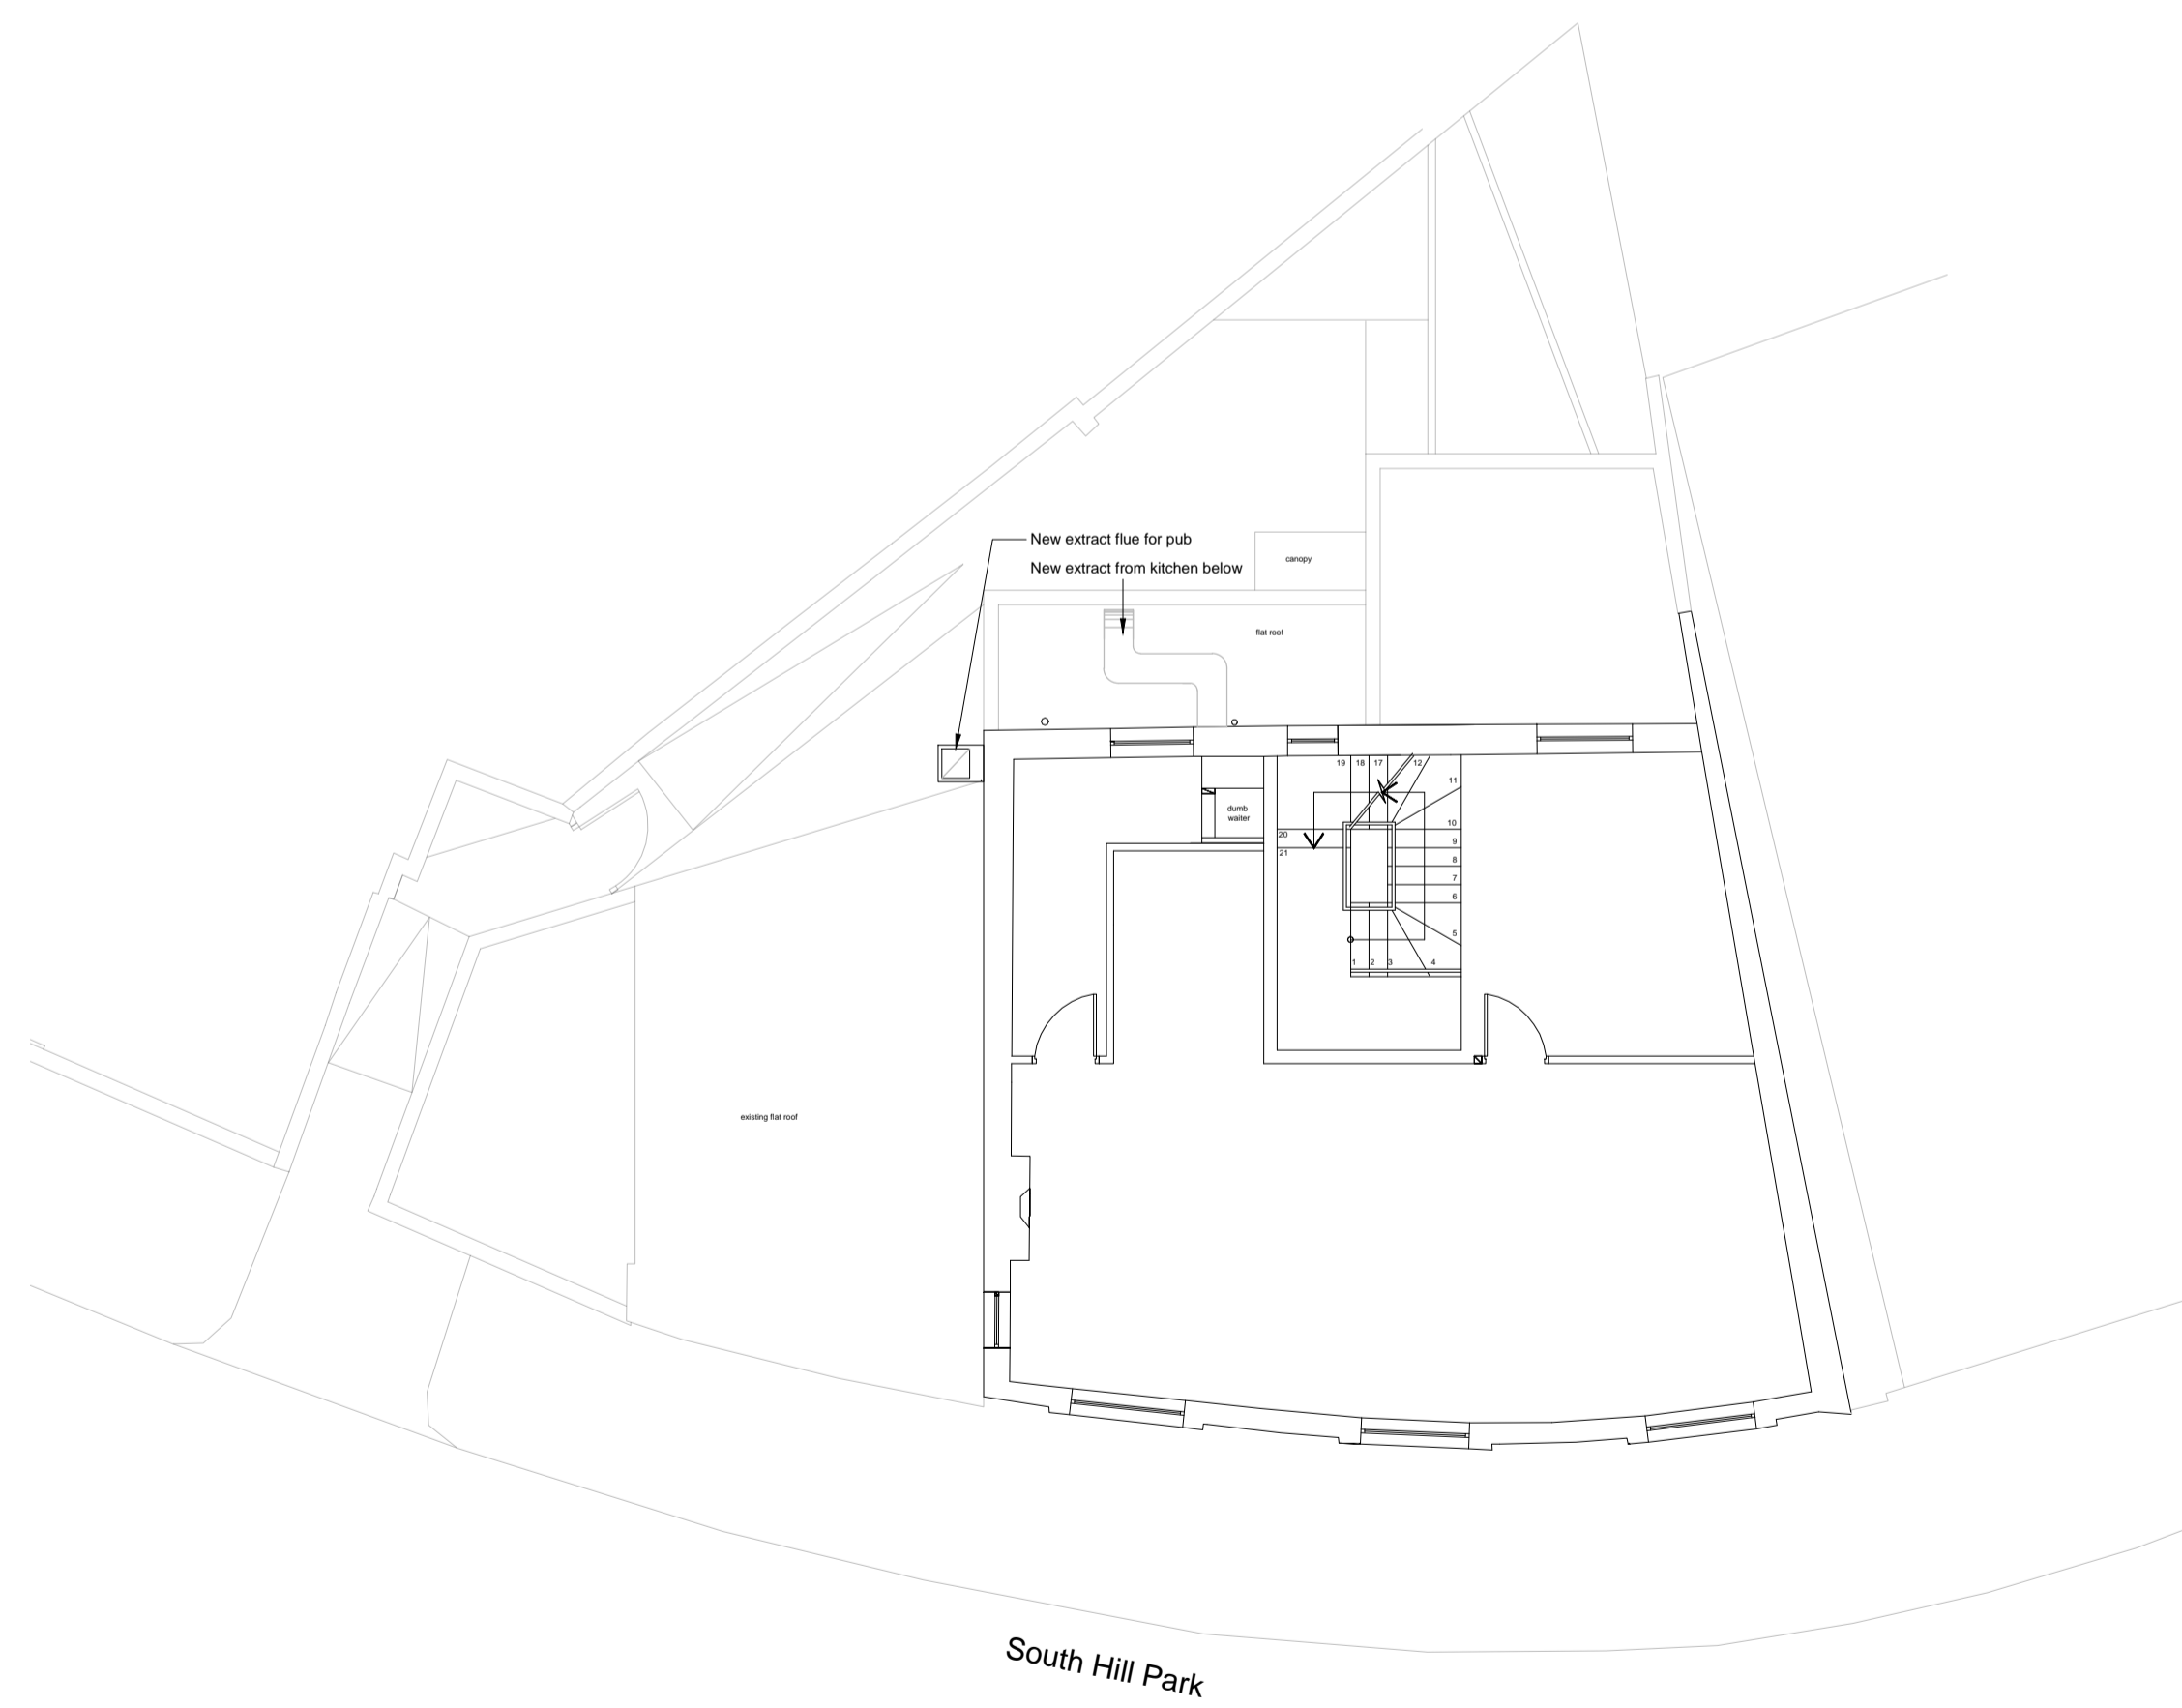

PROPOSED FIRST FLOOR PLAN
 SCALE 1:100@A1

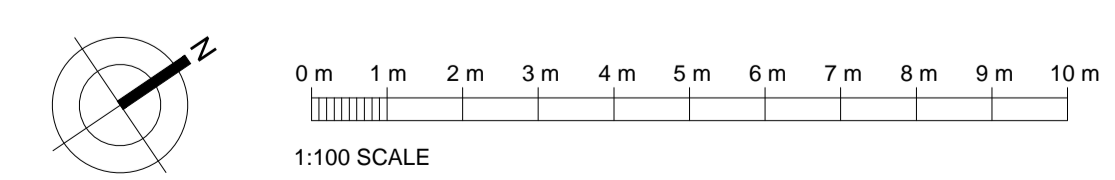

Rev	Date	Comments
Client MULBERRY ONE CAPITAL LTD		
Project THE MAGDALA 2A SOUTH HILL PARK LONDON NW3 2SB		
Title PROPOSED KITCHEN EXTRACT VENTILATION EXISTING AND PROPOSED GROUND AND FIRST FLOOR PLANS		
Project No.	Date	
4354	NOV 20	
Drawing No.	Revision	
4354-PD-01	-	
Scale	Drawn	GH
1:100 @ A1	Check	JH

PLANNING