




Notes:
 Do Not Scale. Use only figured dimensions.
 All dimensions to be checked on site prior to construction.
 Any discrepancies to be notified to the architect.
 All Copyright Reserved to **bhd** architects.

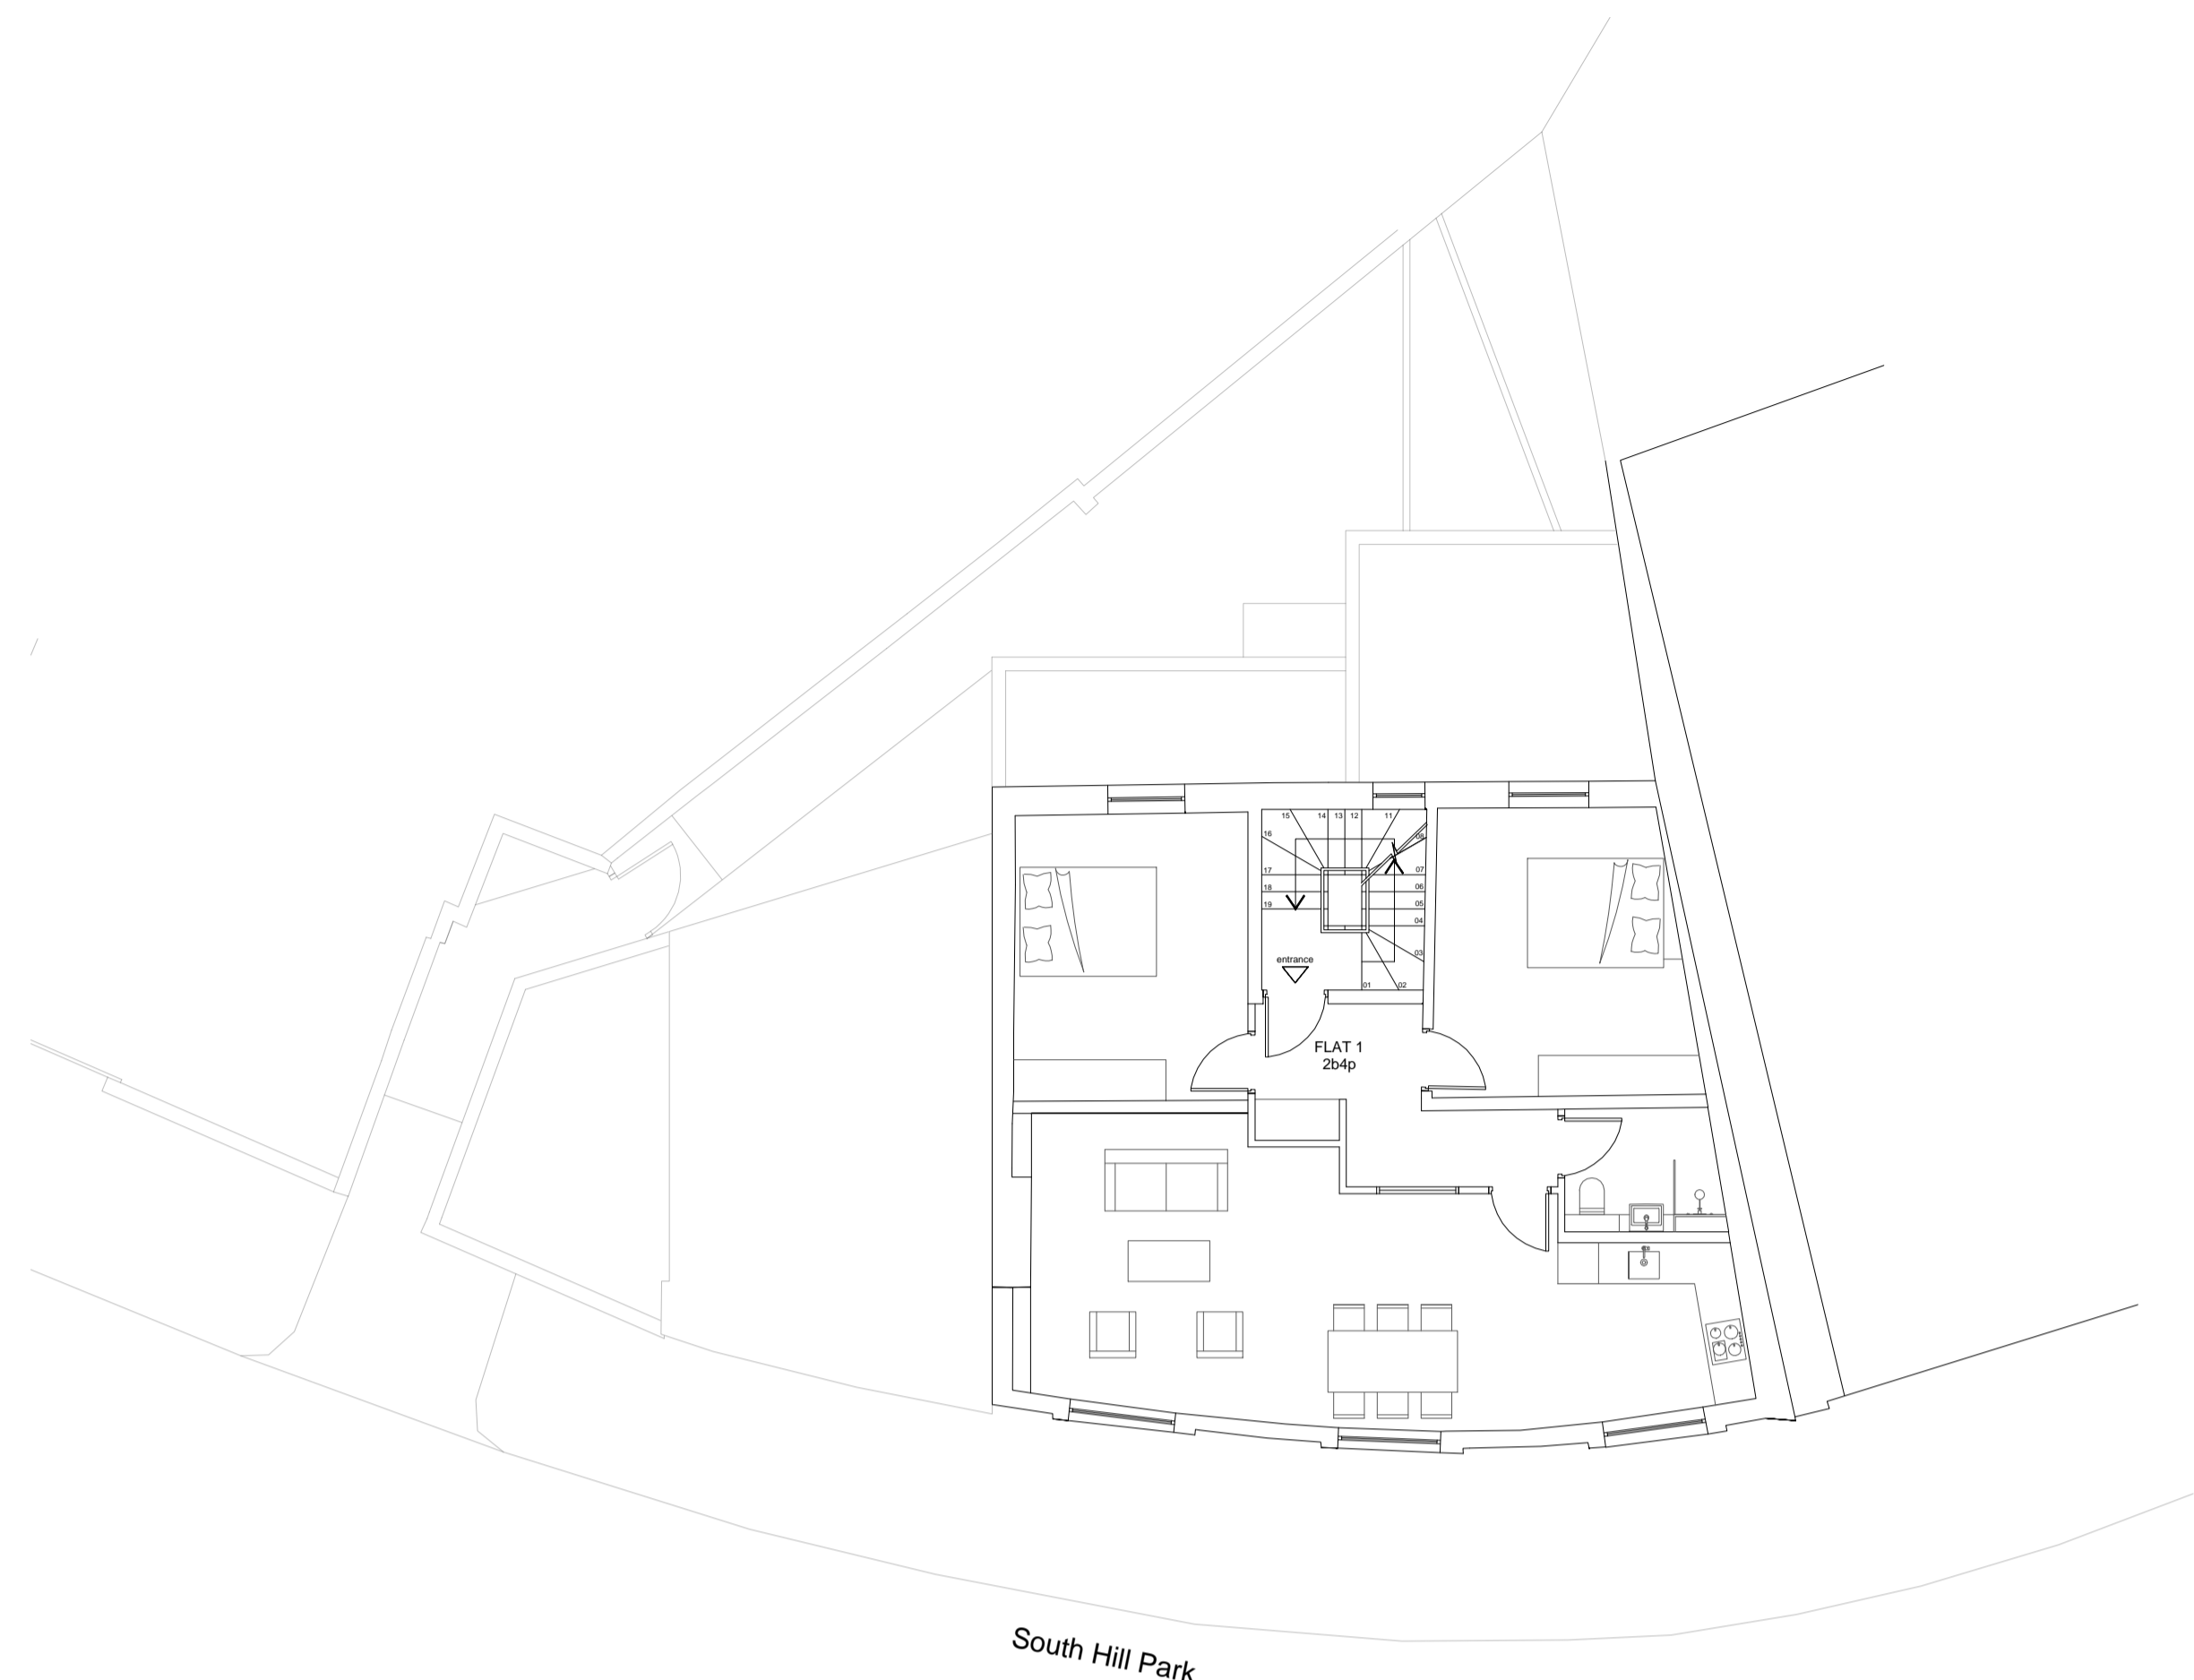


EXISTING 2nd FLOOR PLAN
 SCALE 1:100@A1

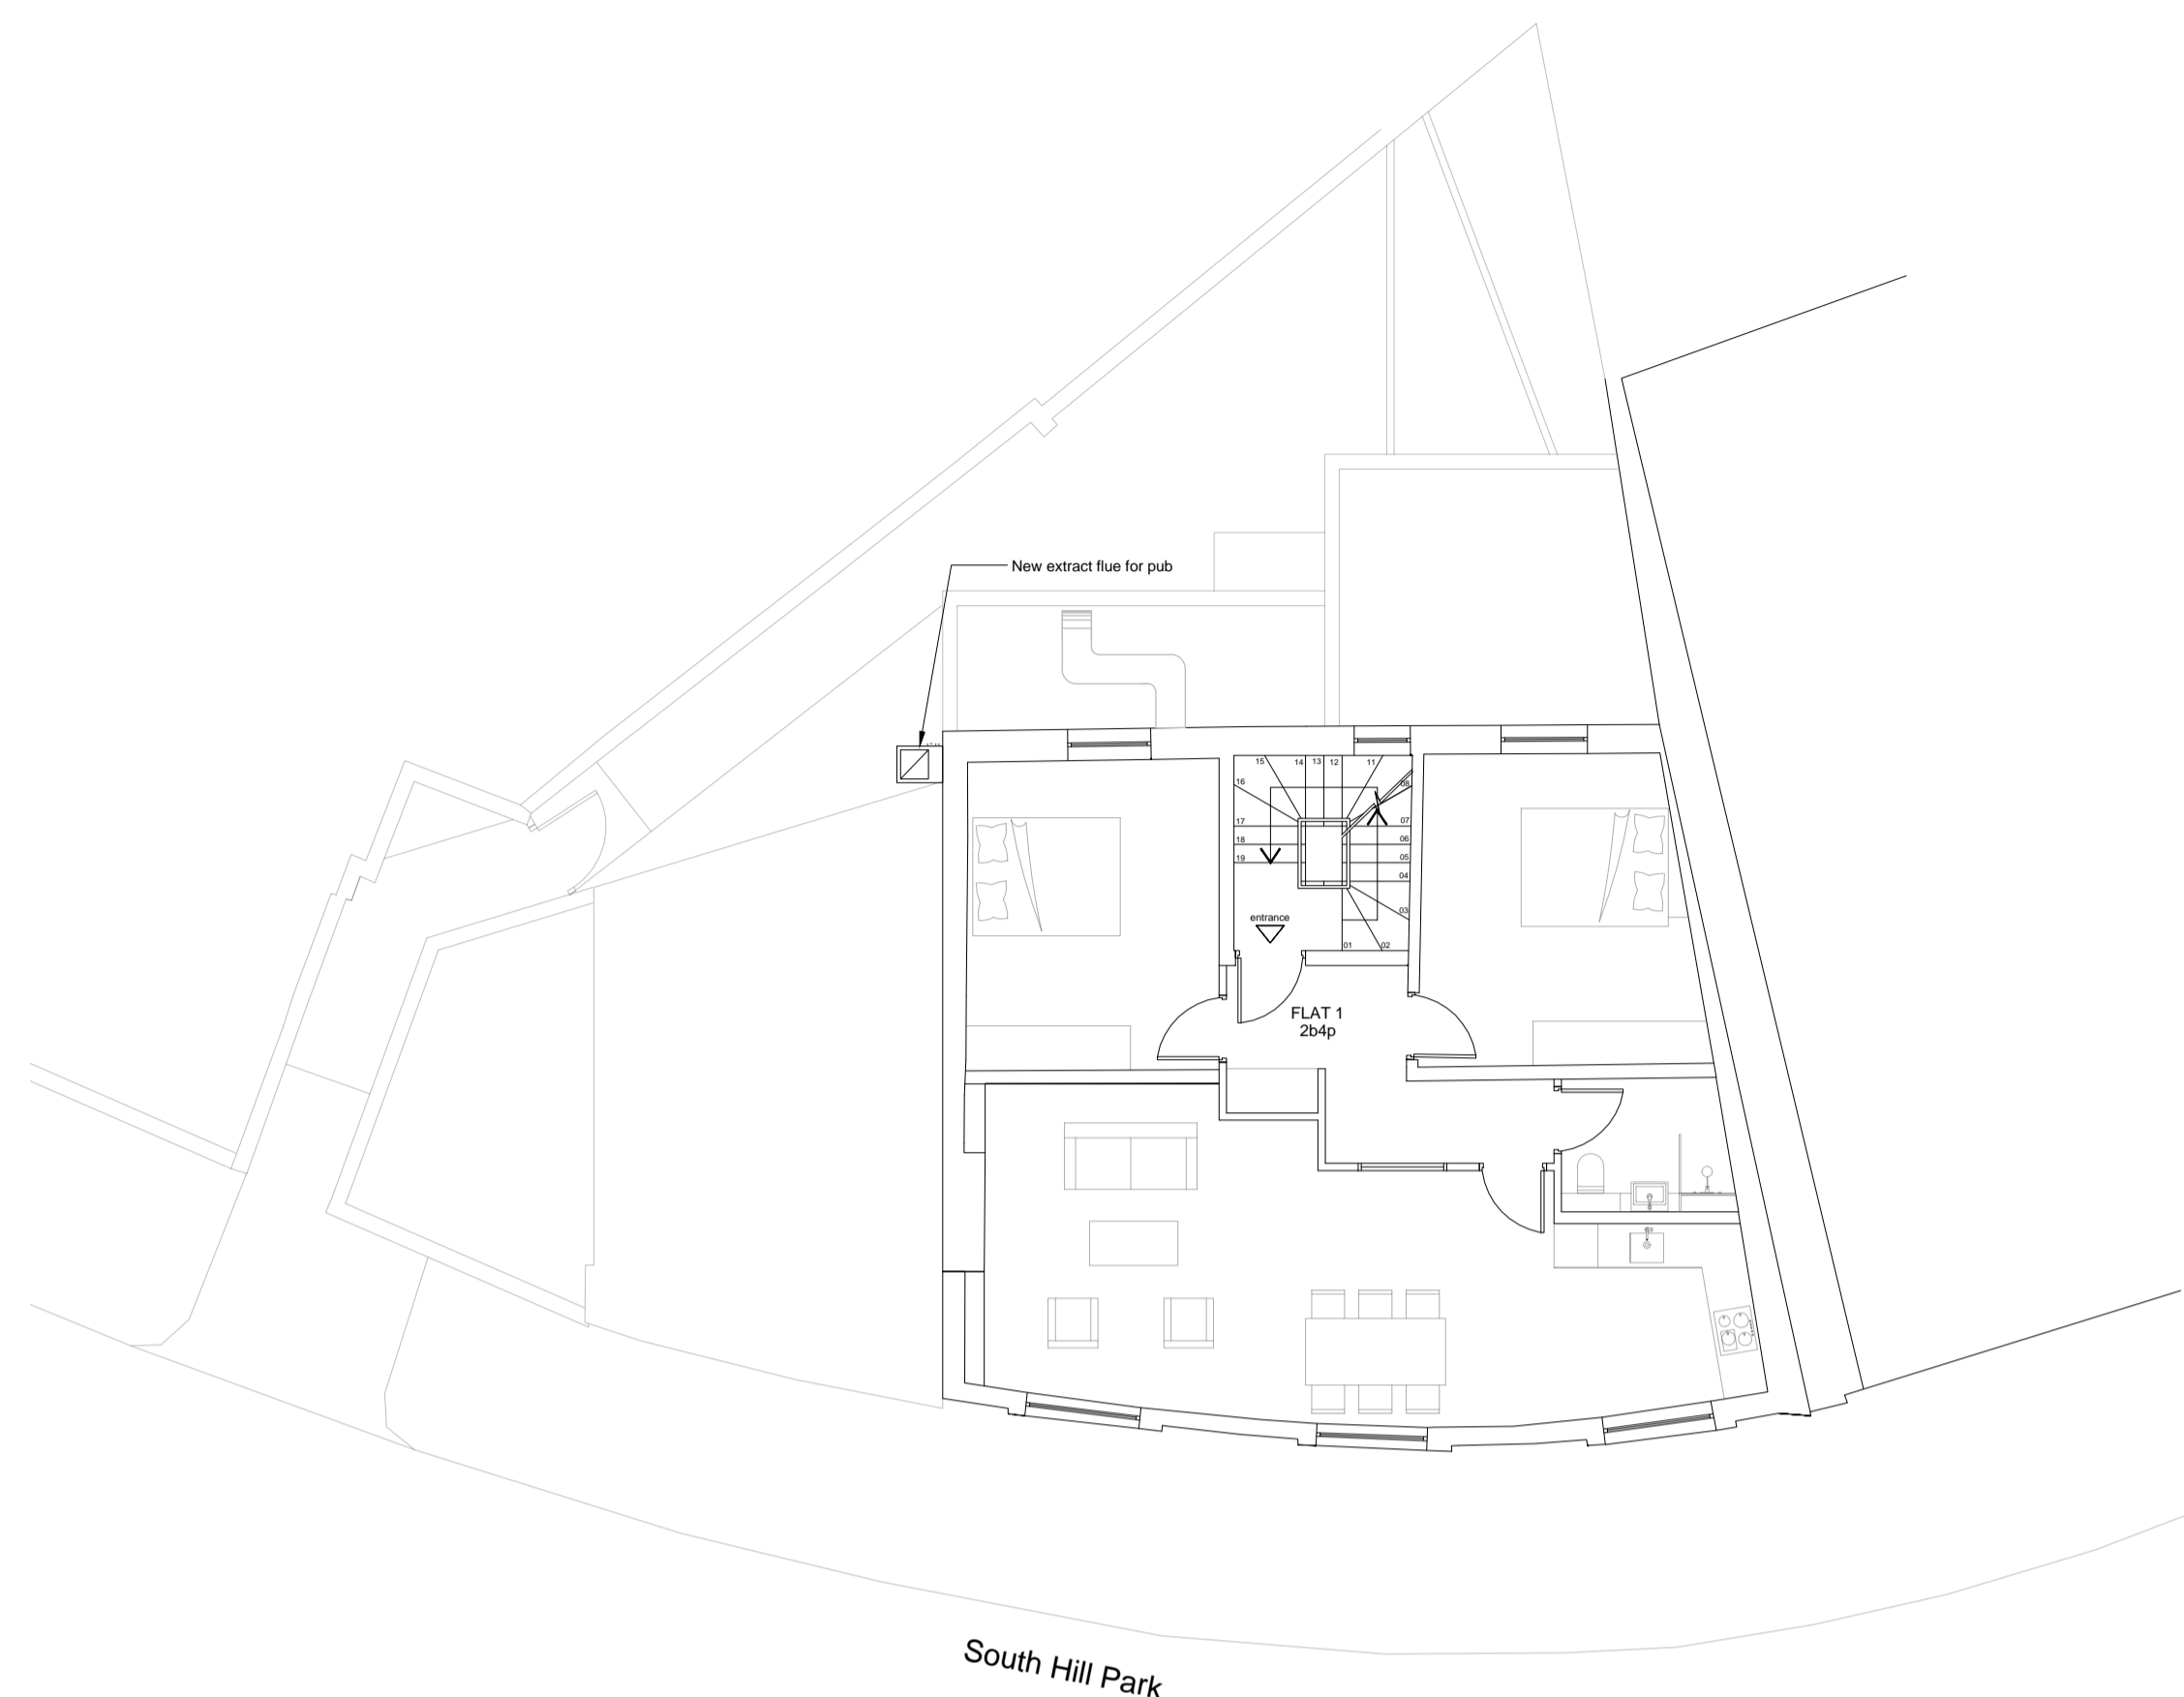


PROPOSED 2nd FLOOR PLAN
 SCALE 1:100@A1

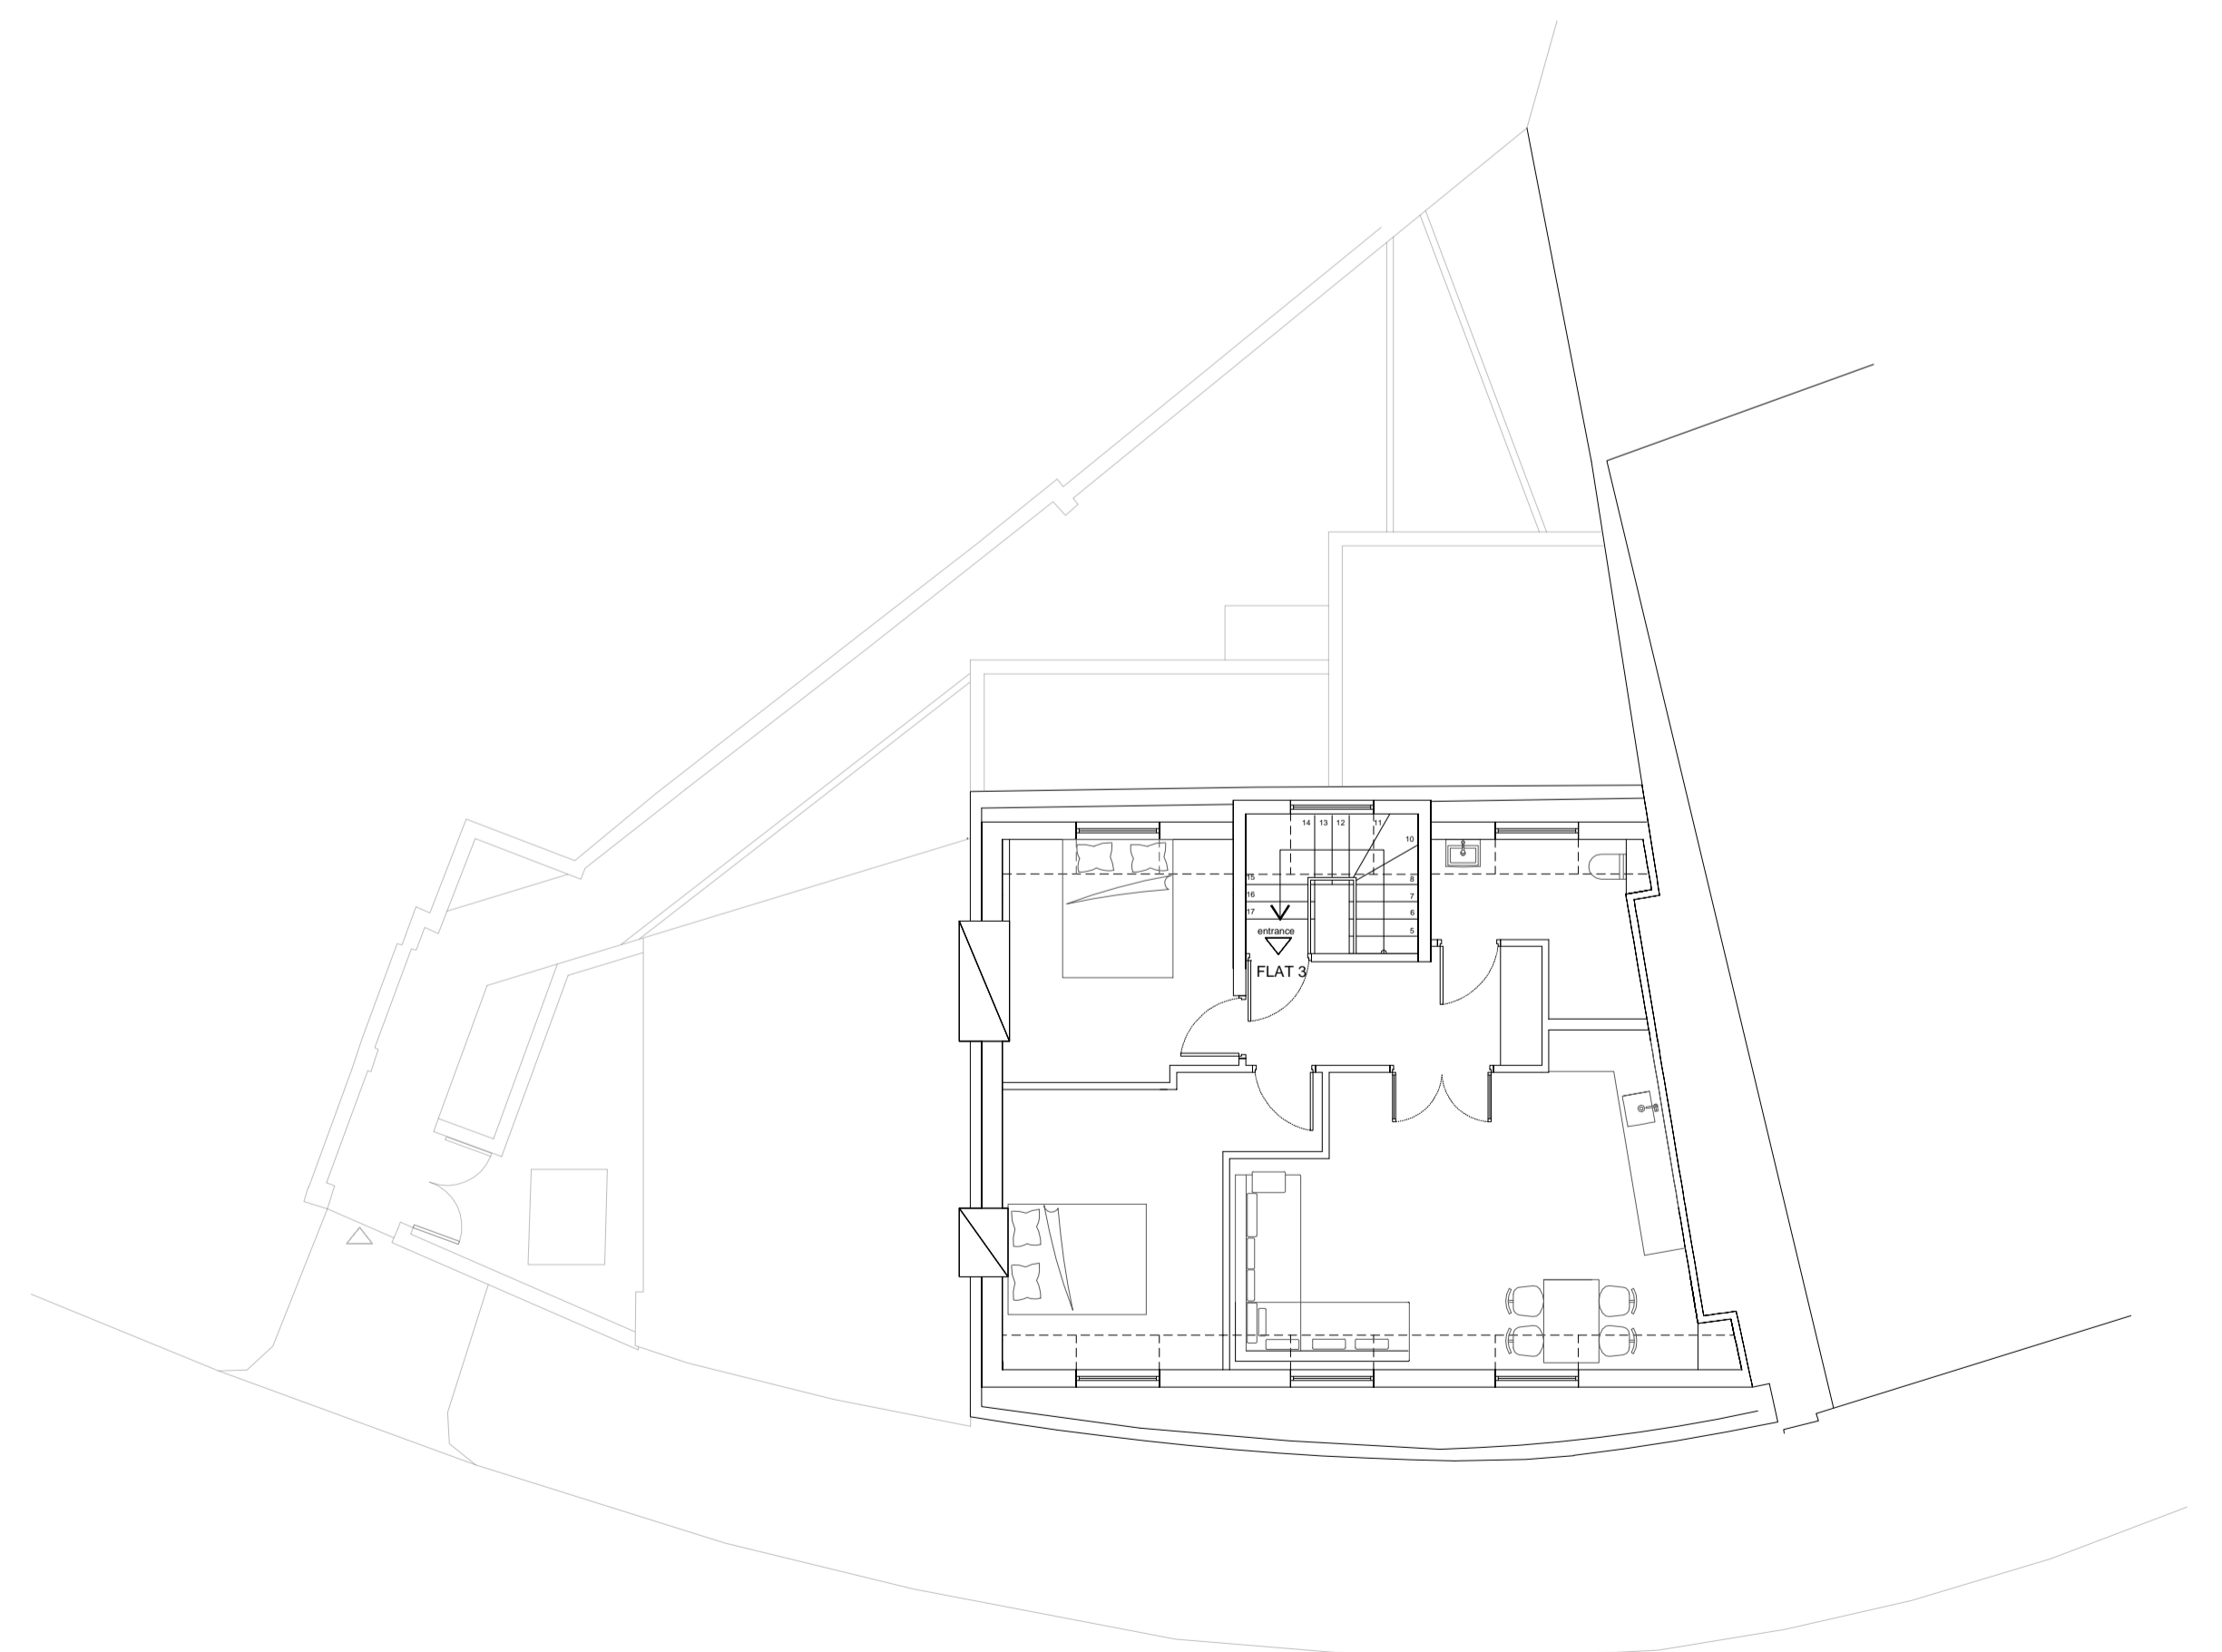

EXISTING 3rd FLOOR PLAN
 SCALE 1:100@A1

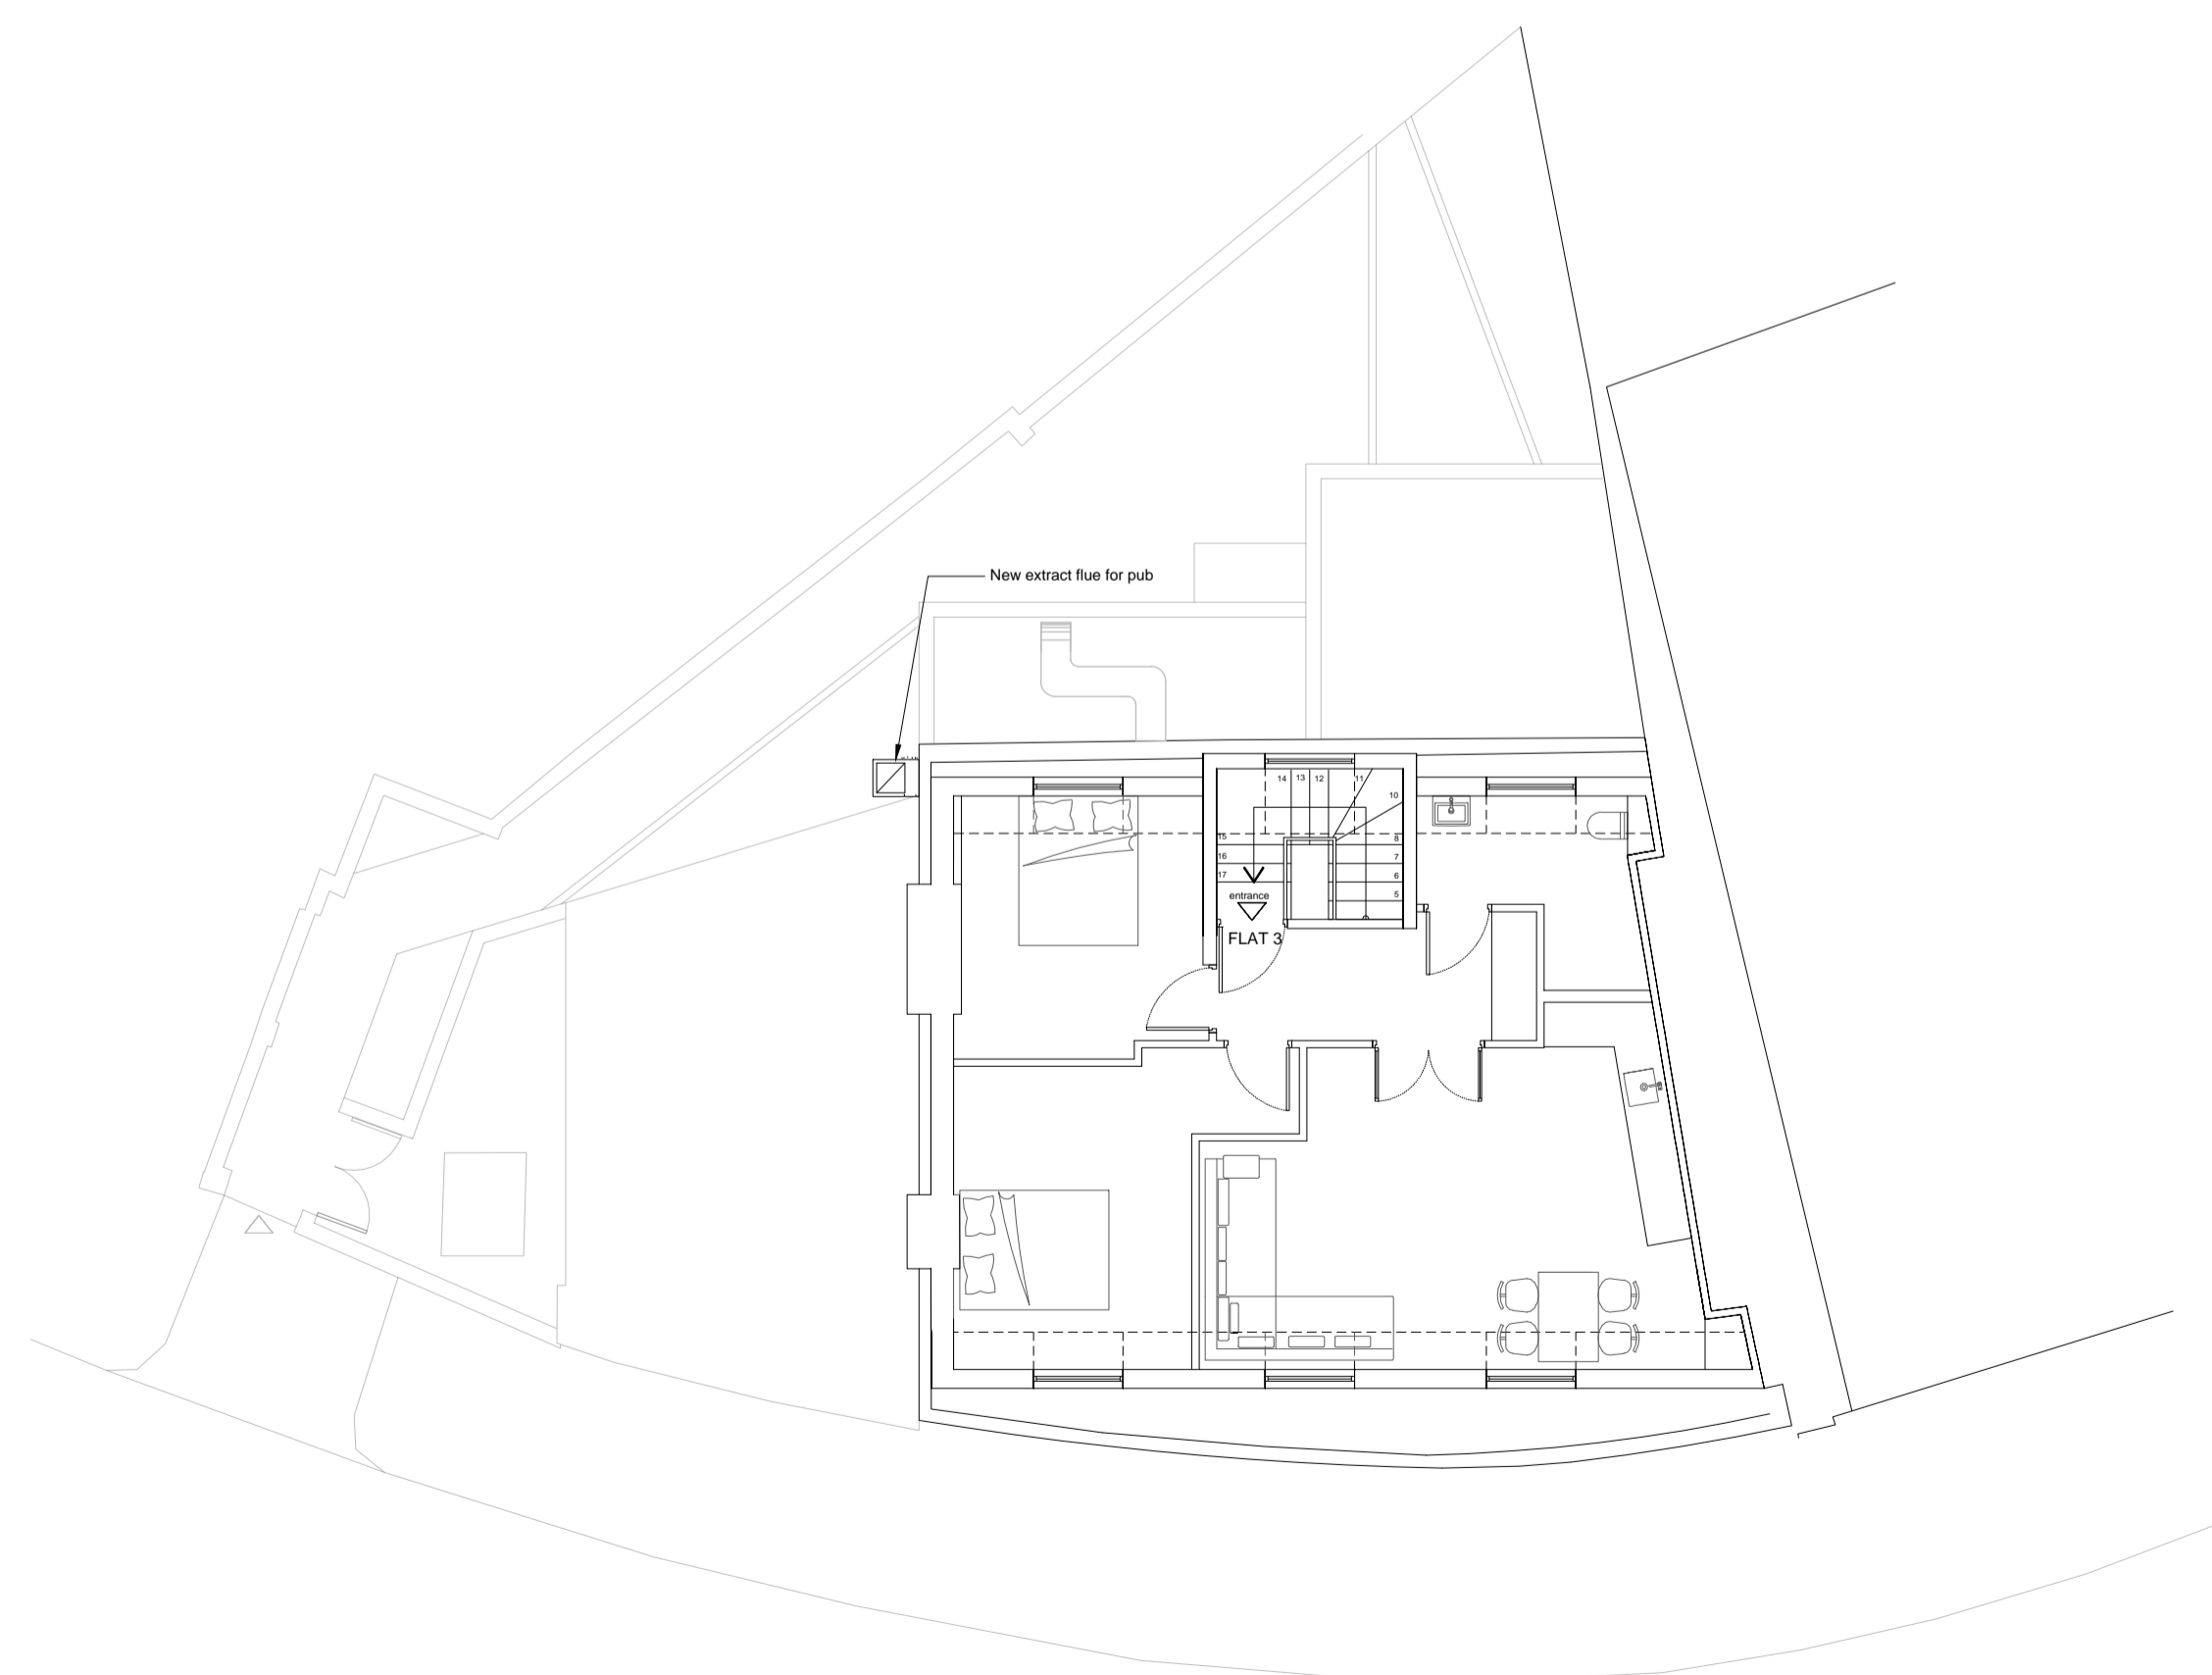

PROPOSED 3rd FLOOR PLAN
 SCALE 1:100@A1

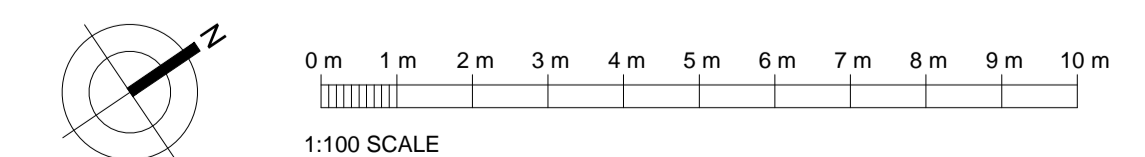

Rev	Date	Comments
Client MULBERRY ONE CAPITAL LTD		
Project THE MAGDALA 2A SOUTH HILL PARK LONDON NW3 2SB		
Title PROPOSED KITCHEN EXTRACT VENTILATION EXISTING AND PROPOSED 2nd /3rd FLOOR PLANS		
Project No. 4354	Date NOV 20	
Drawing No. 4354-PD-02	Revision -	
Scale 1:100 @ A1	Drawn GH	Check JH

PLANNING