

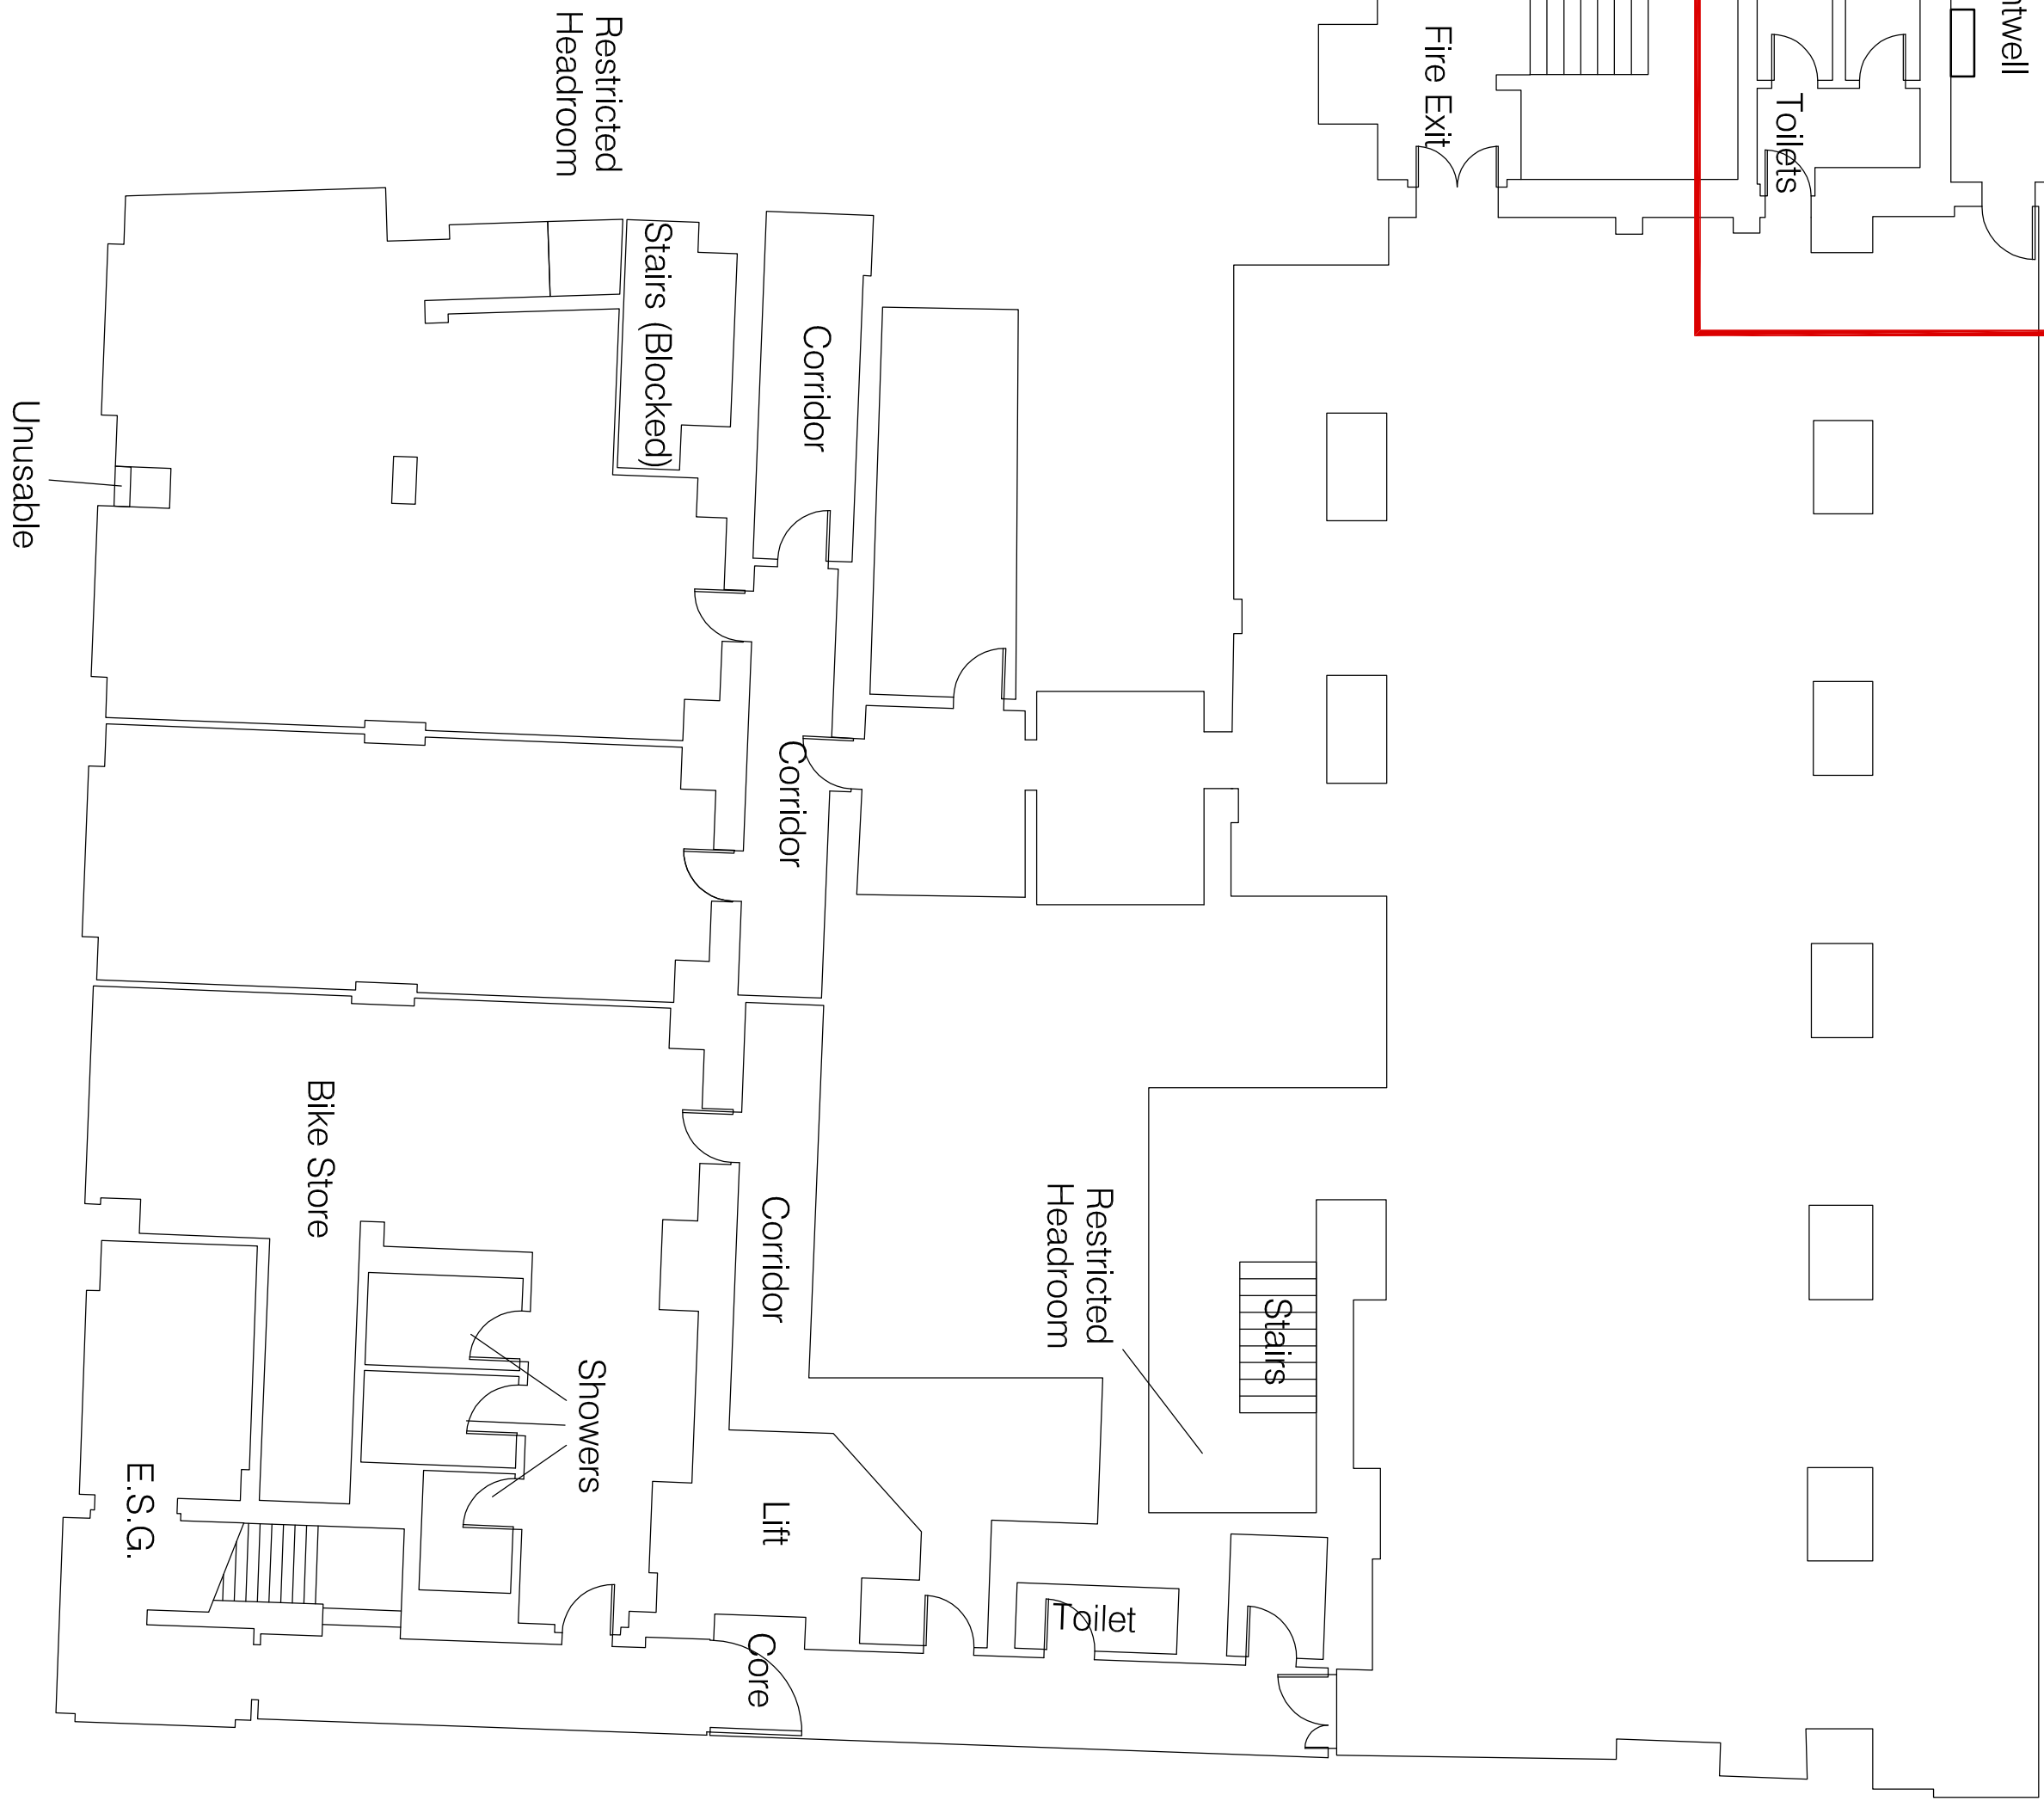
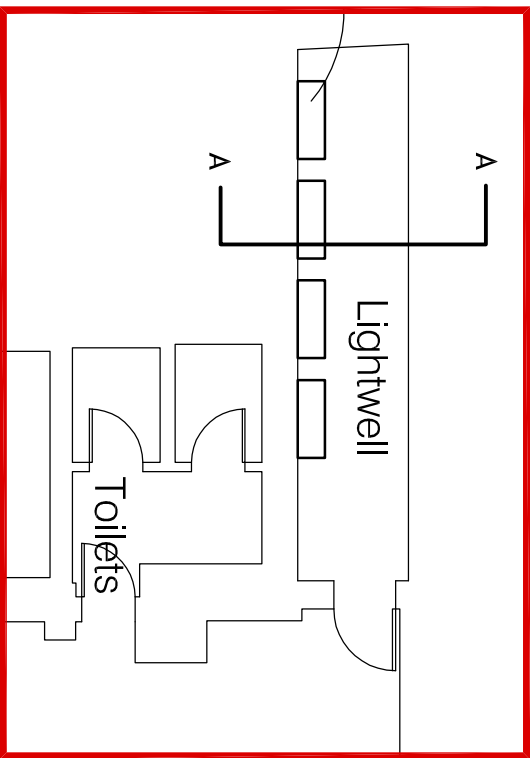


REAR ELEVATION

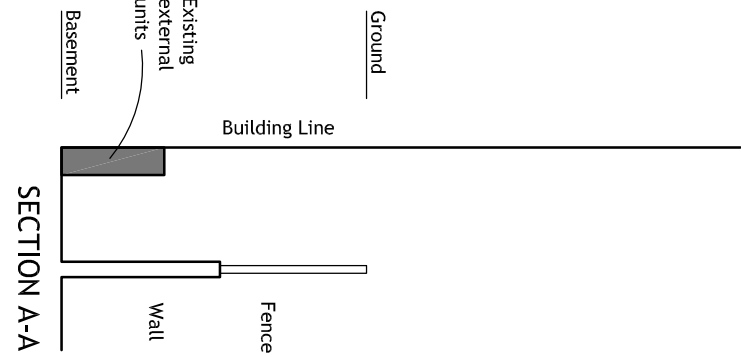

Lower Ground Floor Plan

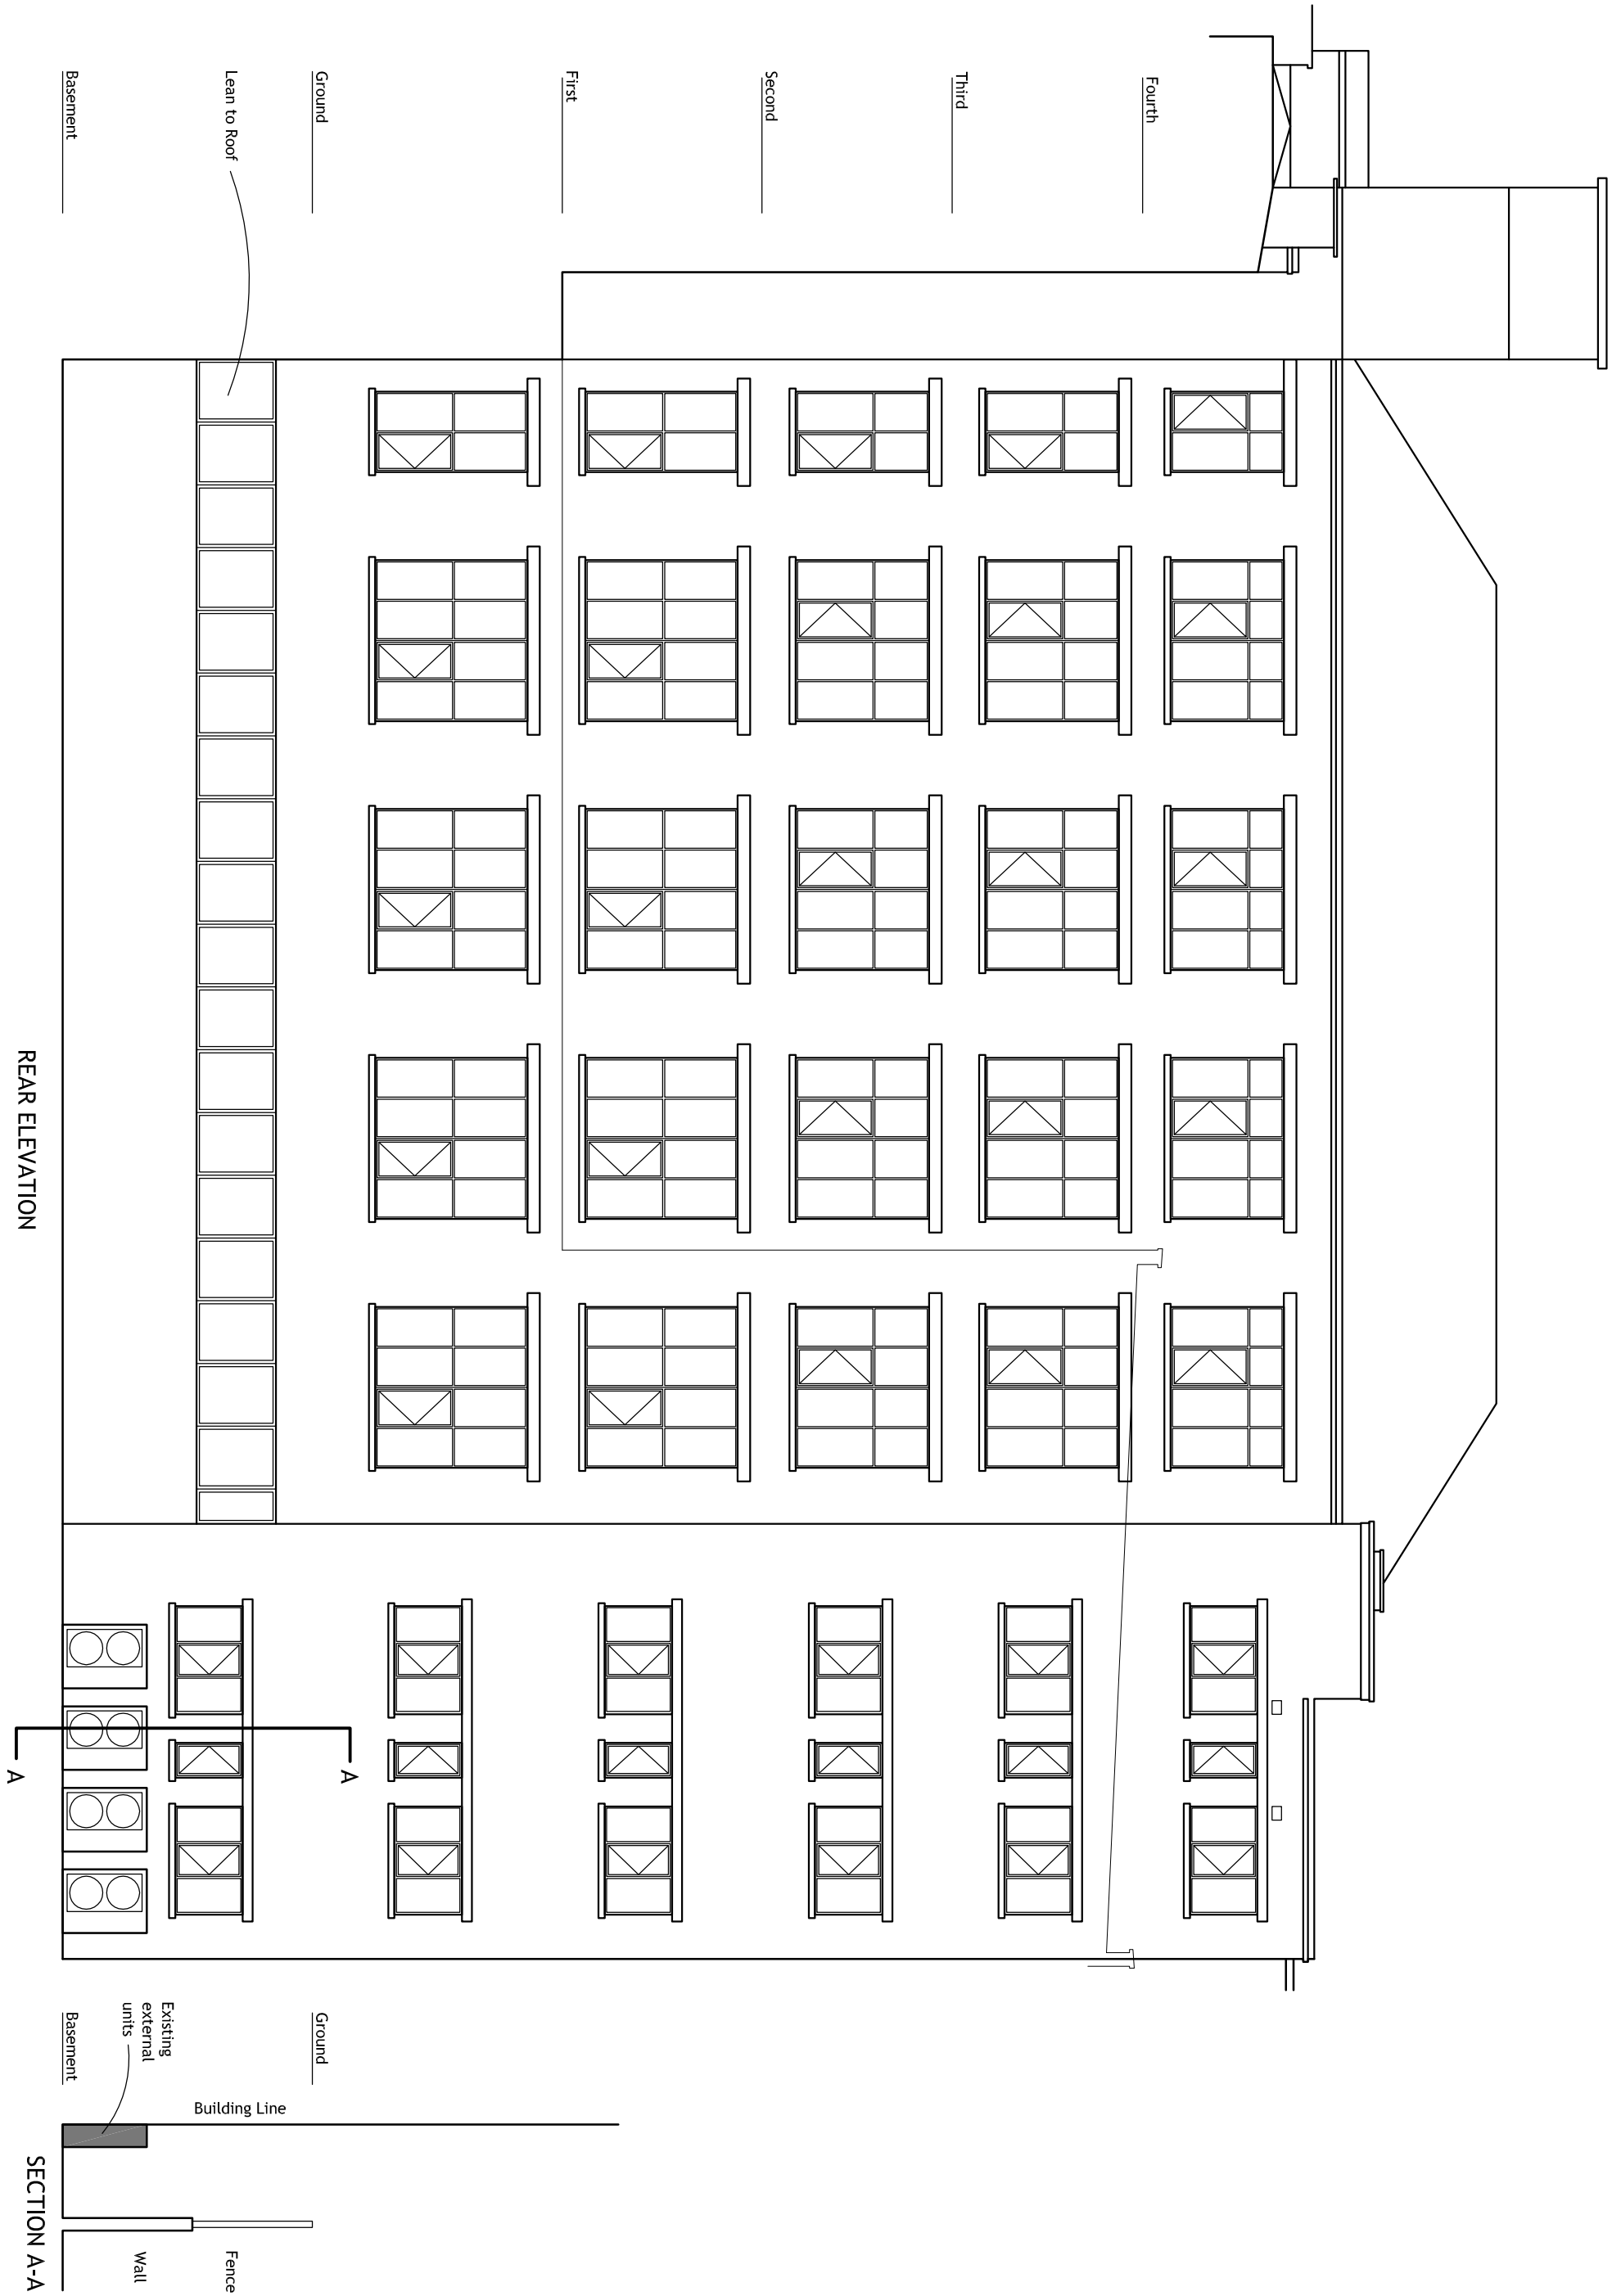

Rev	Amendment	Date
Purpose of Issue		
Client		

UNILABS (UK)

24-32 Stephenson Way
Kings Cross, London
NW1 2HD

Existing Lower Ground Floor Plan
& Rear Elevation

Drawn by	Scale	Checked by
Nov 2020	1:100@A1	AA