

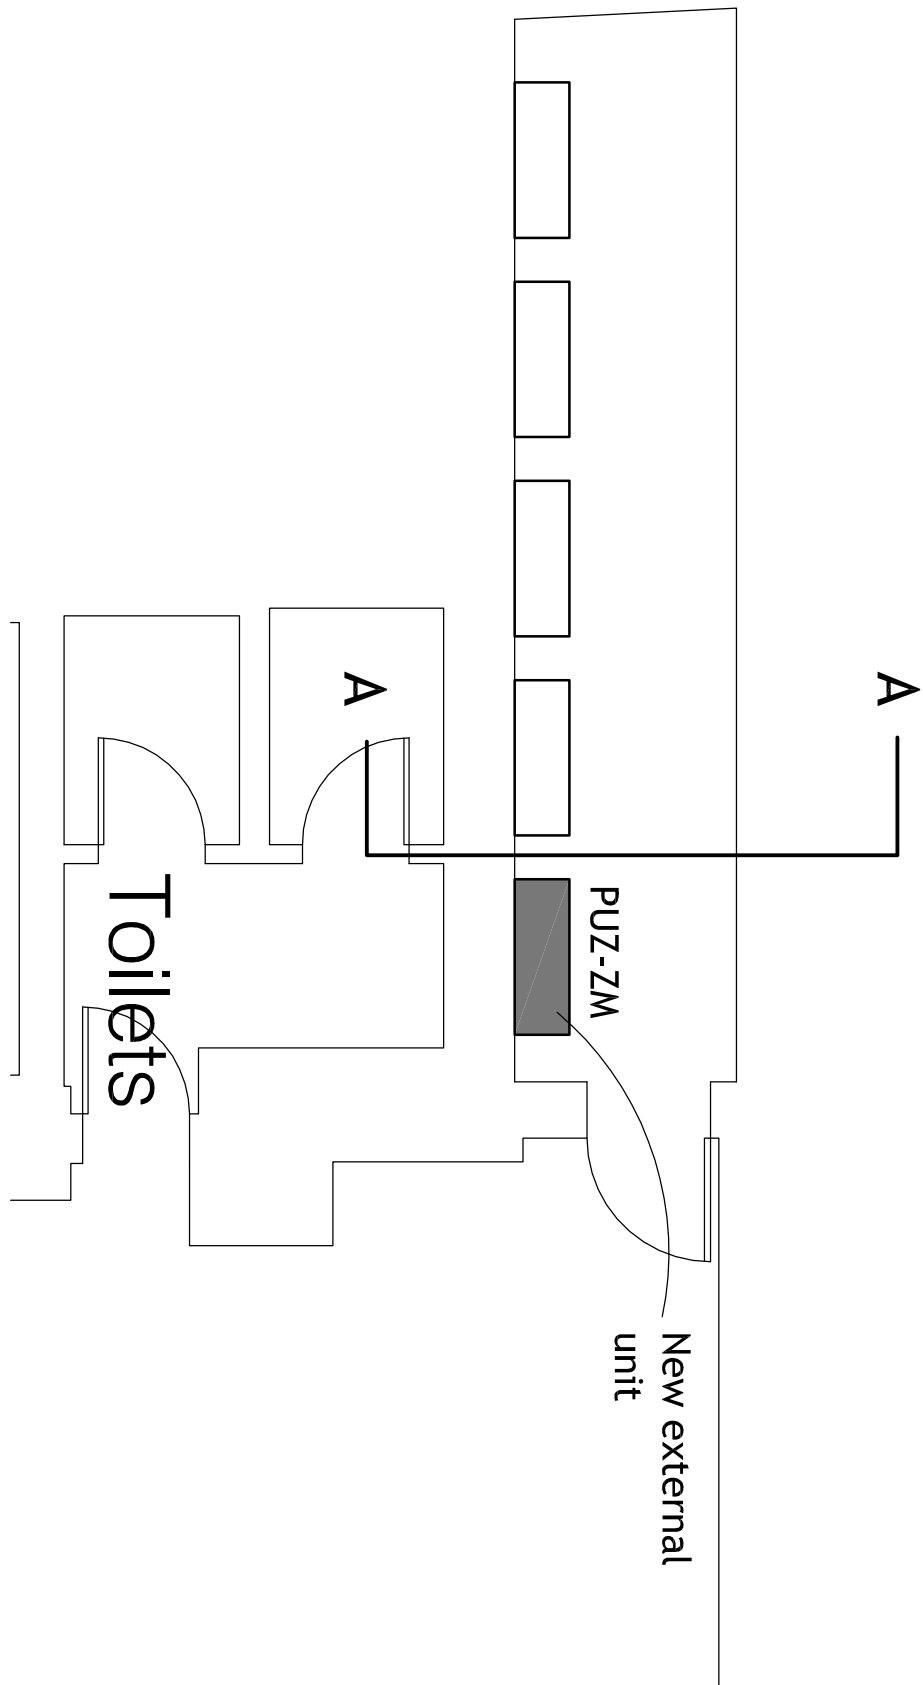



PUZ-ZM - 1050w X 370d x 1340h

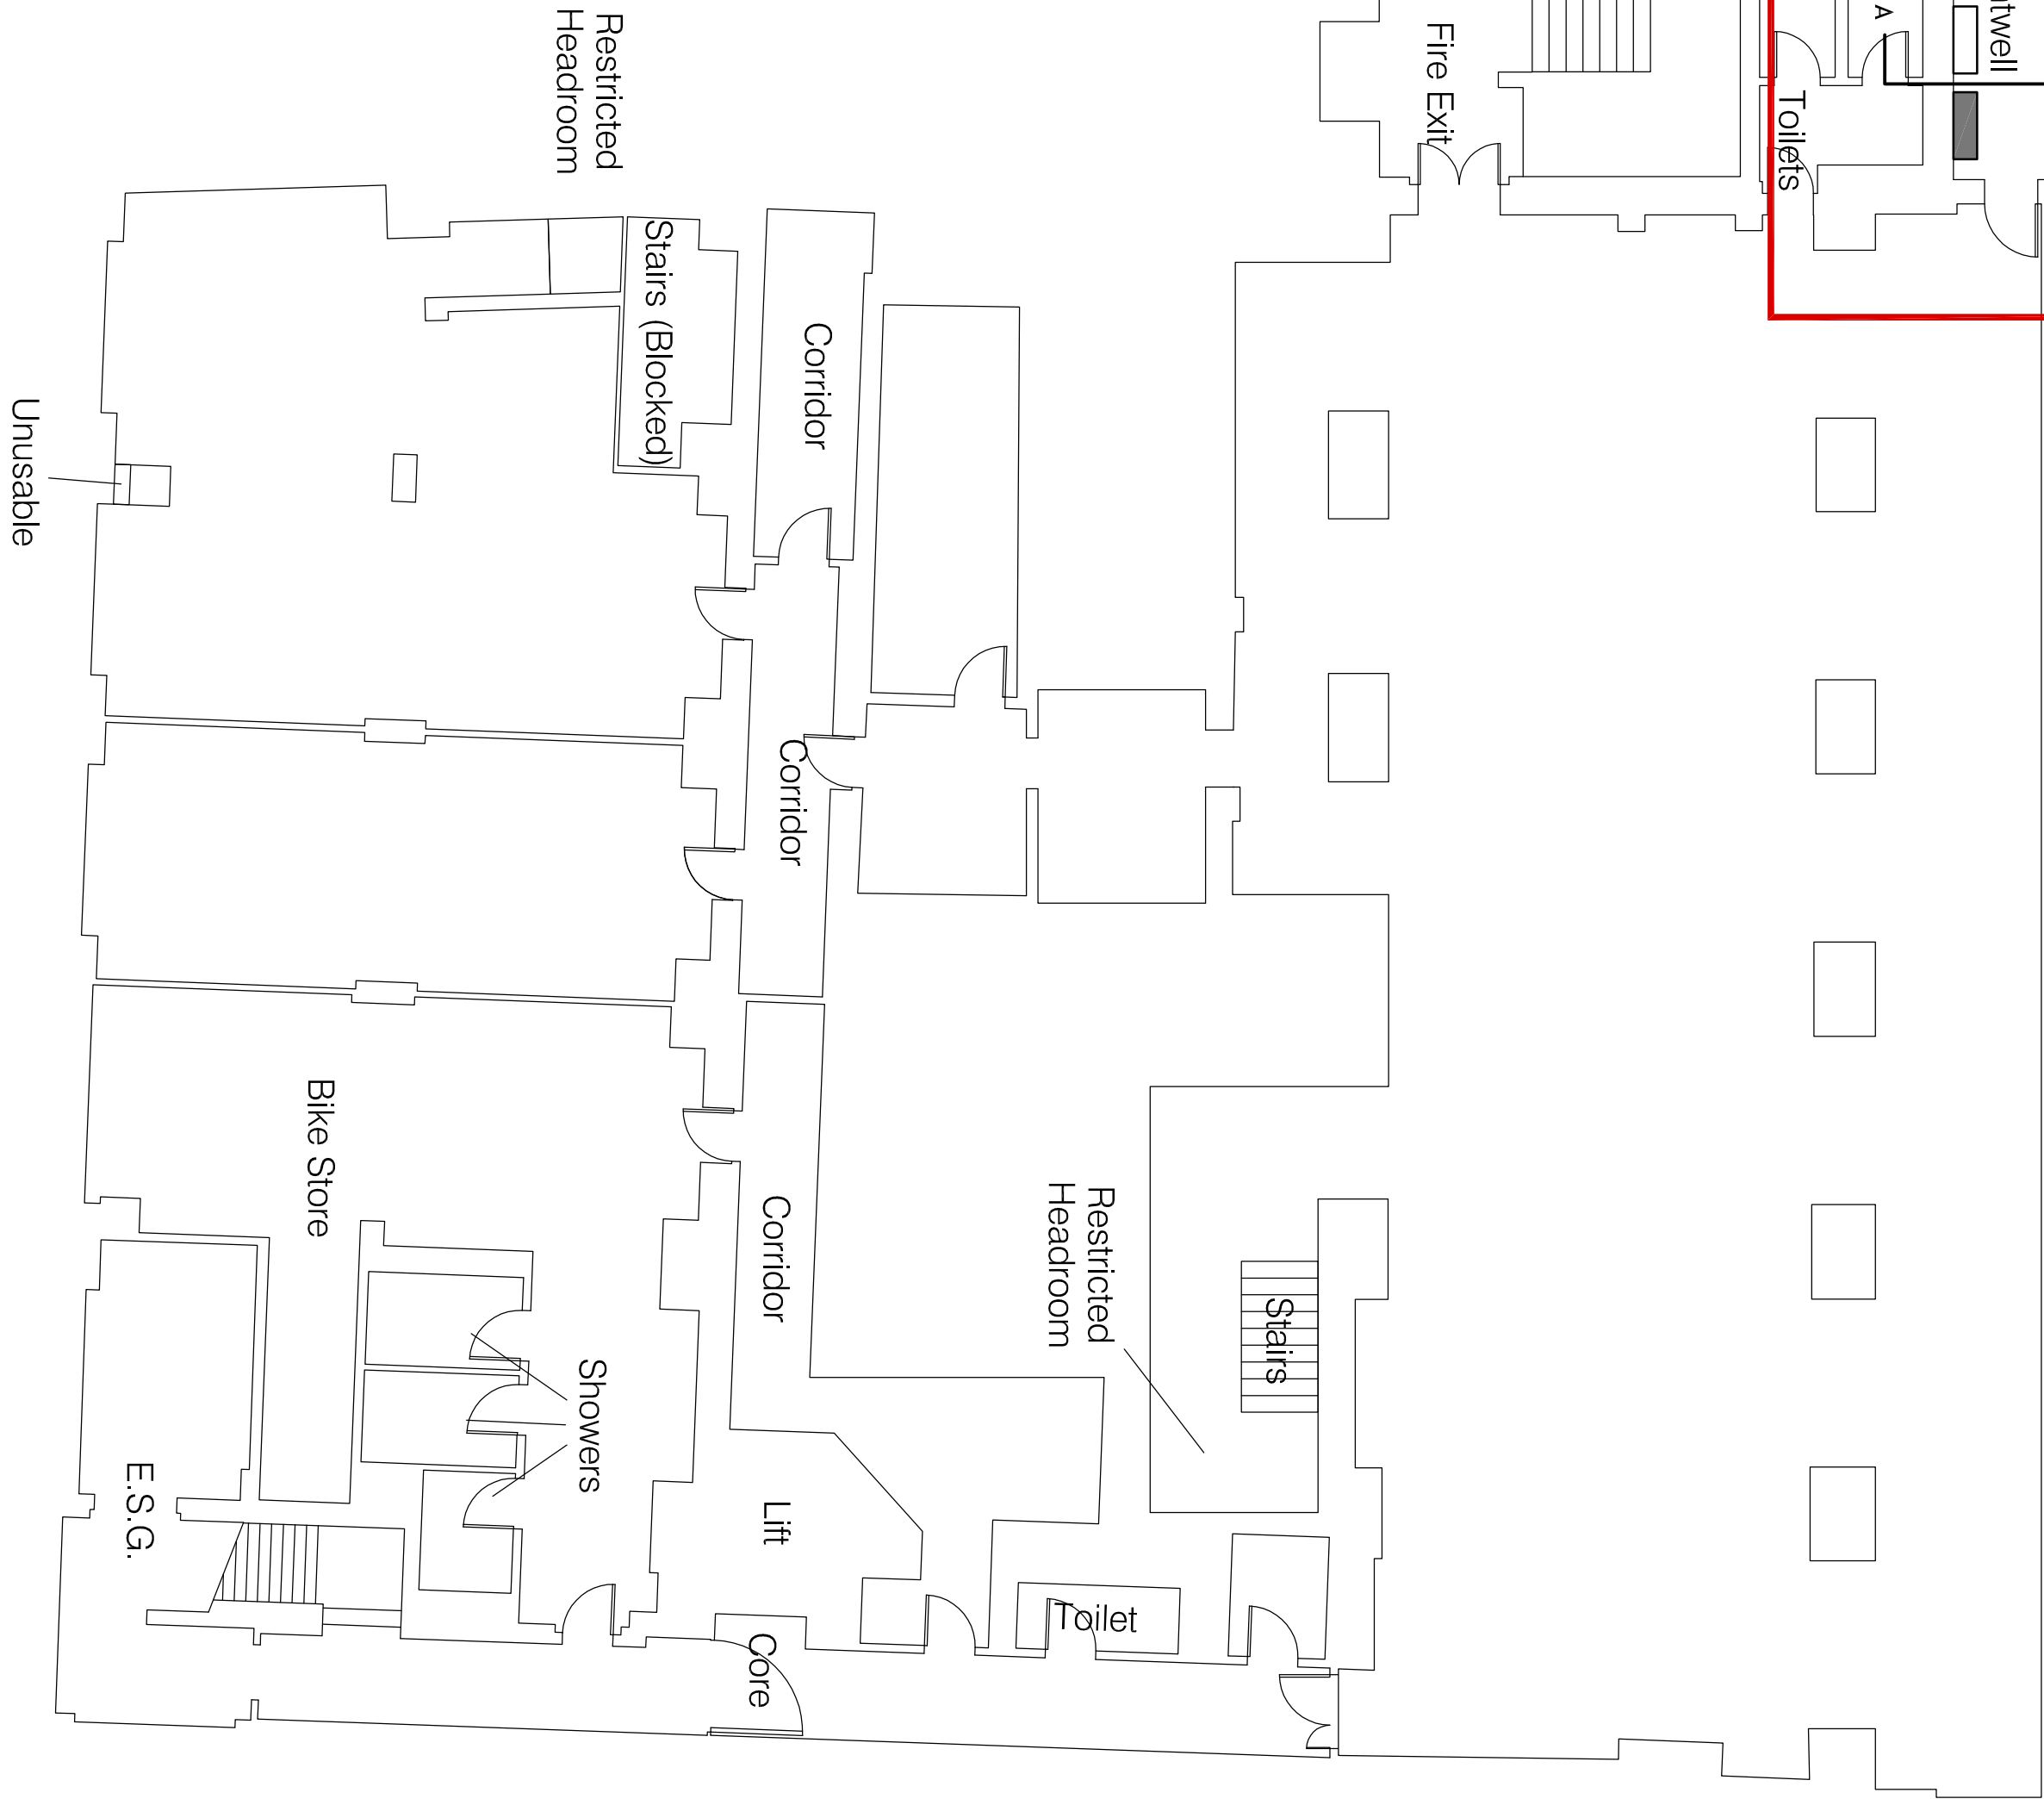

REAR ELEVATION

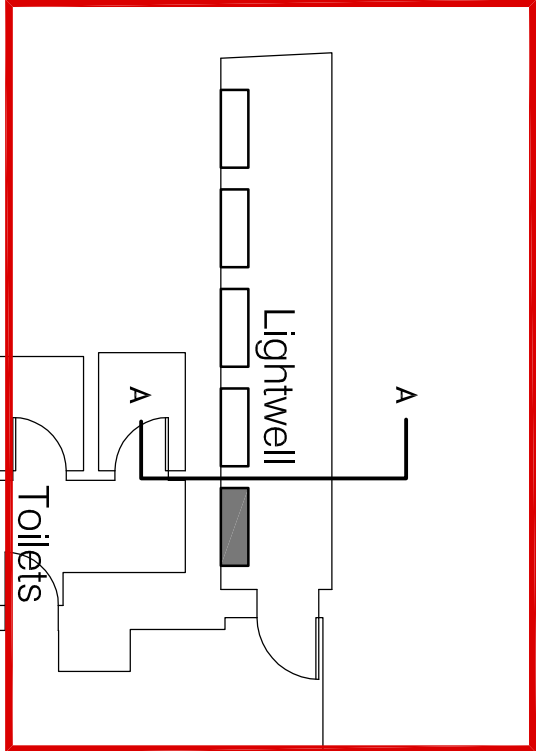

Lower Ground Floor Plan

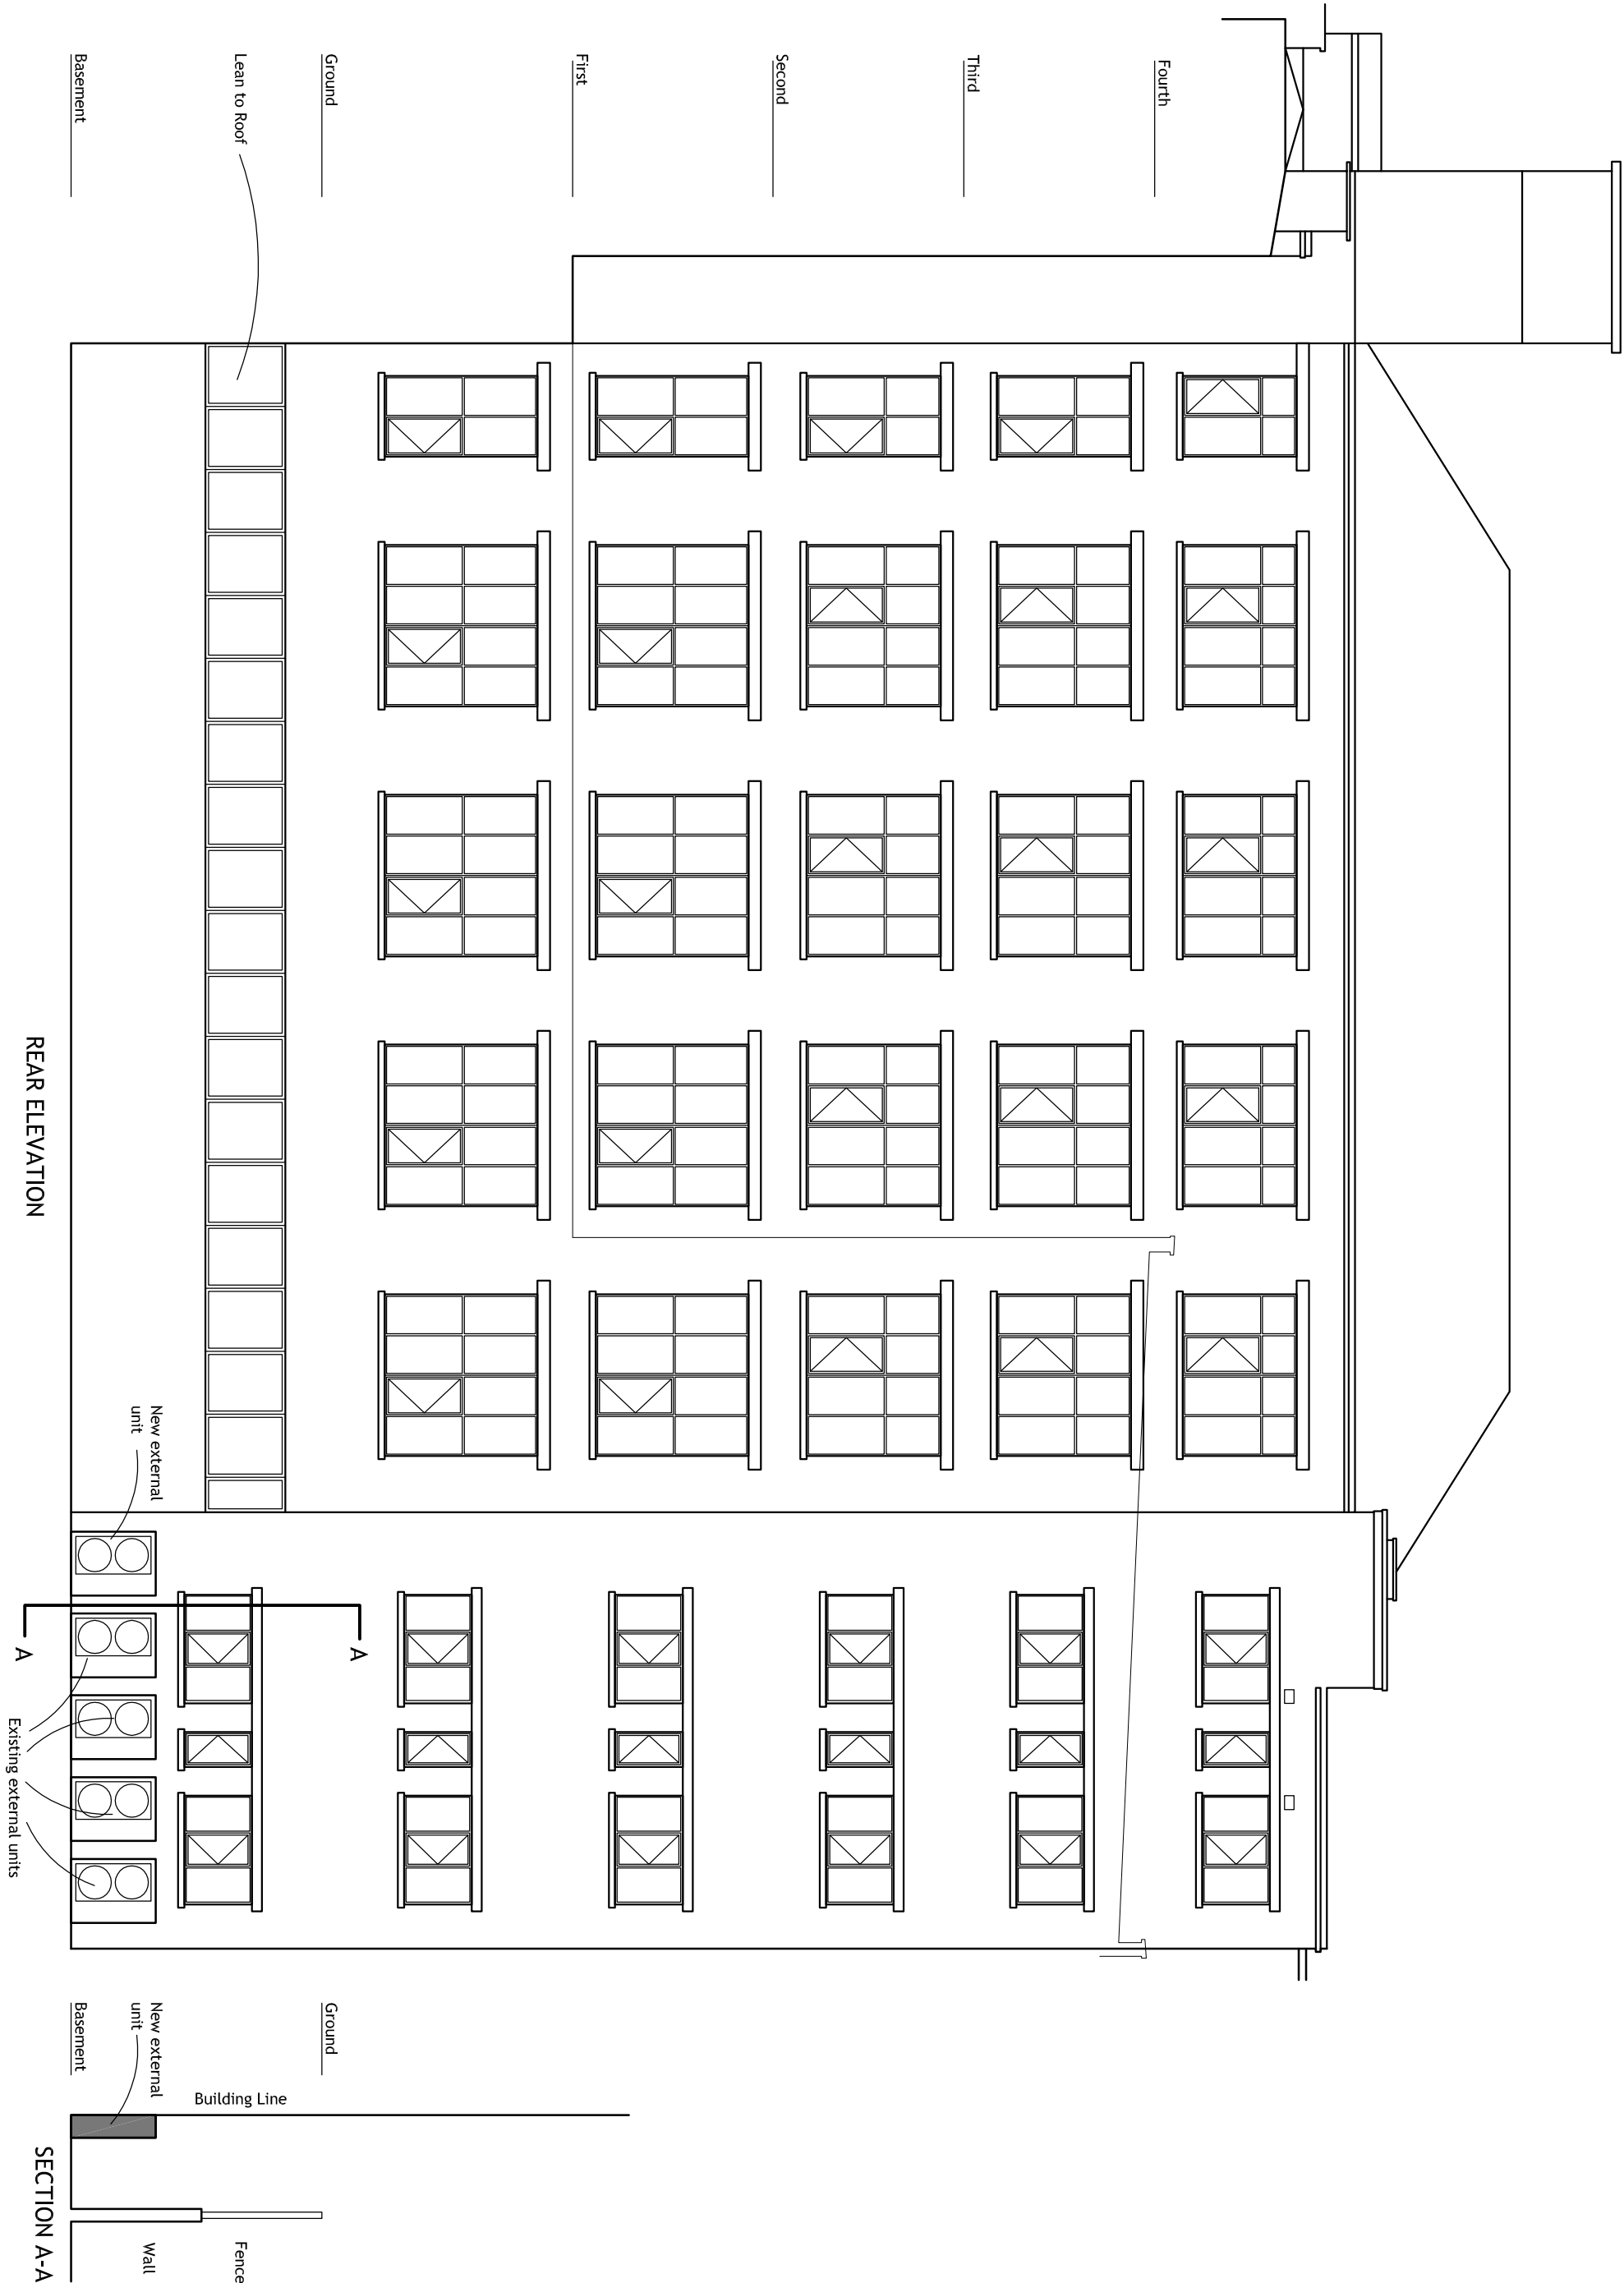


REAR ELEVATION

SECTION A-A

NOTES

DO NOT SCALE THIS DRAWING

THIS DRAWING IS TO BE READ IN CONJUNCTION WITH ALL OTHER RELEVANT ARCHITECTS AND STRUCTURAL ENGINEERS DRAWINGS

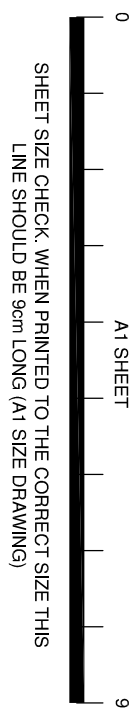

Rev: Amendment Date

Purpose of Issue

Client

UNILABS (UK)

Job

24-32 Stephenson Way
Kings Cross, London
NW1 2HD

Description

Proposed Lower Ground Floor Plan
& Rear Elevation

Draw. no.	Code ref.
A0645-52	
Date	Scale
Nov 2020	1:100@A1
Drawn	Checked
KIL	AA