


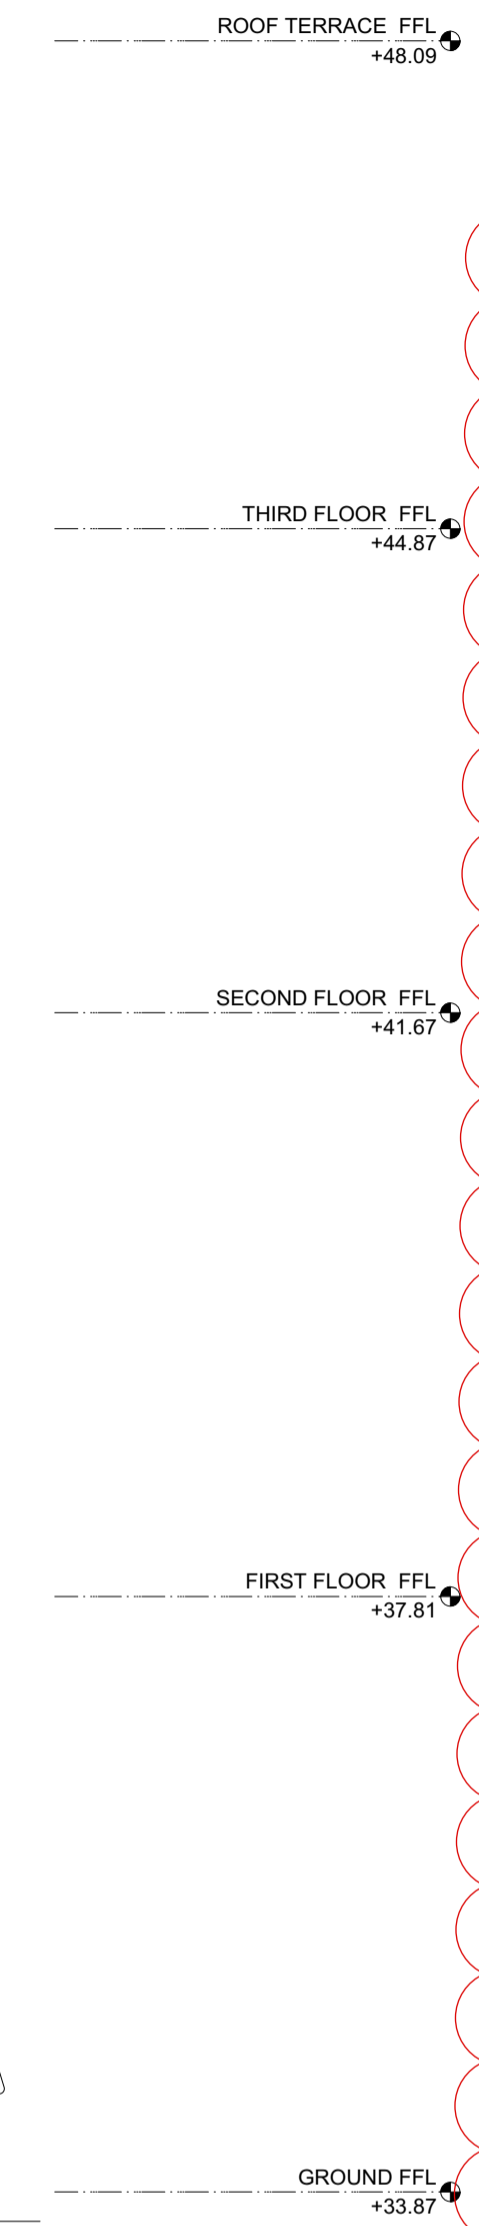

1 PROPOSED FRONT ELEVATION  
SCALE 1:50




2 PROPOSED FRONT LIGHT WELLS SECTION  
SCALE 1:50



LOUVRES IN NO. 33 CHESTER TERRACE FRONT LIGHT WELL



LOUVRES IN NO. 30 CHESTER TERRACE FRONT LIGHT WELL

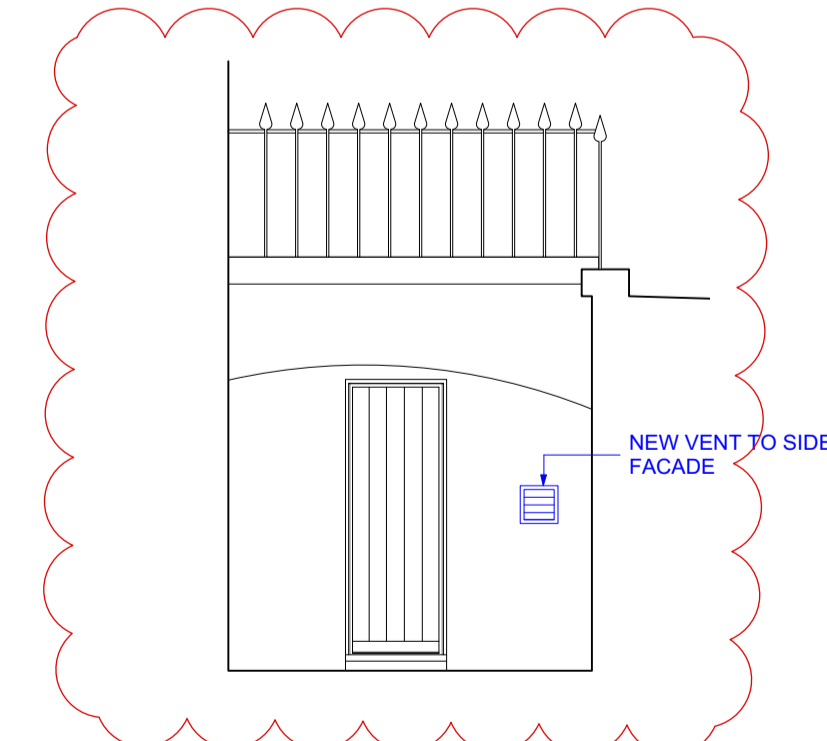

3 PROPOSED FRONT LIGHT WELL ELEVATION B  
SCALE 1:50

- KEY:**
- S - INTERNAL WINDOW SILL HEIGHT
  - H - INTERNAL WINDOW SILL TO HEAD HEIGHT
  - FFL - TOP OF FINISHES
  - SSL - TOP OF STRUCTURAL SLAB LEVEL
- EXISTING FABRIC
  - FABRIC FOR REMOVAL
  - PROPOSED FABRIC
  - X +55.350 EXISTING LEVEL
  - X +55.500 PROPOSED LEVEL
  - ASSUMED / UNABLE TO SURVEY

**PLANNING ISSUE**

B	20/10/2020	AMENDMENTS AS PER CLOUD
A	02/03/20	AMENDMENTS AS PER CLOUD

REV.	DATE	DESCRIPTION
------	------	-------------

**36-37 CHESTER TERRACE LONDON**

PROPOSED FRONT ELEVATION - PROPOSED FRONT LIGHT WELLS SECTION

<b>DRNG No</b> PL-18 B	<b>SCALE</b> 1:50 @ A1	<b>DATE</b> OCT 2020
---------------------------	---------------------------	-------------------------

