





Proposed front elevation
Scale 1:100

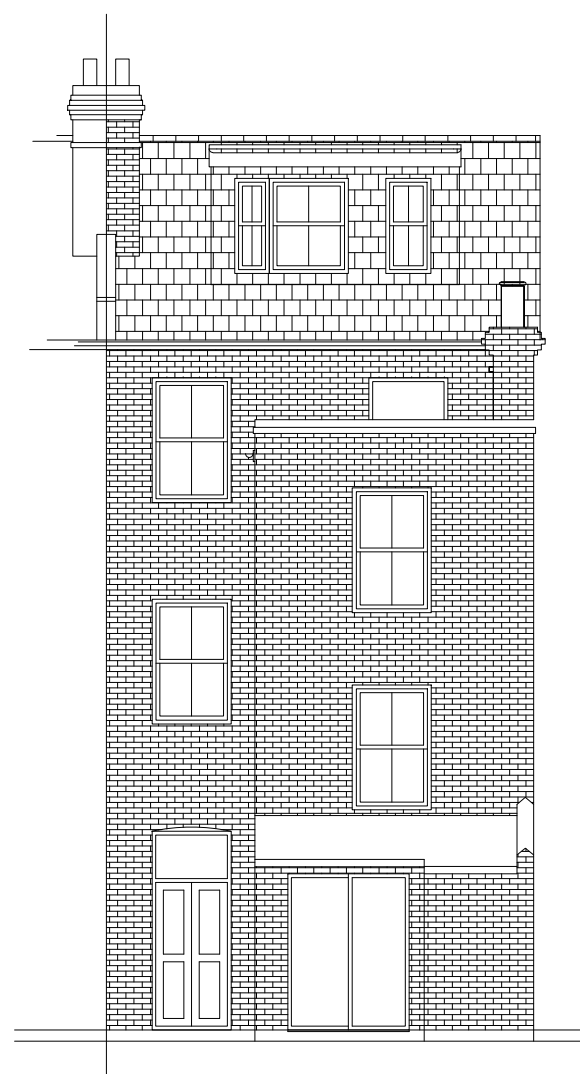


Proposed rear elevation
Scale 1:100




Proposed flank elevation
Scale 1:100

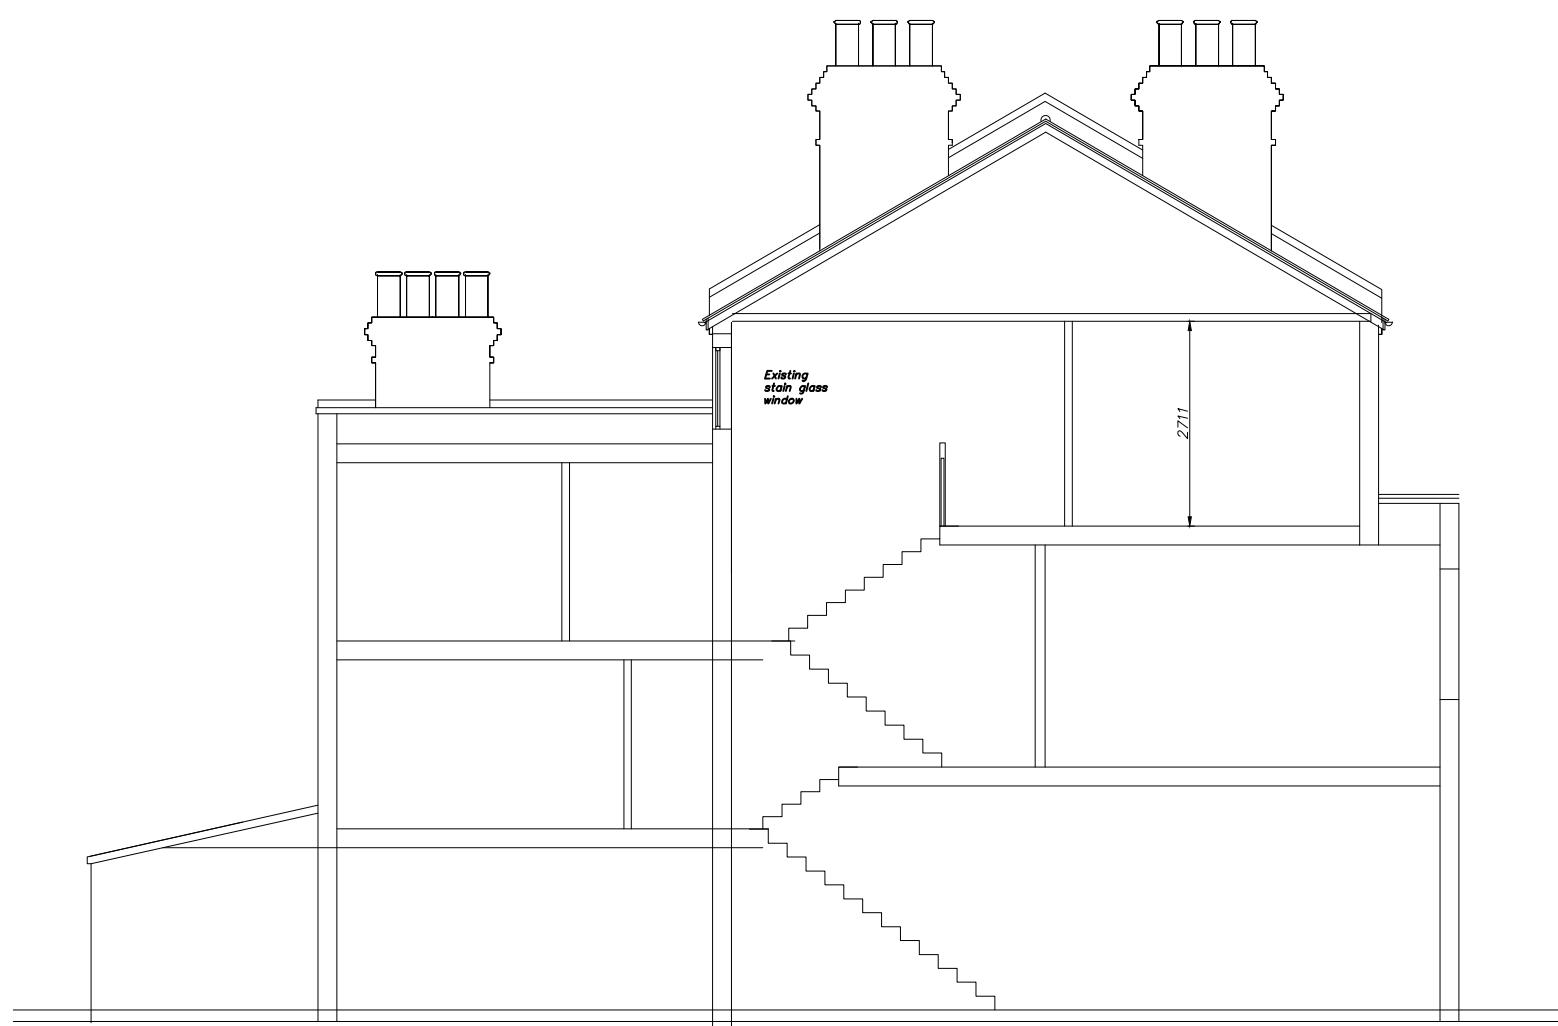


Existing section
Scale 1:100

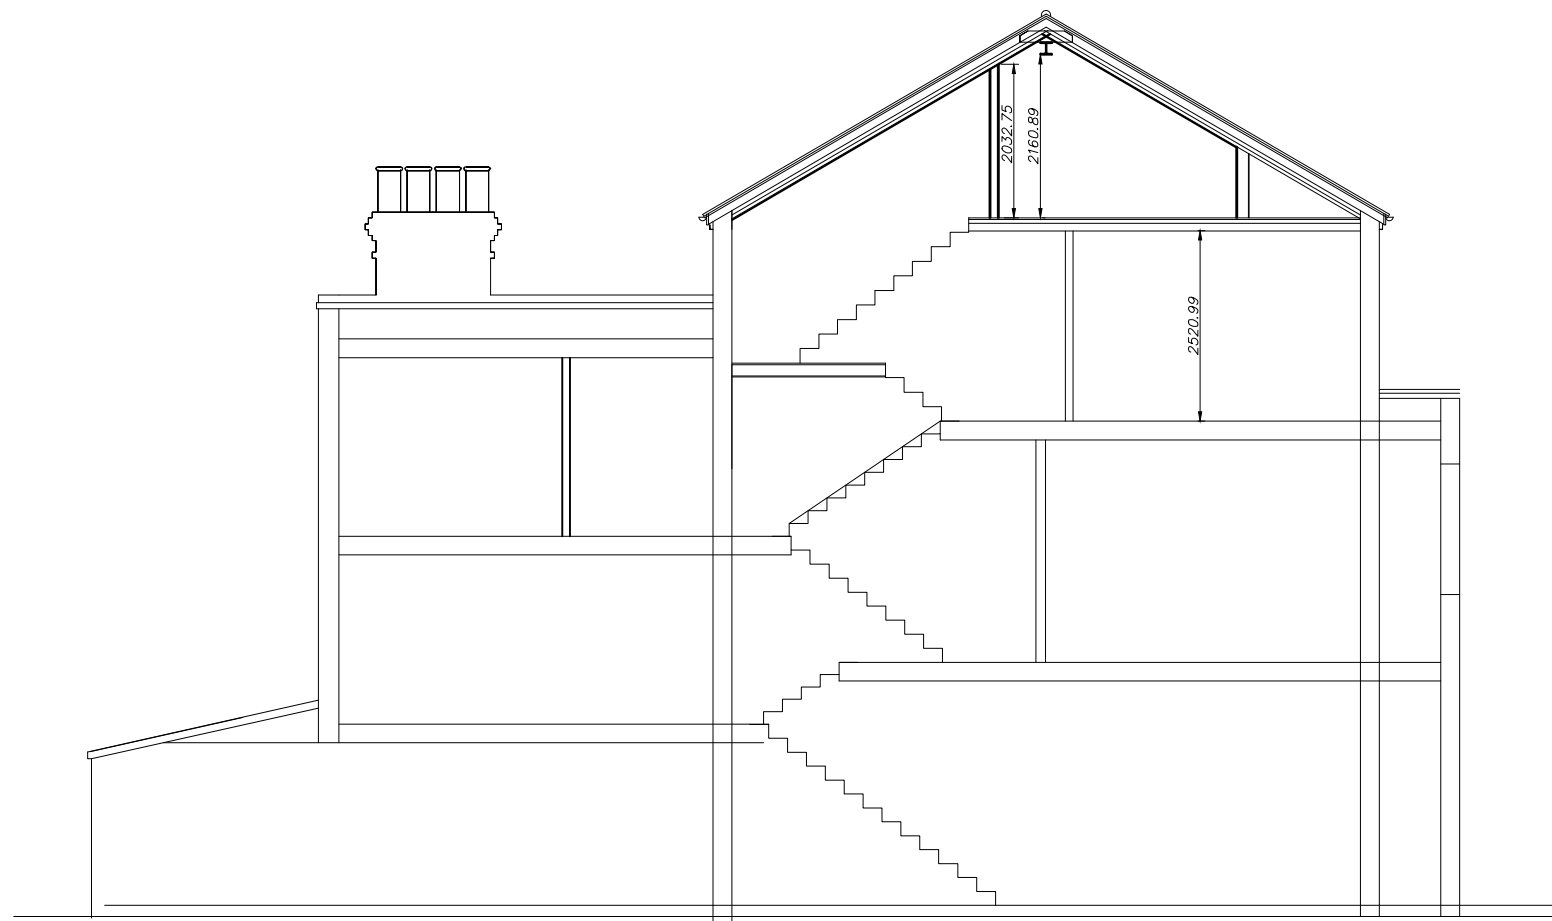

Proposed section
Scale 1:100

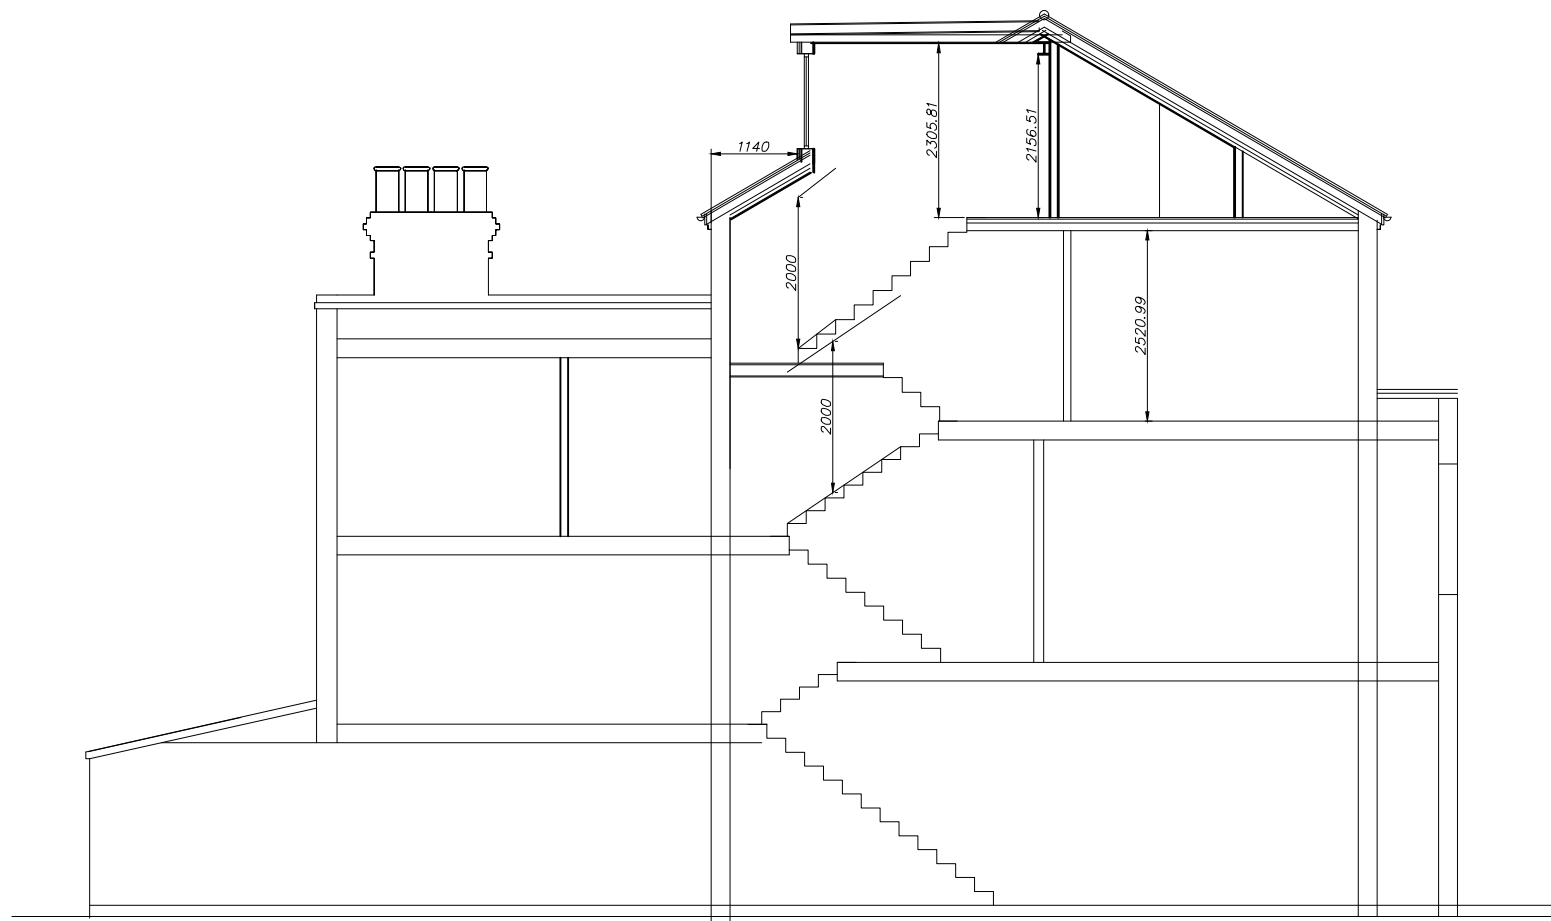

Proposed section
Scale 1:100

 

RevNo	Revision note	Date	Signature	Checked
-------	---------------	------	-----------	---------

Property Design Solutions Ltd
Planning and Building Control Drawings

New builds
Loft conversions
Extensions
Conversions
SAPs

CLIENT NAME <i>Mr and Mrs Pieris</i>	SHEET 5	SCALE @ A1 <i>1:100</i>
ADDRESS <i>93 Goldhurst Terrace Camden NW6 3HA</i>	PROPOSED <i>Elevations, existing and proposed sections</i>	
ISSUED <i>31.07.20</i>	DWG NO GT0720/4	
REV		
CONTRACT NO		
© Copyright Property Design Solutions Ltd 2020 www.pdsdtd.uk.com		07817 676211