




PROPOSED GROUND FLOOR PLAN

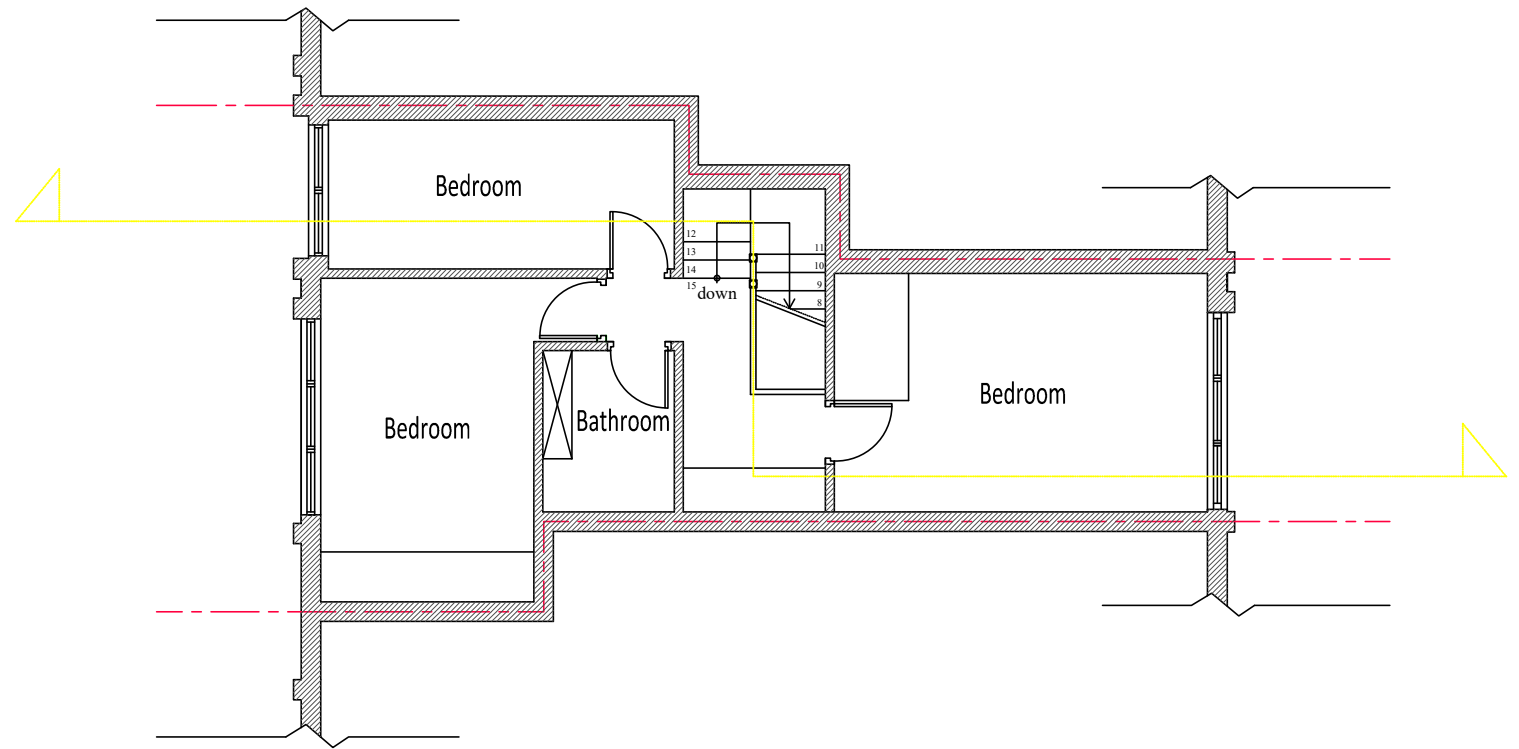

PROPOSED FIRST FLOOR PLAN

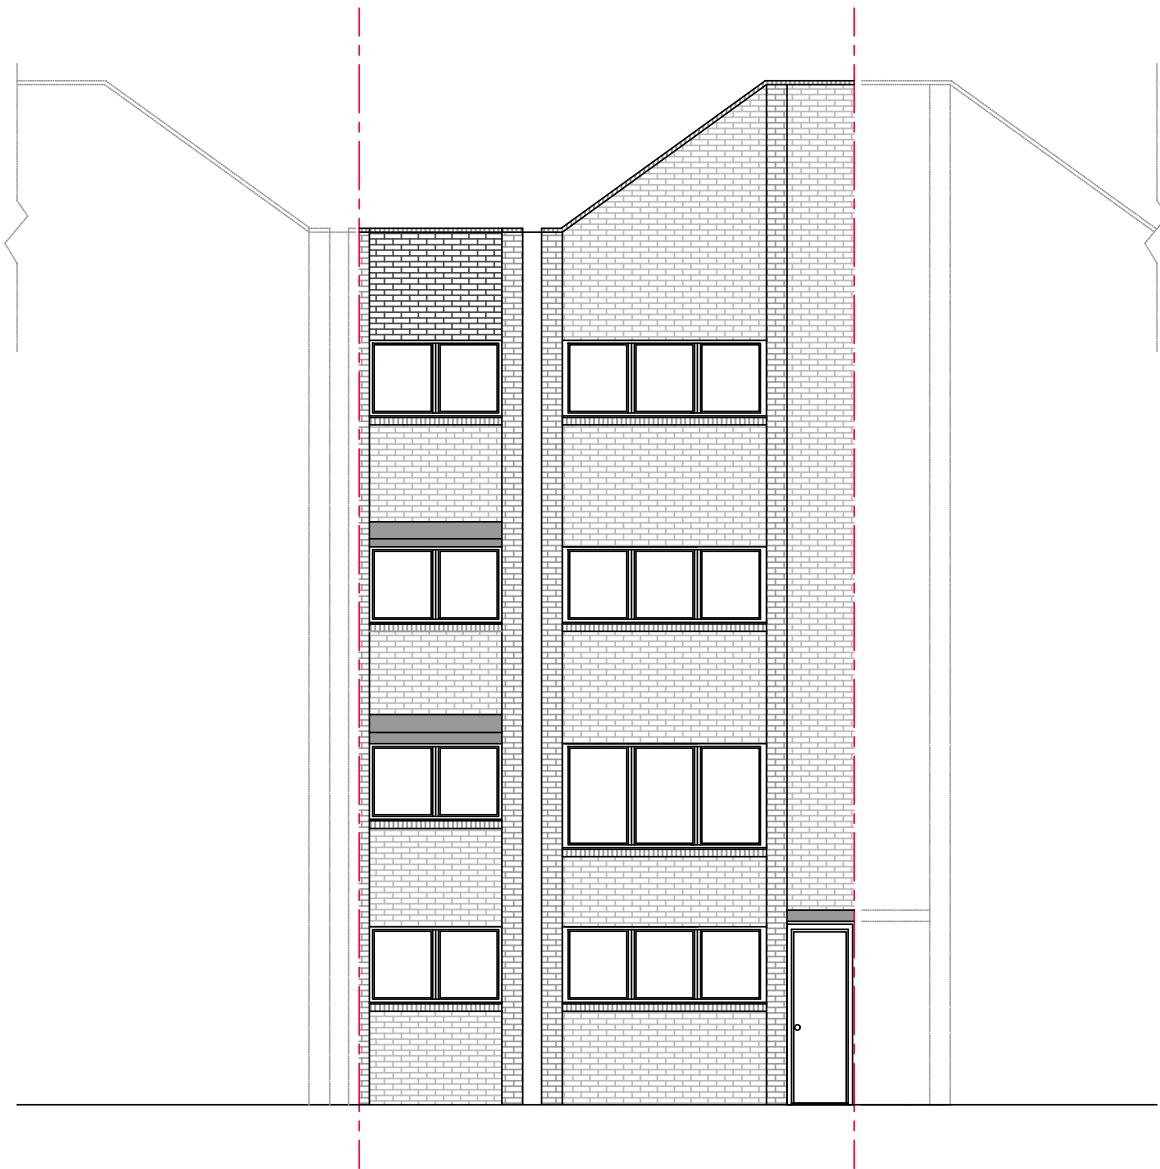

PROPOSED REAR ELEVATION

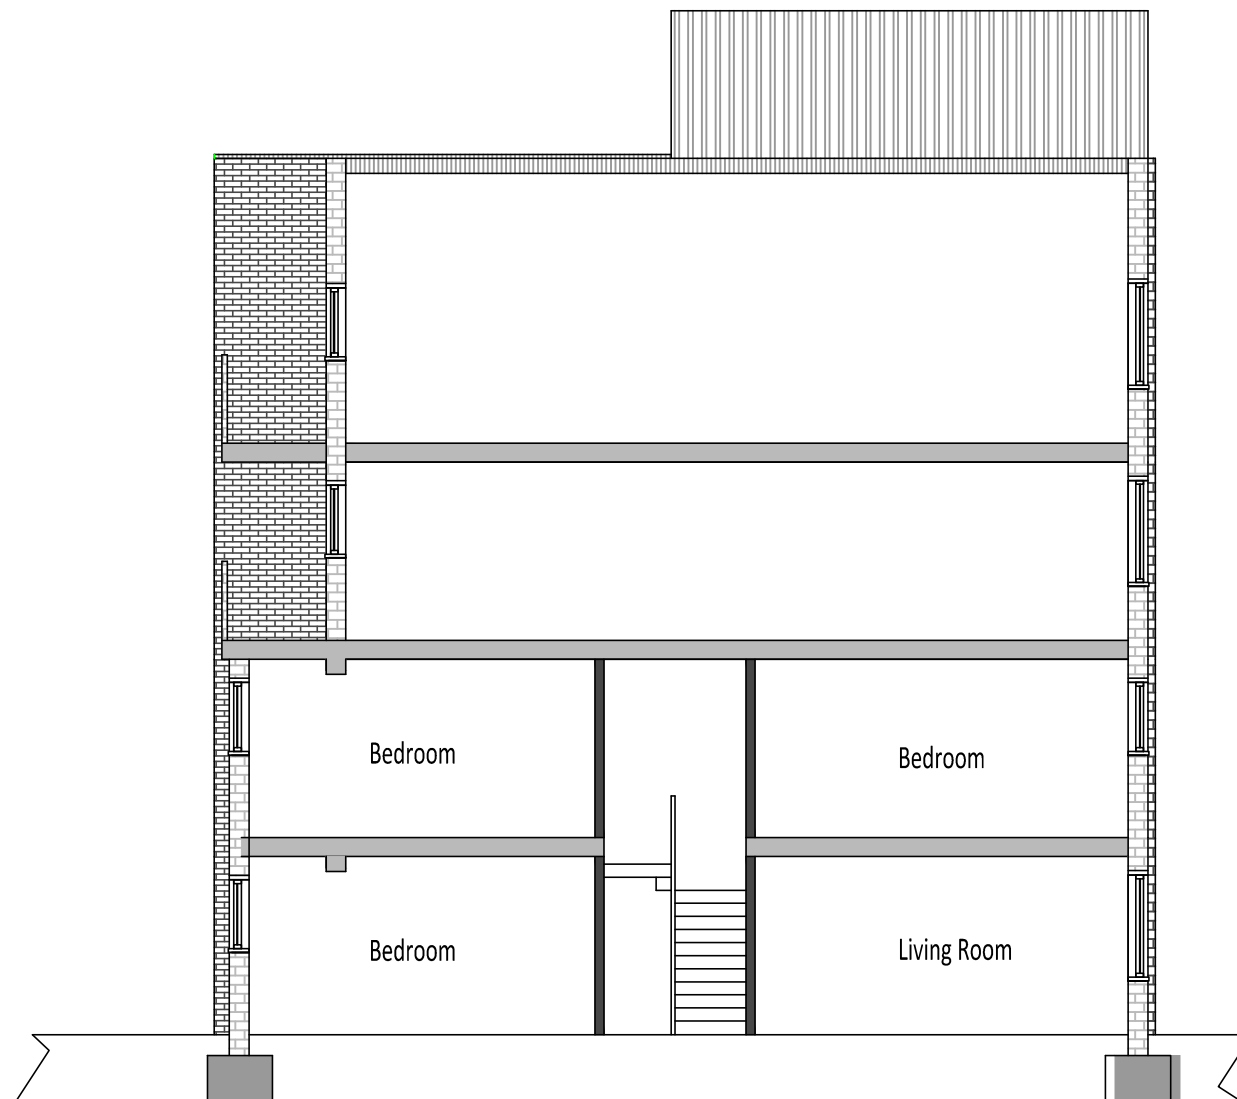

PROPOSED SECTION



Project Flat B, 8 Acol Road, NW6 3AH	
Drawing Title Proposed Floor Plans and Elevations	
Project Number 48AR	Date 20/11/2020
Drawn by DS	Checked by -
Scale 1:100@A3	Revision A
Drawing No 8AR-02	