


Evergreen tree screen, species the  
e.g. Evergreen Magnolia - to be agreed  
between the applicant and No.40

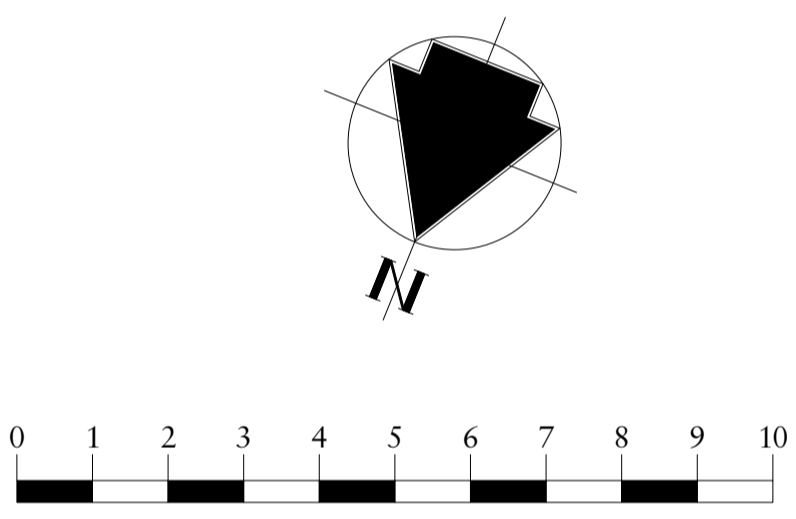

A	17/11/20	Updated Tree Screen	MCW
Rev	Date	Details	By

**Charlton Brown  
Architecture & Interiors**

The Belvedere, 2 Back Lane, Hampstead, London, NW3 1HL  
 Telephone +44(0)20 7794 1234  
 Email office@charltonbrown.com  
 Website www.charltonbrown.com

Client  
 MRPP  
 Project  
 38 Froggnal Lane, NW3

Drawing Title  
 Site Plan

Date	Drawn	Checked
29/09/2020	MCW	JM

Scale  
 1:100 @ A1 / 1:200 @ A3

Issue Status  
**Planning Application**

Project Number	Drawing Number	Revision
20022	PL-011	A

40 Froggnal Lane position from O/S.

\* Basement Plan derived from Planning application ref: 2014/5915/P  
 Live consent until 1 May 2021

12 Langland Gardens position from O/S.

1 Site Plan  
 Scale: 1:100